


Copyright of this drawing is the property of Urban Edge Architecture Limited. It must not be reproduced or amended without the express consent in writing of Urban Edge Architecture Limited.

UrbanEdge Architecture Limited
One Scogate Mews, Scogate,
Stamford, Lincolnshire, PE9 2FX.

Tel: +44 (0)1780 755665
Fax: +44 (0)1780 755660

THIS DRAWING IS FOR PLANNING ONLY AND IS NOT TO BE USED FOR TENDER OR CONSTRUCTION


DRAWING TO BE READ IN COLOUR

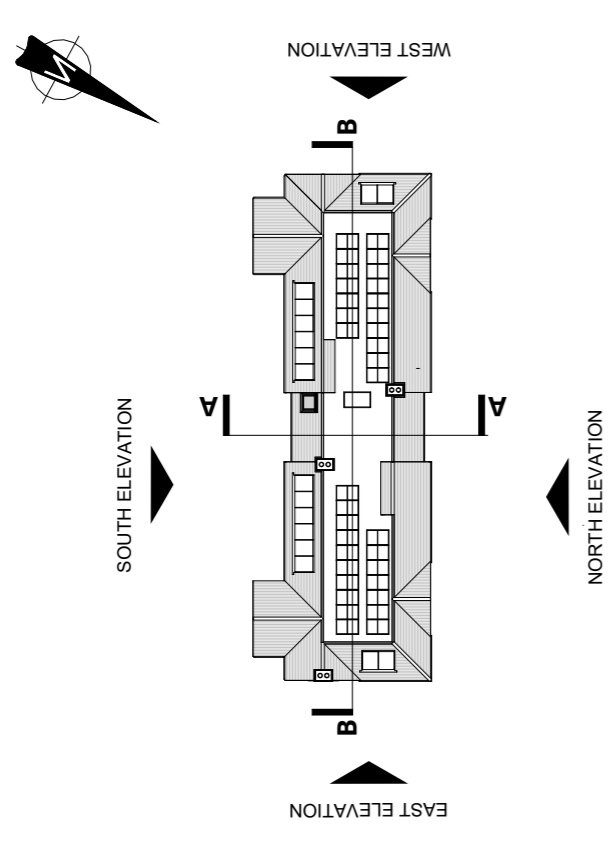

GROUND FLOOR PLAN



FIRST FLOOR PLAN

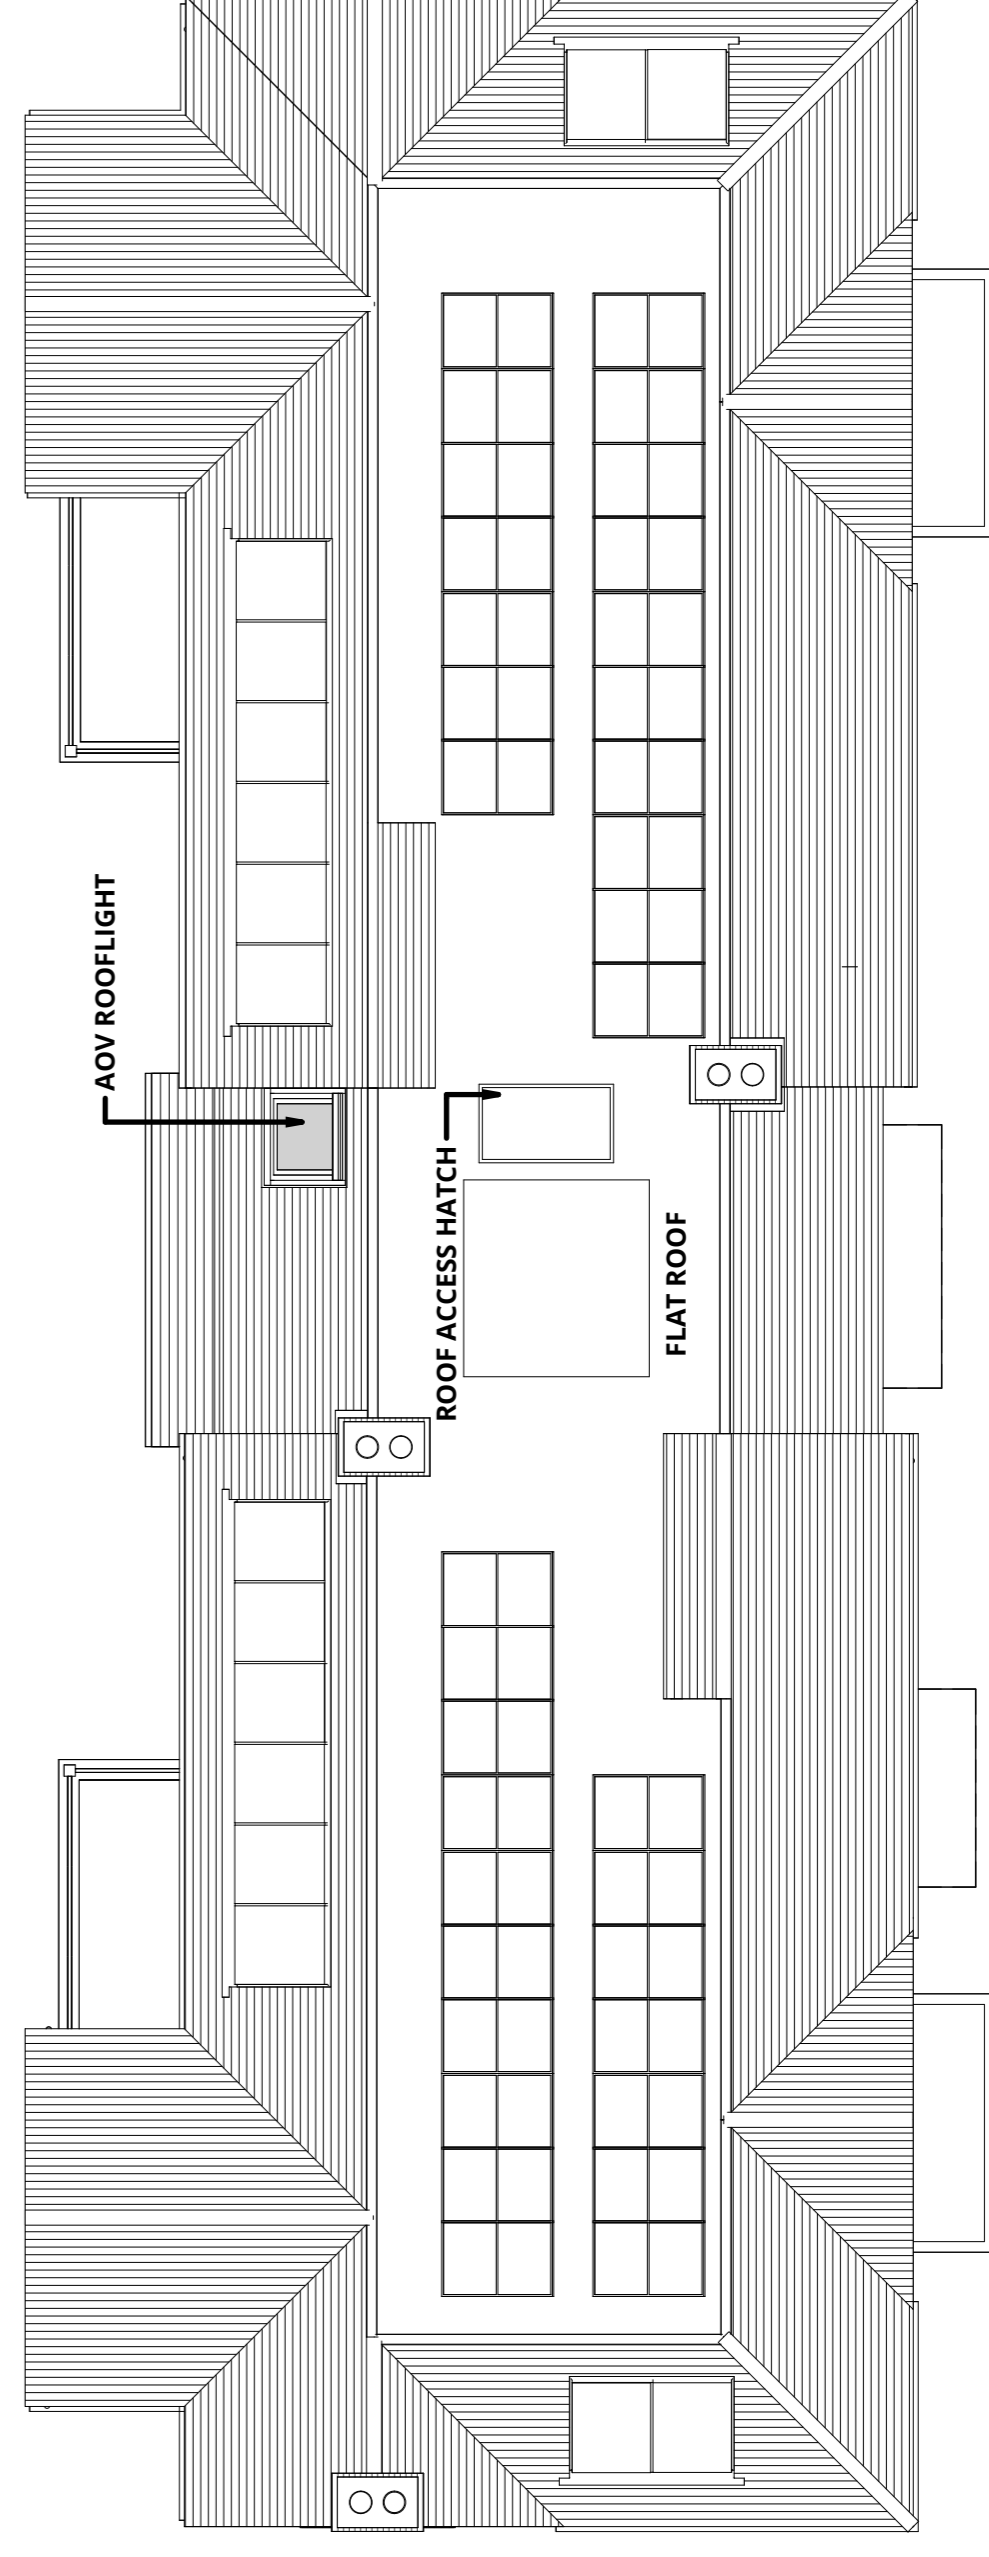

ROOF PLAN

SCALE 1:100
SCALE 1:1

0m 1m 2m 4m 6m 8m 10m 15m
0m 10mm 20mm 40mm 60mm 80mm 100mm

Proj No: 2496
Rev No: 1
Project: SENIOR LIVING
Description: (CHANDLER'S FORD)
Date: 08/08/2023
Drawn By: JA



Client: SENIOR LIVING
(CHANDLER'S FORD) LTD

Project: CHANDLER'S FORD CONTINUING
CARE RETIREMENT COMMUNITY
PHASES 2 & 3

Location: BLOCK 12
GROUND, FIRST FLOOR & ROOF PLAN
AS PROPOSED

Project Code: PLANNING

Project No: 2496
Date: 08/08/23
Status: JA
Phase: P00

Project Path: 2496-URB-B12-ZZ-DR-A-208160