
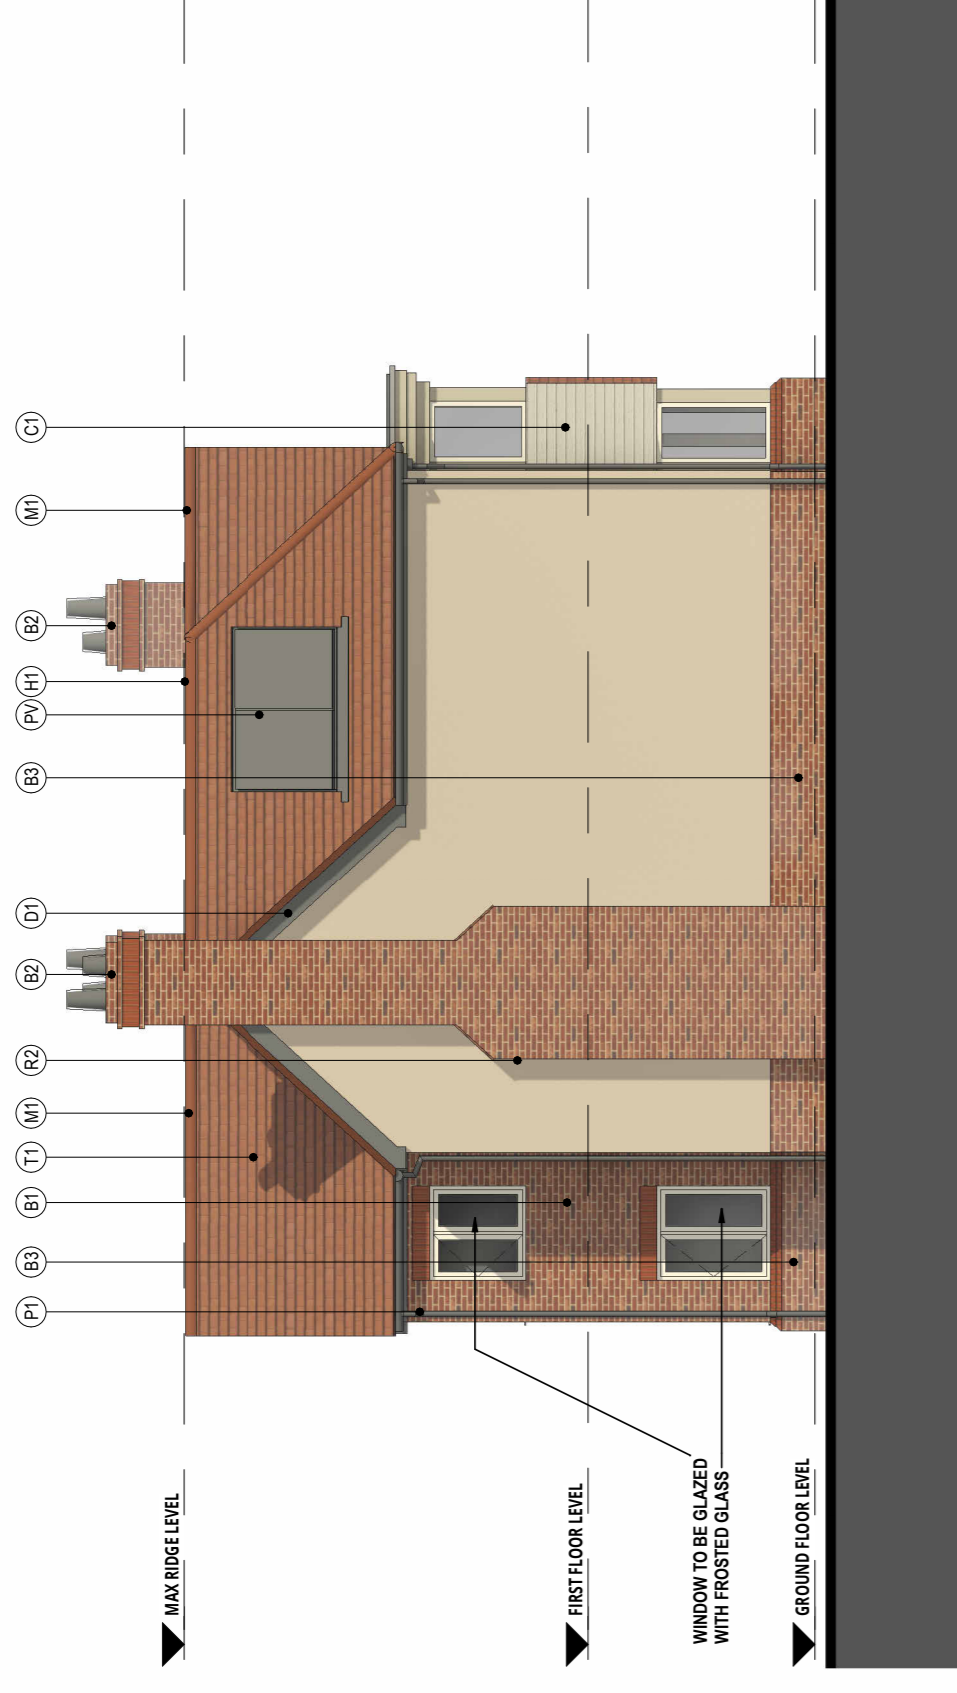


Copyright of this drawing is the property of Urban Edge Architecture Limited. It must not be reproduced or amended without the express consent in writing of Urban Edge Architecture Limited.


UrbanEdge Architecture Limited  
One Scogate Mews, Scotgate,  
Stamford, Lincolnshire, PE9 2FX,  
Tel: +44 (0)1780 755665  
Fax: +44 (0)1780 755660

**THIS DRAWING IS FOR PLANNING ONLY AND IS NOT TO BE USED FOR TENDER OR CONSTRUCTION**


**DRAWING TO BE READ IN COLOUR**

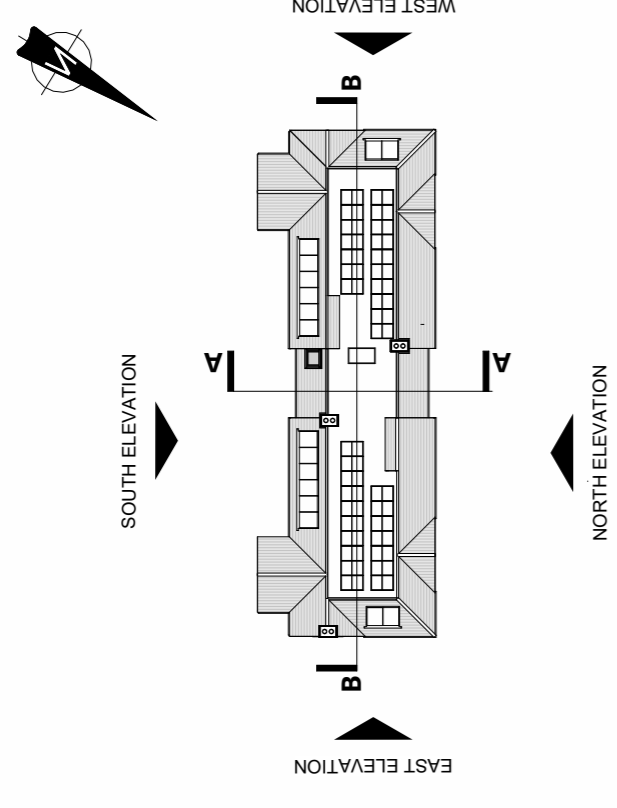


EAST ELEVATION

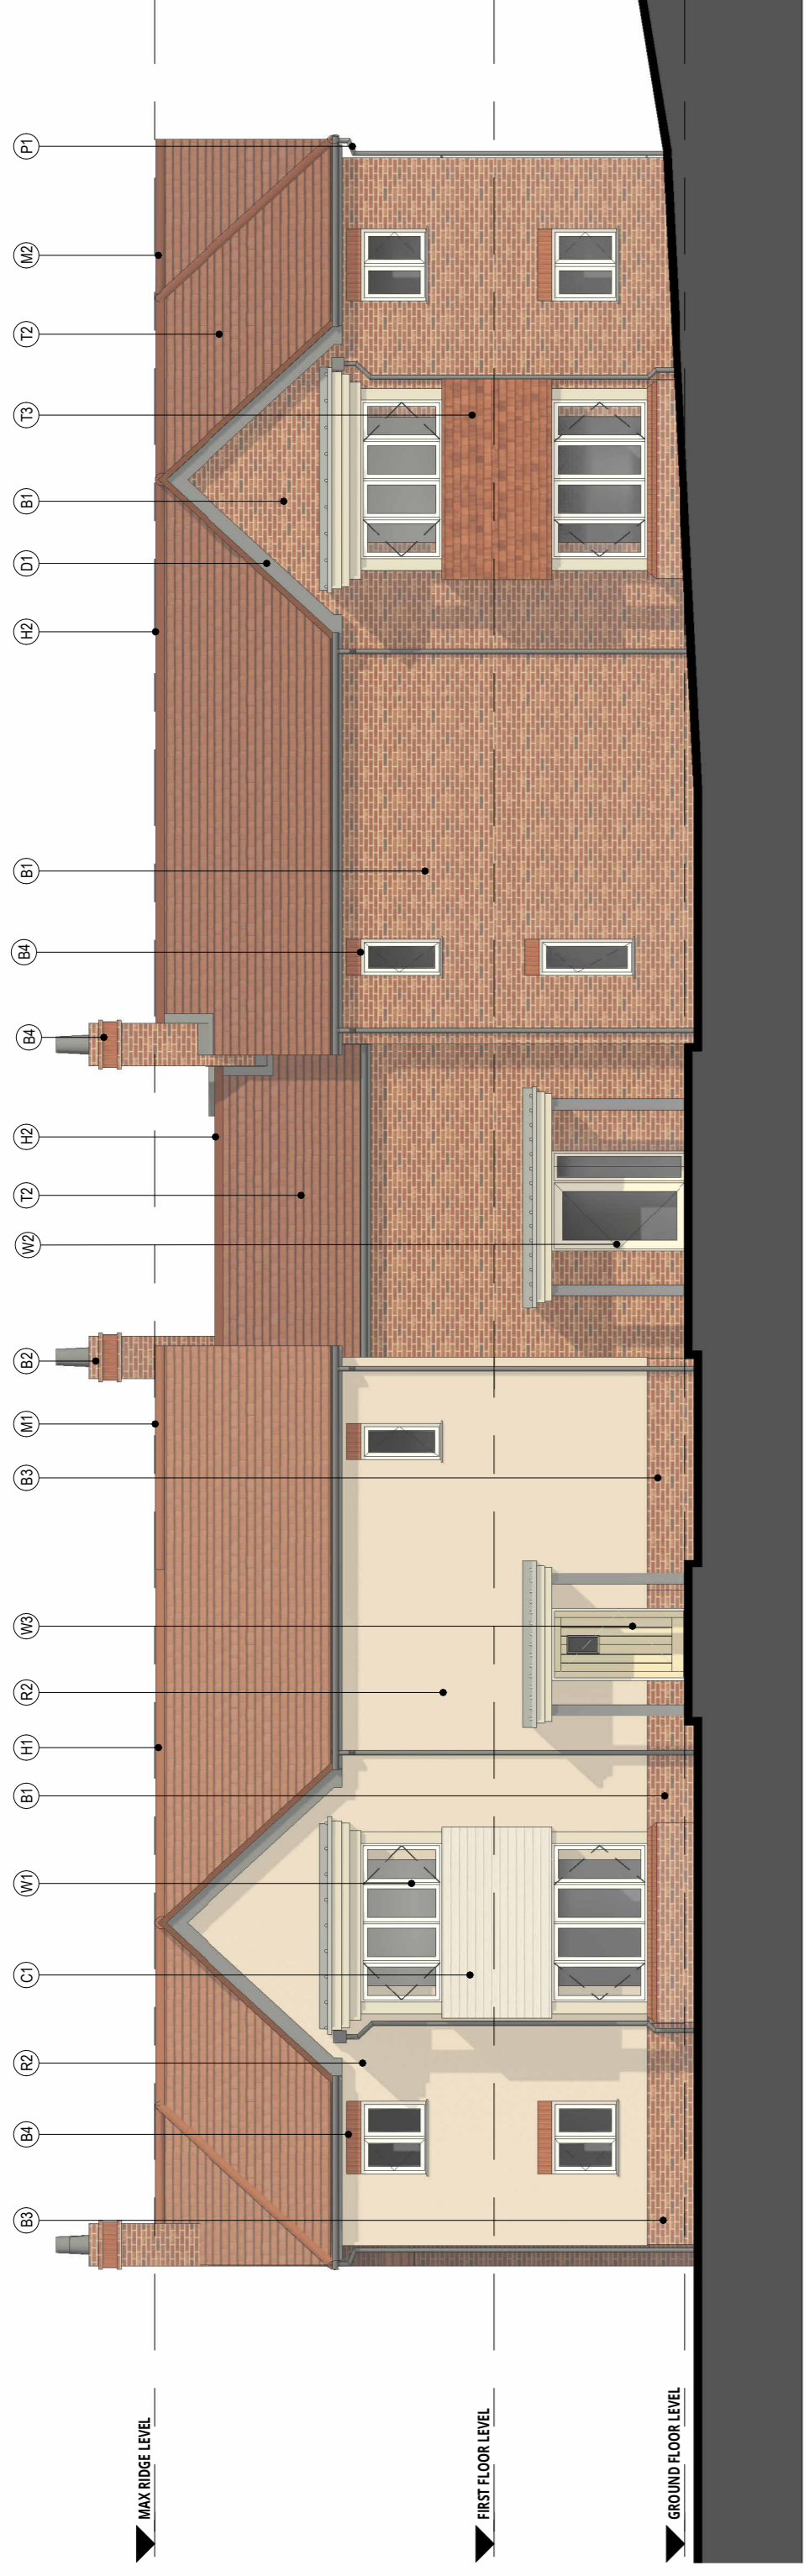

SOUTH ELEVATION

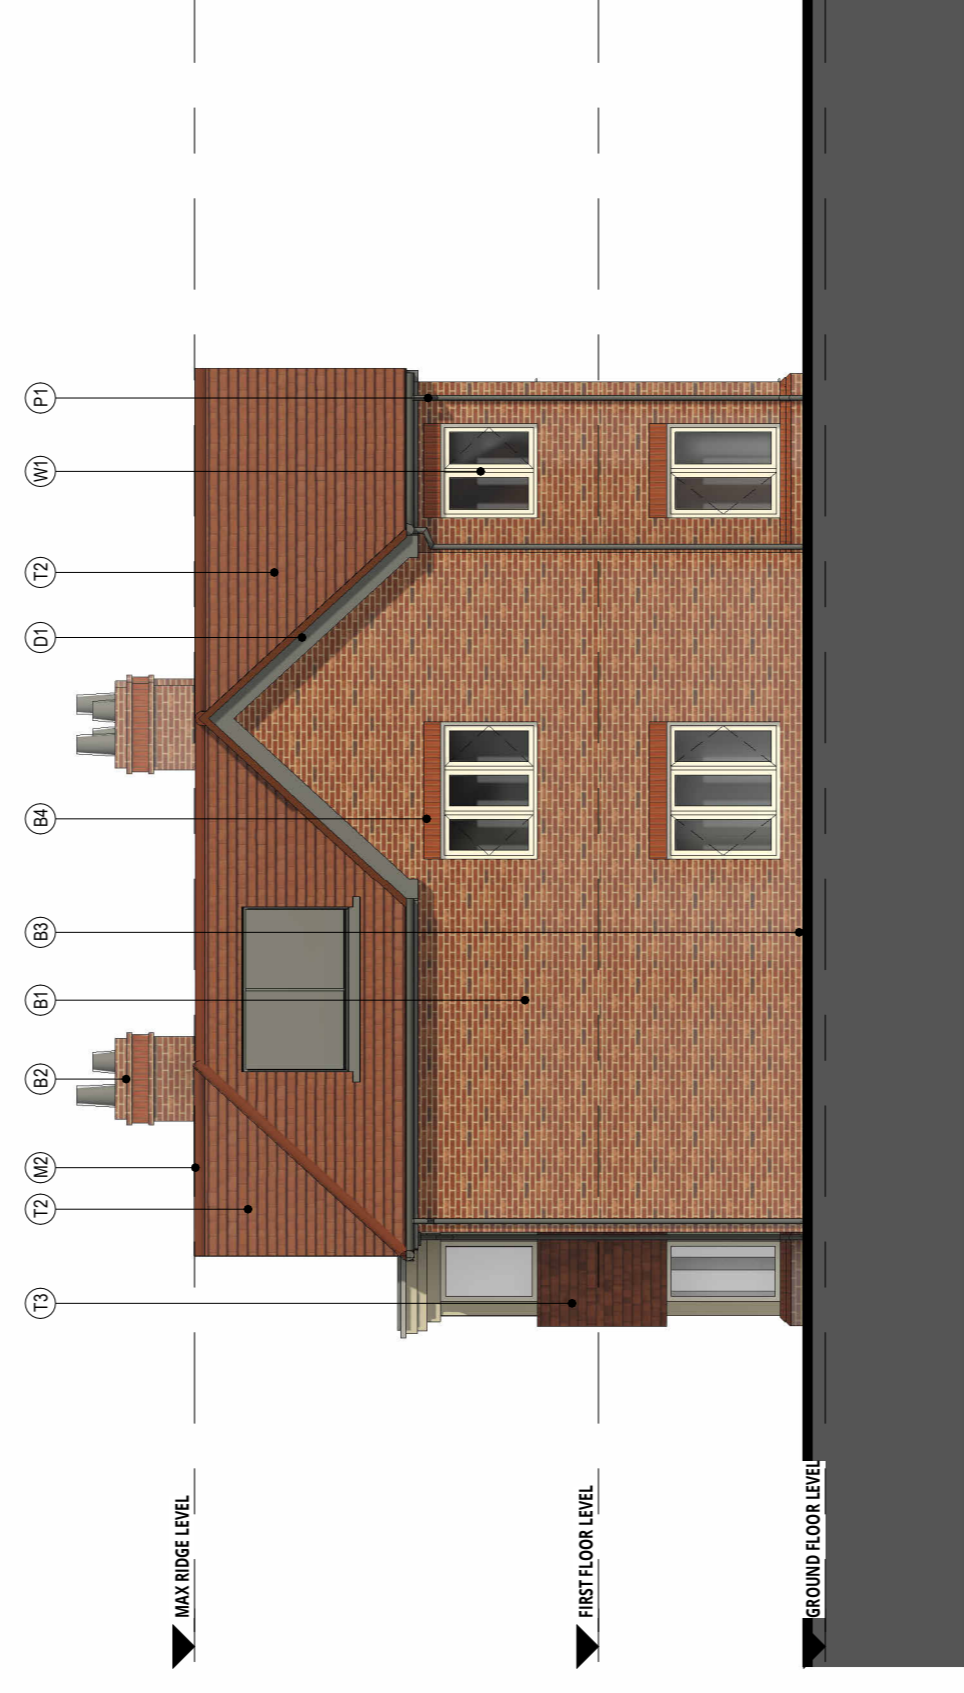


WEST ELEVATION

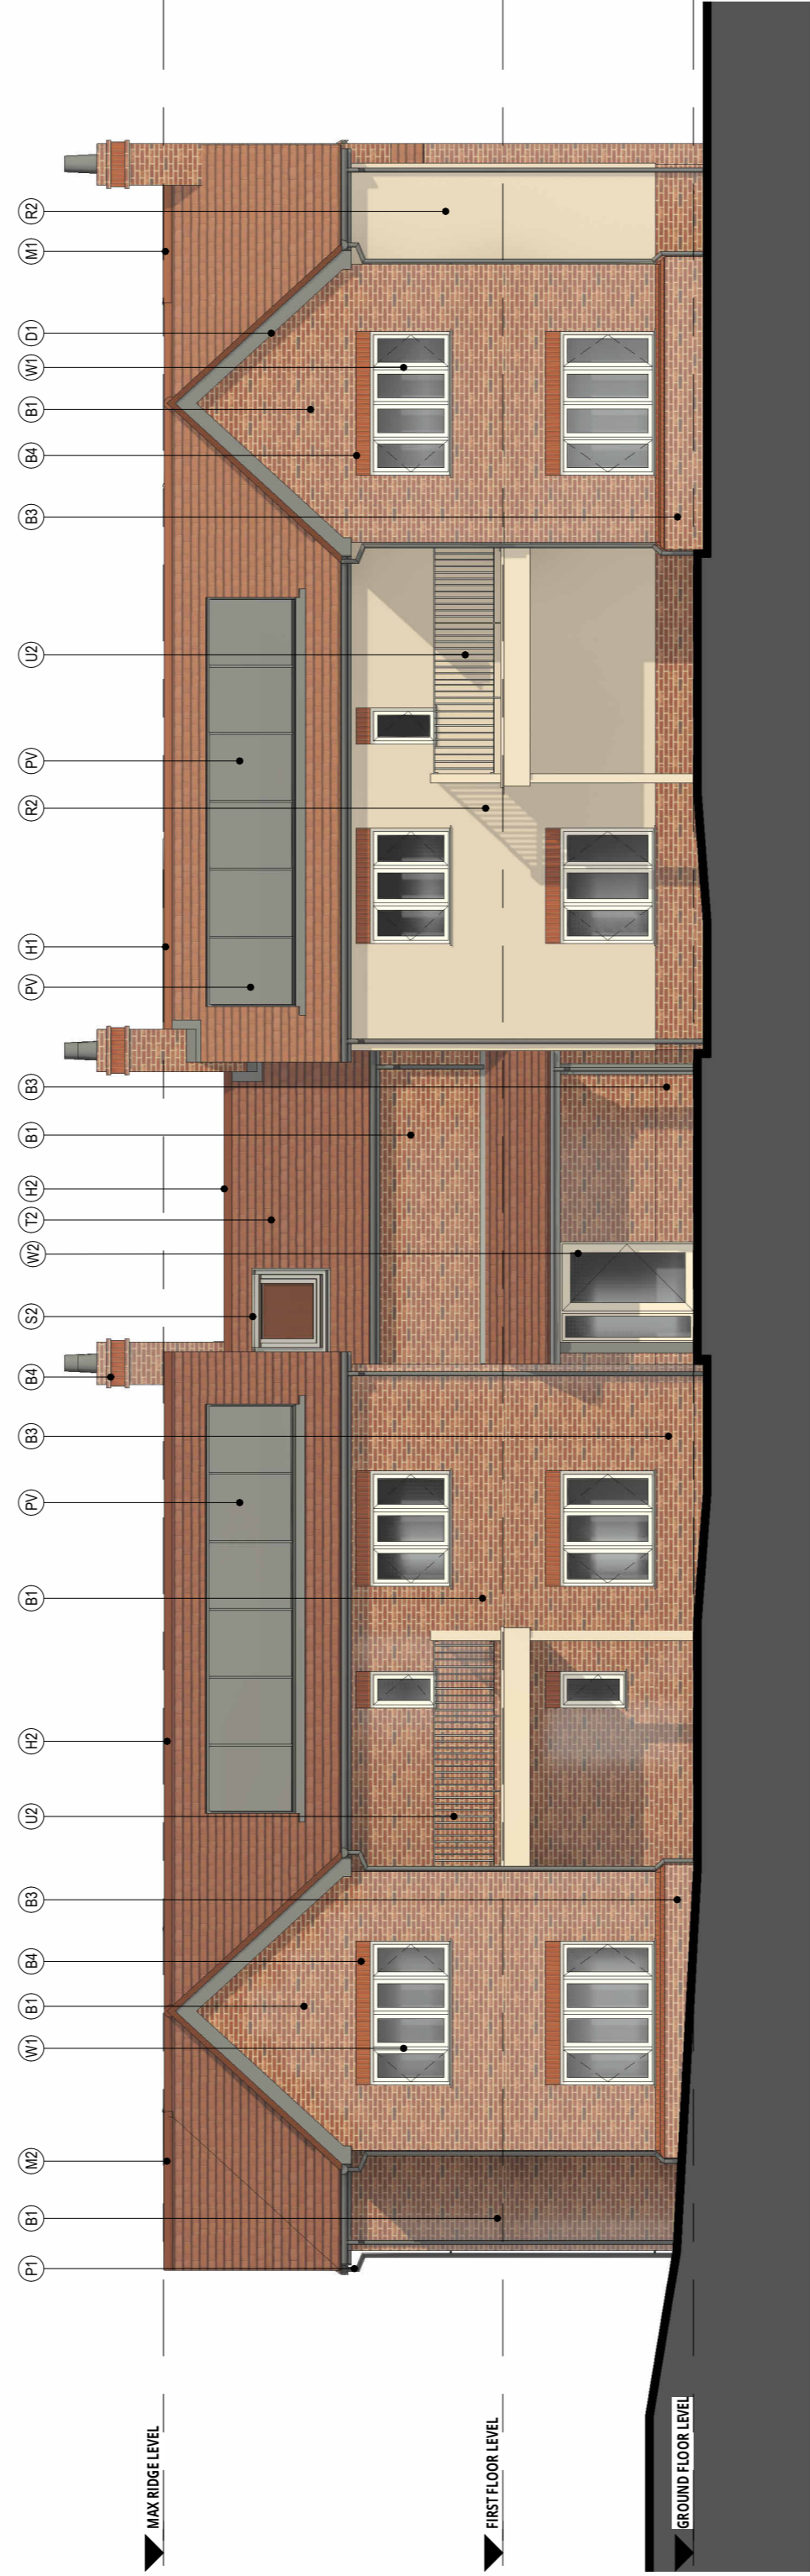

NORTH ELEVATION



SECTION A-A

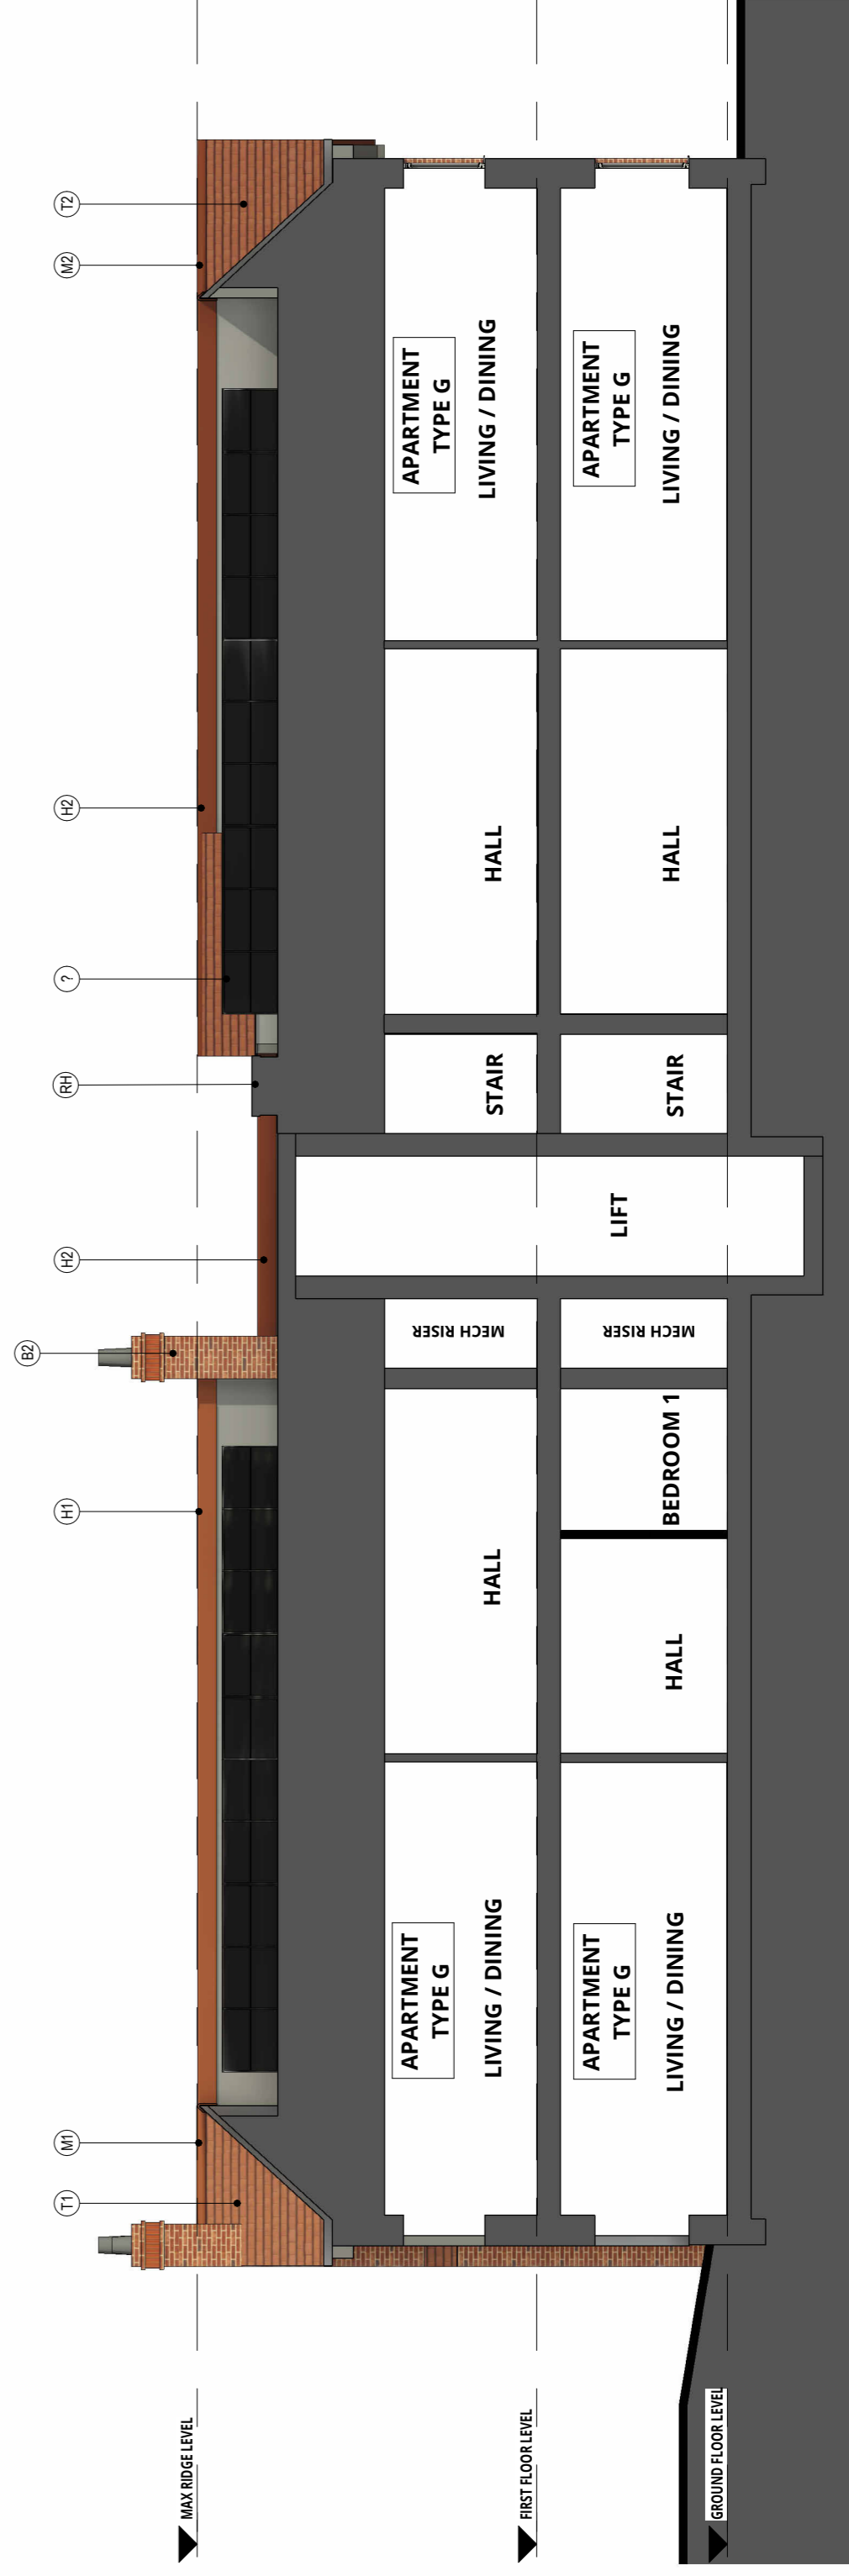

SECTION B-B

SCALE 1:100  
SCALE 1:1  
0m 1m 2m 4m 6m 8m 10m  
0m 10mm 20mm 40mm 60mm 80mm 100mm

**MATERIAL KEY**

- B1 FACING BRICKWORK - RED MULTI-BRICK
- B2 PRESARCURED CHIMNEY STACKS WITH CLAY POTS - FACED WITH B1 BRICK
- B3 PLINTH BRICK - TO MATCH B1 BRICK
- B4 FEATURE SOLIDIER COURSE TO WINDOW DOOR- B1 BRICK
- C1 FIBRE CEMENT TIMBER EFFECT BOARDING- LAPPED- COLOUR: GREY BROWN
- D1 FIBRE CEMENT BARGEBOARDS, SOFFITS AND FASCIAS- COLOUR: GREY
- E1 FLAT ROOF DORMER
- F1 LEAD FLASHING
- H1 HALF ROUND RIDGE TILE - TO MATCH TILE T1
- H2 HALF ROUND RIDGE TILE - TO MATCH TILE T2
- M1 MONO PITCHED RIDGE TILE - TO MATCH TILE T1
- M2 MONO PITCHED RIDGE TILE - TO MATCH TILE T2
- P1 UPVC RAINWATER GOODS- ROUND- COLOUR: BLACK
- R2 THROUGH COLOUR RENDER- FLINT STONE
- S2 CONSERVATION STYLE RIDGE LIGHTS - SMOKE VENTS TO COMMON AREAS - COLOUR: BLACK
- T1 ROOF TILE - MARLEY ACME SINGLE CAMBER CLAY PLAIN TILES - RED SMOOTH
- T2 ROOF TILE - MARLEY ACME SINGLE CAMBER CLAY PLAIN TILES - RED SANFACED
- T3 VERTICAL HANGING TILE - AS T1
- U2 BALCONY WITH BALUSTRADE - BLACK METAL RAILINGS
- W1 UPVC MECHANICAL JOINT FLUSH GASKET WINDOW- COLOUR: WHITE ASH
- W2 PFR ALUMINIUM GLAZED ENTRANCE DOORS- COLOUR: OFF WHITE
- RH ROOF ACCESS MATCH
- PV INDICATIVE PHOTOVOLTAIC PANEL

PO: 2496  
Rev No: 1  
Rev Description: 08/10/2023  
JA  
Drawn By: Date:

**URBANEDGE**  
architecture / landscape / masterplanning

Client: SENIOR LIVING  
(CHANDLER'S FORD) LTD

Project: CHANDLER'S FORD CONTINUING CARE RETIREMENT COMMUNITY PHASES 2 & 3

Location: BLOCK 12  
ELEVATIONS & SECTIONS AS PROPOSED

FOR PLANNING  
Date: 08/10/23  
Scale: 1:100 @ A1  
Status: JA  
Author: P00  
Project No: 2496  
Drawing No: 2496-URB-B12-ZZ-DR-A-208260