


Warning: This drawing may contain Ordnance Survey Data that is subject to Crown Copyright. All Rights reserved.

Cra	Rev	Date	Drawn	Checked

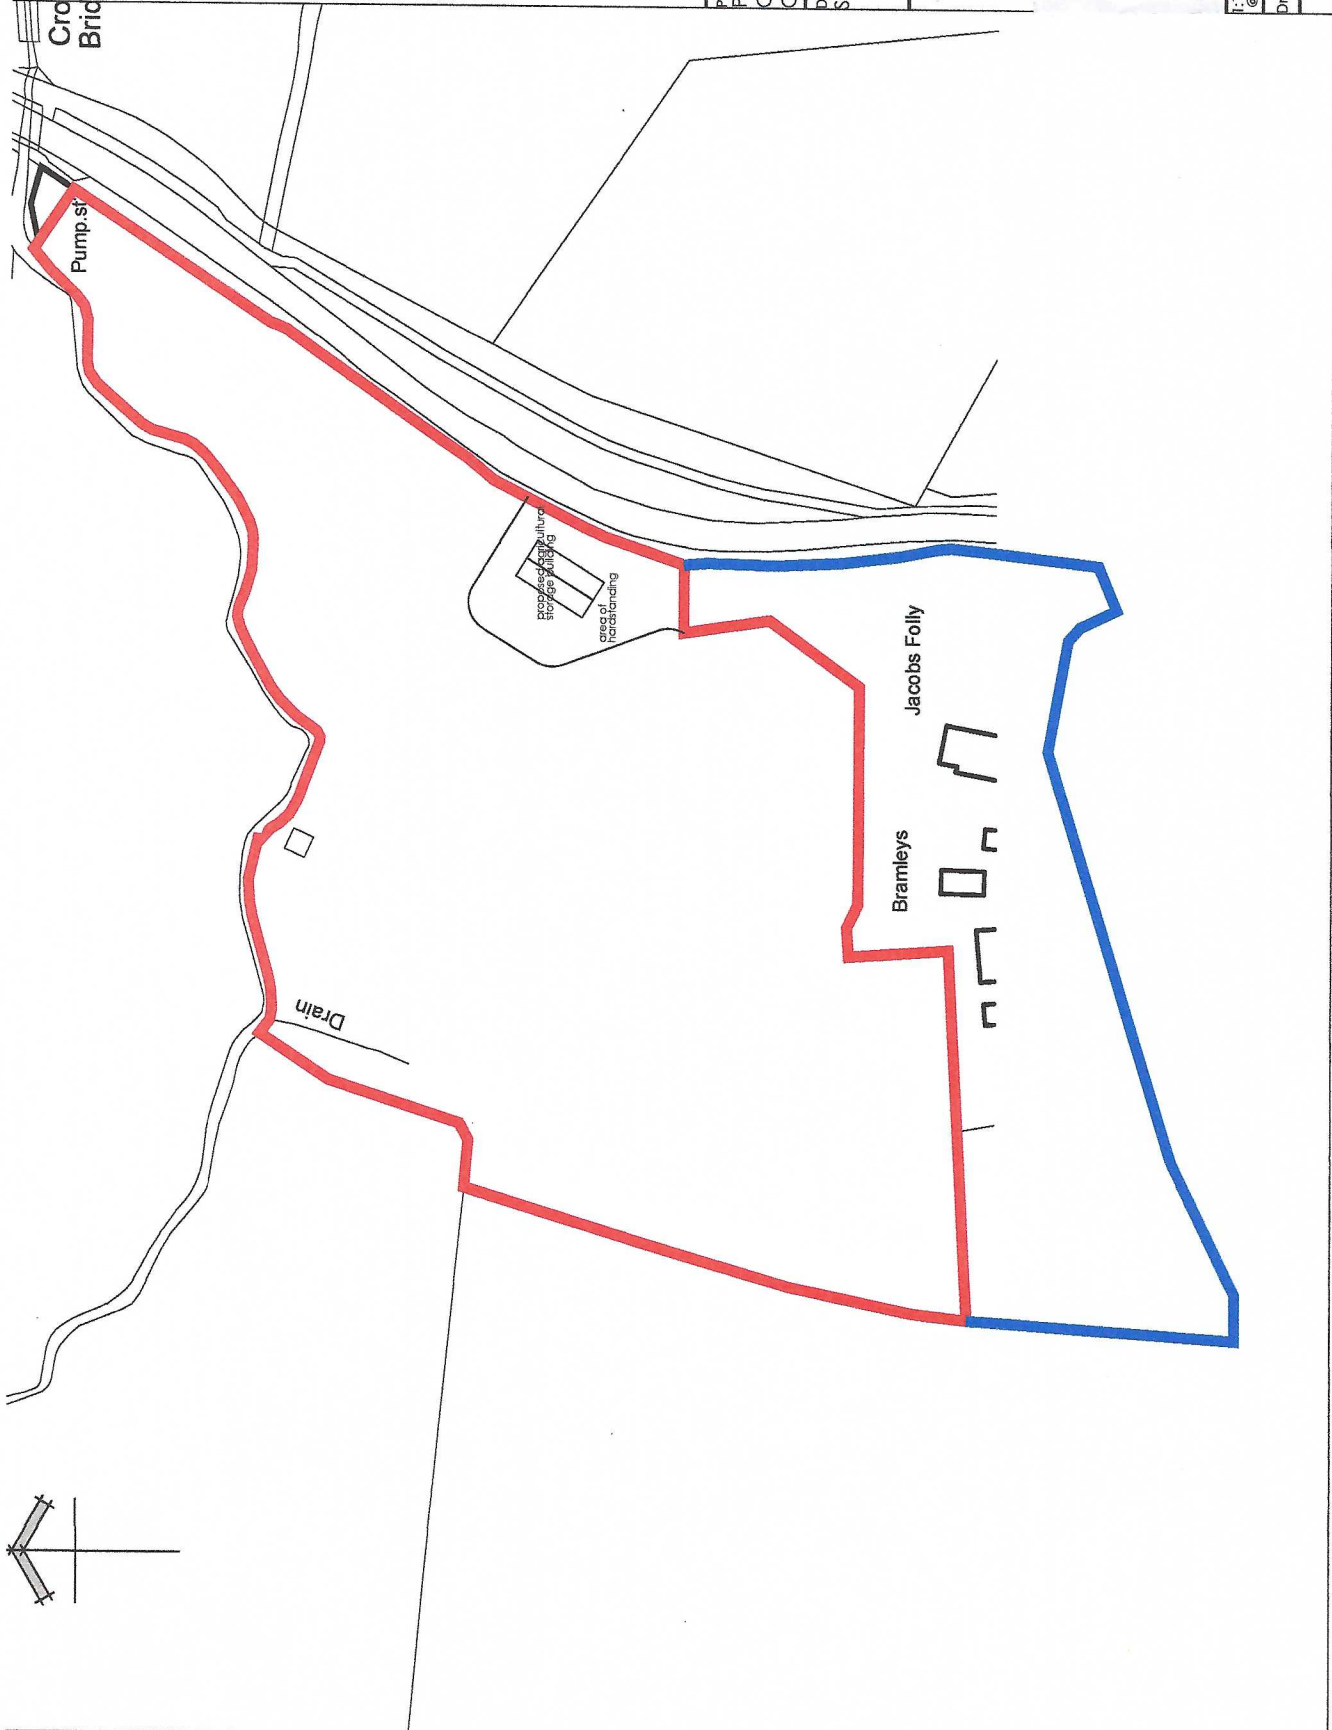

Project:
PROPOSED AGRICULTURAL BUILDING
CROOKHILL FIELD
CROOKHILL BRAISHFIELD
Drawing Title:
SITE PLAN

Scale: 1:1000	0	10	20	30	40	50m
Sheet: @A3						Rev: ↓
Dwg No: ↓						

