



Proposed Ground Floor Plan

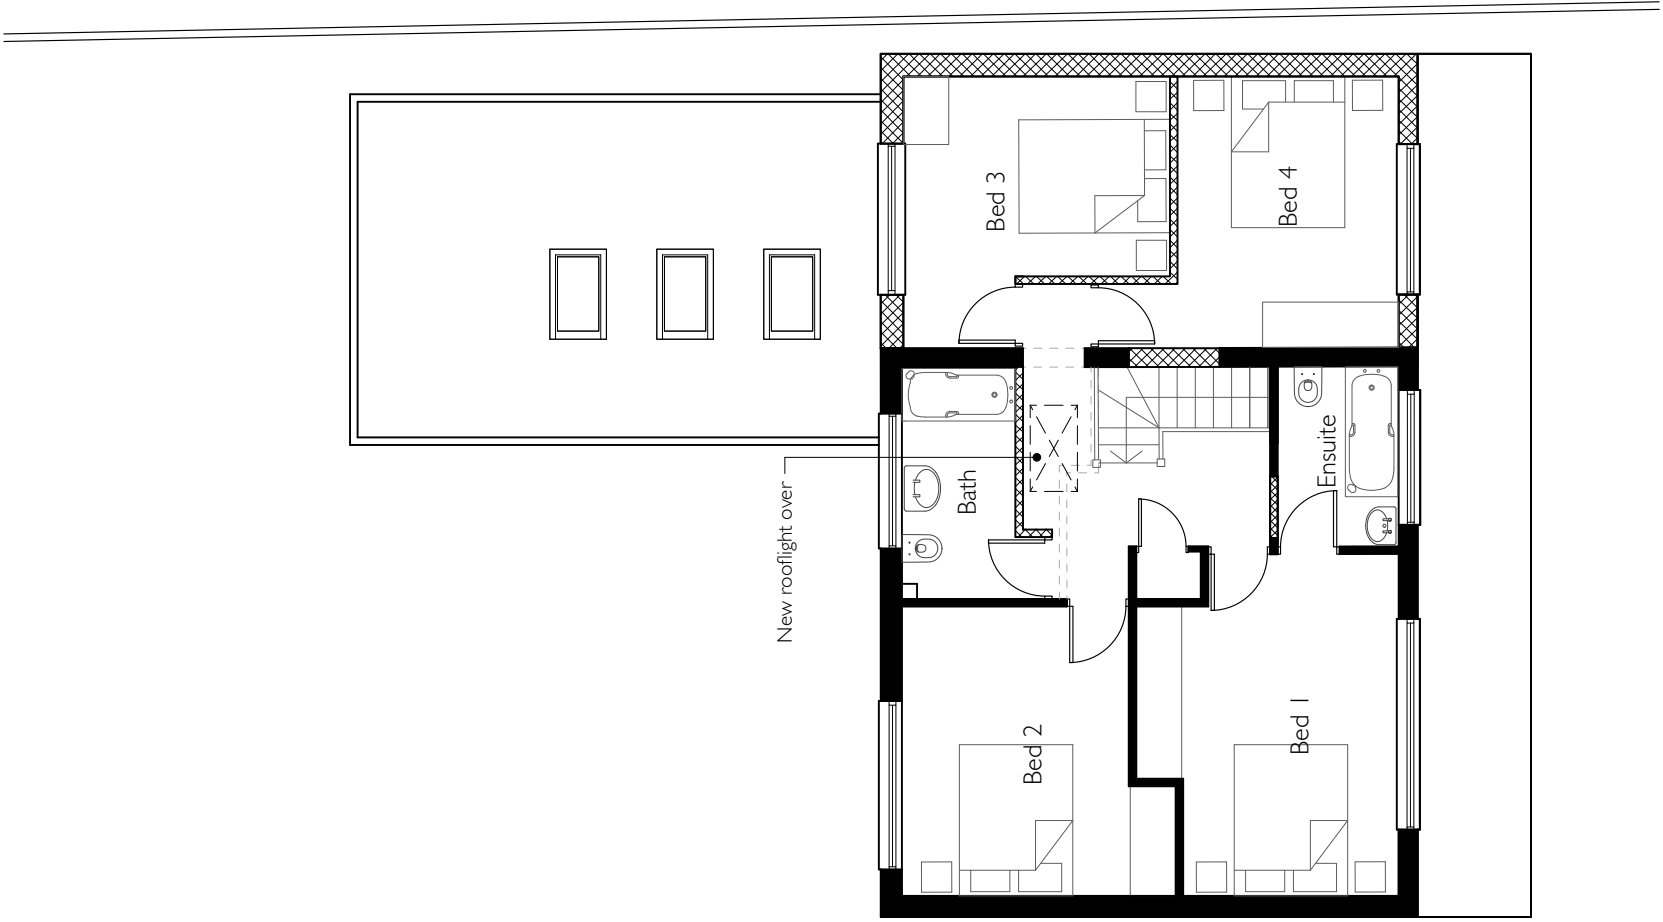

Proposed First Floor Plan

A	13/10/23	Planning
B	01/02/24	Planning

 

2300-P-1110	<b>B</b>
Proposed Floor Plans	Aug 2023
40 Carisbrooke Court	SHEET A3
<b>PLANNING</b>	SCALE 1:100