




Proposed South West Elevation

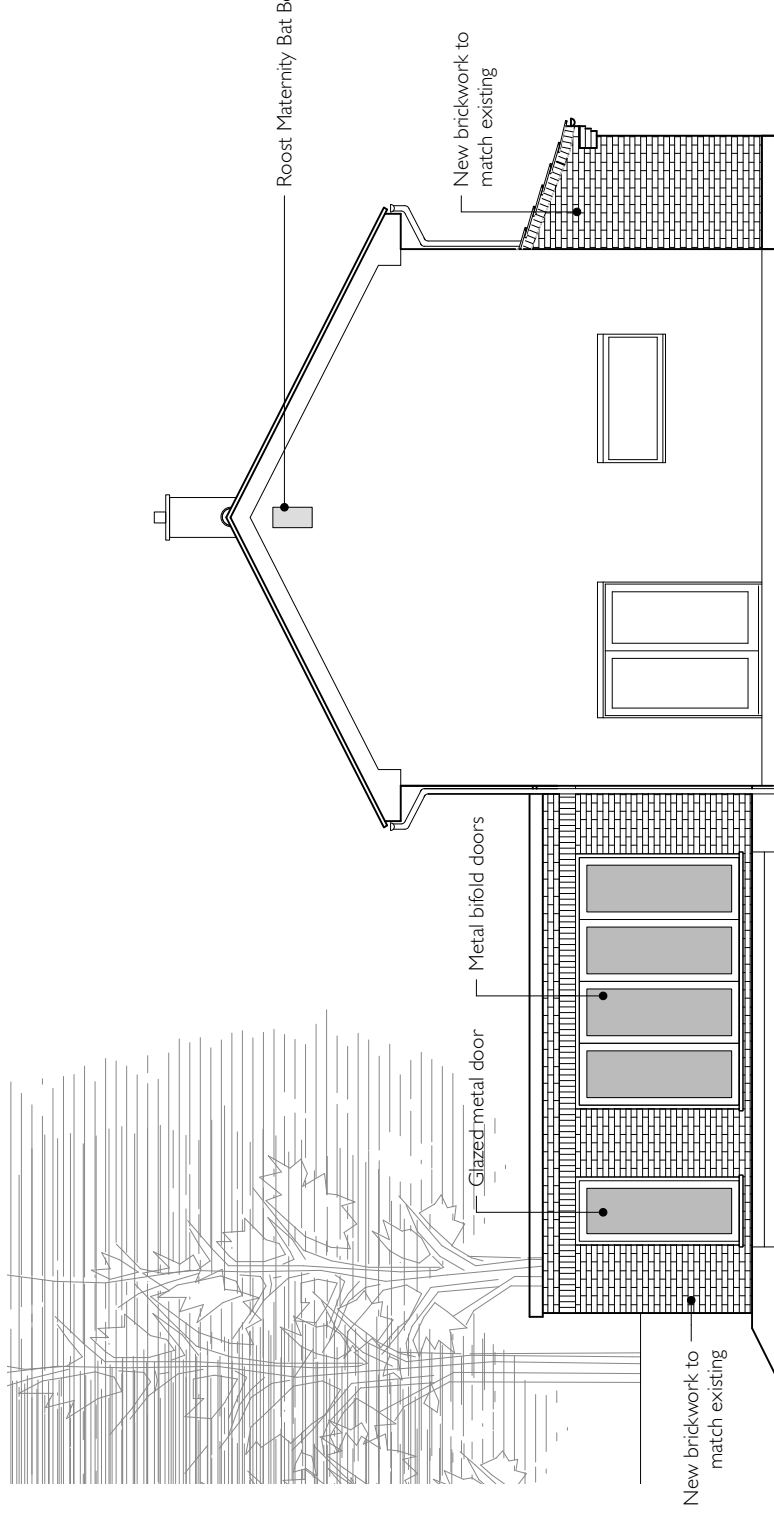

Proposed North West Elevation

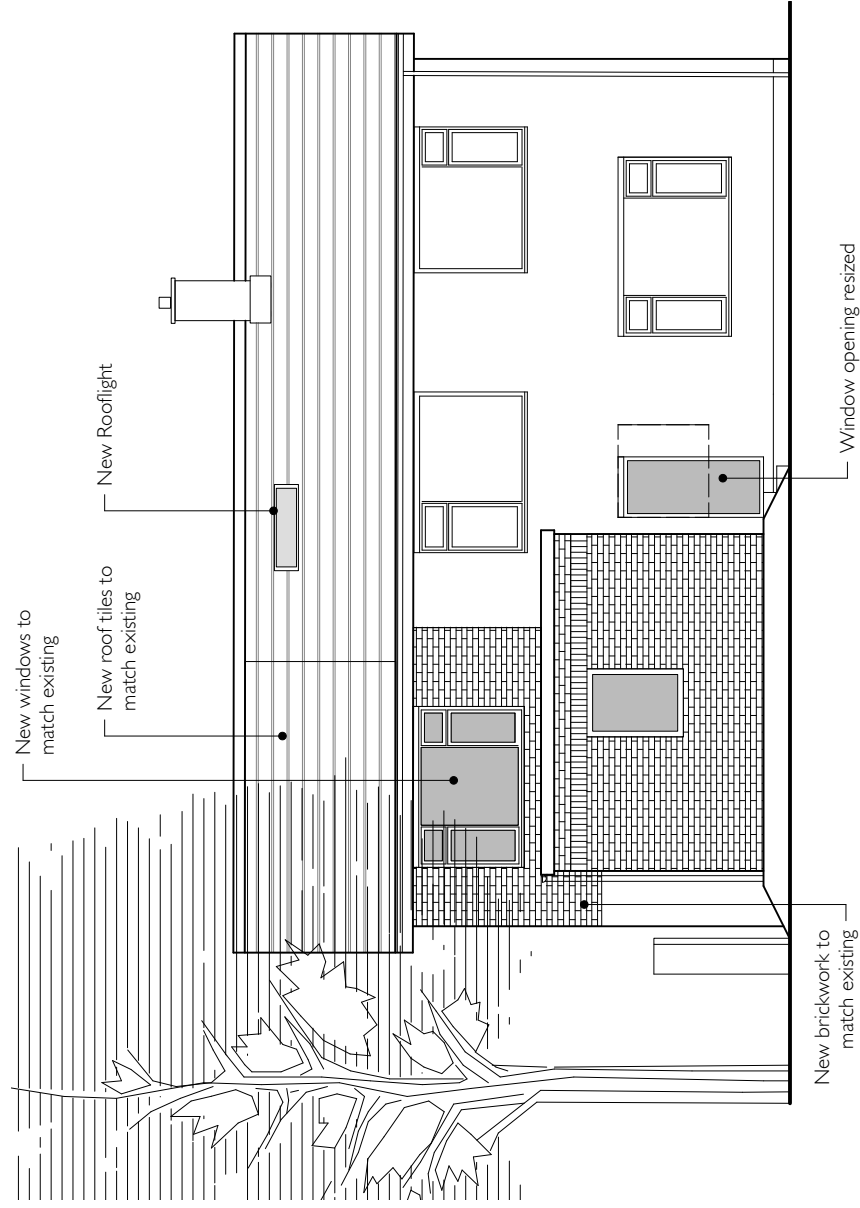

Proposed North East Elevation

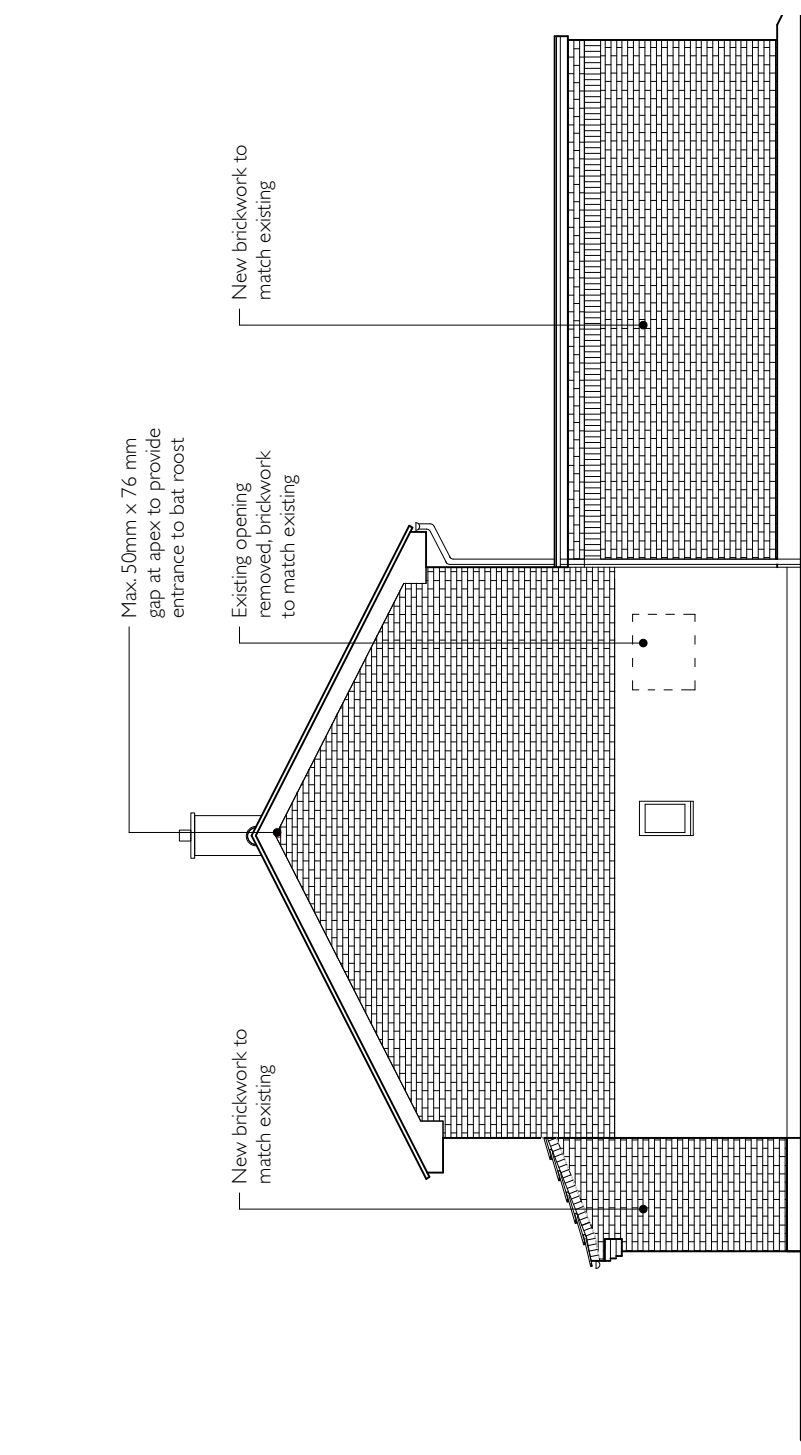

Proposed South East Elevation

A 13/10/23 Planning  
B 01/02/24 Planning



2300-P-200

Proposed Elevations  
40 Carisbrooke Court

PLANNING

B

Aug 2023

SHEET A3

SCALE 1:100