


KEY

- 1. The Old Church House
- 2. Garden Room
- 3. Tourist Accommodation
- 4. Dilapidated Out Building
- 5. River

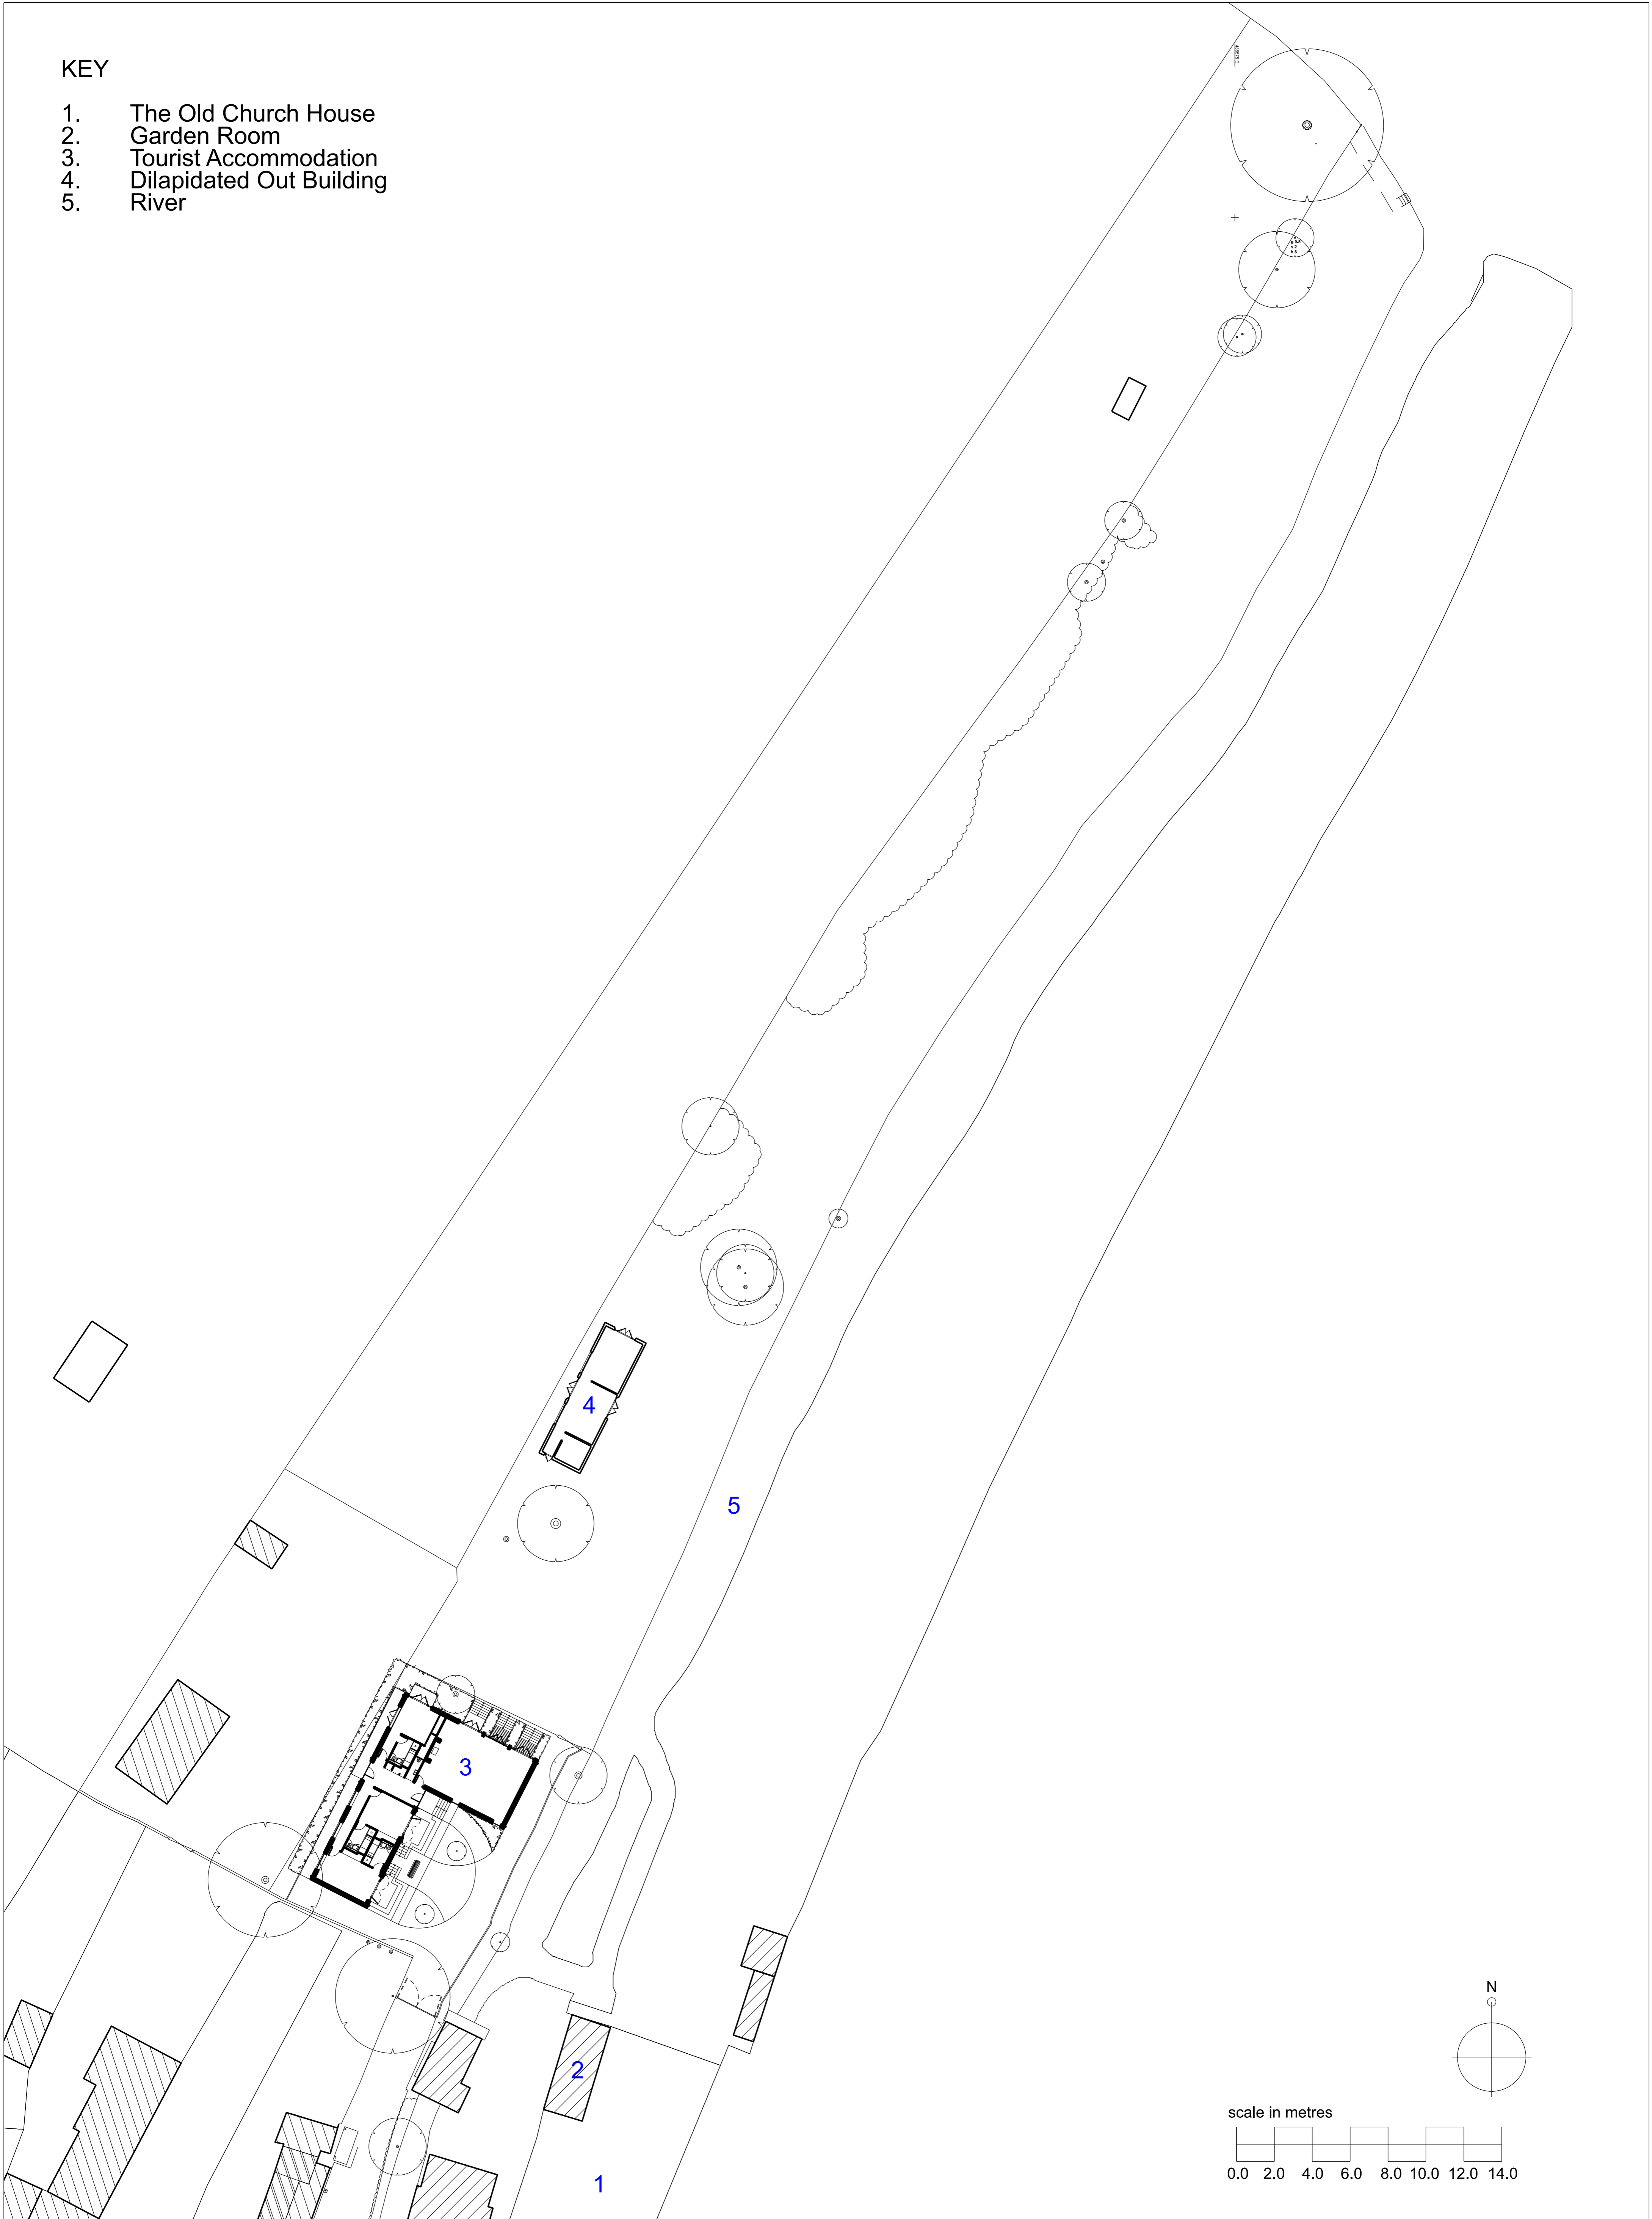

Rev H Date 09.01.2024 Amendment re-titled and issued for planning			Rev Date Amendment			Date 09.01.2024		Project The Hide Away		Job Ref. THS		Job no. 239	
© 3W Architecture Limited. All rights reserved.						Scale @ A1 1:300		Checked		Title Site Plan			
3W Architecture Limited registered in England.						Status Planning		Protocol		Dwg. No. 239(10)002		Rev. H	
Company no. 3132871 Registered Office The Pines Boars Head East Sussex						Architect 3W		Studio 1S.08 Barley Mow Centre 10 Barley Mow Passage London W4 4PH					

