




1. location of bat box integrated into cladding
2. location of swift box integrated into cladding
3. location of sparrow box integrated into cladding
4. location of chimney integrated into cladding
5. standing seam zinc roof
6. painted oak windows and doors with bronze inserts
7. exterior wall cladding
8. entrance canopy
9. entrance light

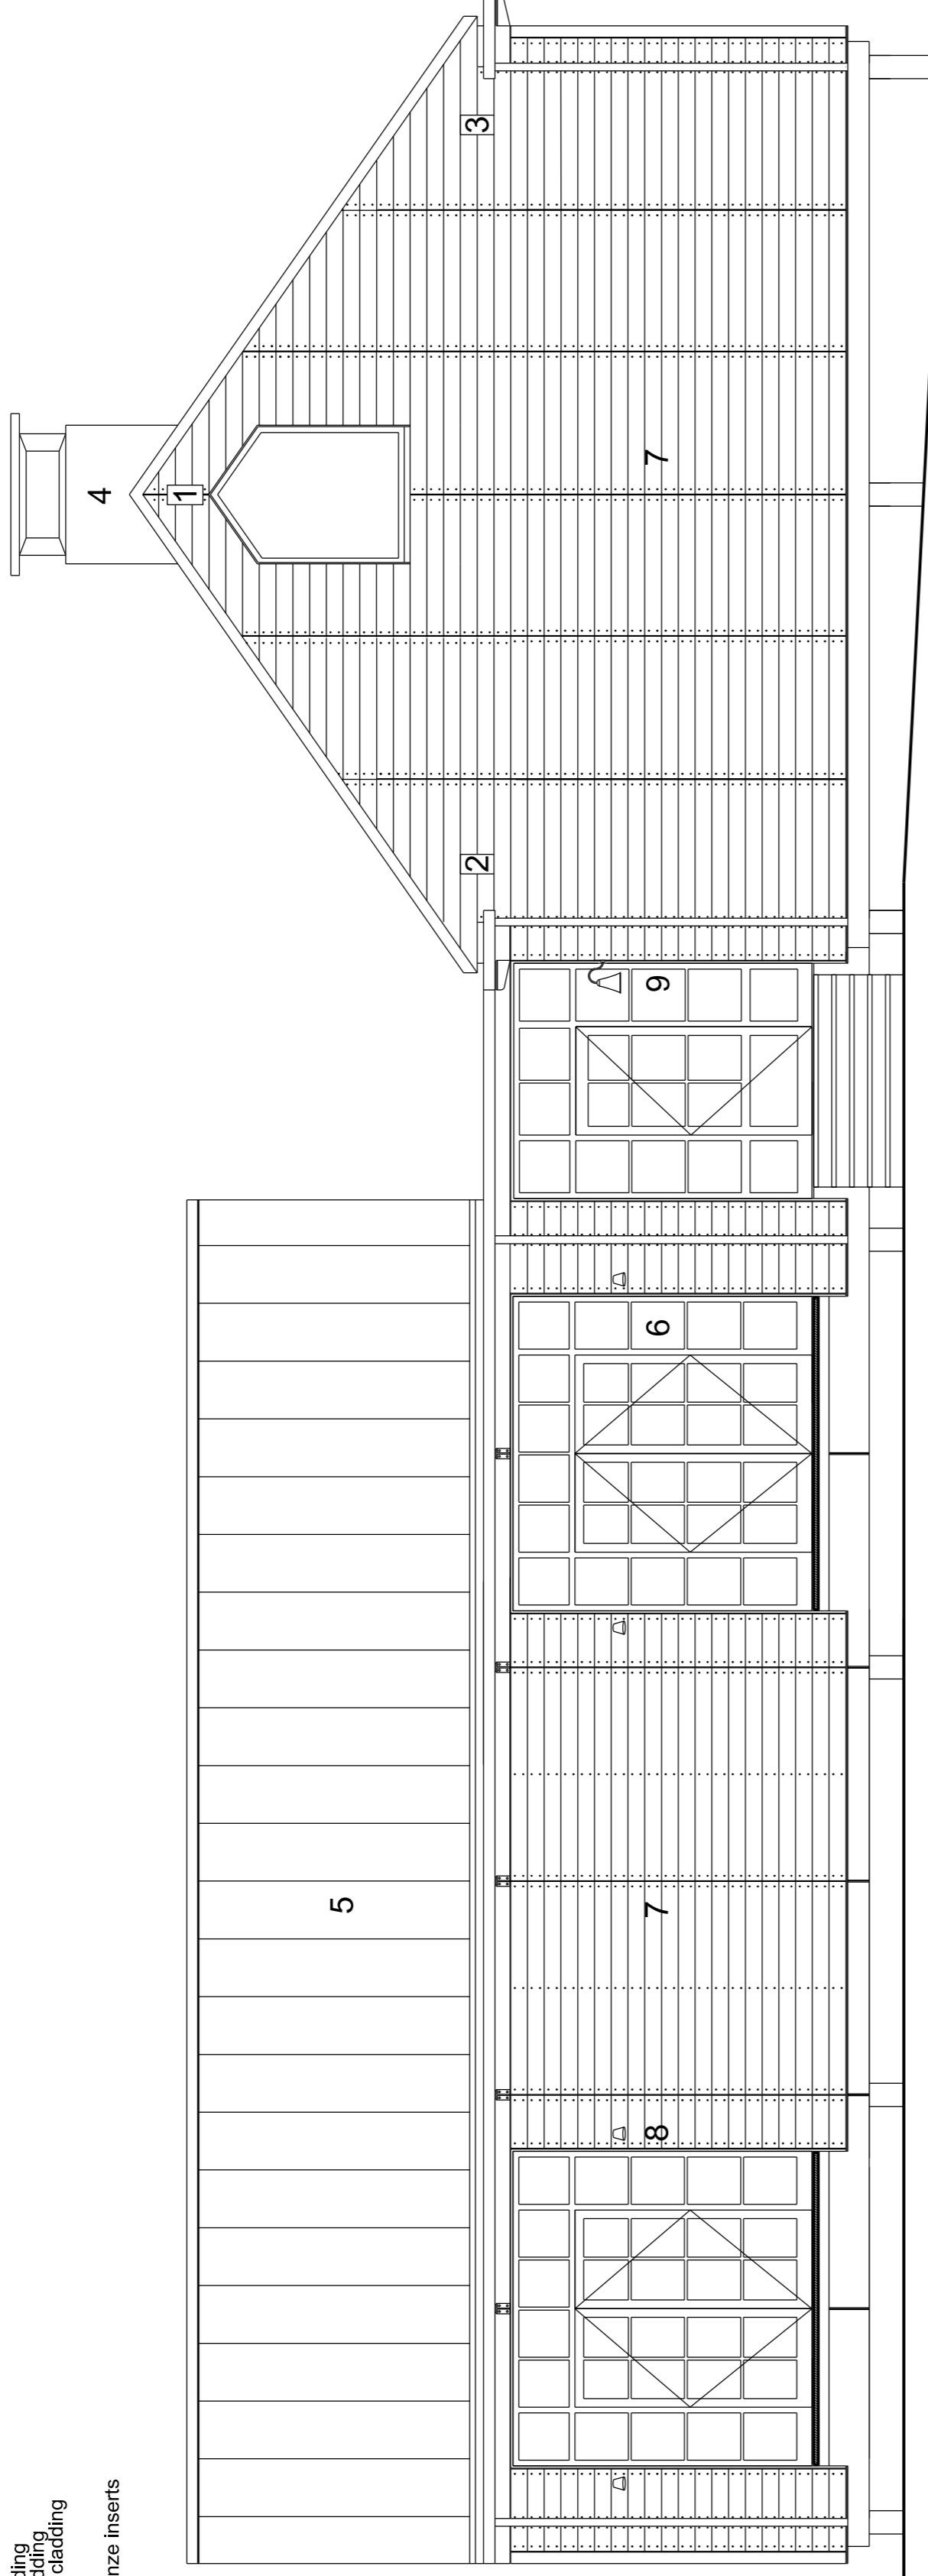


South East Elevation

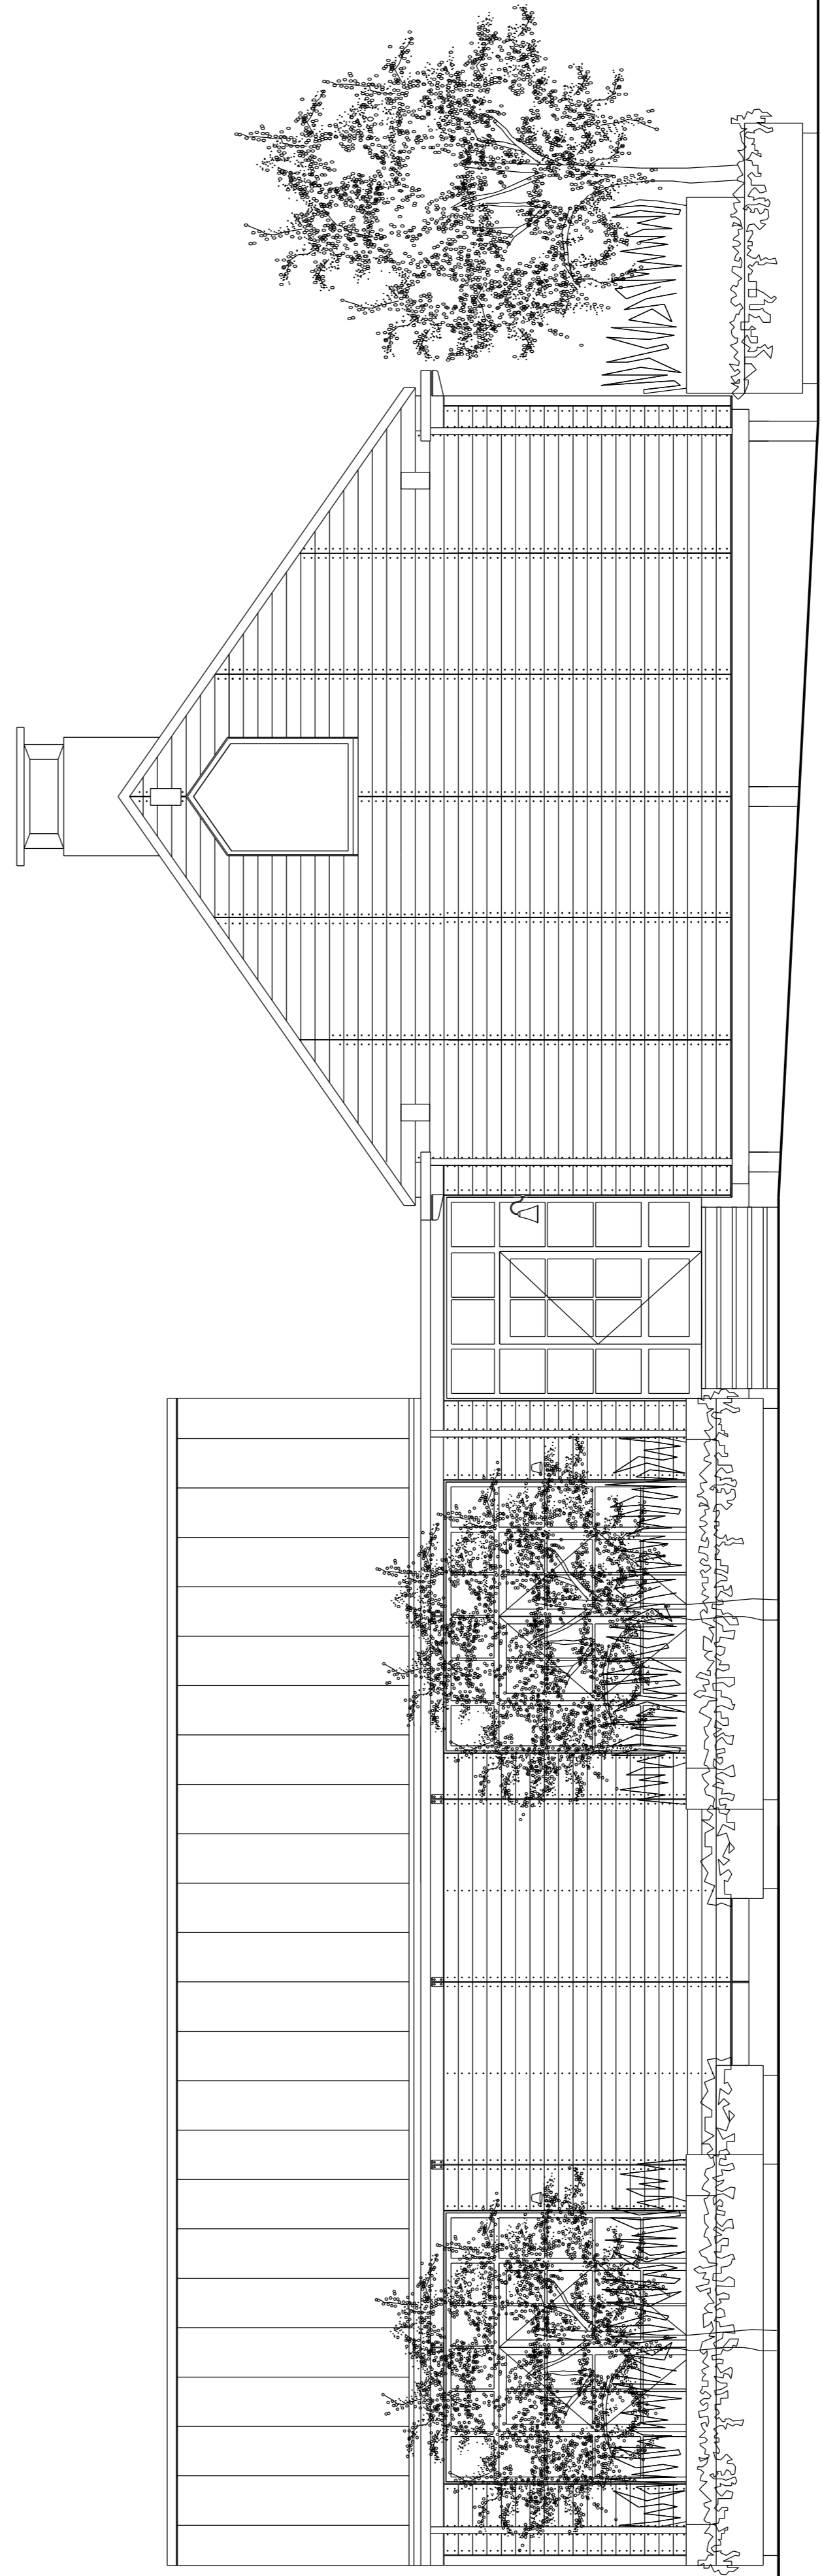

South East Elevation (with planters and access decks)

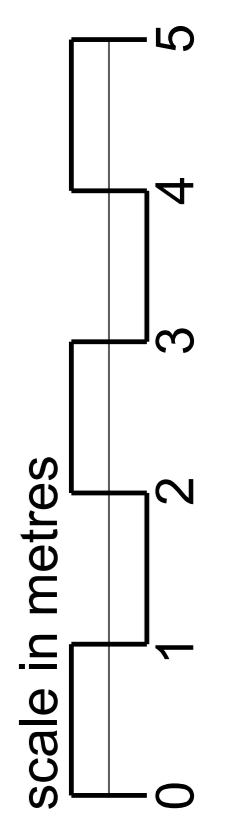

Rev	Date	Amendment	Rev	Date	Amendment
A	08.12.2023	Issued for planning			
Date 08.12.2023 Project The Hide Away Job Ref. TMS Job no. 239					
Date 08.12.2023 Project The Hide Away Job Ref. TMS Job no. 239					
Status Planning Scale @ A1 Checked Titled South East Elevation Dwg. No. 239(1)100 Rev. A					
Architect 3W Thames Wharf Studios Rainville Road London W6 9HA Tel. 020 7835 5552 Fax. 020 7835 5552 Email. maha@3w.com					

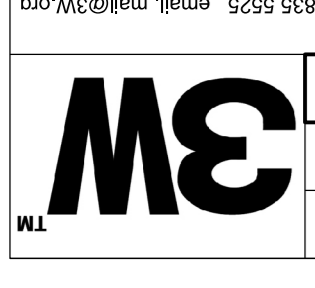

© 3W Architecture Limited. All rights reserved.
 3W Architecture Limited registered in England.
 Company no. 3132871 Registered Office The Pines Boars Head East Sussex