

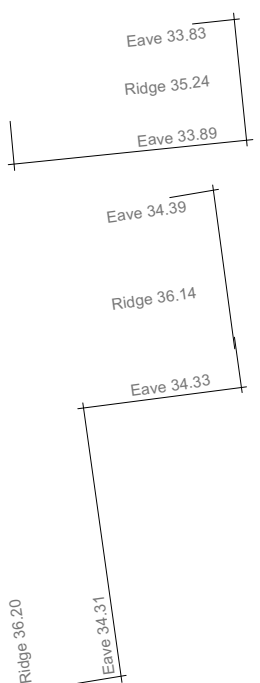


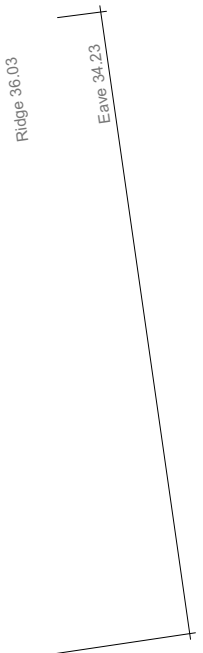

Revisions:

rev | date | drawn | comments

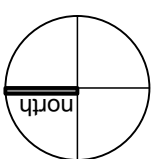

Project: LAND REAR OF WILLOWBROOK HOUSE, BRAISHFIELD ROAD, CROOKHILL, SO51 0QB  
Title: EXISTING SITE PLAN

Client: MR & MRS DOLBY-STEVENS  
Date: JANUARY 2024

Draw No: 8257/E102  
Revision: 1:200 @ A3  
Scale: 1:200 @ A3  
Drawn: PHB  
Checked: PHB  
Status: PLANNING

THE Genesis Design STUDIO  
CHARTERED ARCHITECTS  
MEAD MILL, MILL LANE, ROMSEY, HAMPSHIRE, SO51 8EQ  
T: (01794) 519333  
F: (01794) 519666  
E: mail@thegenesistudio.com  
© The Genesis Design Studio Ltd

