




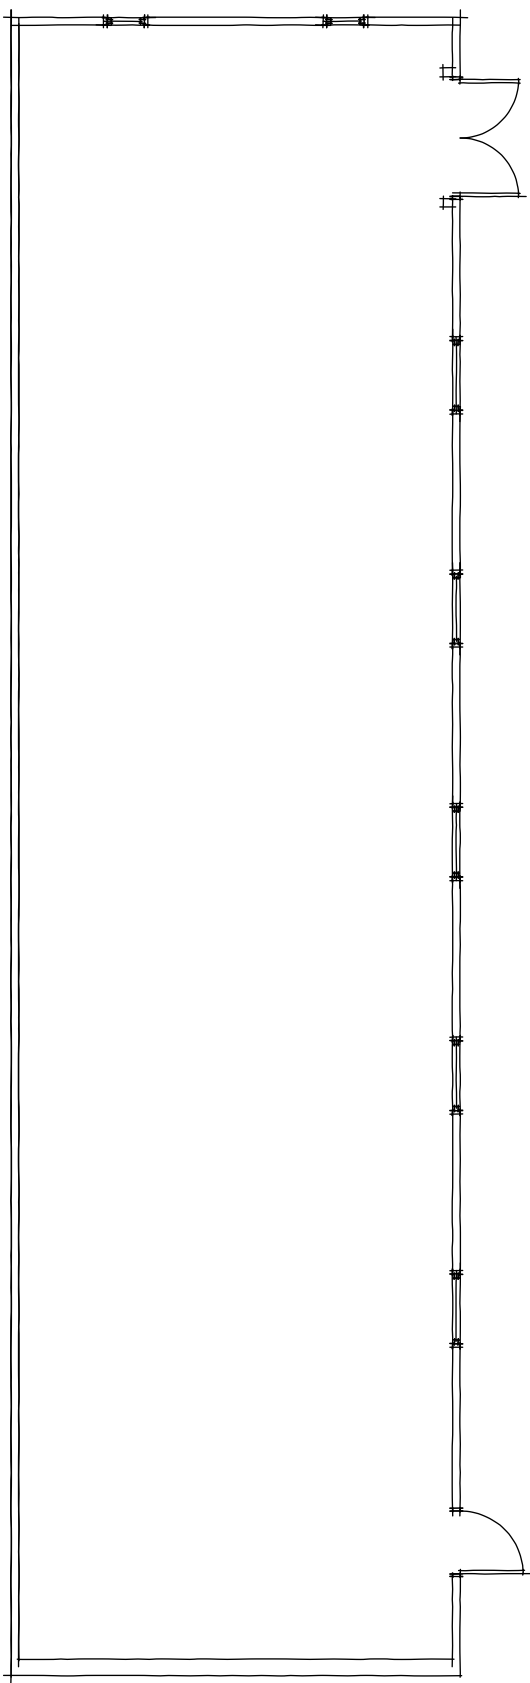


Revisions:
rev | date | drawn | comments

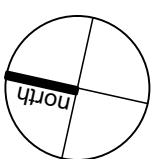


FLOOR PLAN

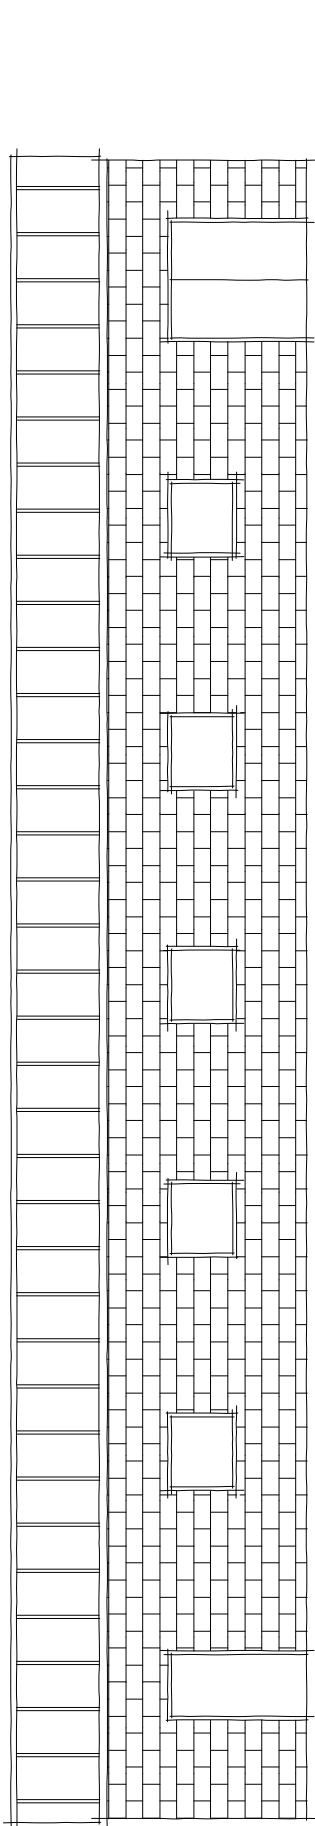


SOUTH

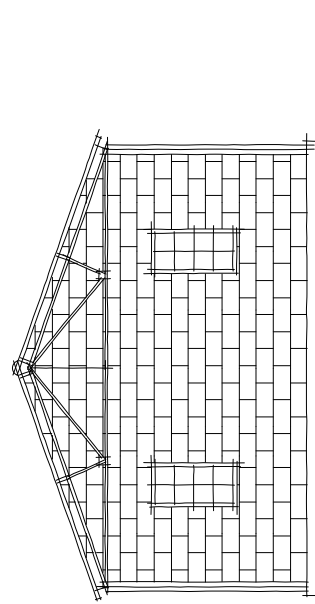


EAST

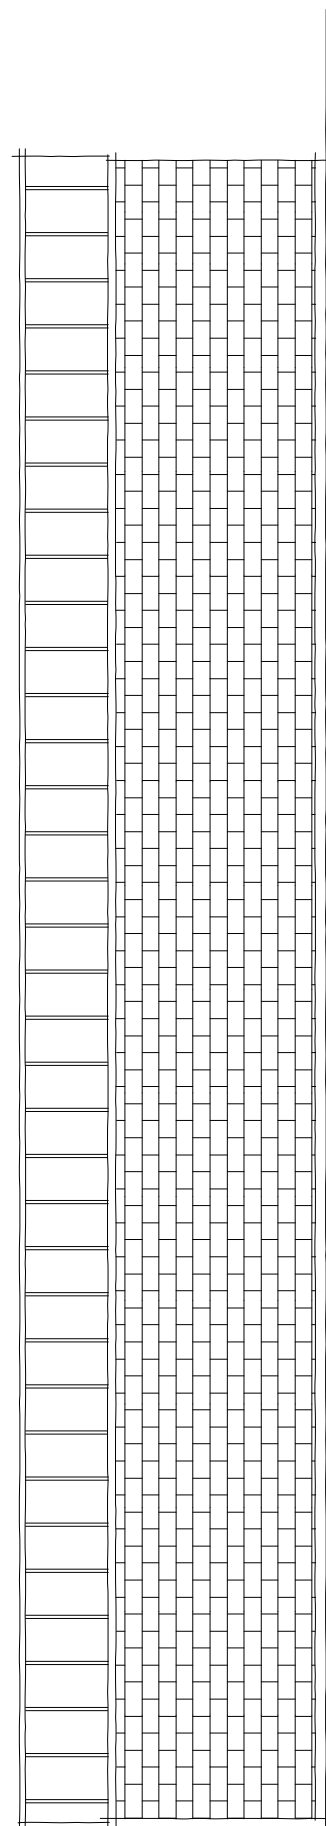

NORTH

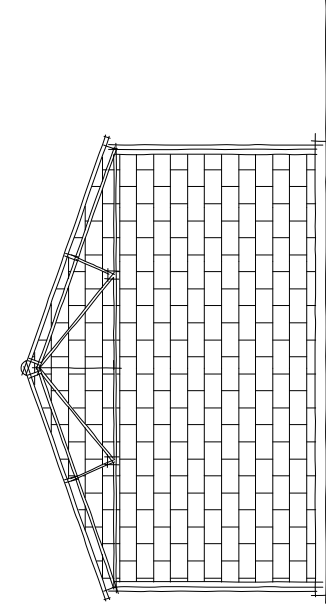

WEST

 

Project:
**LAND REAR OF
WILLOWBROOK HOUSE,
BRAISHFIELD ROAD,
CROOKHILL, SO51 0QB**

Title:
**EXISTING FLOOR PLAN &
ELEVATIONS**

Client:
**MR & MRS
DOLBY-STEVENS**

Date:
JANUARY 2024

Dwg No:
8257/E201

Revision:
-

Scale:
1:100 @ A3

Drawn:
JTS

Checked:
PHB

Status:
EXISTING

THE
Genesis Design
STUDIO

CHARTERED ARCHITECTS

MEAD MILL MILL LANE ROMSEY
HAMPSHIRE SO51 8EQ

T: (01794) 519333
F: (01794) 519666
E: mail@thegenesistudiostudio.com

© The Genesis Design Studio Ltd