



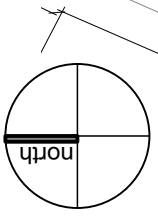

Revisions:
rev | date | drawn | comments



Demolished

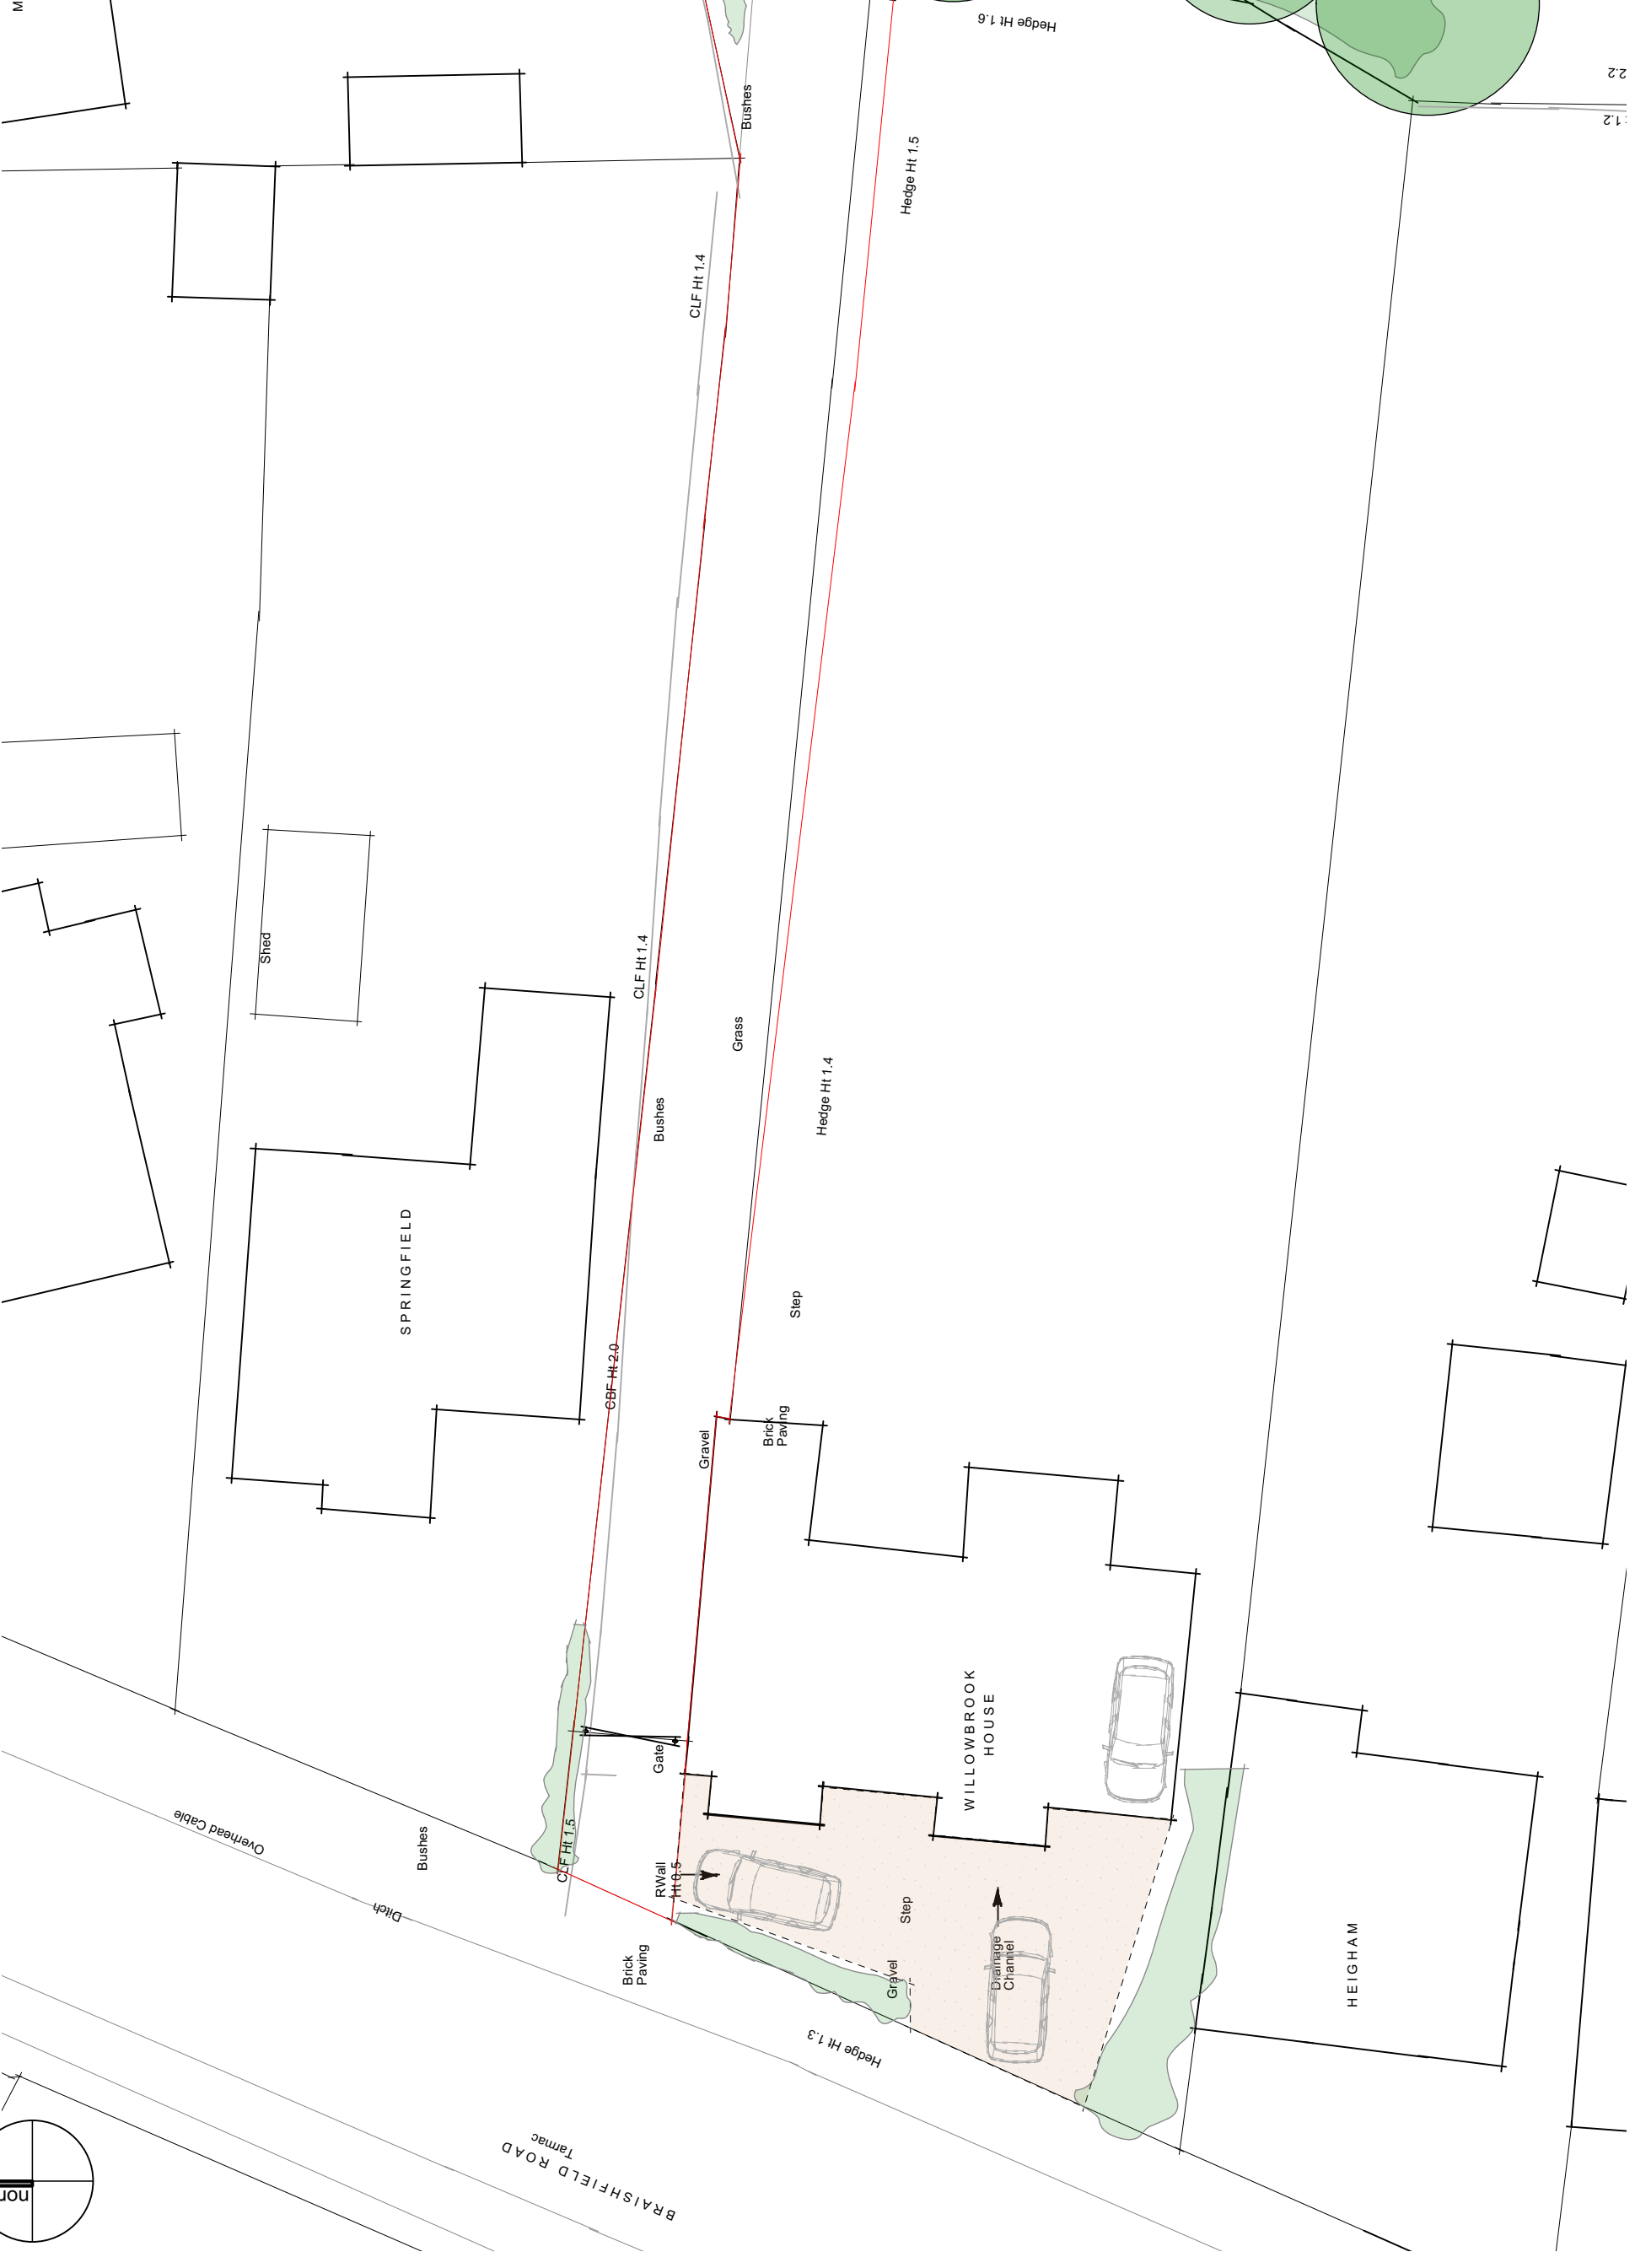

Project: **LAND REAR OF WILLOWBROOK HOUSE, BRAISHFIELD ROAD, CROOKHILL, SO51 0QB**
 Title: **PROPOSED SITE PLAN ENTRANCE**
 Client: **MR & MRS DOLBY-STEVENS**
 Date: **JANUARY 2024**

Draw No: **8257/P103**
 Revision: **1:200 @ A3**
 Drawn: **PHB**
 Checked: **PHB**
 Status: **PLANNING**

THE Genesis Design STUDIO
 CHARTERED ARCHITECTS
 MEAD MILL MILL LANE ROMSEY HAMPSHIRE SO51 8EQ
 T: (01794) 519333
 F: (01794) 519666
 E: mail@thegenesisdesignstudio.com
 © The Genesis Design Studio Ltd