



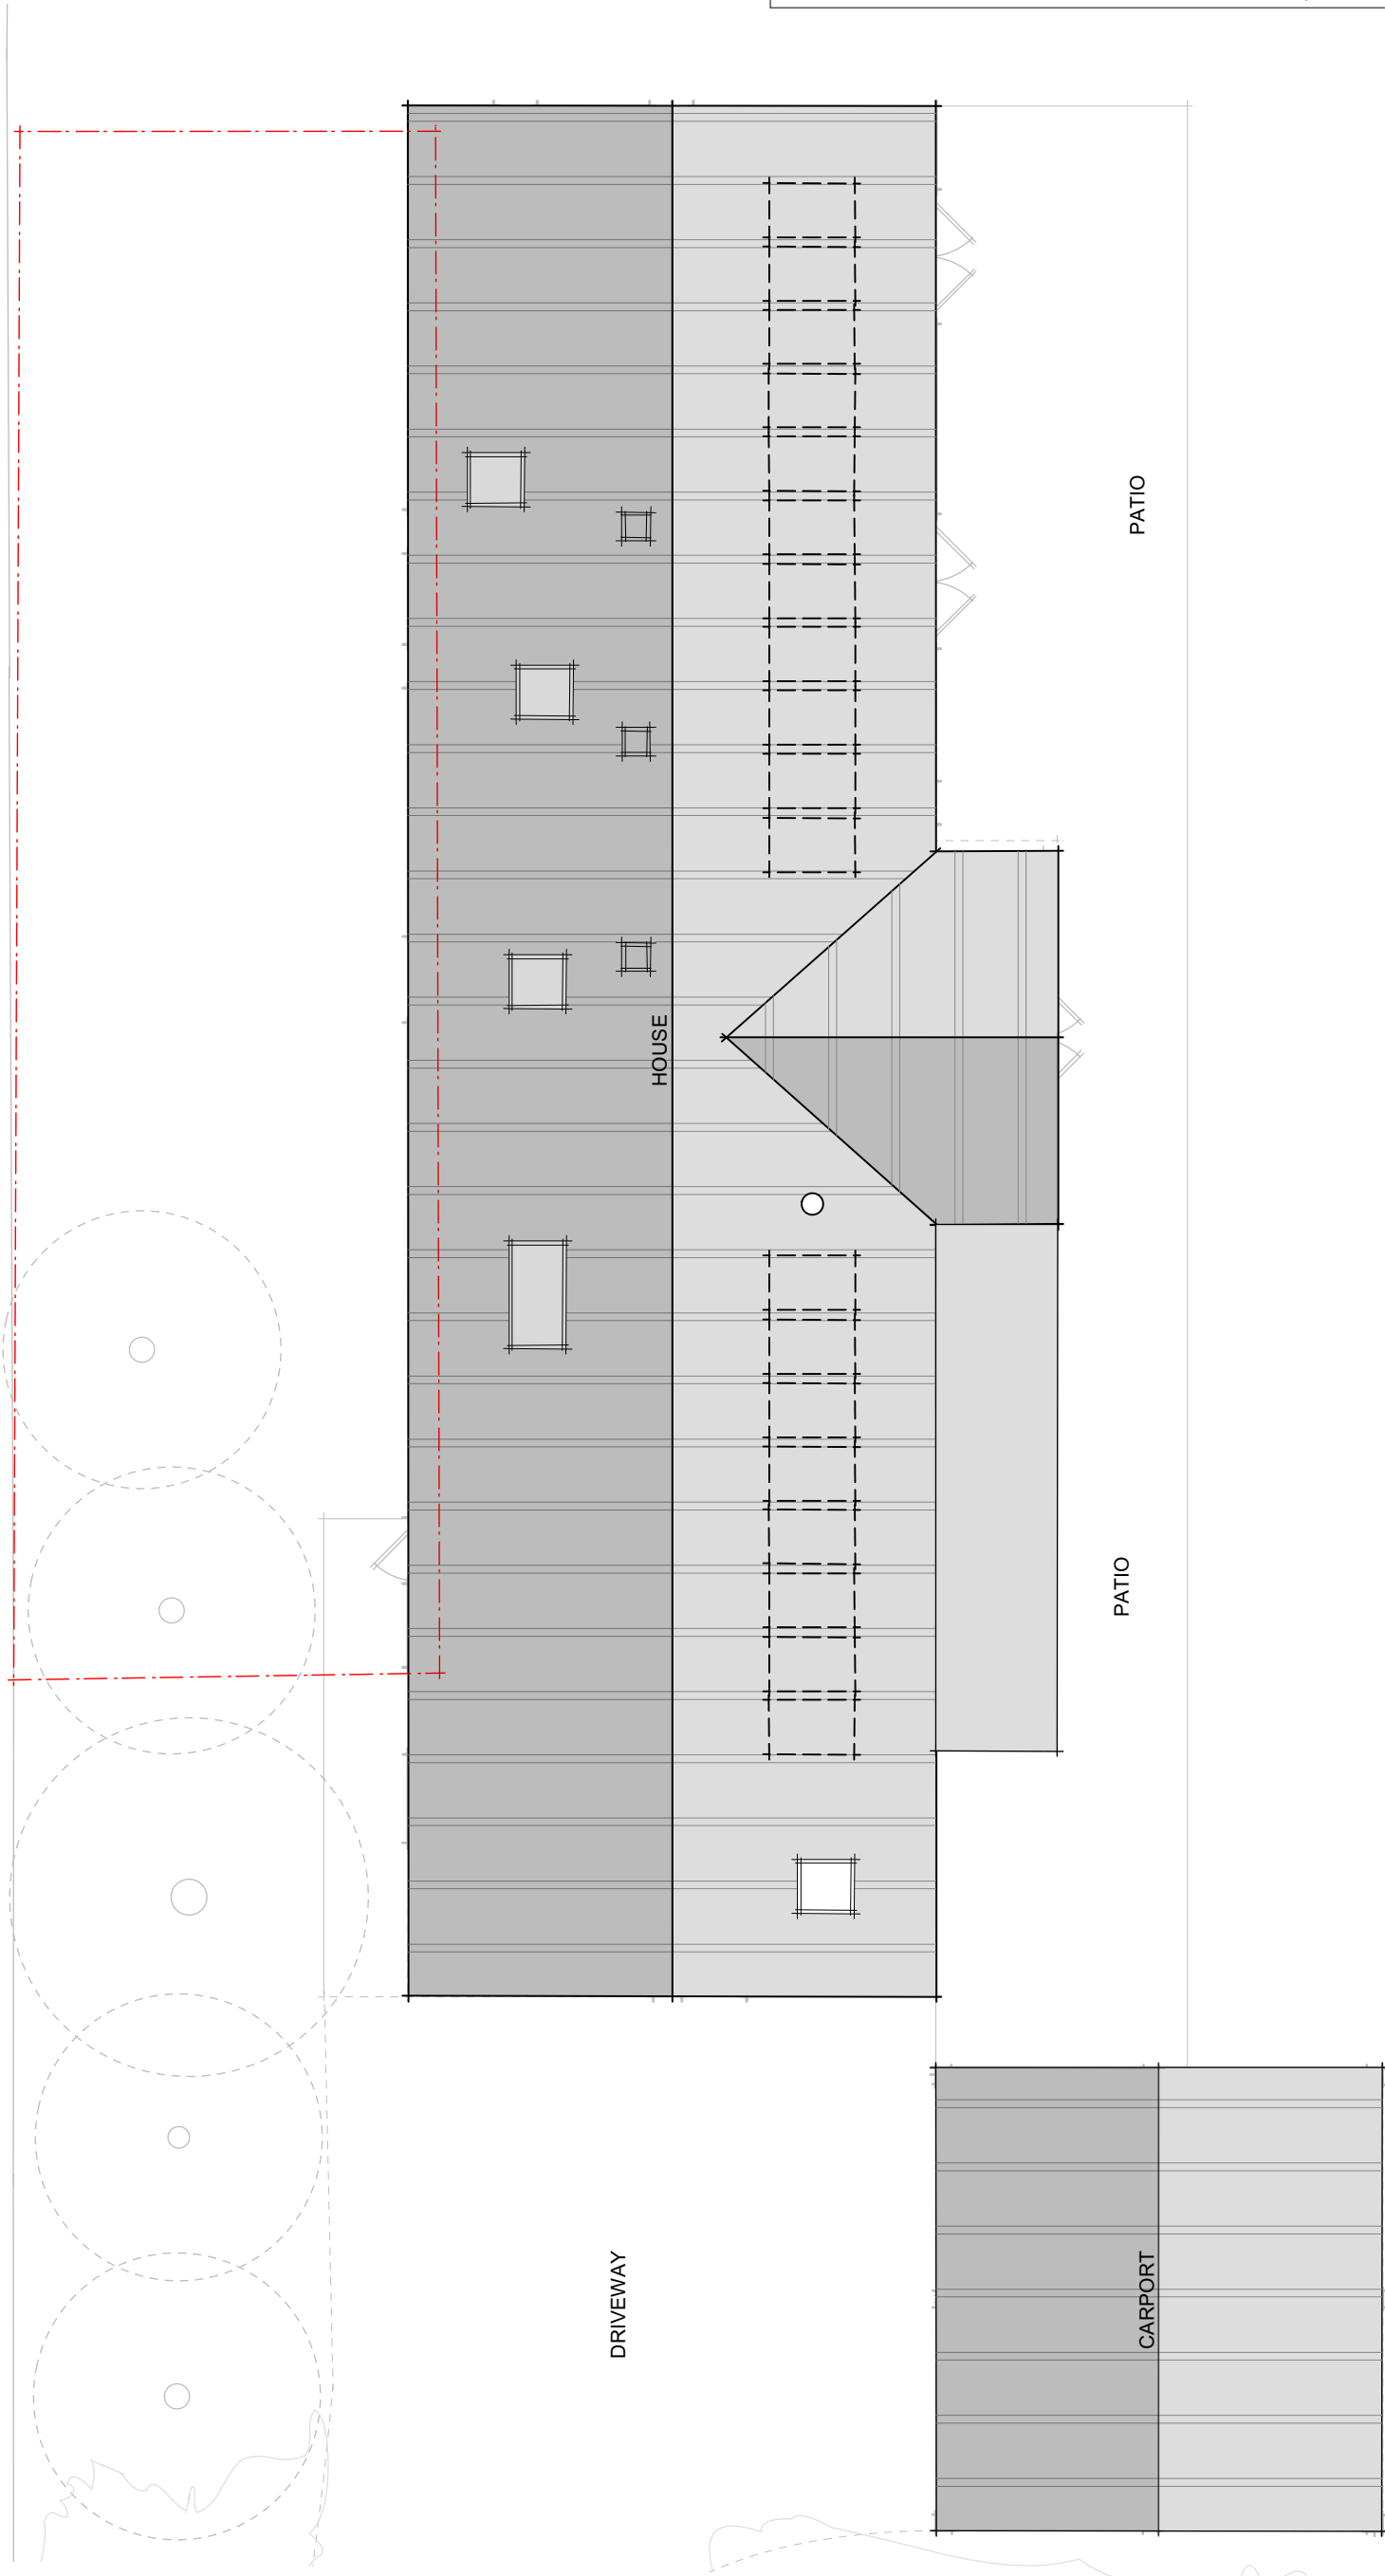

Revisions:

rev | date | drawn | comments

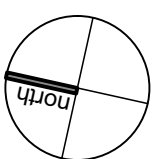

Project:  
**LAND REAR OF  
 WILLOWBROOK HOUSE,  
 BRAISHFIELD ROAD,  
 CROOKHILL, SO51 0QB**

Title:  
**PROPOSED ROOF PLAN**

Client:  
**MR & MRS  
 DOLBY-STEVENS**

Date:  
**JANUARY 2024**

Draw No:	8257/P201	Revision:	-	Scale:	1:100 @ A3
Drawn:	JTS	Checked:	PHB	Status:	PLANNING

**THE  
 Genesis Design  
 STUDIO**

CHARTERED ARCHITECTS

MEAD MILL MILL LANE ROMSEY  
 HAMPSHIRE SO51 8EQ

T: (01794) 519333  
 F: (01794) 519666  
 E: mail@thegenesistudiostudio.com

© The Genesis Design Studio Ltd

Demolished

