


Notes
 1. This drawing is the copyright of MH Architects Ltd
 2. Do not scale this drawing except for local Authority planning purposes
 3. The checked, or site by the contractor prior to commencement of the works.

Client Approval
 X A - Approved
 X B - Approved with comments
 X C - Do not use

Revision Notes/Purpose of Issue
 Drawn By: Date: Checked By: Date:

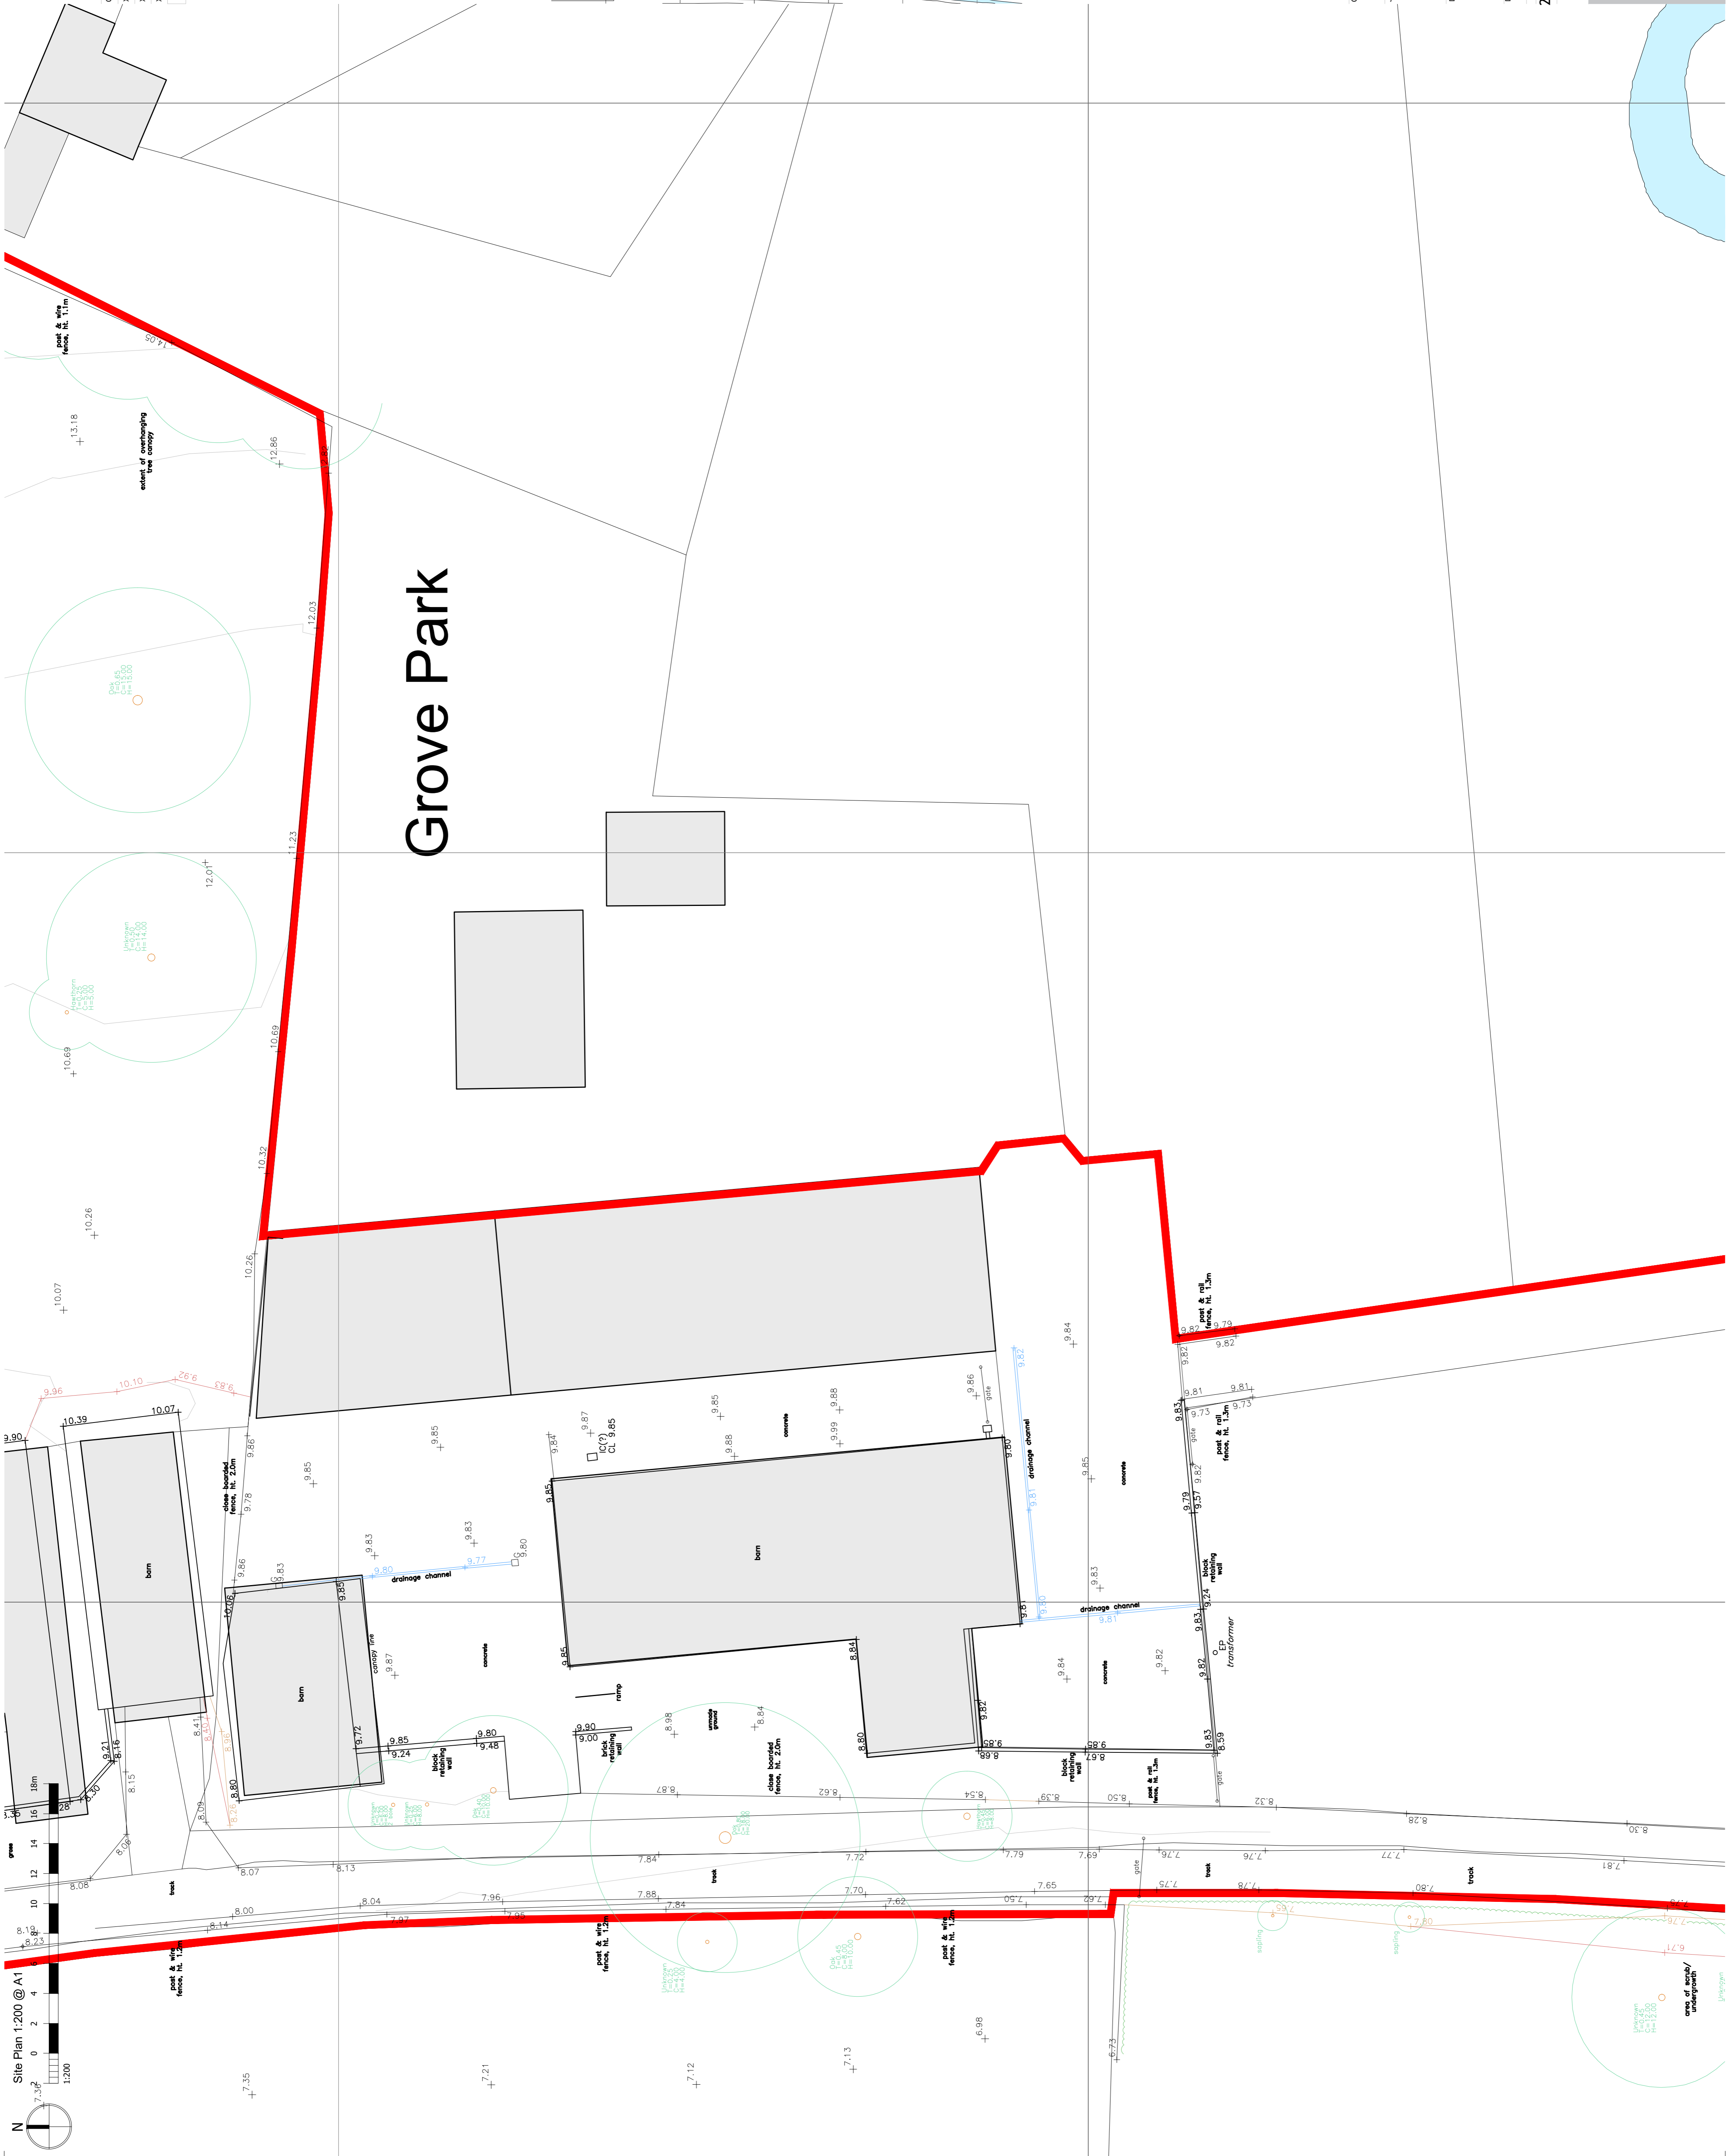

Grove Park



Client: Mr J Finnegan
 Job Title: Existing Site Plan
 Drawing Title: (2 of 2)

Scale at A1: 1:200
 Drawn: Aug 23
 Checked: [blank]
 Date: [blank]
 Job No: 22-171
 Pro: CSA
 MHA
 XX
 ZZ
 DR
 A
 0022
 Rev: P02
 Purpose of Issue: PLANNING APPLICATION

mh ARCHITECTS

Ground Floor (Residential) Building
 Southern Gate, Chorley
 West Sussex, PO19 8EZ
 t: 01253 774748
 e: admin@mharchitects.co.uk
 www.mharchitects.co.uk
 Planning Registration No: 999433