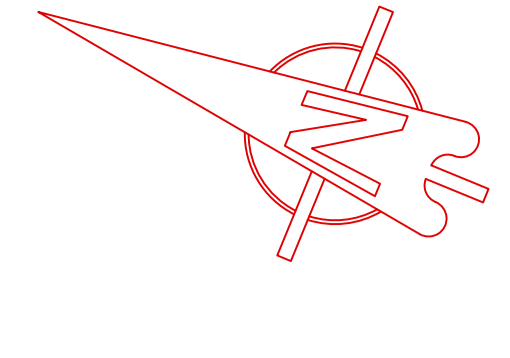
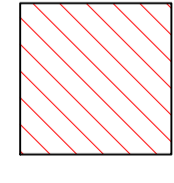
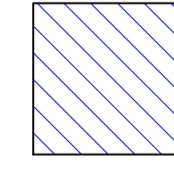

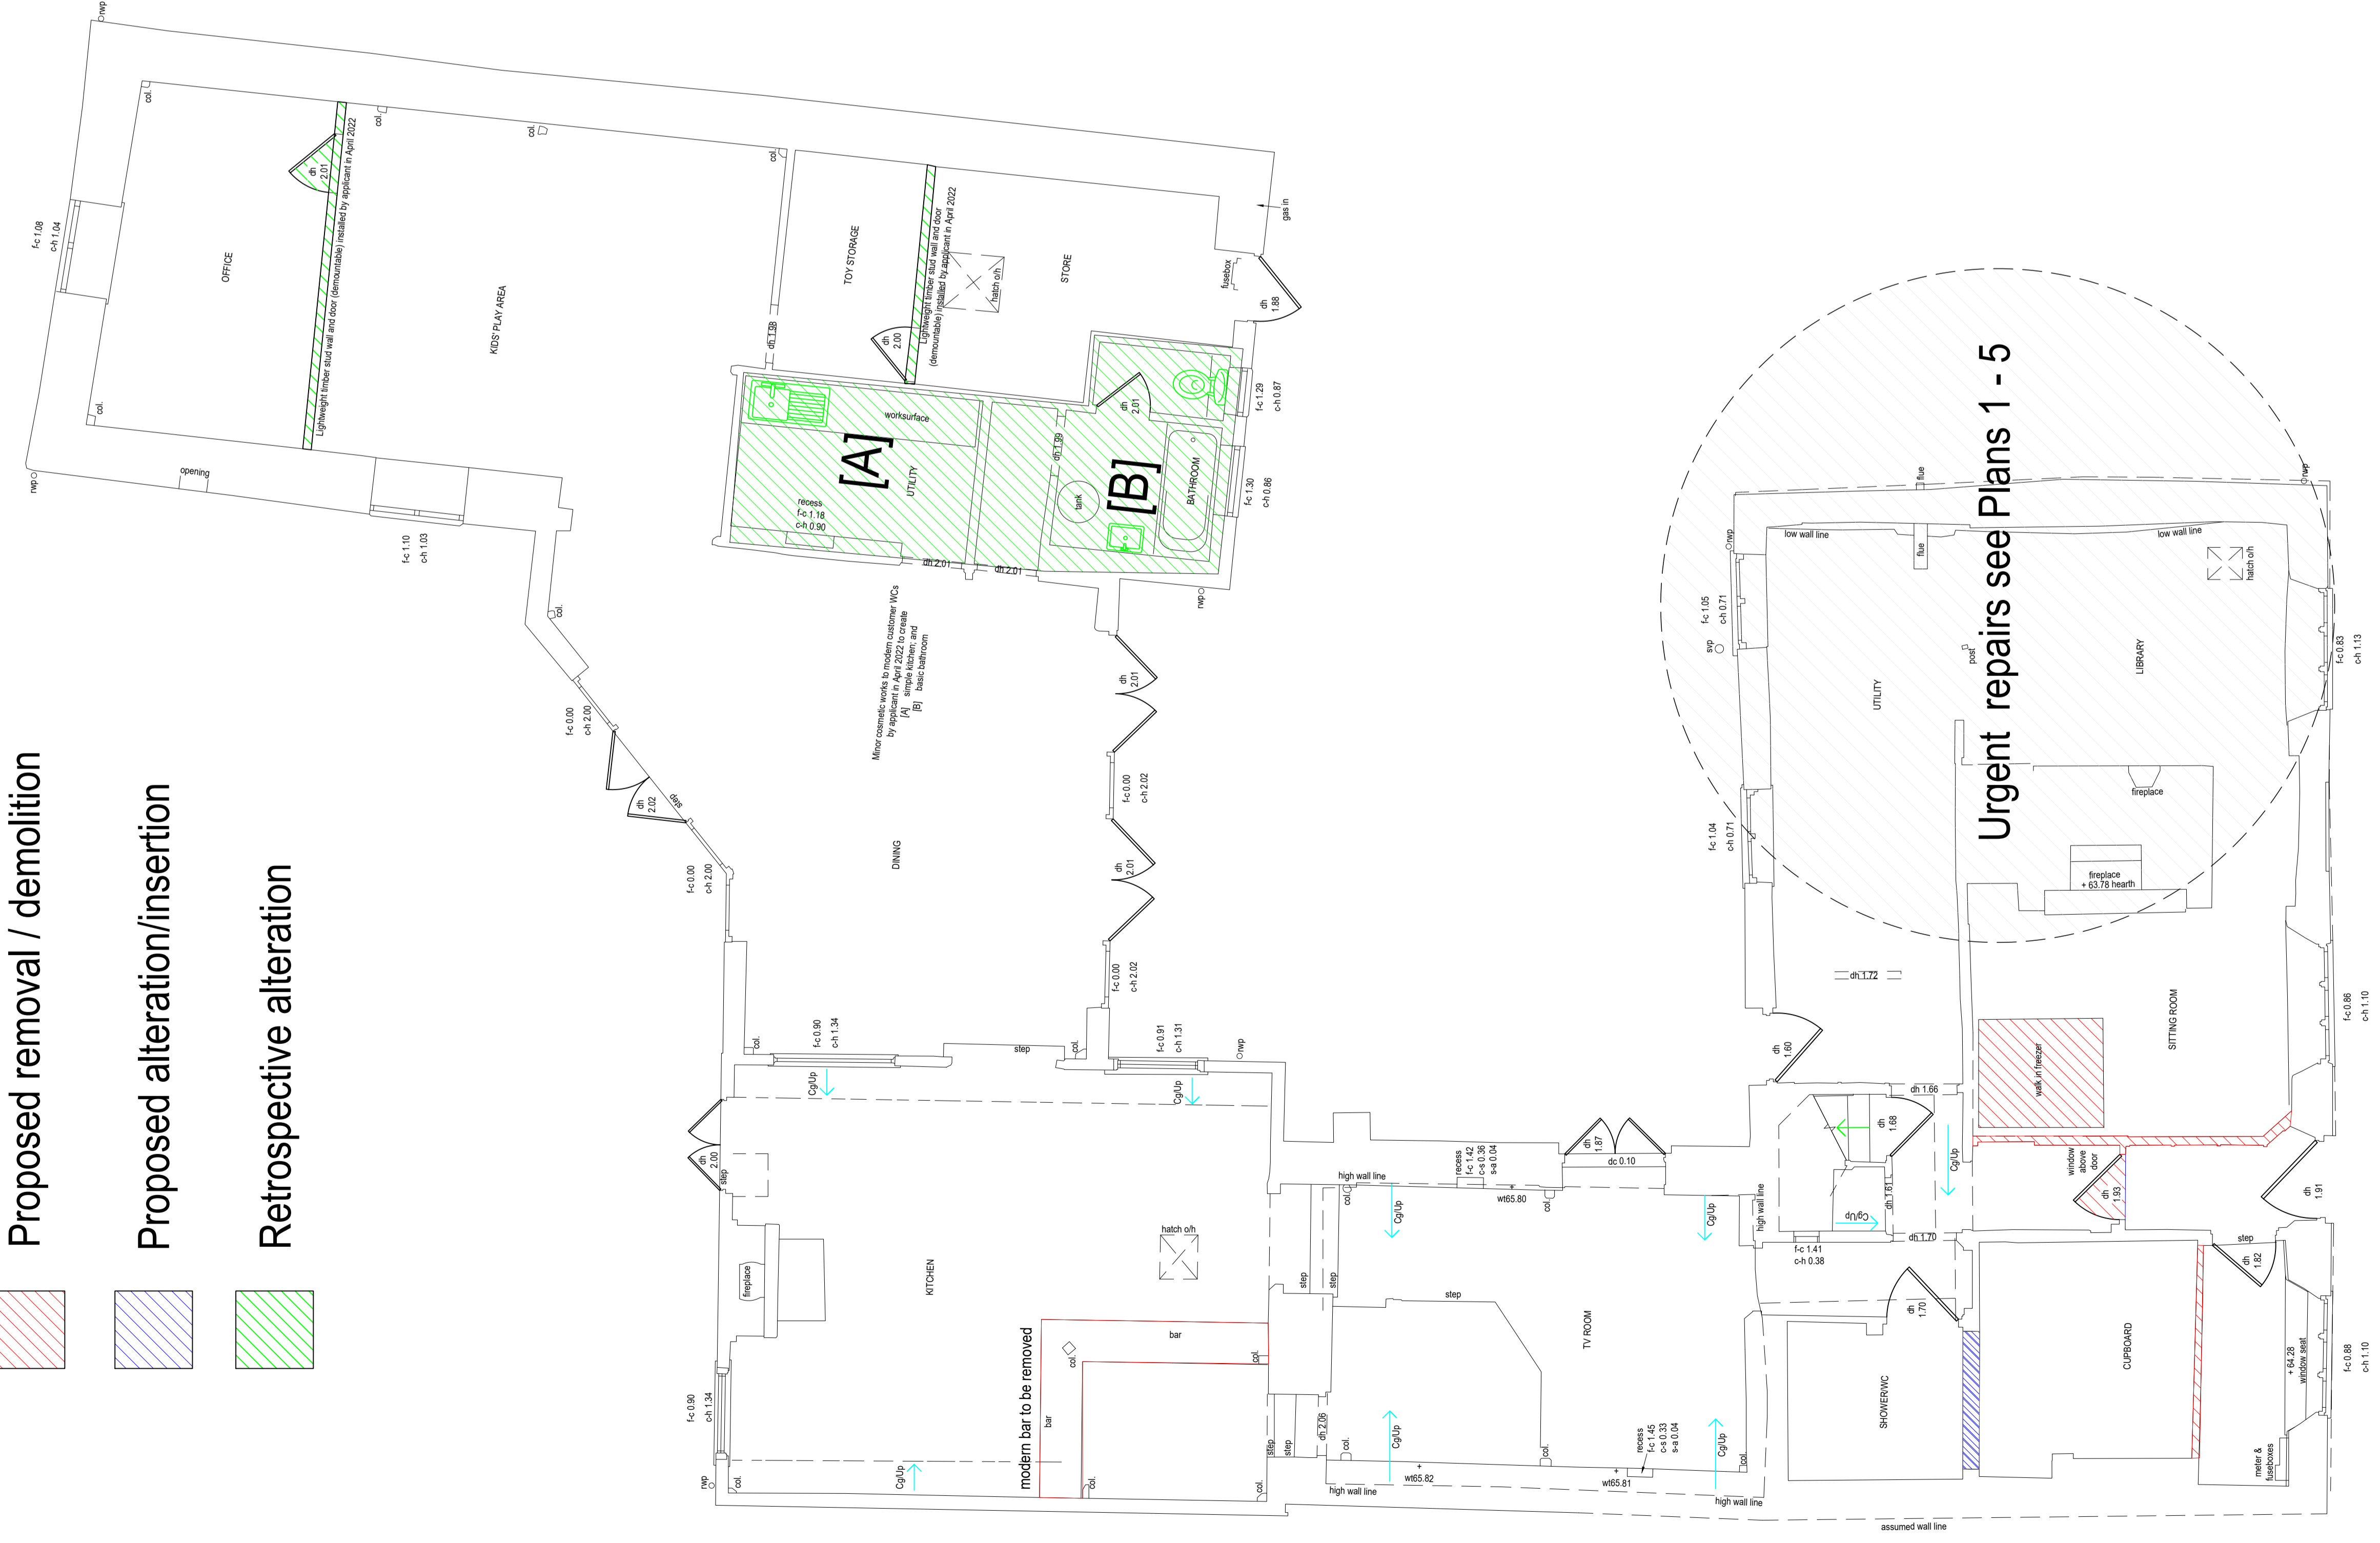


Annotations


0.07	Ceiling heights
0.00	Floor levels
f-c	Floor to cill height
c-h	Call to head height
d-c	Door to cill height
b-h	Beam to head height
h-h	Head to head height
ch	Ceiling height
fl	Floor level
s	Arch spring height
a	Arch apex height
up	Up to top of pipe
wp	Water pipe
svp	Soil vent pipe
sus.	Suspended ceiling



-  Proposed removal / demolition
-  Proposed alteration/insertion
-  Retrospective alteration



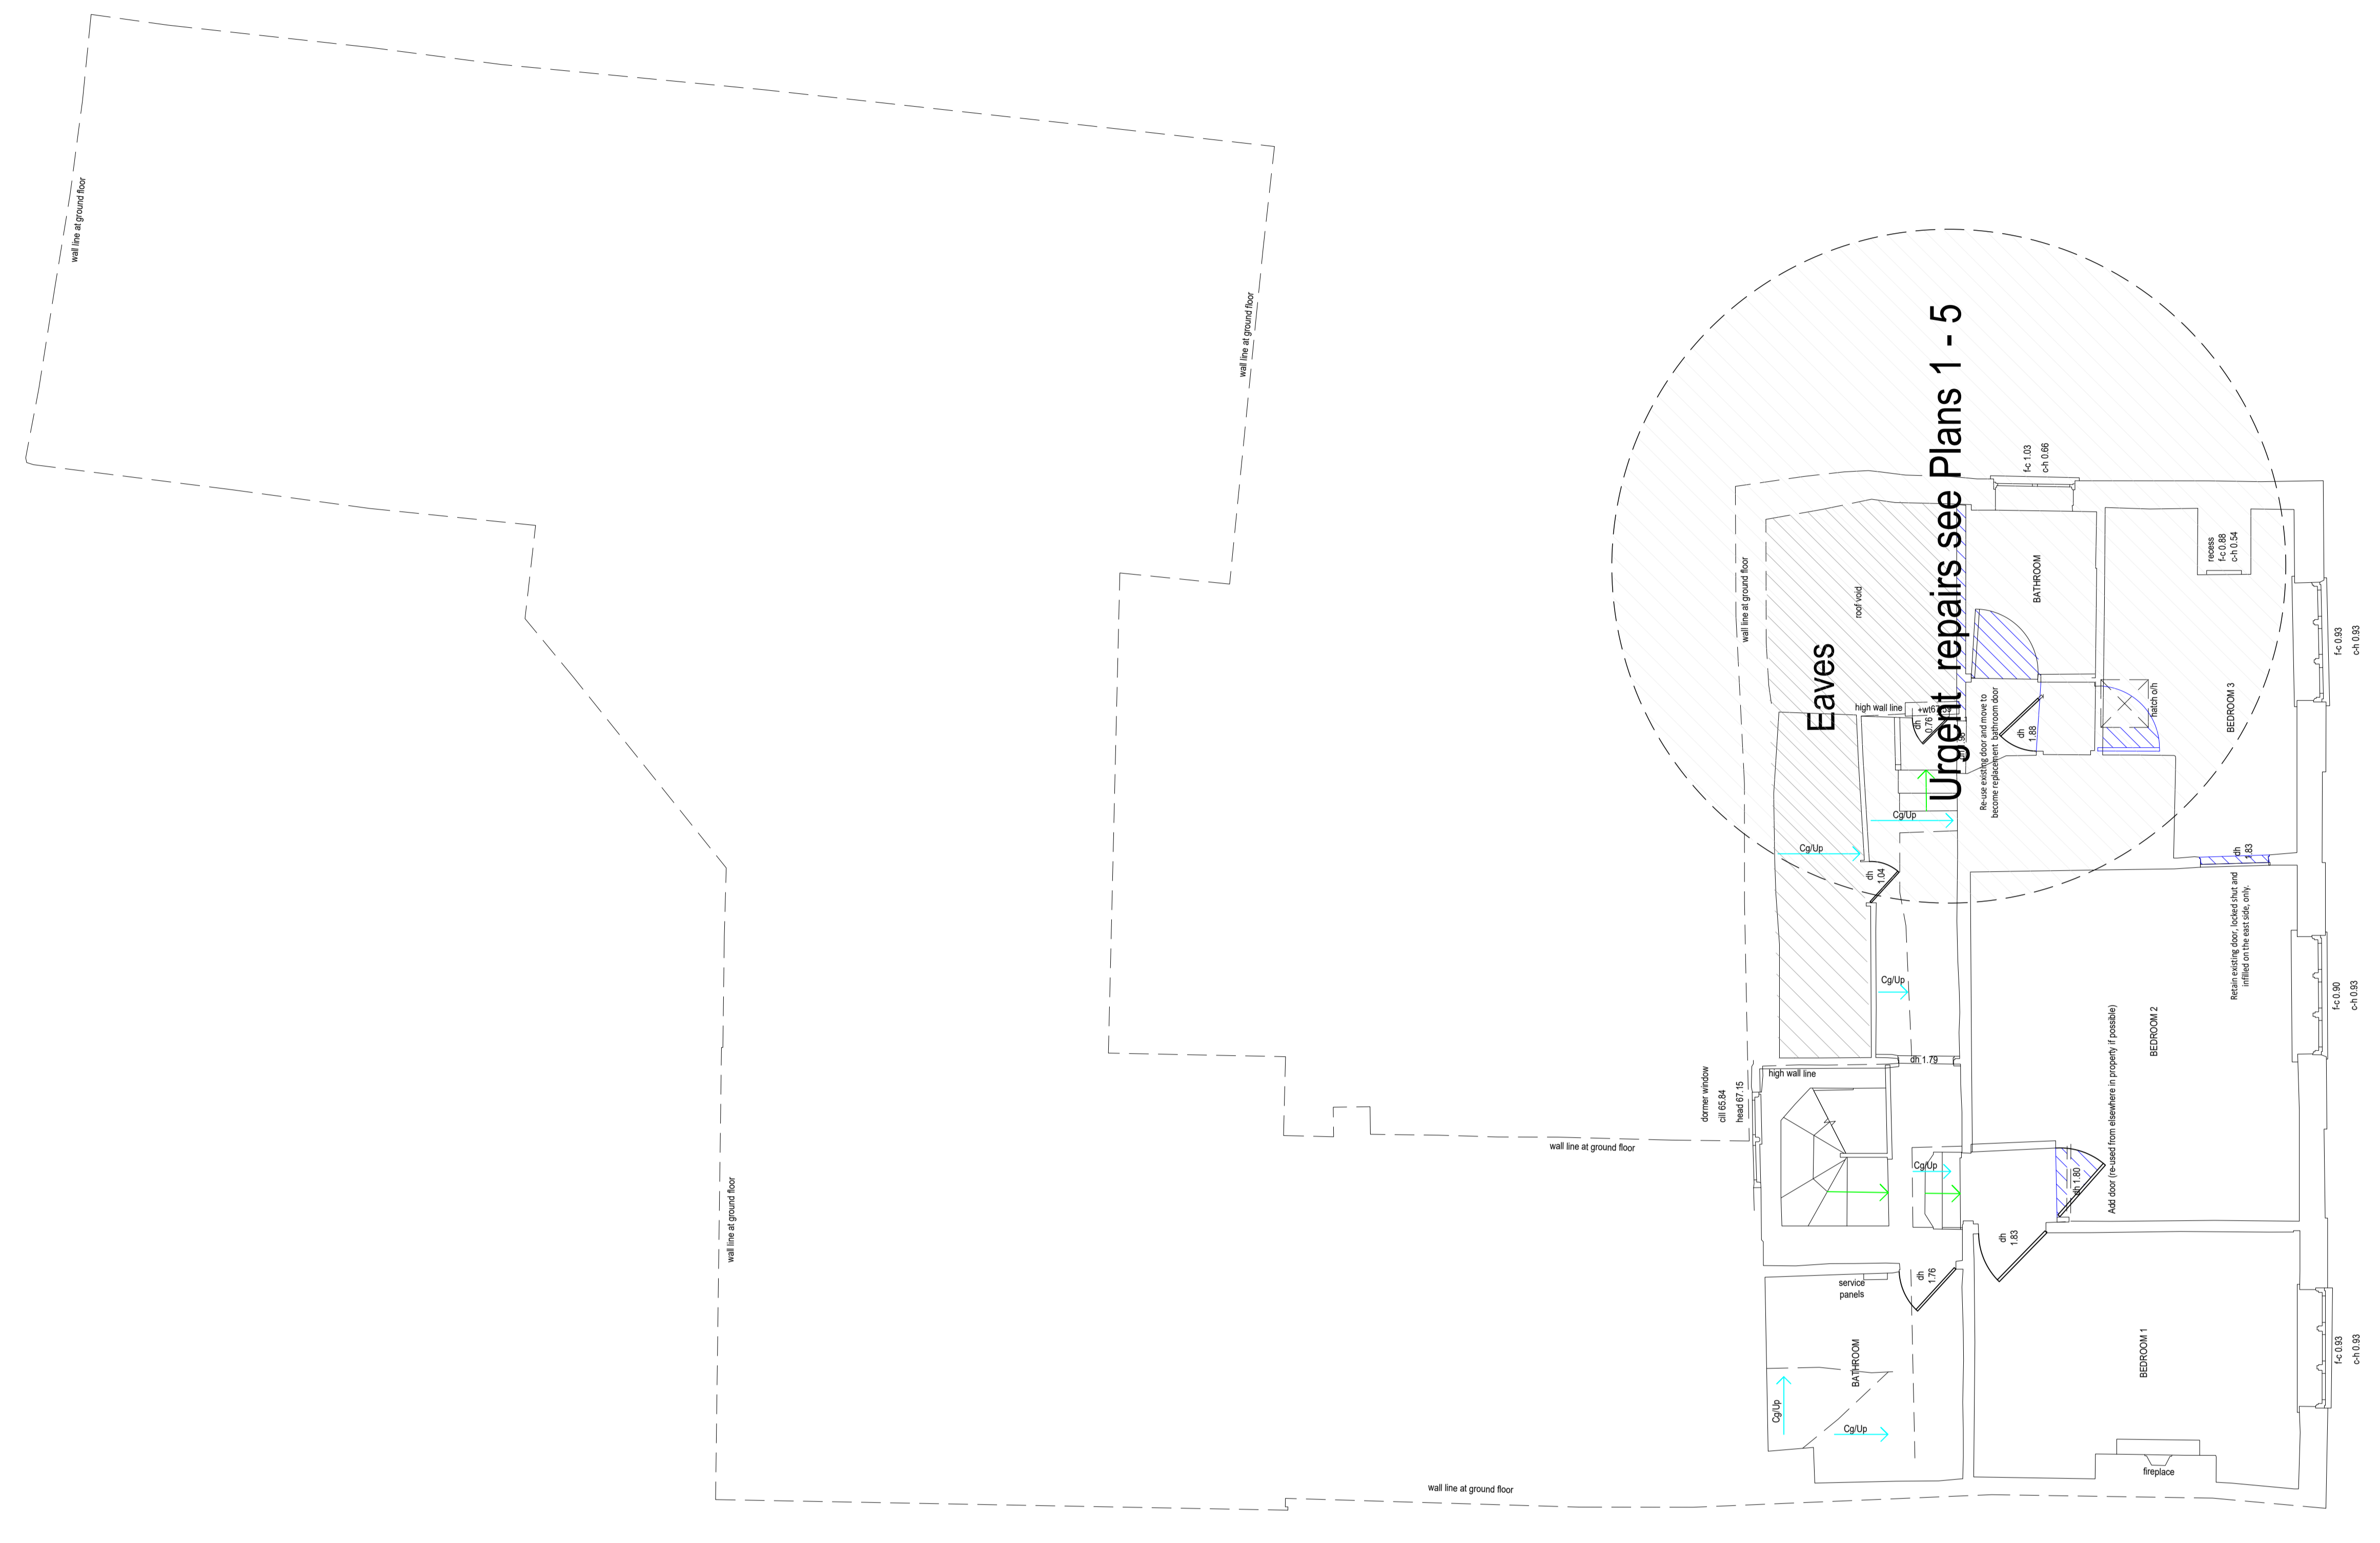Ground Floor



First Floor

NOTES
 Refer to the relevant drawings for details of the proposed works.
 Levels are subject to OS Data determined from the nearest GPS Network using OSDATS.
 Floor levels will generally be taken to top of floor covering.
 Window levels / heights relate to internal reveals unless otherwise stated.

Geomatic Surveyors	Client
steline	MR & MRS ENGLISH
Unit E, Woodside 34 Painsam Drive Eastleigh SO50 4NU	THE BLACK SWAN MONKTON HAMPSHIRE
t: 023 5091 1081 w: steline.co.uk	CONTACT
PROPOSED FLOOR PLANS	Title
BEN 1010 rev C	PROPOSED FLOOR PLANS
29/11/23	Drawing Number
1:50 (at A0)	Date
BENCHMARK	Scale
	Surveyor(s)

