




south east elevation

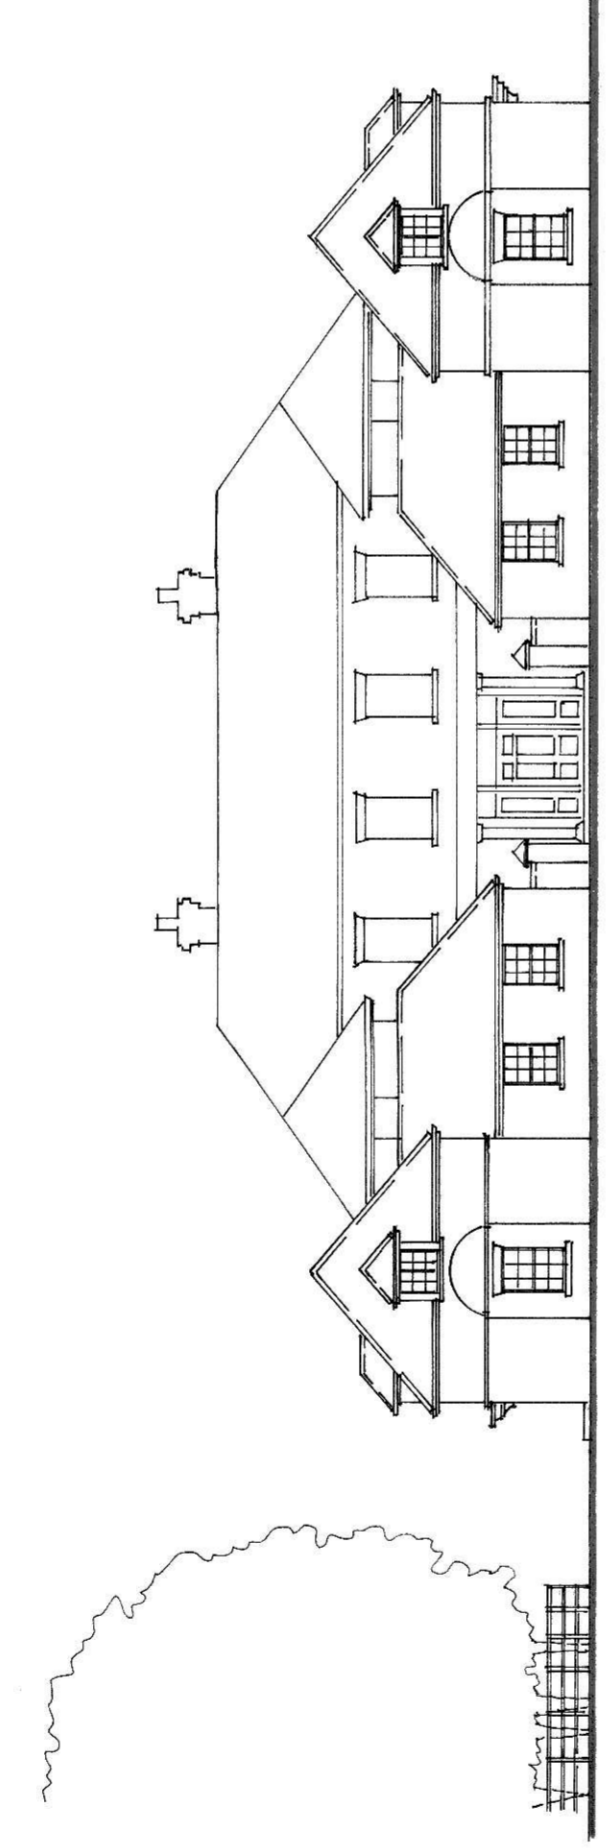


south west elevation

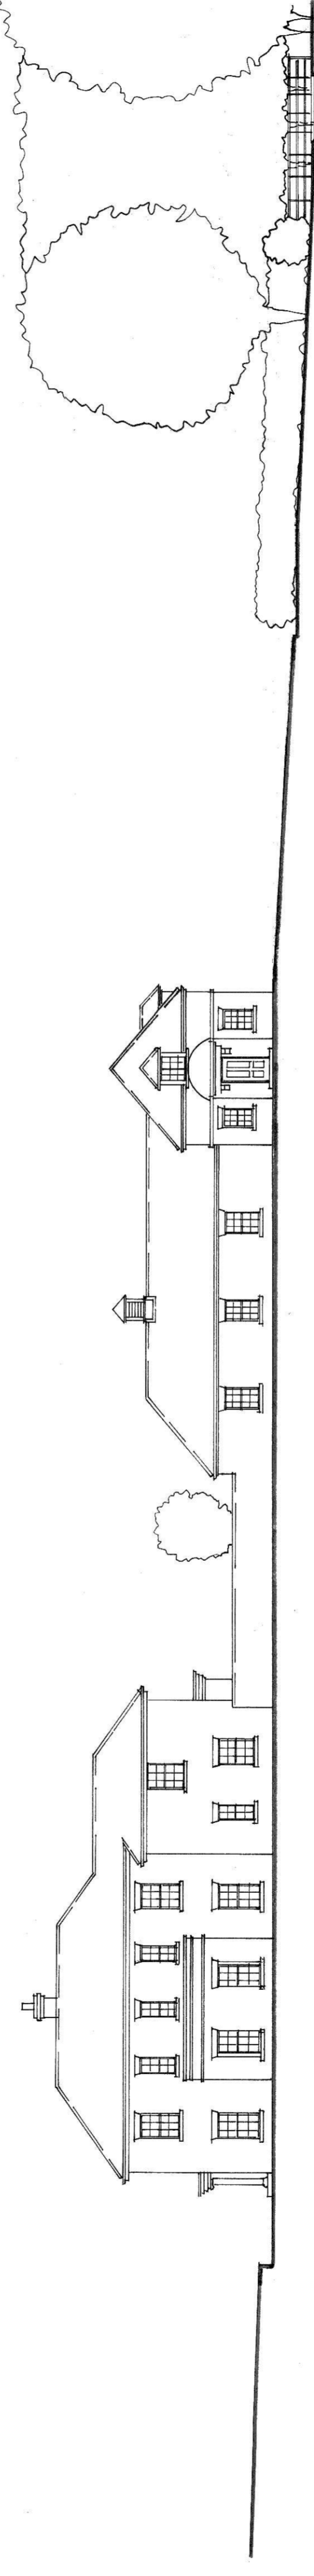

north west elevation

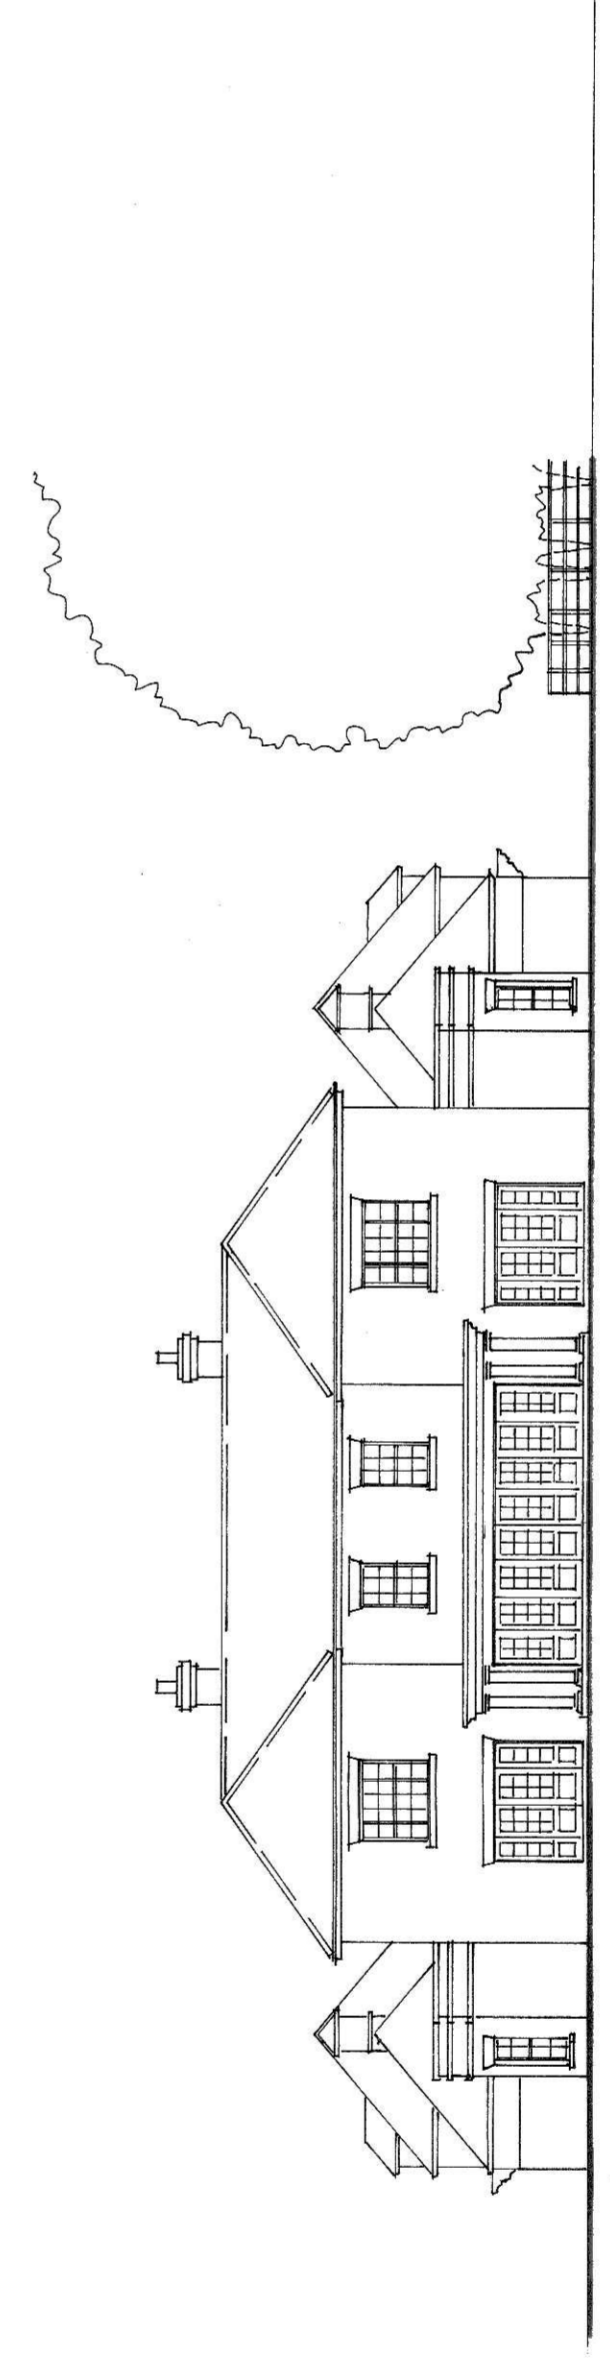

north east elevation

 

A Topographical revisions to SE 4NW elevations 03.10.18

revisions date

Contractors, Sub Contractors and Suppliers are to check all relevant dimensions and levels of site and buildings before commencing any shop drawings or building work.

This drawing is copyright and may not be reproduced in any part or form without written consent of Fowler Architecture and Planning project

BOURNE PARK  
HURSTBOURNE TARRANT


drawing

# elevations

scale date

1 : 200 @ A1 JULY 2018

drawing no 161034-109 A

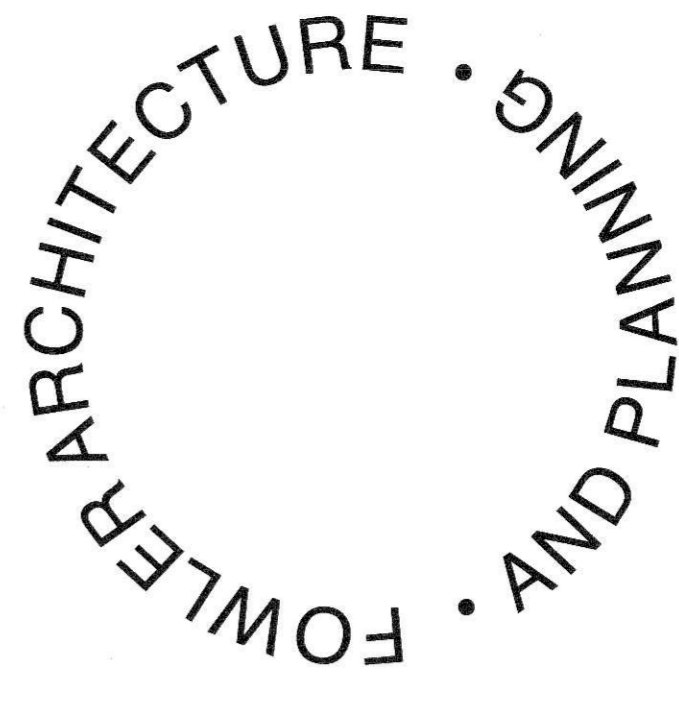

19 High Street  
Pewsey  
Wiltshire  
SN9 5AF

Tel: 01672 569444

enquiries@faap.co.uk