




Proposed Front Elevation
Scale - 1:100 @ A1

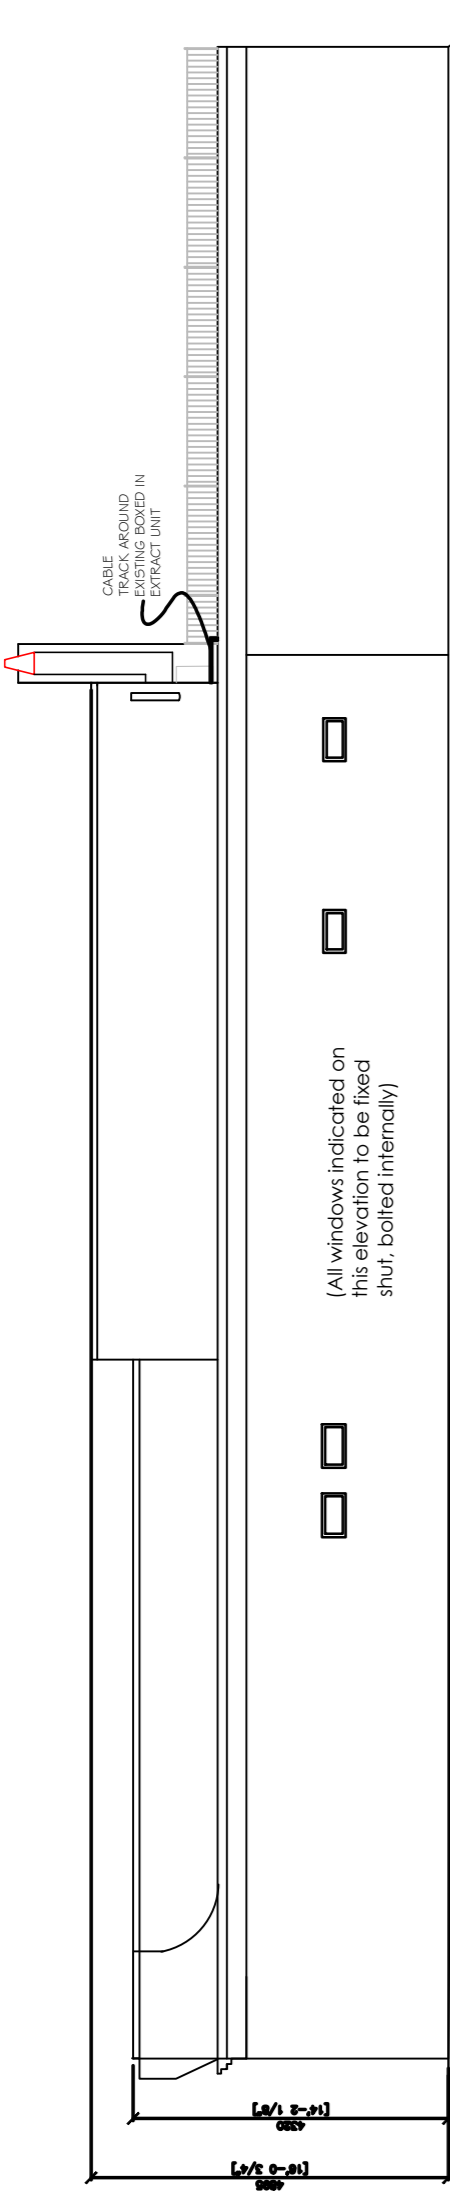


Proposed Side Elevation
Scale - 1:100 @ A1

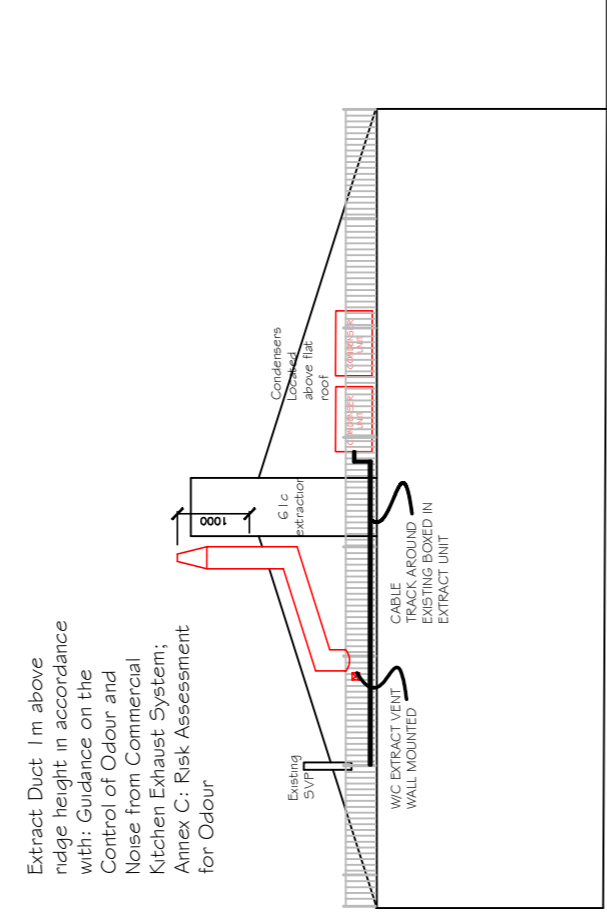


Proposed Rear Elevation
Scale - 1:100 @ A1

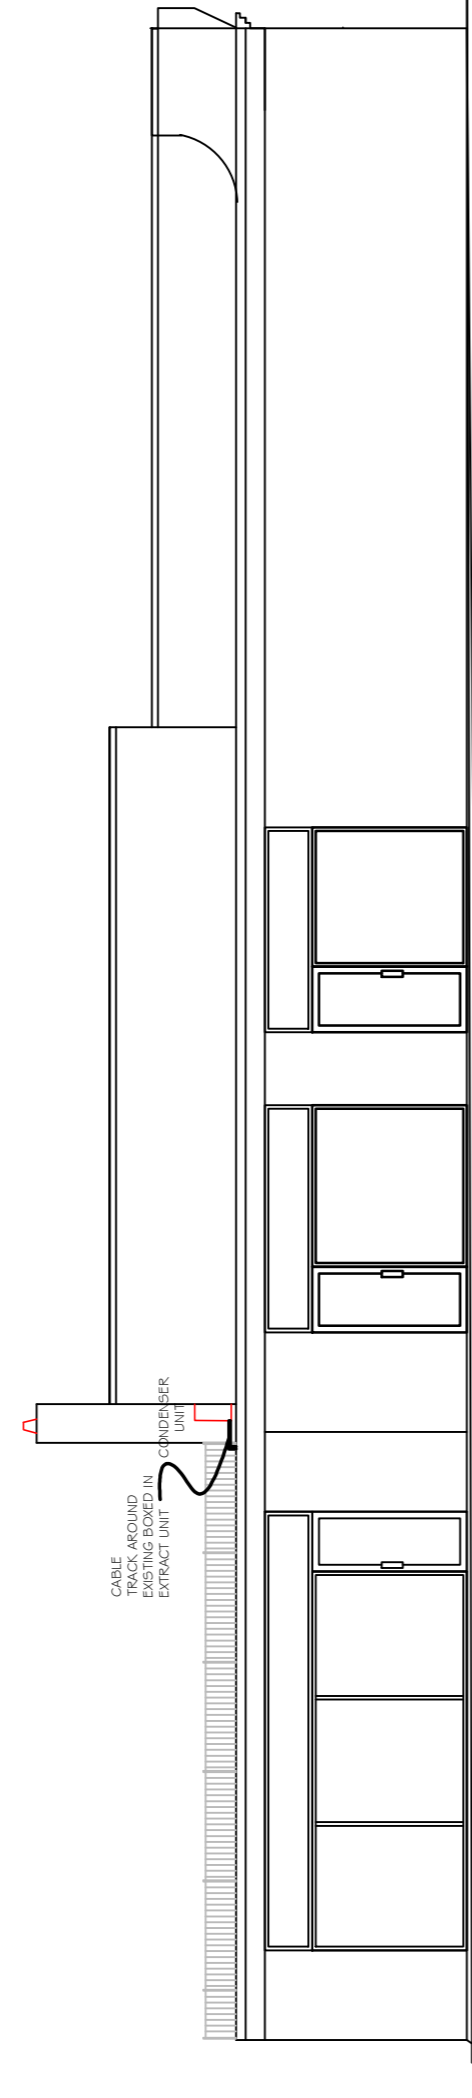

Proposed Side Elevation
Scale - 1:100 @ A1

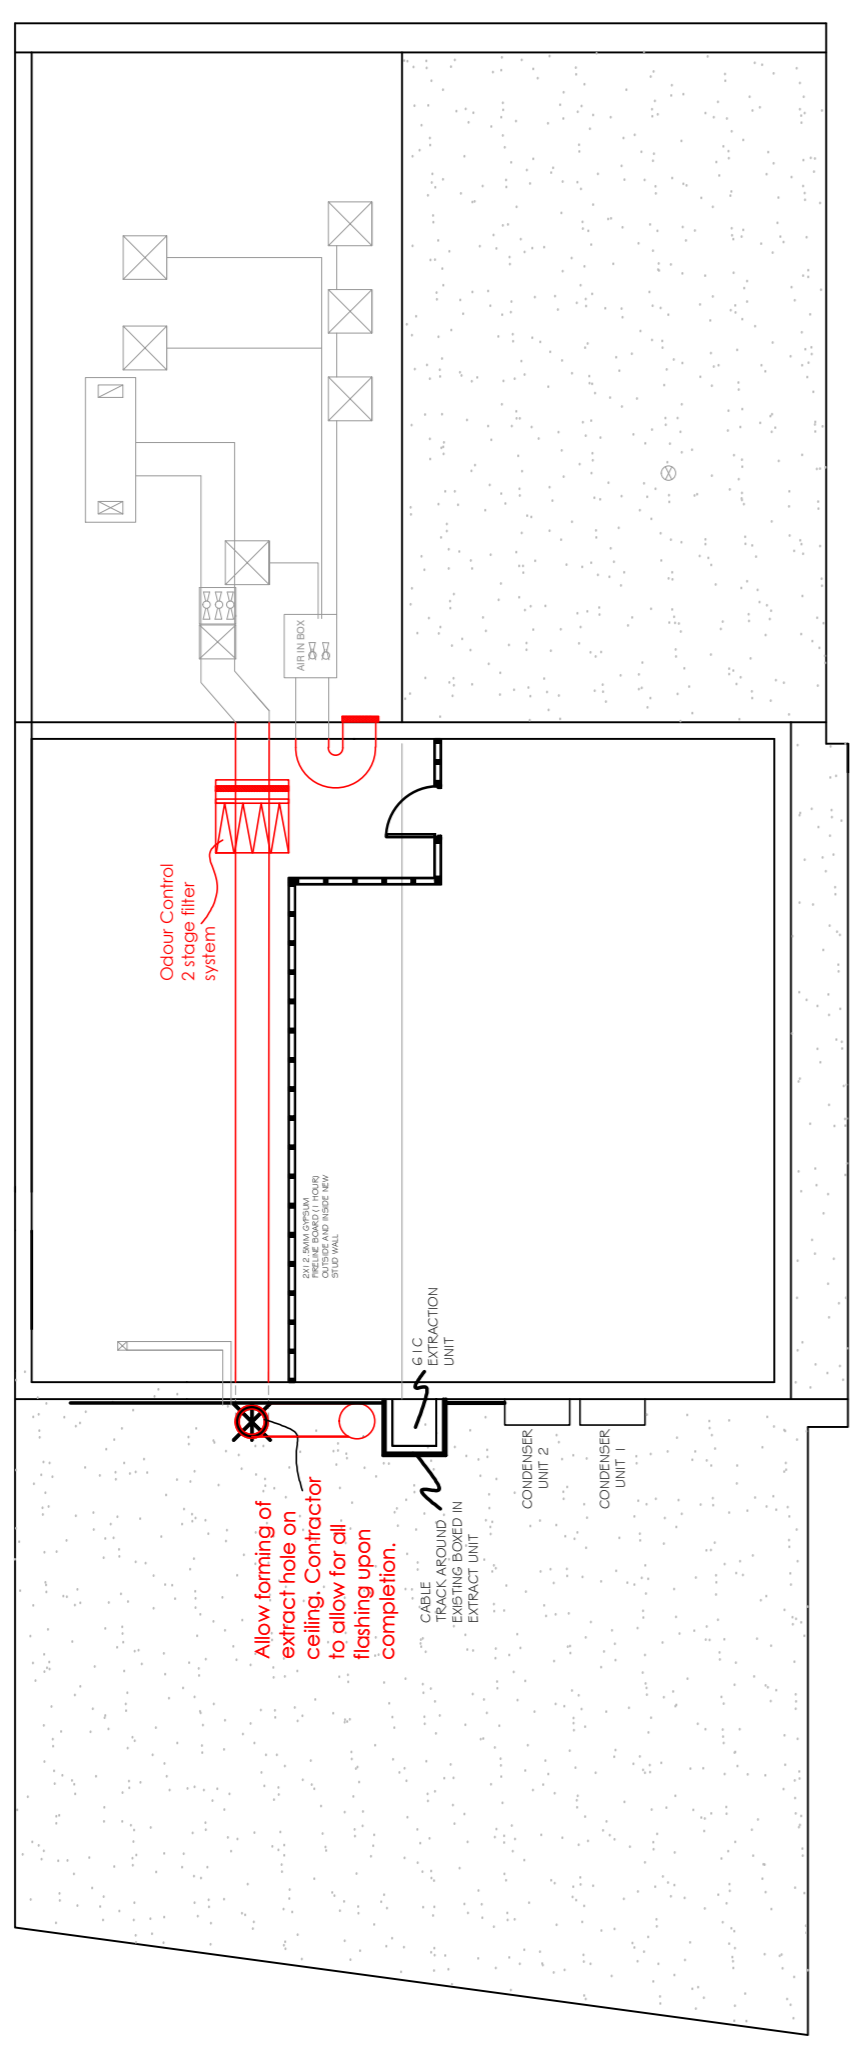

Proposed Loft Floor Plan
Scale - 1:100 @ A1

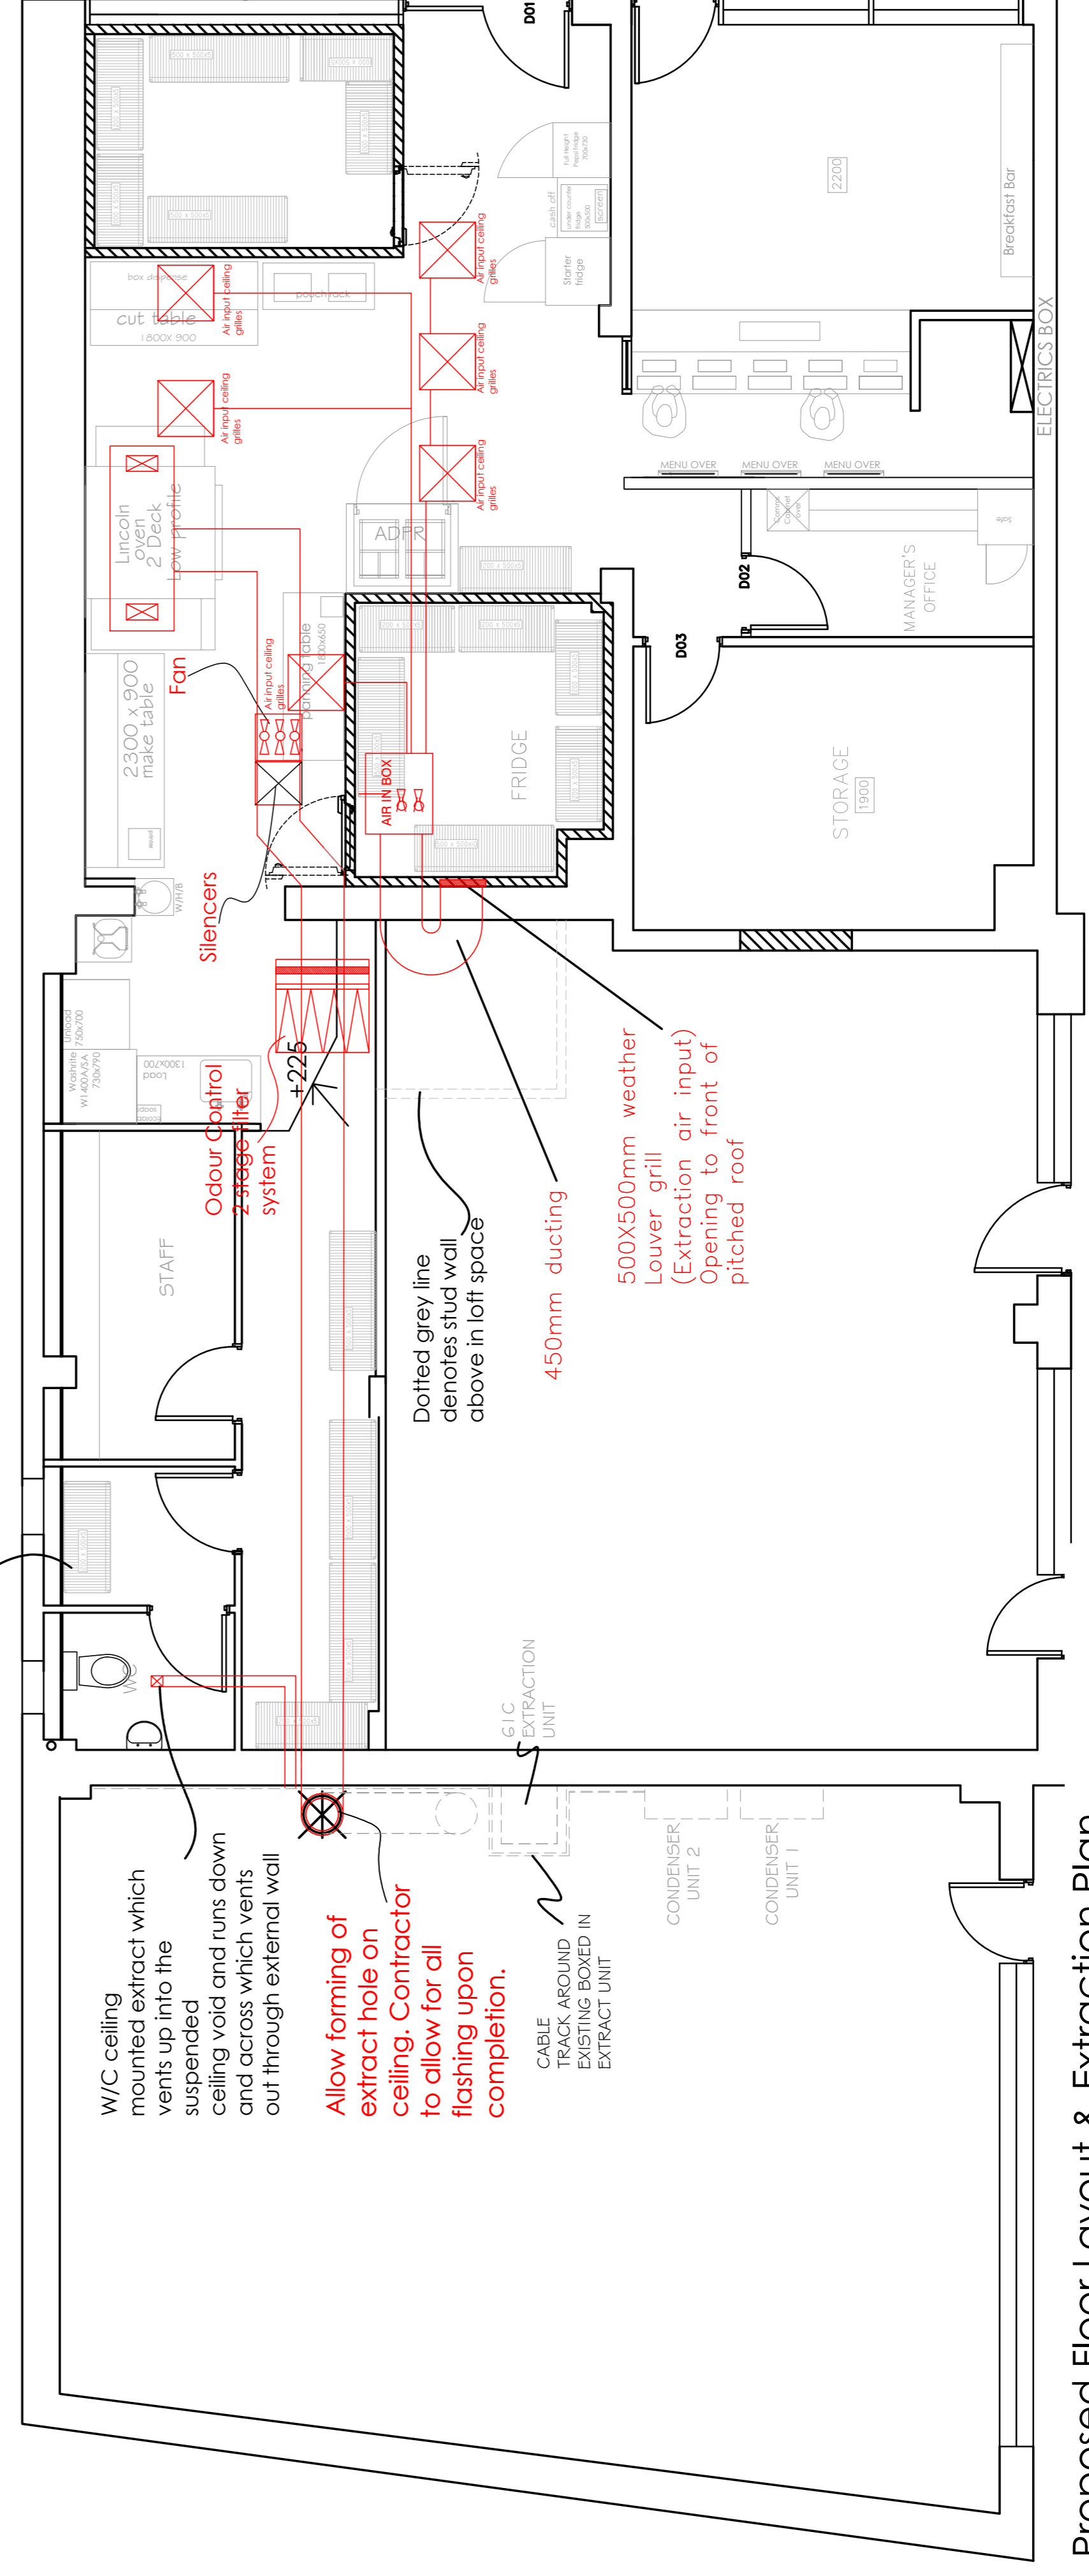

Proposed Floor Layout & Extraction Plan
Scale - 1:50 @ A1

NOTES
This drawing and all the information shown is for the use of the client and is not to be copied, altered, or in part, or used for any other purpose without written permission of the architect.
ALL DIMENSIONS TO BE CHECKED ON SITE.
DO NOT SCALE FROM THIS DRAWING EXCEPT FOR THE PURPOSES OF LOCAL AUTHORITY PLANNING.

REV. No.	DATE	REMARKS
E	23.10.18	UPDATE EXTRACTION LAYOUT (KD)
D	29.08.18	UPDATE EXTRACTION LAYOUT AS PER CANOPY UK SKETCH (KD)
C	23.08.18	UPDATE EXTRACTION LAYOUT AS PER CANOPY UK SKETCH (KD)
B	29.06.18	LOFT FLOOR WALL HATCHED ON GF PLAN (KD)
A	23.05.18	UPDATED PLANS TO REFLECT AS BUILT EXTRACTION LAYOUT (KD)

ripcon house
35 static hill
homchurch
essex rm12 6j
tel: 07706 477899
e: office@architect.hk.uk
web: www.architect.hk.uk

Client
ISSAA Ltd

Job Title
PIZZA HUT ANDOVER
1b Mylen Road Andover,
Hampshire, SP10 3HU

Drawing Title
Extraction Plans
& Elevations

Scale	1:50/100@A1	Sheet size	A1
Date	06.18	Drn. by	KD
Drng. No.	14.0164	Rev.	E