

**NOTES**  
 All dimensions are in millimetres unless stated otherwise.  
 This drawing is to be read in conjunction with all other drawings in the set.  
 The copyright of this drawing is vested in Harris Architects Ltd and must not be copied or reproduced without the written consent of a Director.

Rev	Date	Description	By	At	Checked
01	17.08.18	Planning Submission	DS	AT	DS

**harrisirwin**  
 architects & designers  
 Adam Skelton, Adam Richmond, North Yorkshire, DL10 9HG  
 e: enquiries@harrisirwin.com  
 w: www.harrisirwin.com


**Project:**  
 Adelaide Park Nursing Home,  
 Southampton

**Client:**  
 Hamberley Development

**Drawing Title:**  
 Third Floor Plan

**For Planning Submission**

Project: 2013 - HA - 02 - 03 - DR - A - 0203  
 Date: 17.08.18  
 Scale: 1:100  
 Author: DS

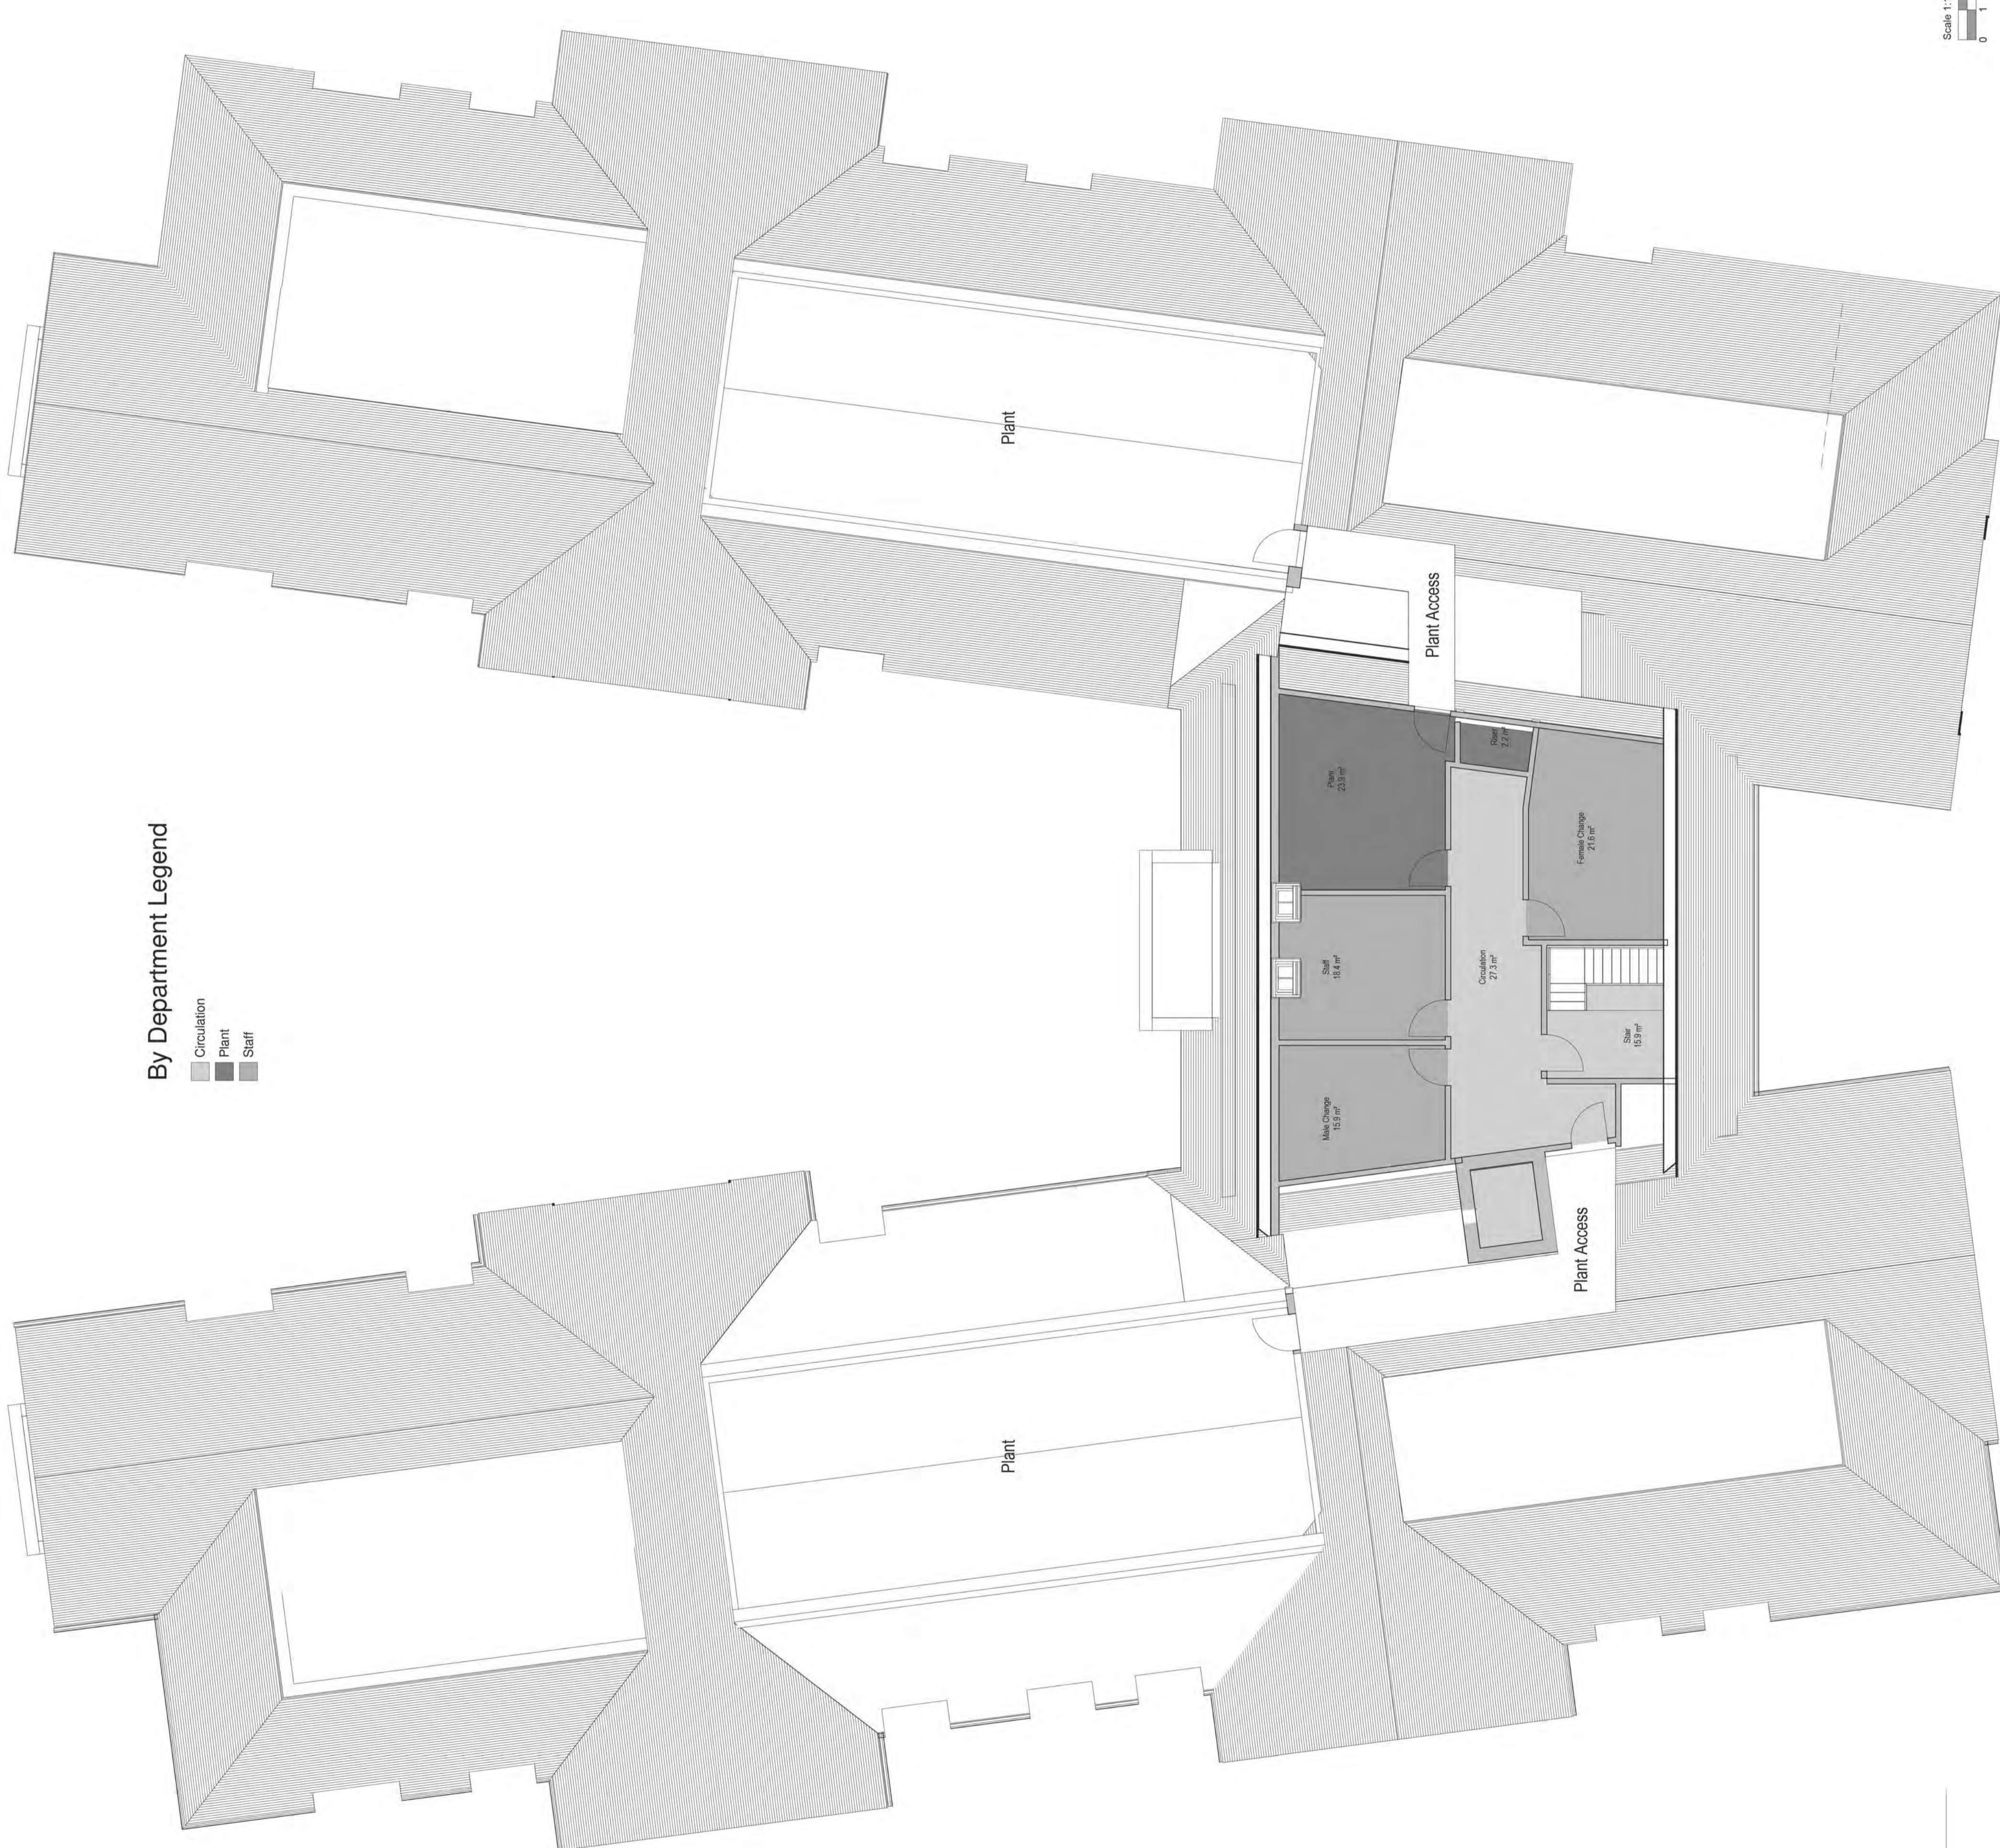

**By Department Legend**

- Circulation
- Plant
- Staff

