


- All rights described in chapter IV of the copyright, designs and patents act 1988 have been generally asserted
- Where any drawing is to be read in conjunction with another, including specialists, the two drawings shall be cross-checked and any discrepancies reported to the architect before the work is put in hand
- All dimensions are in millimetres, all levels are in metres, unless shown otherwise
- Any discrepancies in dimensions or details on or between these drawings/specifications should be drawn to the attention of the boon brown and or the engineer in writing for clarification
- Drawing prepared solely for the use of client, as detailed in text box, and is not to be copied, lent or used by any third party without written permission

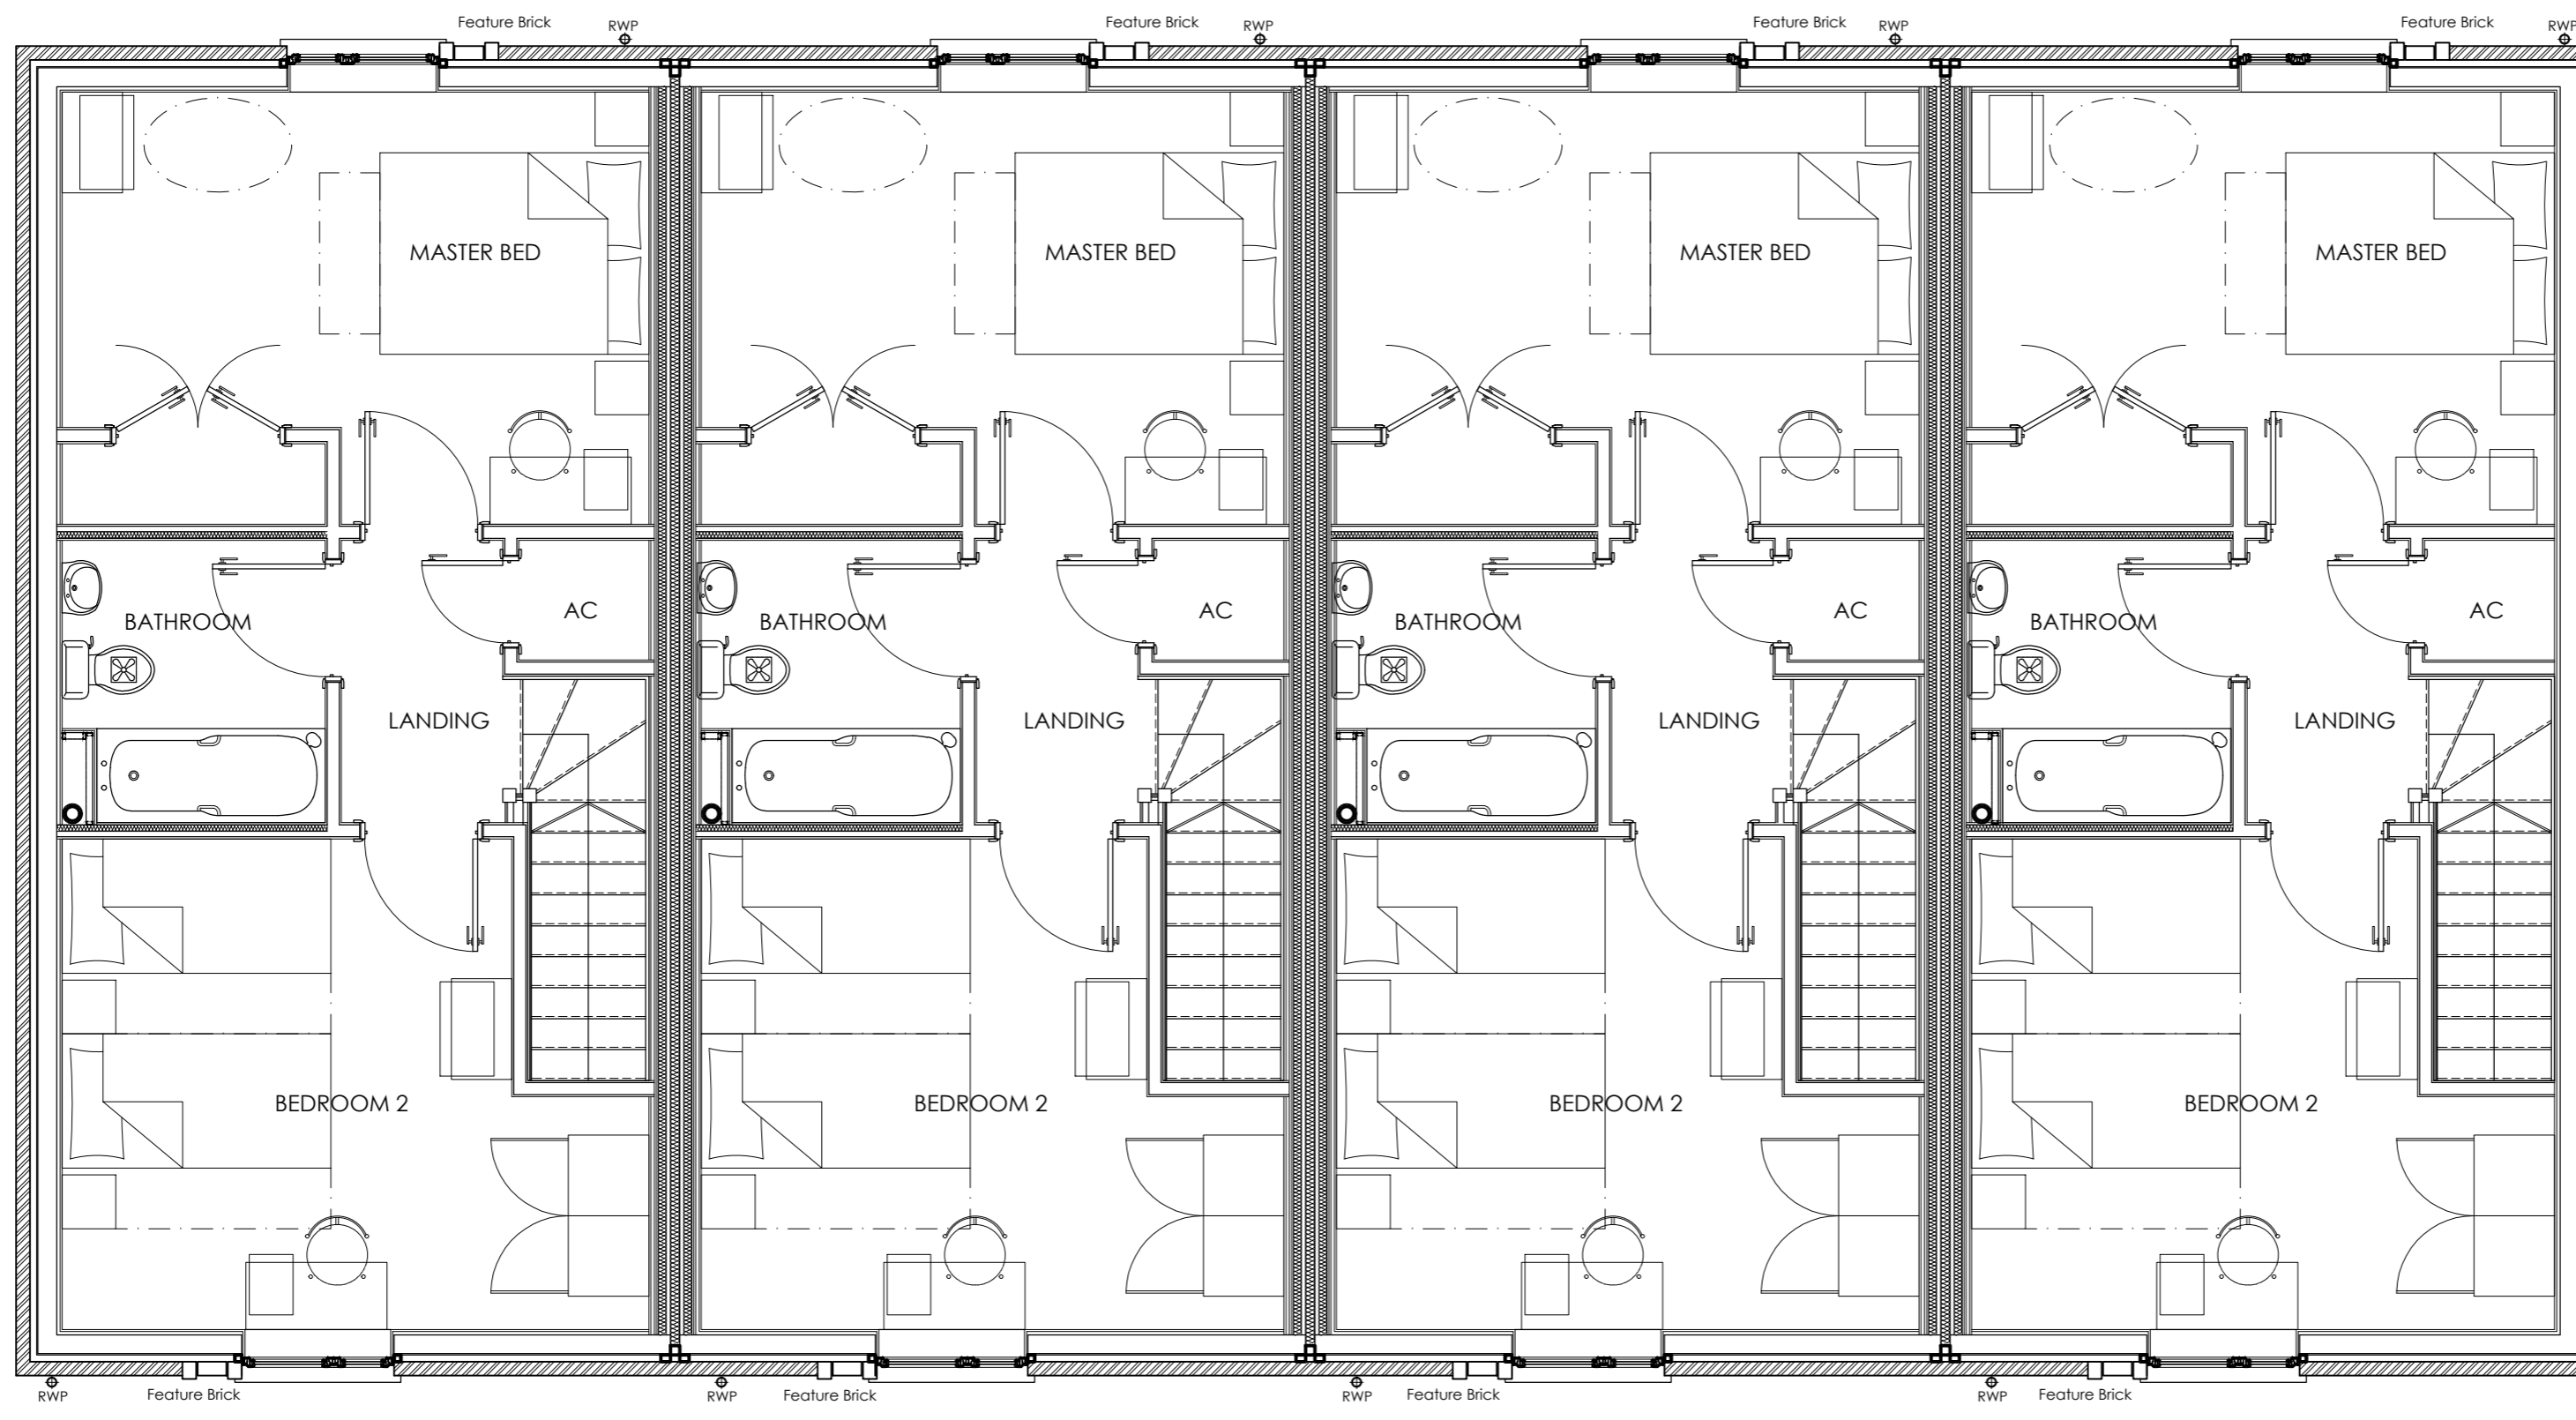


PLOT 3
TYPE B - 2 BED, 4 PERSON - 79m²

PLOT 4
TYPE B - 2 BED, 4 PERSON - 79m²

PLOT 5
TYPE B - 2 BED, 4 PERSON - 79m²

PLOT 6
TYPE B - 2 BED, 4 PERSON - 79m²

FIRST FLOOR PLAN scale 1-50

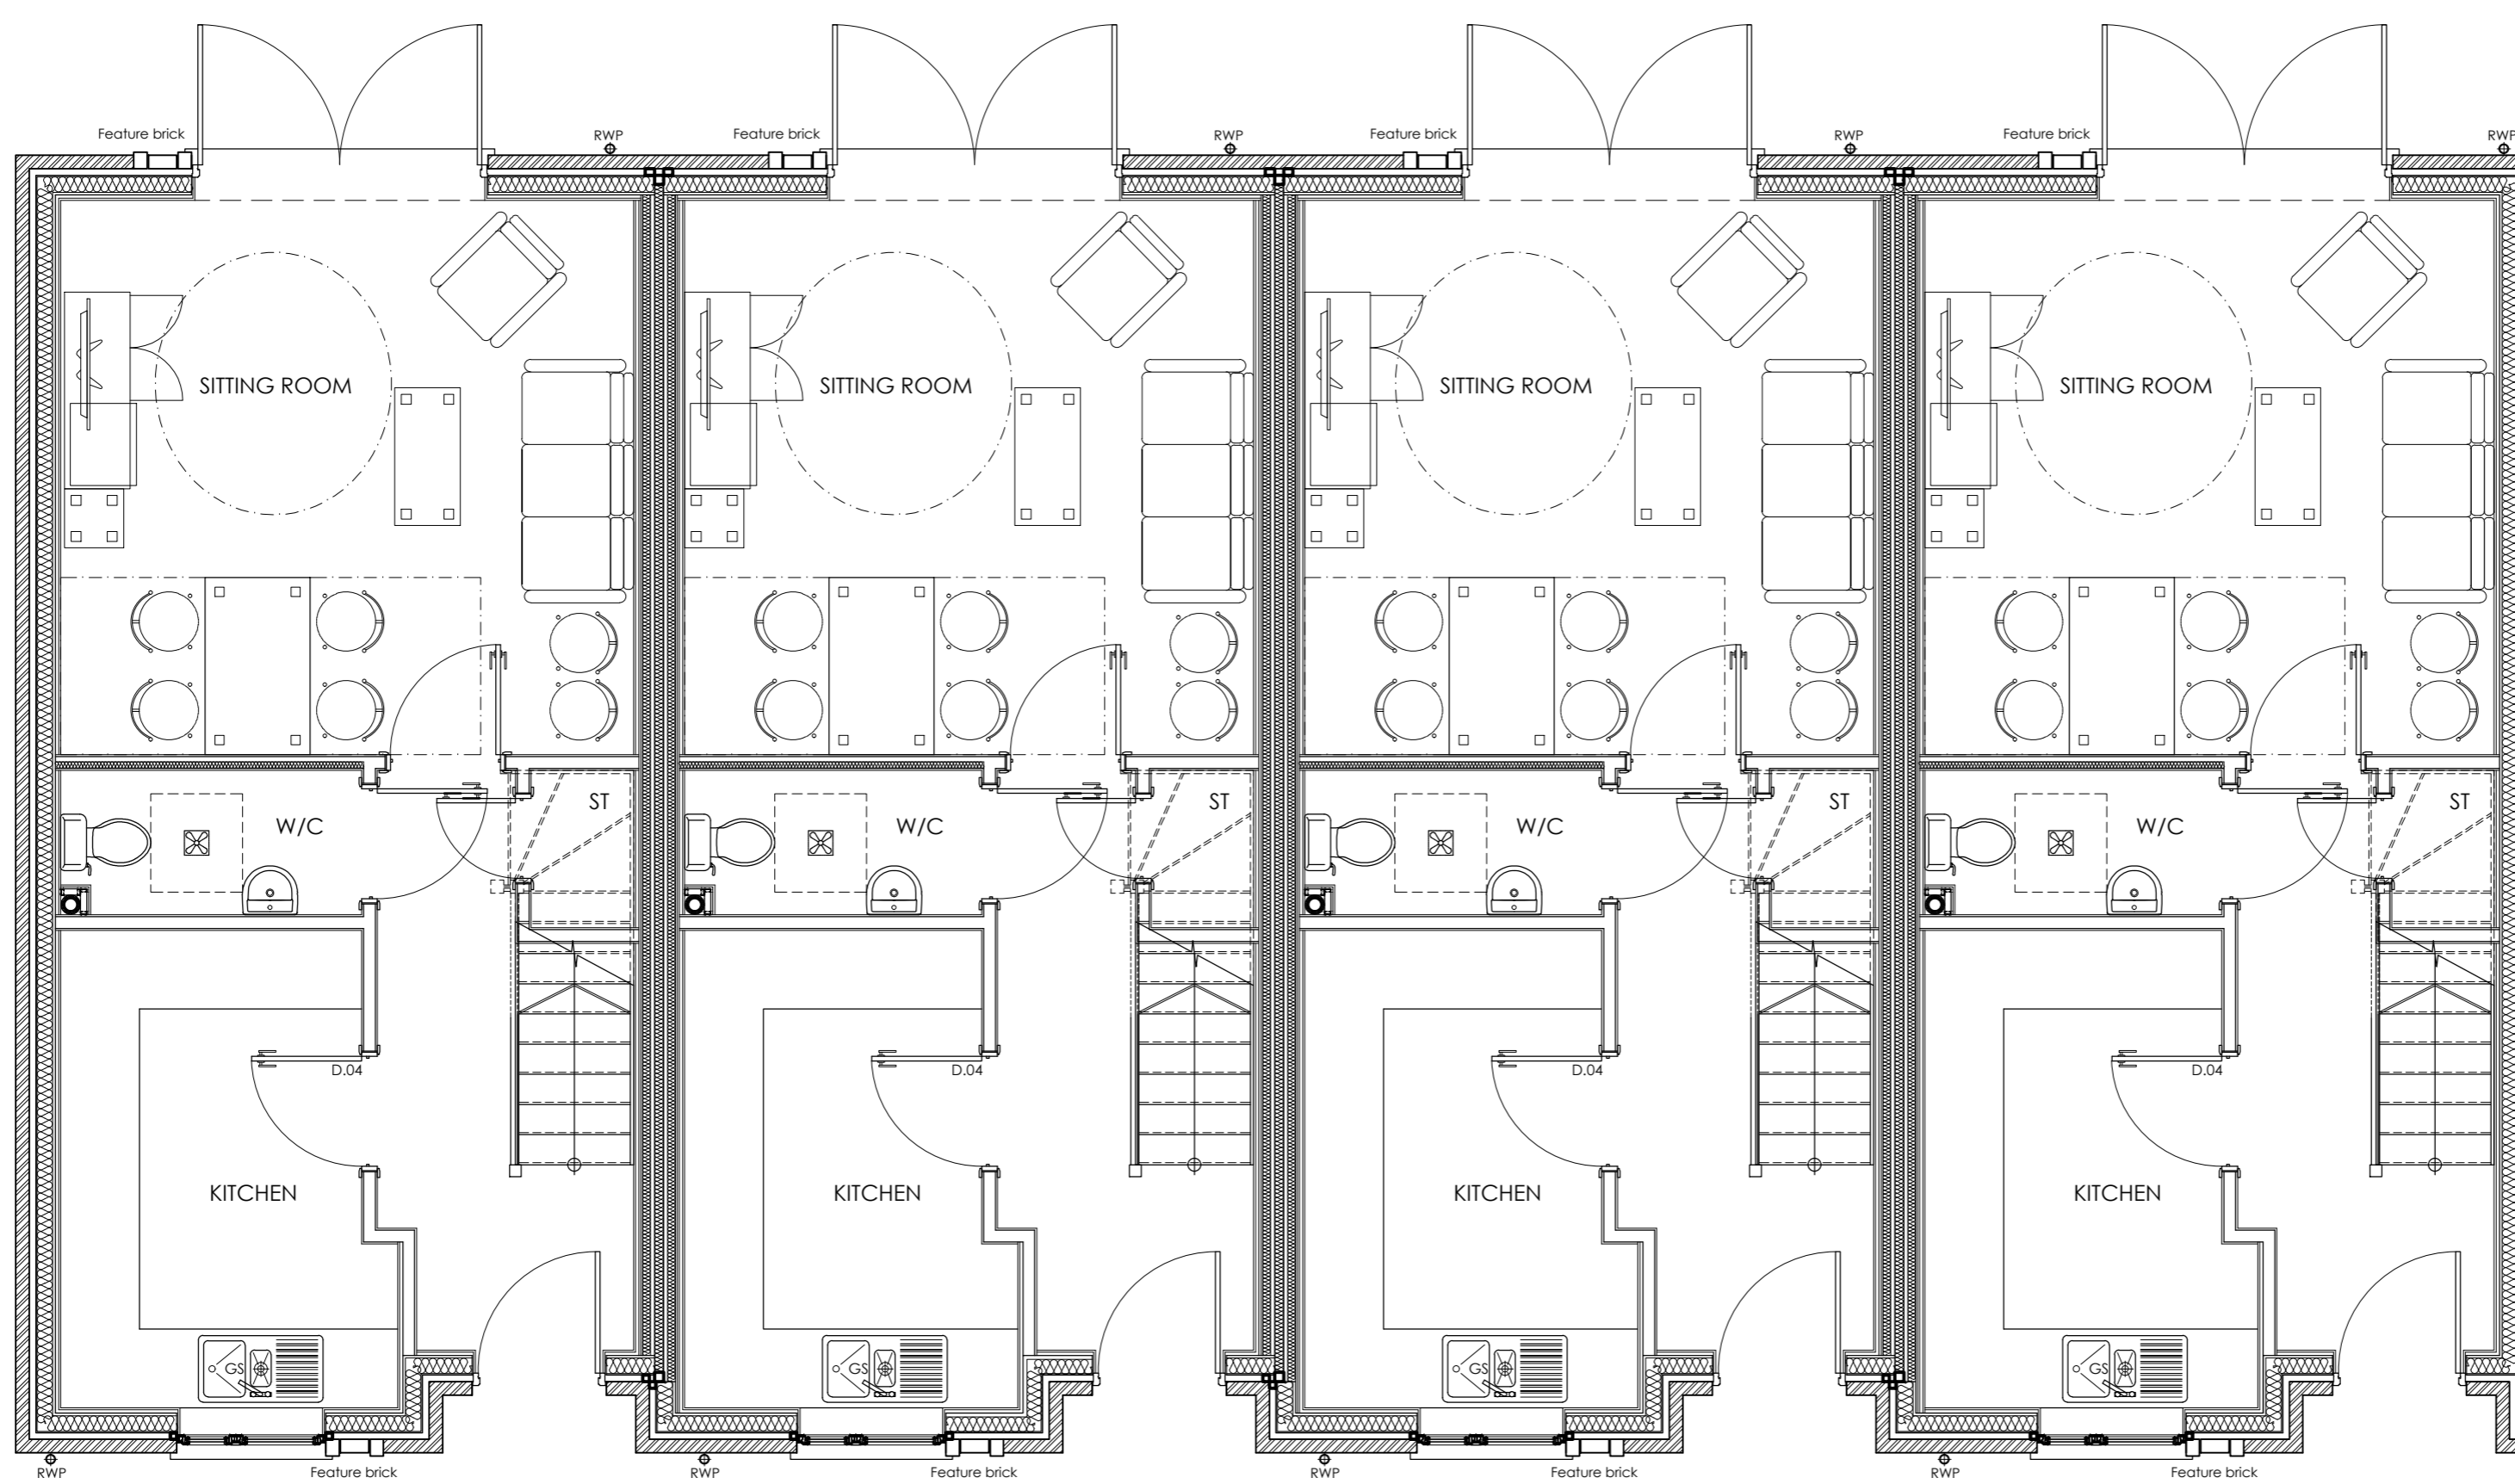

PLOT 3
TYPE B - 2 BED, 4 PERSON - 79m²

PLOT 4
TYPE B - 2 BED, 4 PERSON - 79m²

PLOT 5
TYPE B - 2 BED, 4 PERSON - 79m²

PLOT 6
TYPE B - 2 BED, 4 PERSON - 79m²

GROUND FLOOR PLAN scale 1-50

Rev	Date	Description	Drm



Motivo Unit 33A T: 01935 420803
 Alvington Spaces Business Centre T: 0207 4989158
 Yeovil 15-17 Ingate Place F: 01935 475466
 Somerset London W: www.boonbrown.com
 BA20 2FG SW8 3NS E: info@boonbrown.com

Project
 PROPOSED RESIDENTIAL
 DEVELOPMENT
 VESPASIAN ROAD,
 ANDOVER

Client
 ASHCOT CONSTRUCTION

Drawing Title
 BLOCK B (House Type - B)
 GROUND & FIRST FLOOR
 GENERAL ARRANGEMENT PLANS

Scale 1-50 @ A1 **Date** MAR 19

Drawn T.Twidale **CHKD** -

DWG No. 3976/PL/20 **Rev.** -