


EXISTING FRONT ELEVATION

EXISTING SIDE ELEVATION

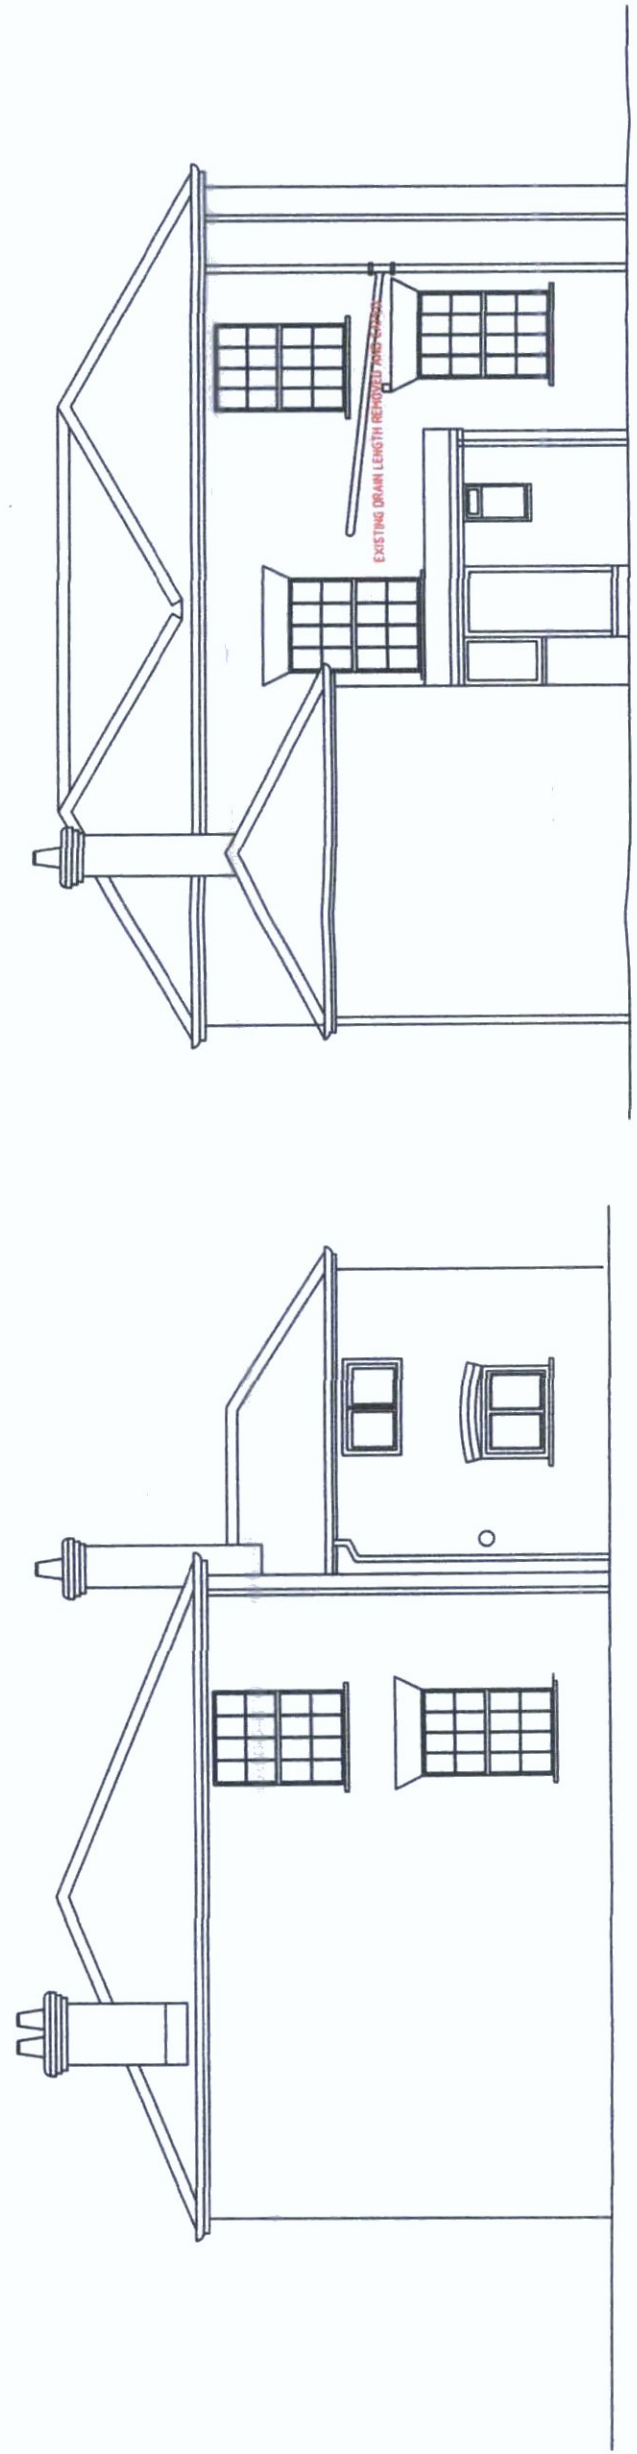

EXISTING REAR ELEVATION

EXISTING SIDE ELEVATION

PROJECT TITLE  
 ELM WILIA NURSING PROPOSED CONVERSION OF EXISTING DWELLING TO FORM 2 APARTMENTS

DRAWING TITLE  
 EXISTING ELEVATIONS

SCALE	DRAWN BY	DRAWN DATE	SHEET SIZE
1:100 @ A3	GW	MARCH 2019	A3
XX	XX	XX	XX

DESIGNED BY: XX  
 CHECKED BY: XX  
 APPROVED BY: XX  
 APPROVED DATE: XX  
 DRAWING No: XX