

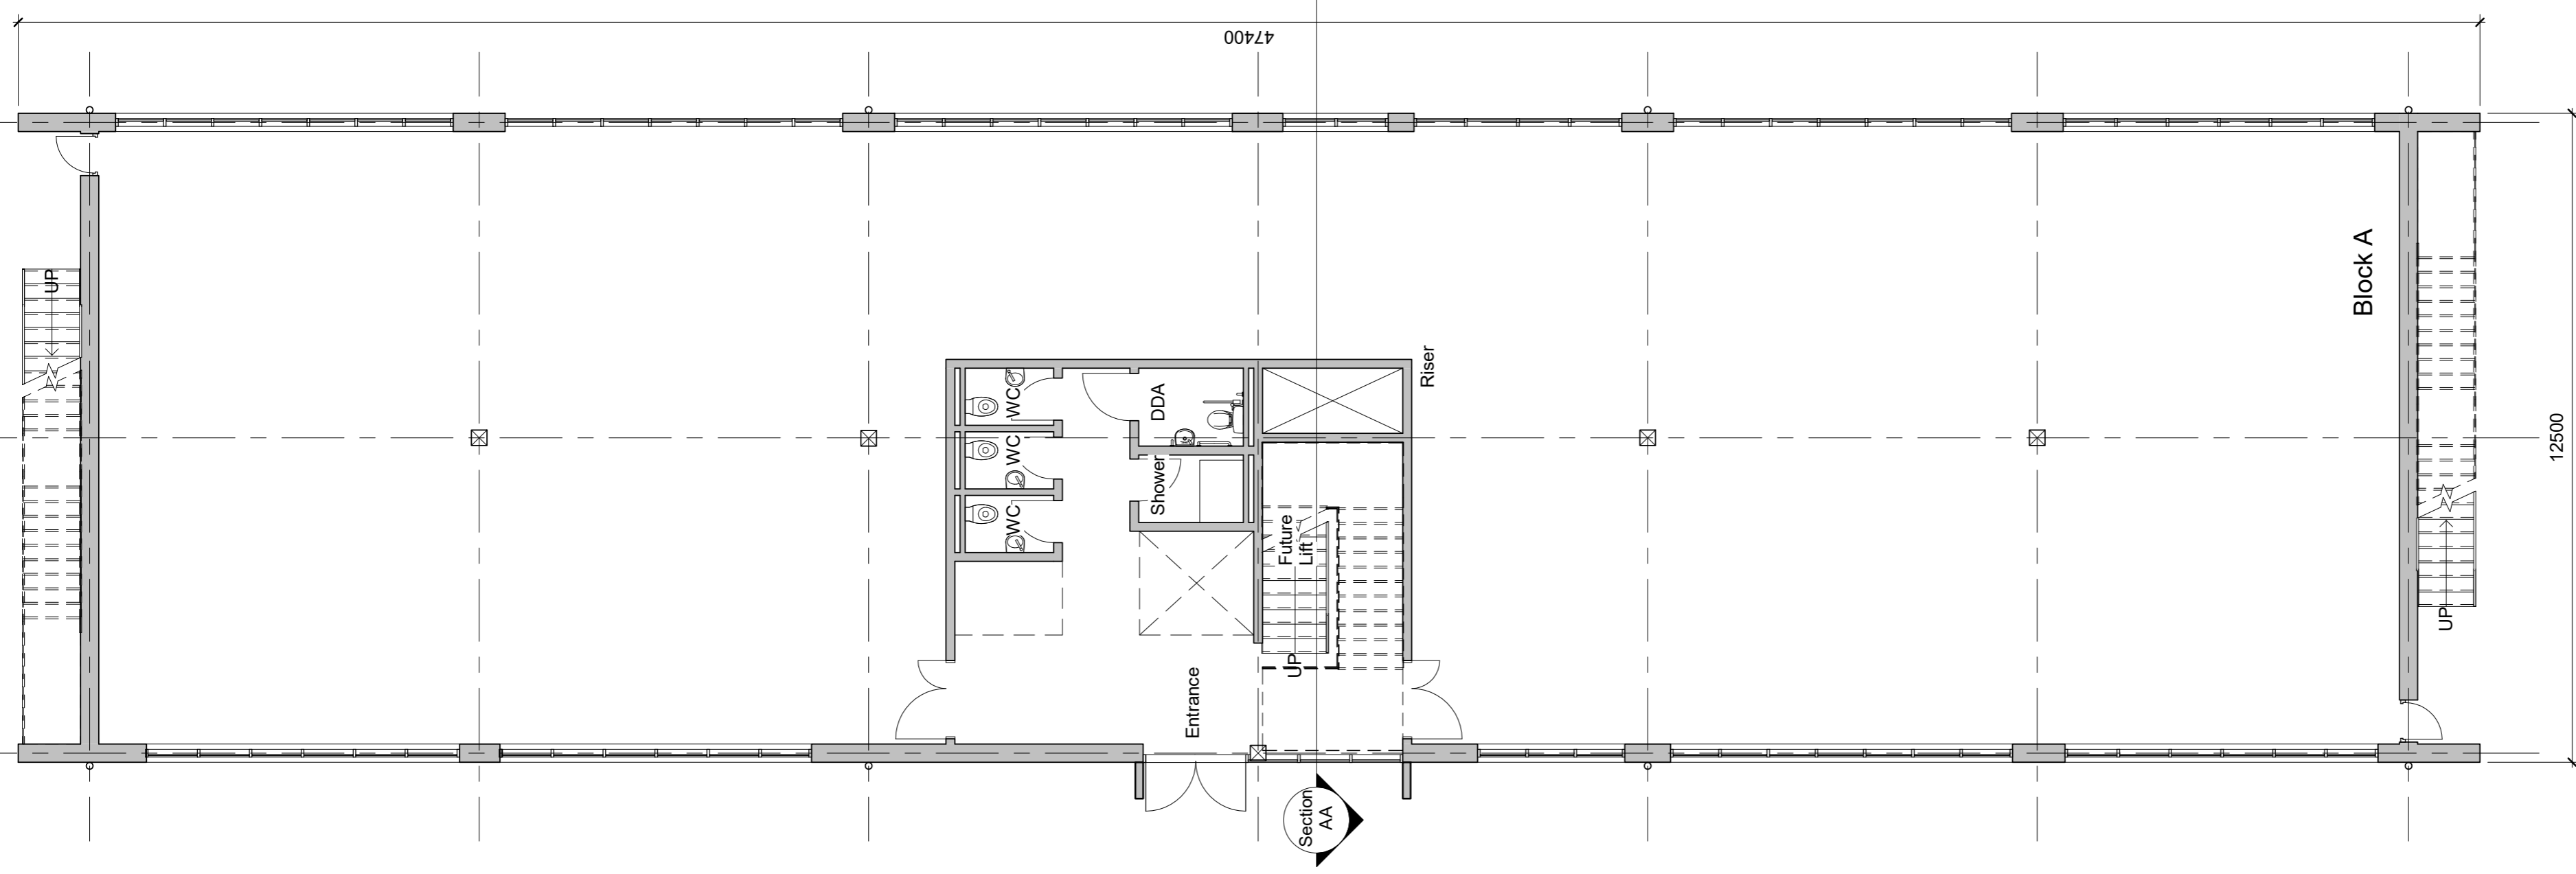
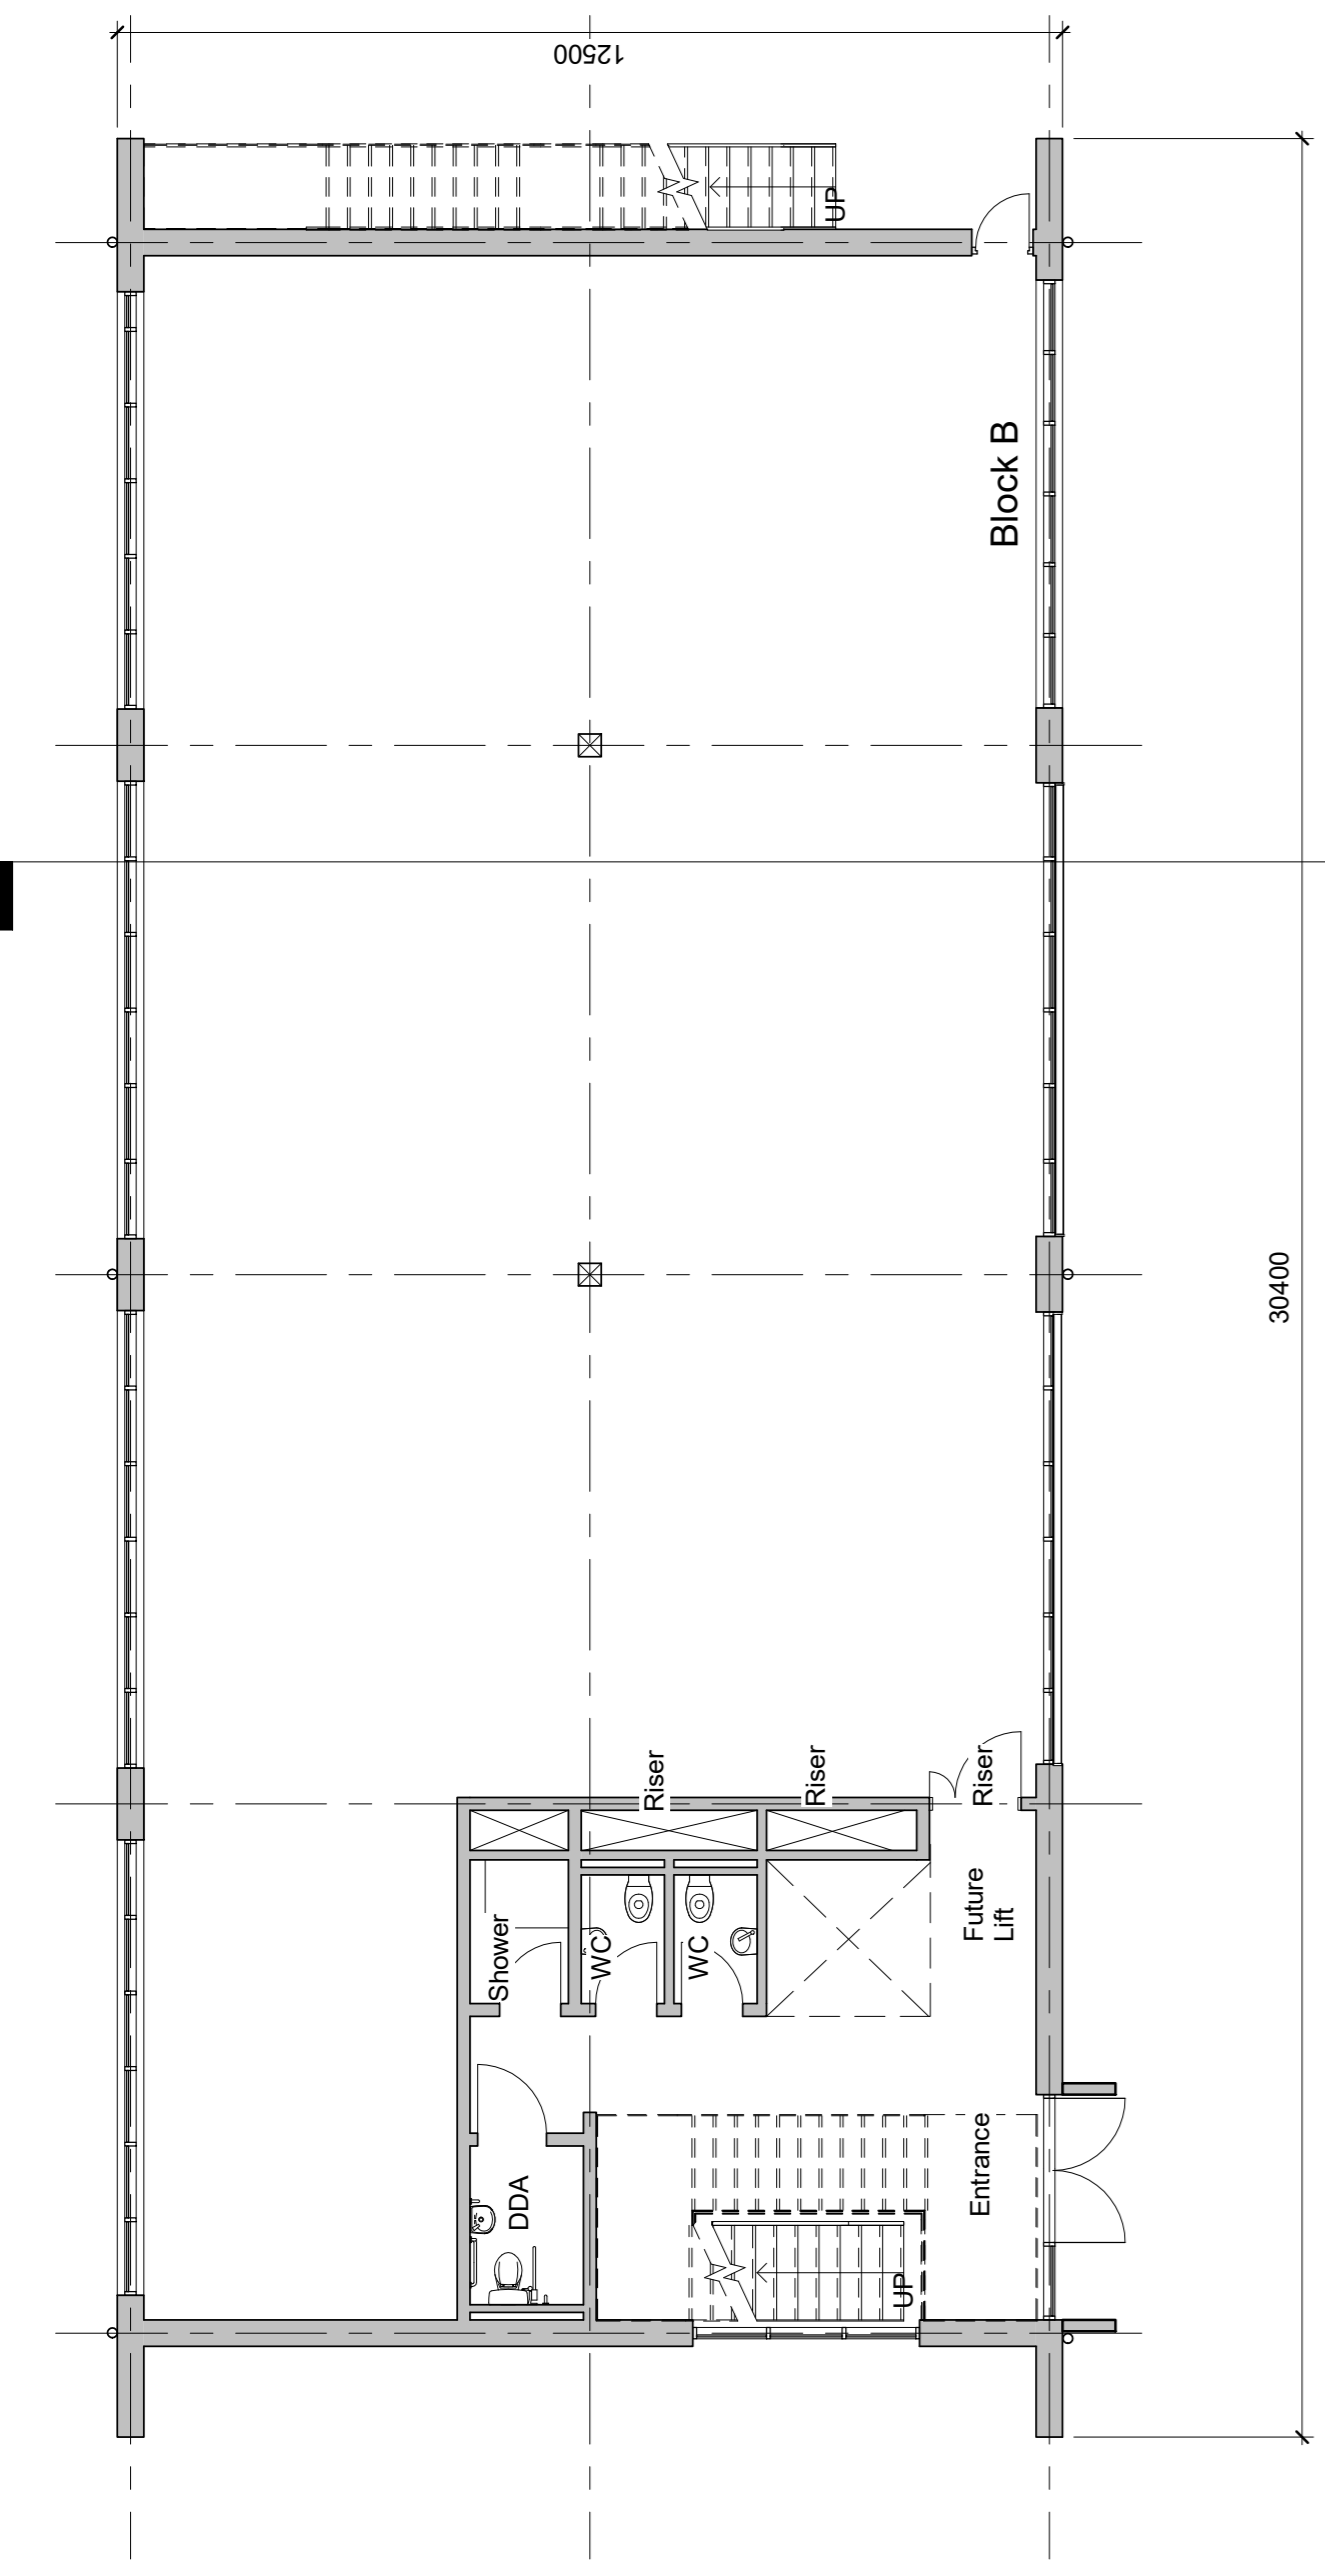


Notes

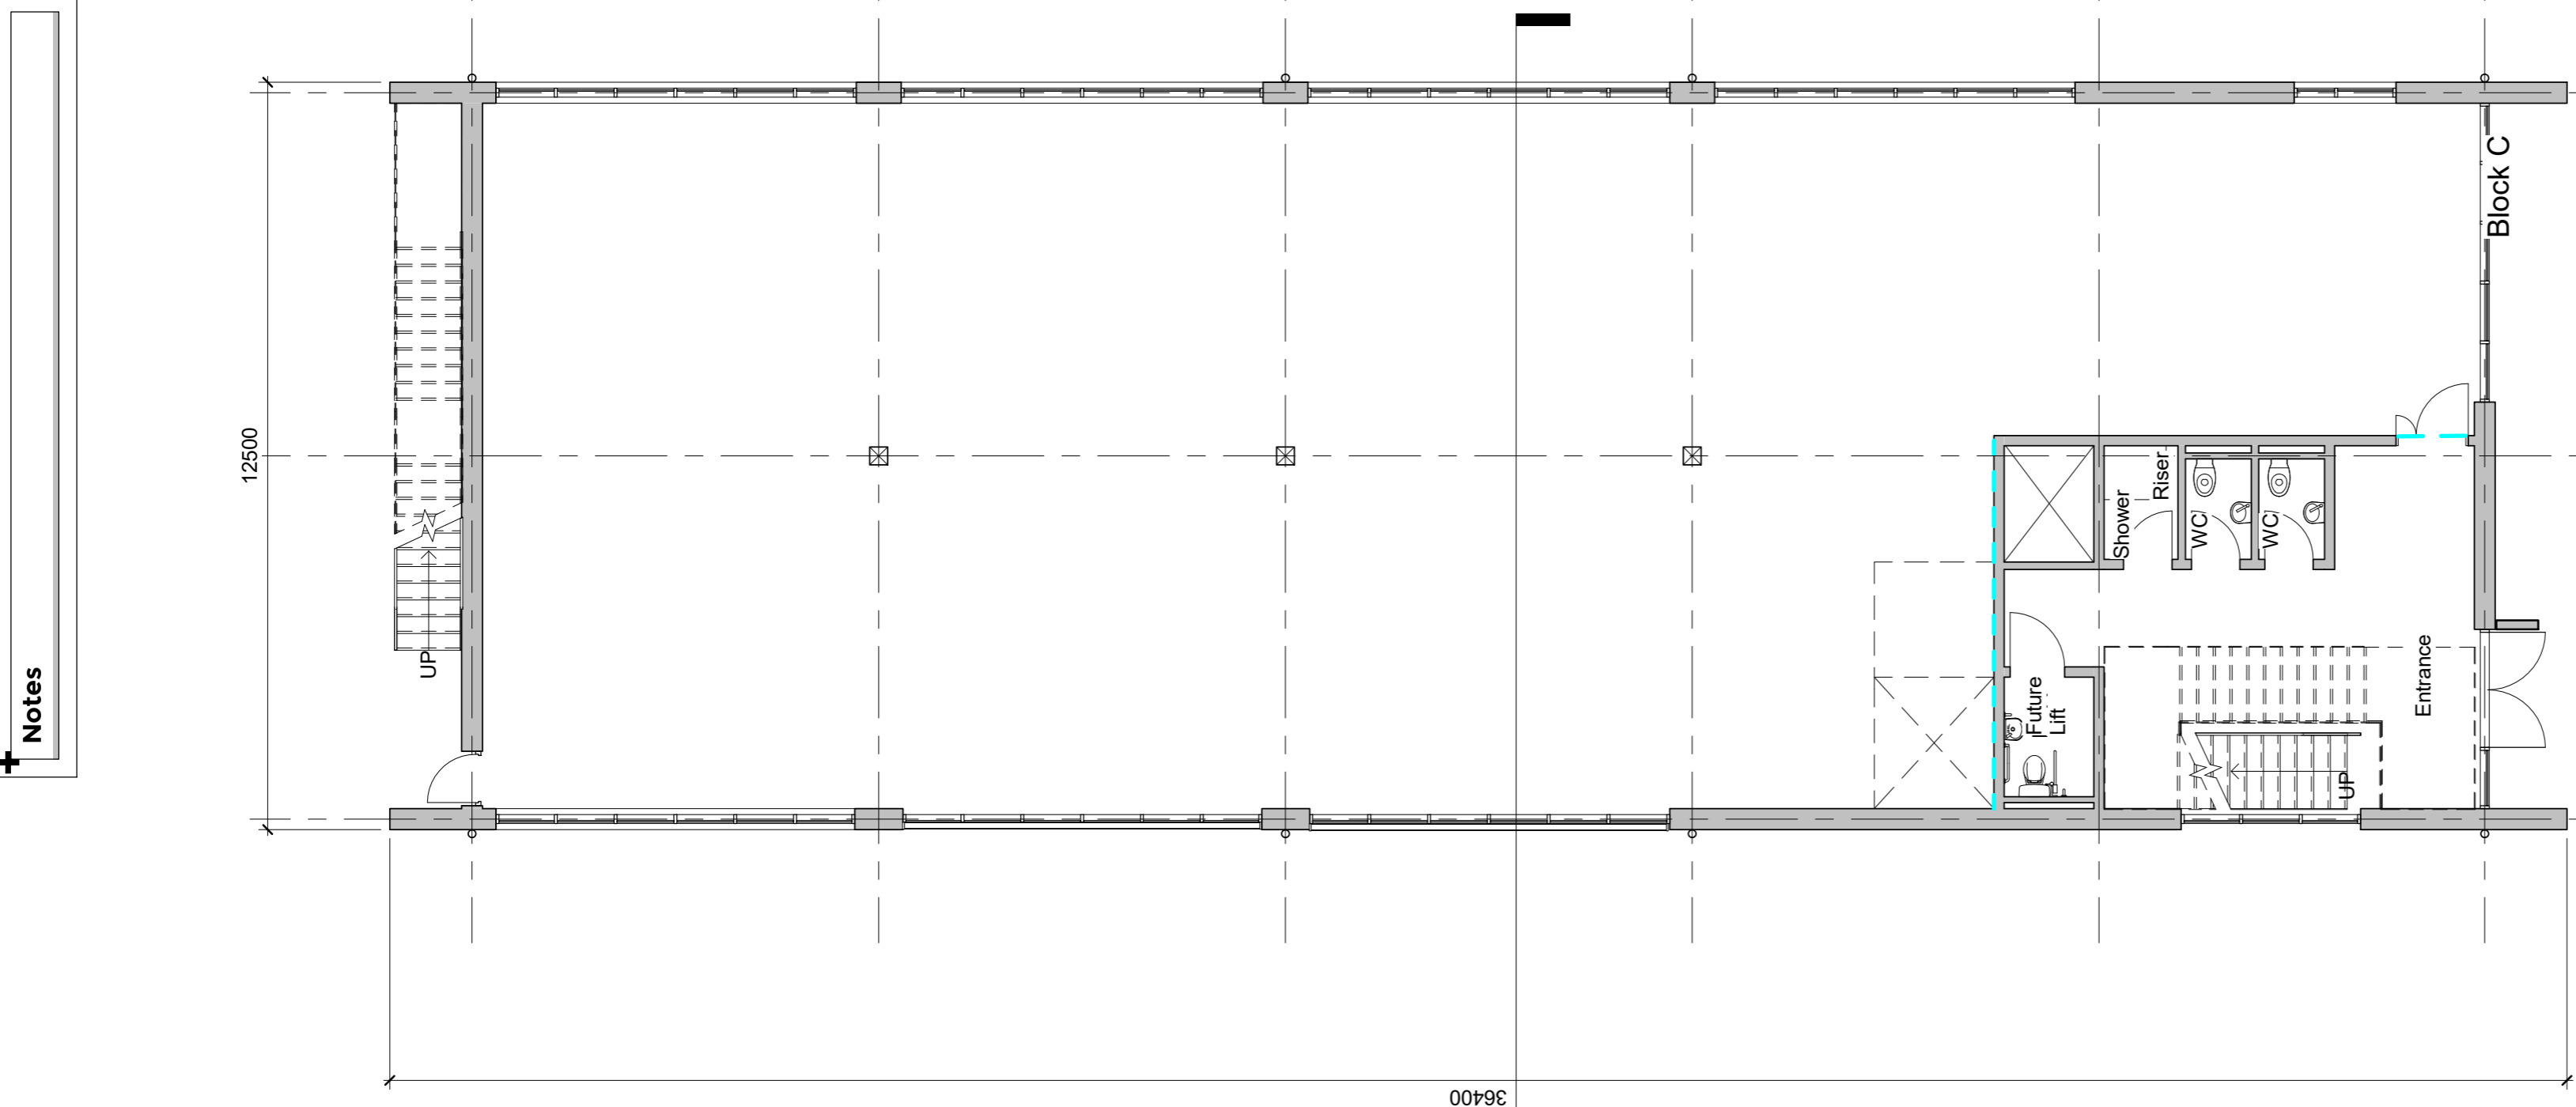

Section BB

Section AA

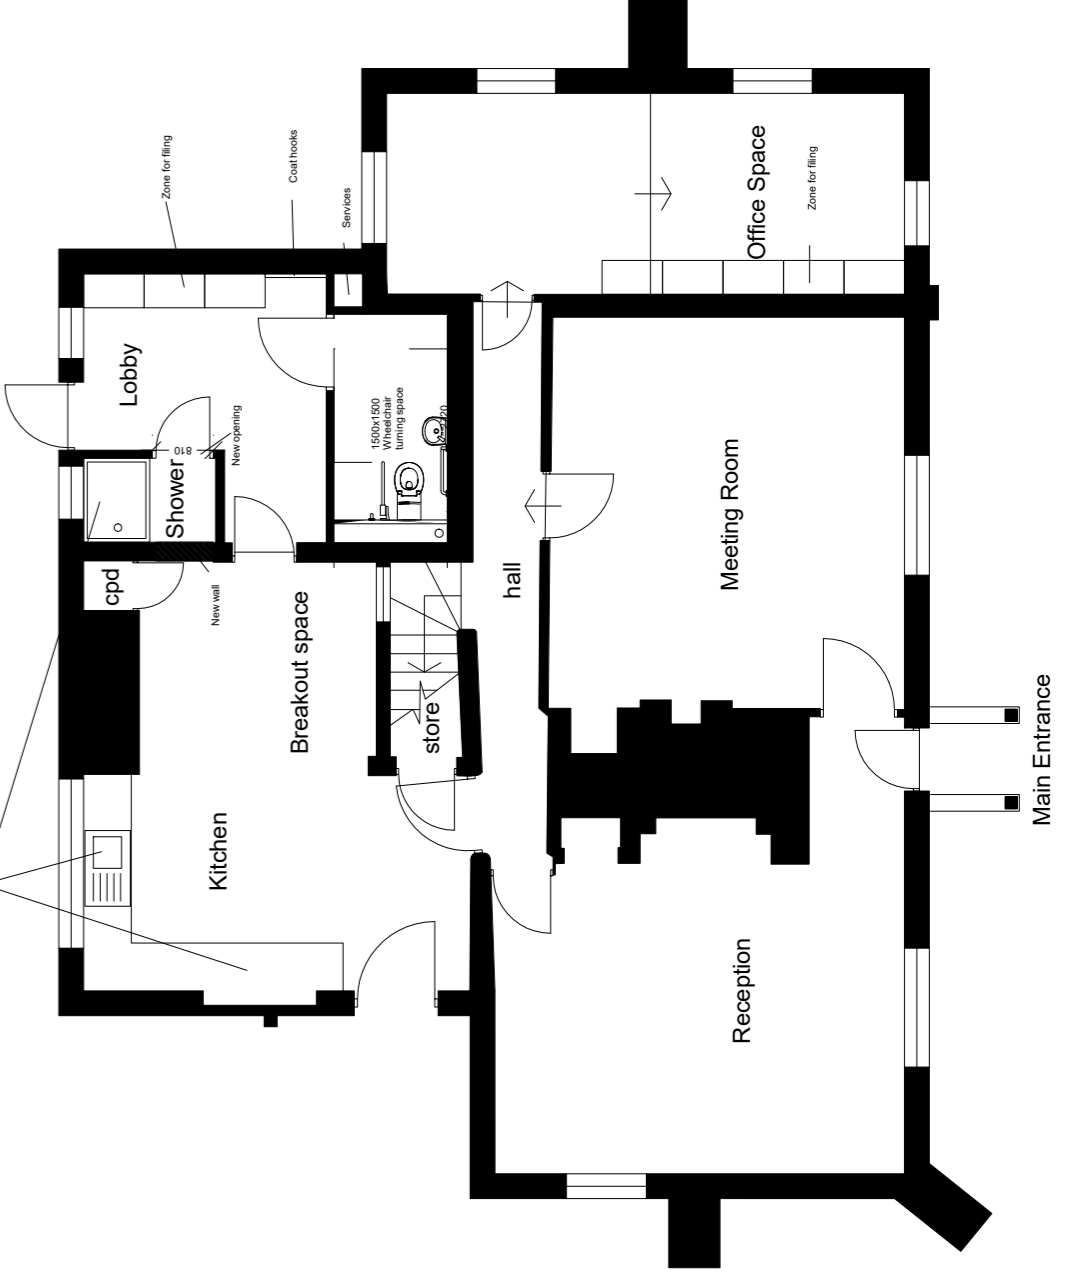

B 12.09.14 Revised Planning Issue  
 A 29.11.13 Planning Issue

ED/AH  
 HC/AH  
 BOYLE SUMMERS ARCHITECTURE AND MASTERPLANNING



Client: OCEANIC ESTATES  
 Project: YEW TREE FARM  
 Title: Proposed Ground Floor Plan

Project: YTF - BSL - XX - CF - DR - A - 30 01 - PL - B  
 Date: April 2019  
 Scale @ A1: 1:100  
 Drawn: JC  
 Checked: AH

Canute Chambers  
 Canute Road  
 Southampton  
 PO14 3AB

1 Ground Floor

1:100

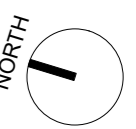 

Yew Tree Farmhouse being retained please refer to separate layout drawings

Other than for the purposes of planning, do not scale these drawings. Use written dimensions only. All dimensions to be checked on site prior to commencement of work.  
 This drawing is © Boyle Summers Ltd and may not be reproduced, copied or altered in any way without written authority.