




Block B East Elevation
1 : 100

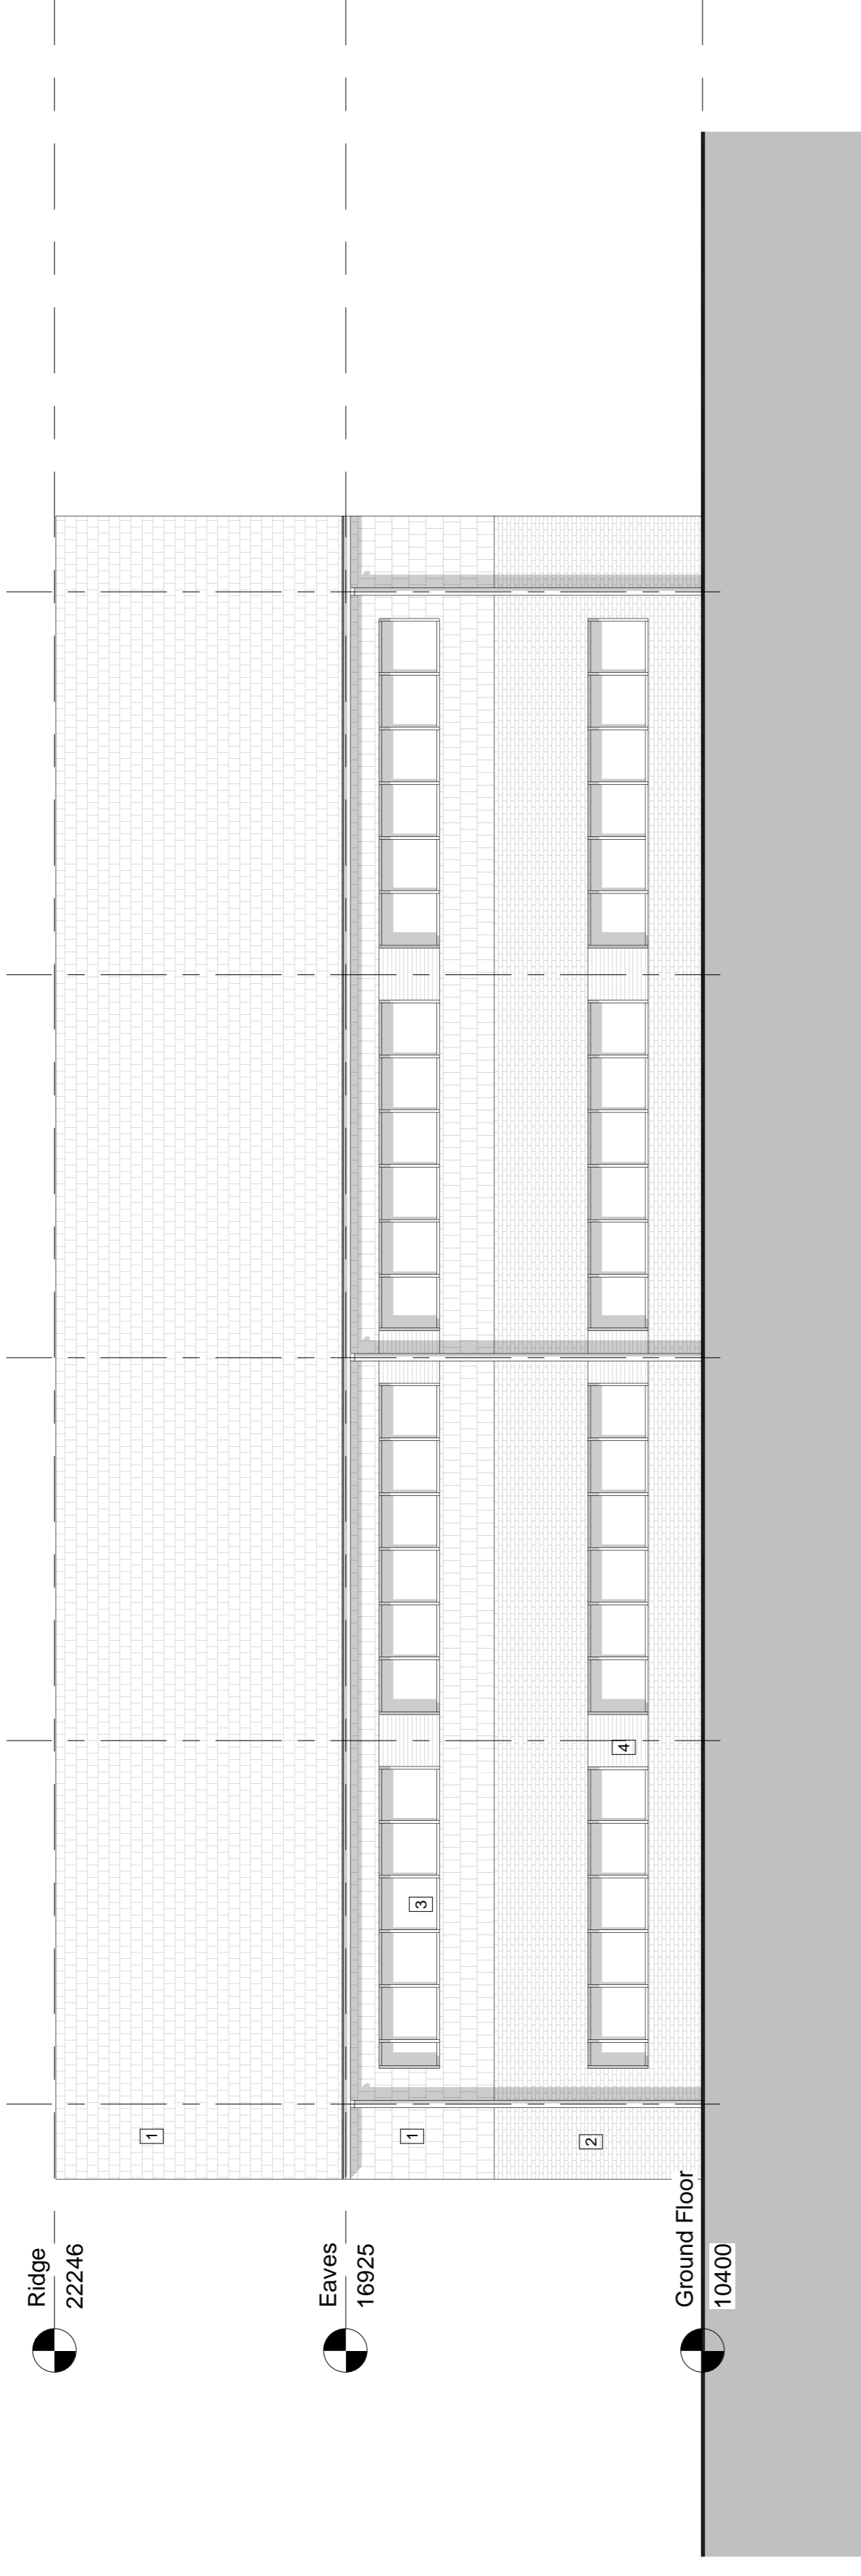


Block B North Elevation
1 : 100

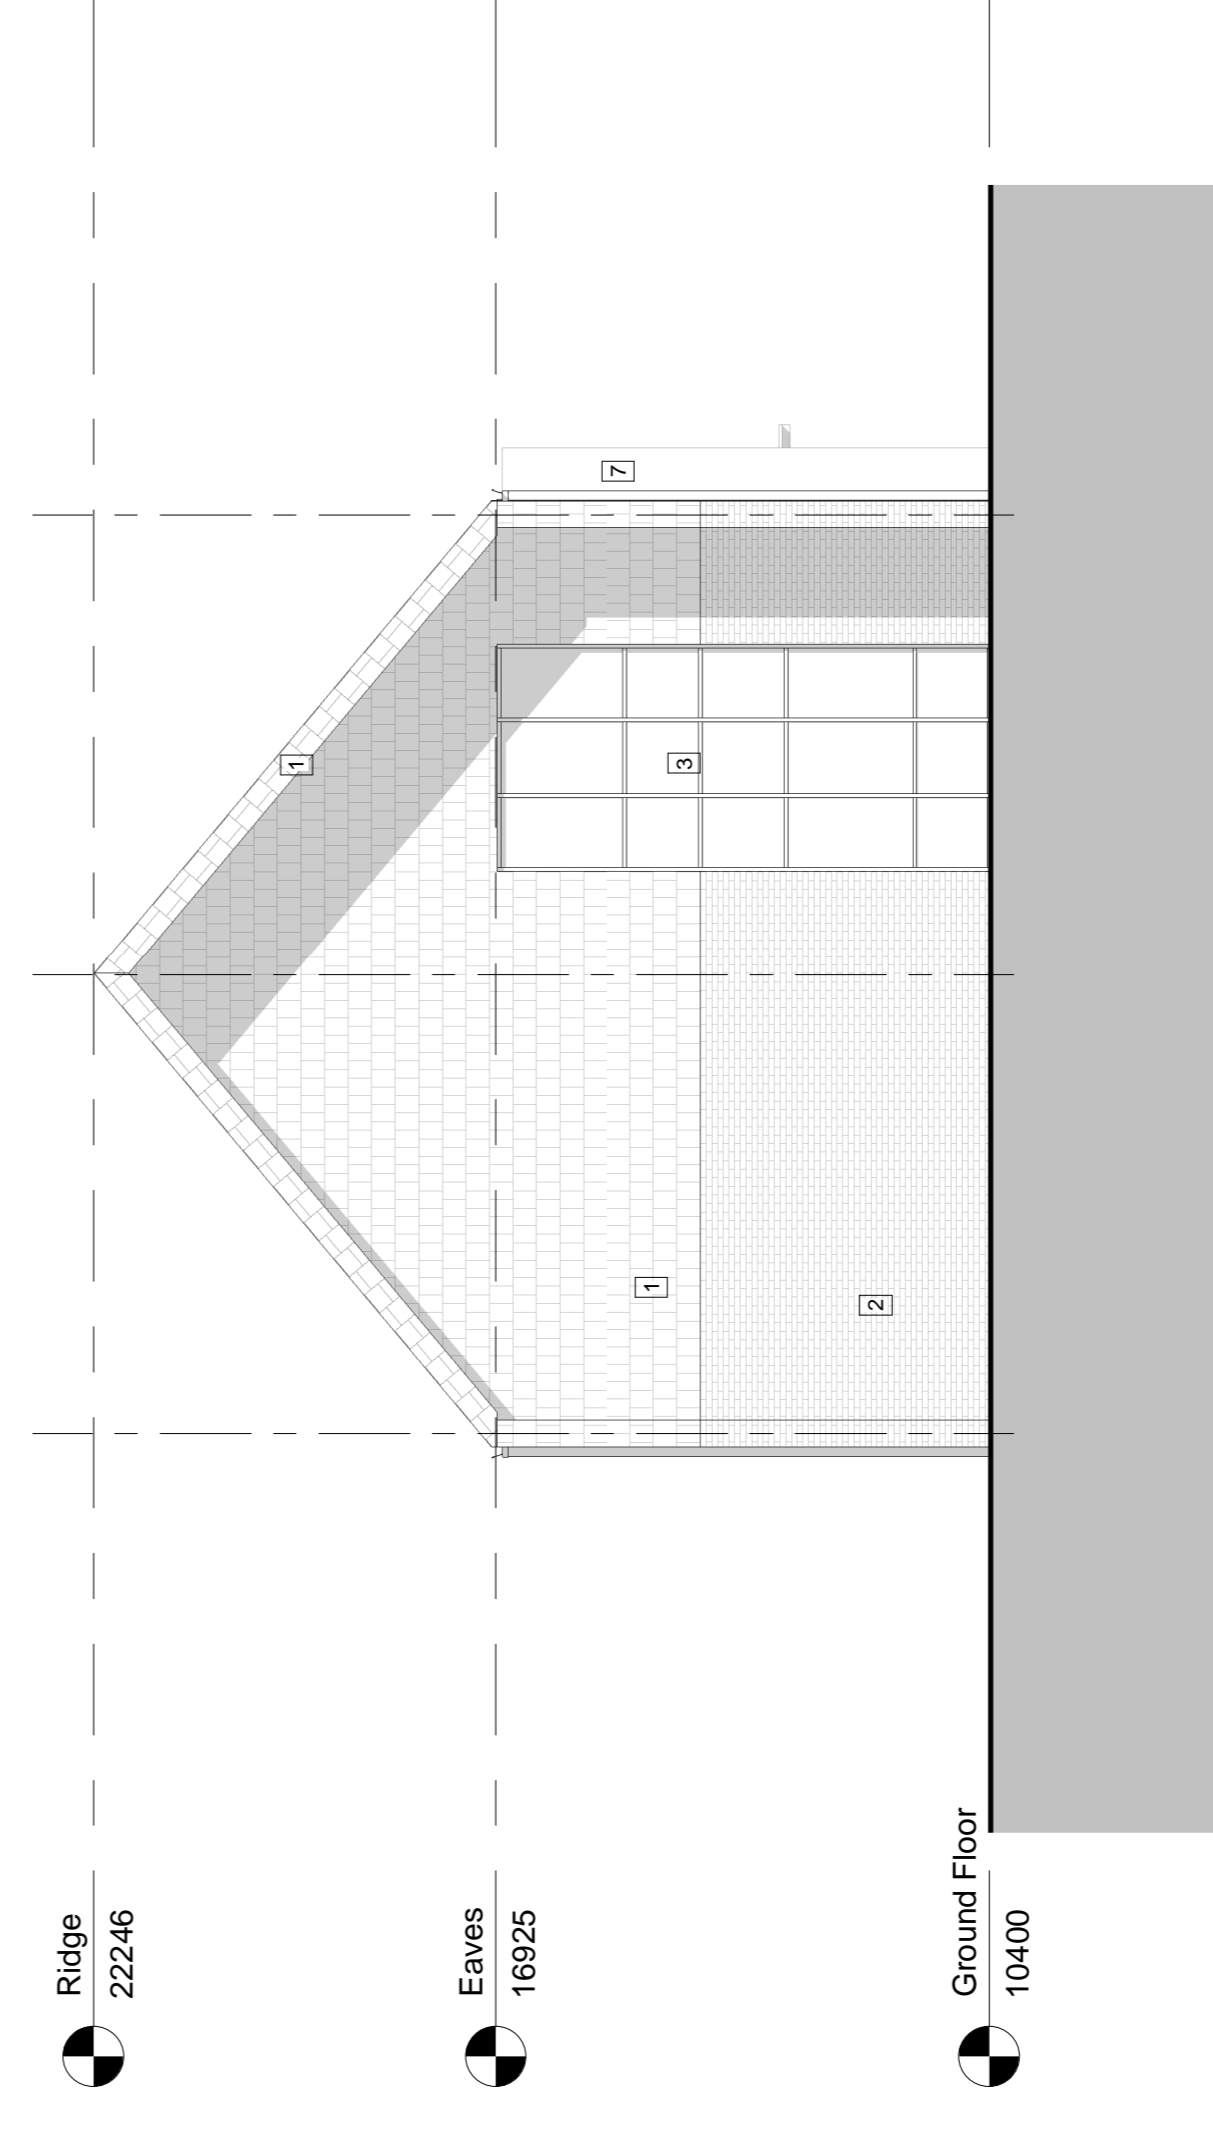

Block B West Elevation
1 : 100

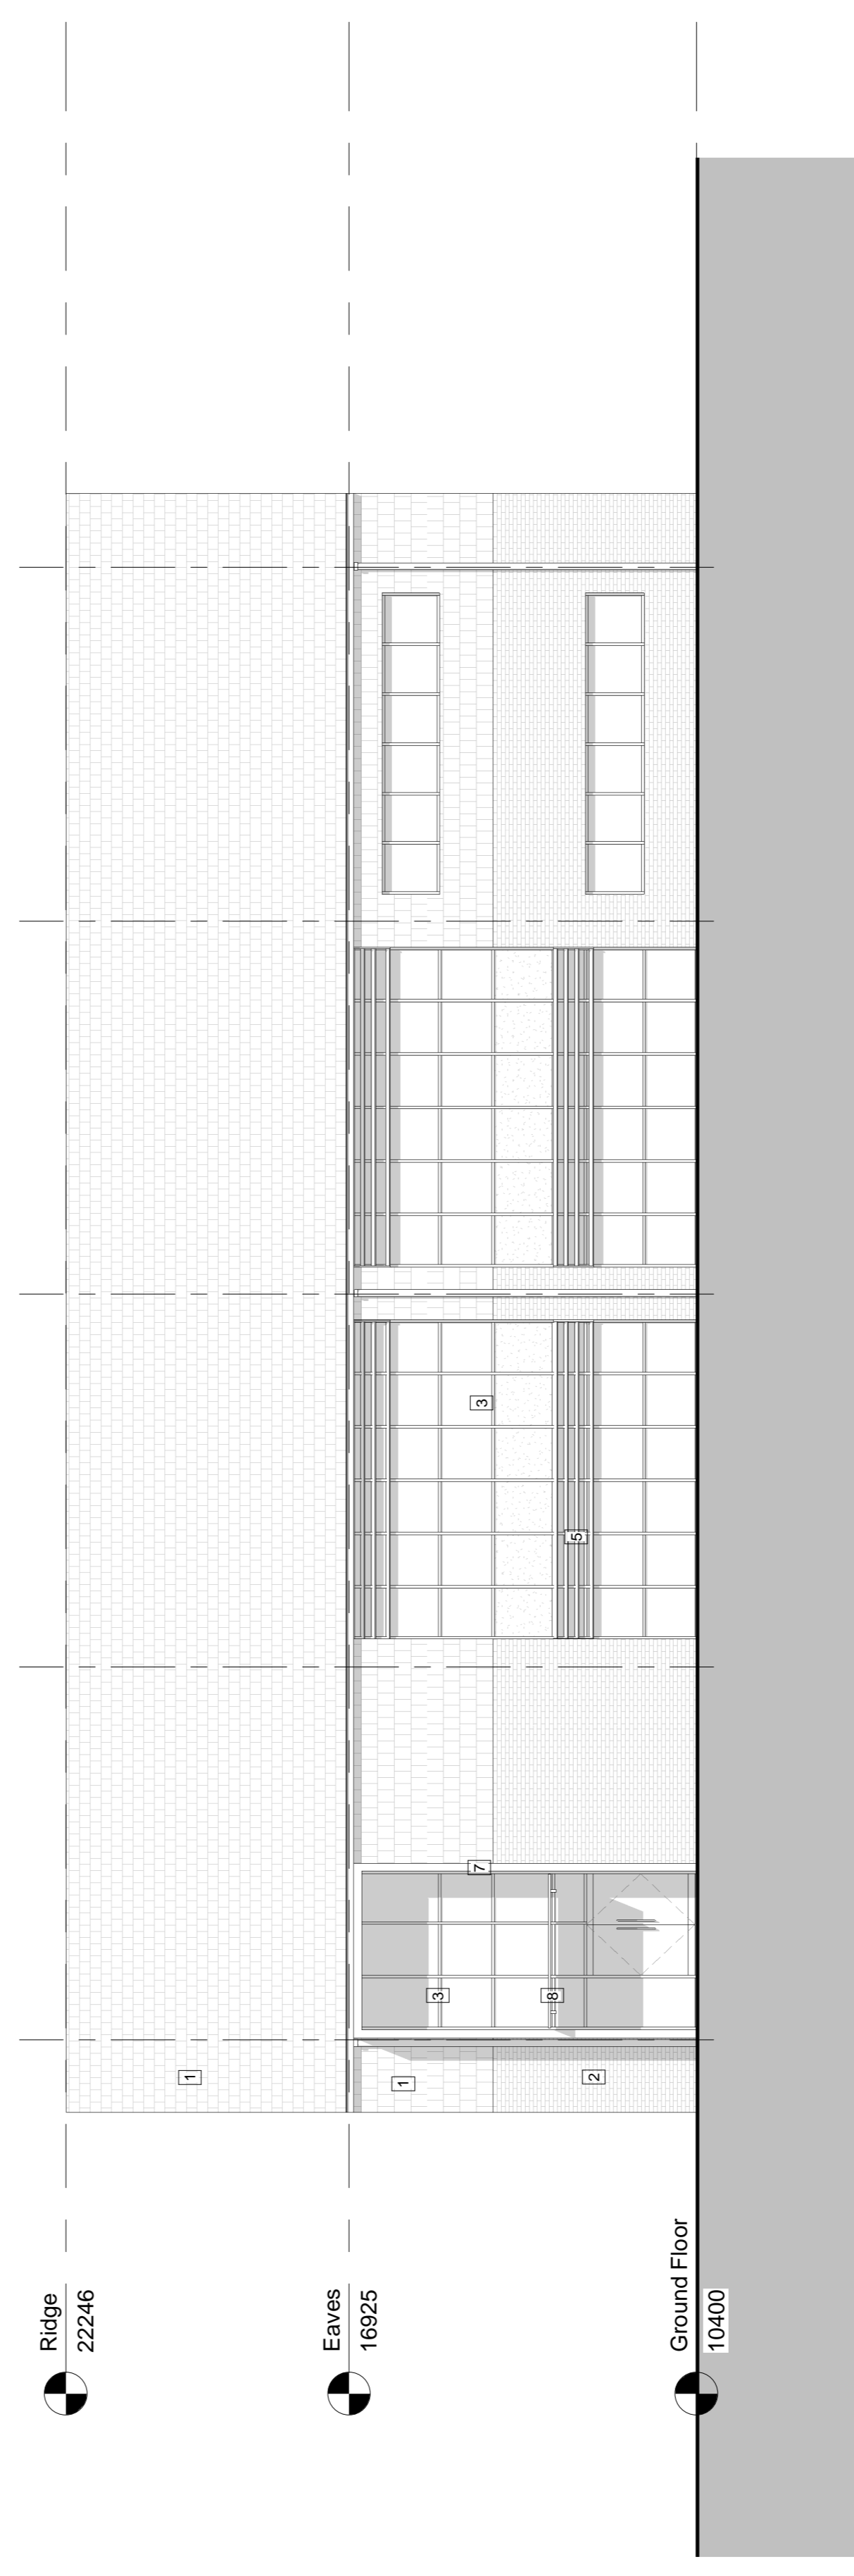

Block B South Elevation
1 : 100

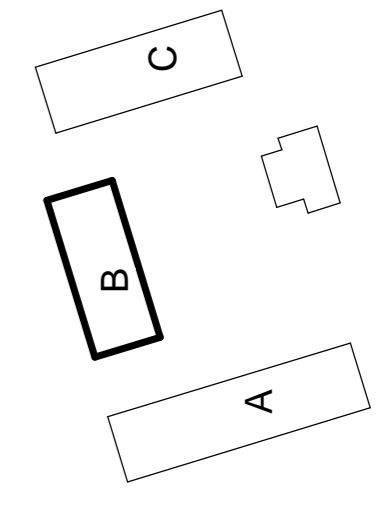

Materials Schedule

1	Cedar Shingles
2	Red/Brown Multi Facing Brickwork
3	Dark Grey PPC Metal Windows/Doors
4	Timber Cladding
5	Timber Brise Soleil
6	Dark Grey/PPC Steel Staircase
7	Metal Projecting Frame
8	Glass/Steel Entrance Canopy

A 2911.13 Planning Issue
HCAH

Rev. Date Description
Drawn Check

BOYLE-SUMMERS
ARCHITECTURE AND MASTERPLANNING
Canute Chambers
Canute Road
Southampton
Hampshire
SO14 3AB

Client: OCEANIC ESTATES
Project: YEW TREE FARM
Title: Block B Elevations

Project: YTF - BSL - XX - ZZ - DR - A - 40 02 - PL - A
Originator: Volume Level Type Role Status Number Submittal Revision
B+S Ref. Date Scale@A1 Drawn Checked
18022 April 2019 1:100 JC AH

Tel: 023 8063 1432 www.boyleandsummers.co.uk
Other than for the purposes of planning do not scale these drawings. Use written dimensions only. All dimensions to be checked on the plot to commencement of work.
This drawing is © Boyle-Summers Ltd and may not be reproduced, copied or altered in any way without written authority.