




Proposed North Elevation (street)
1:100

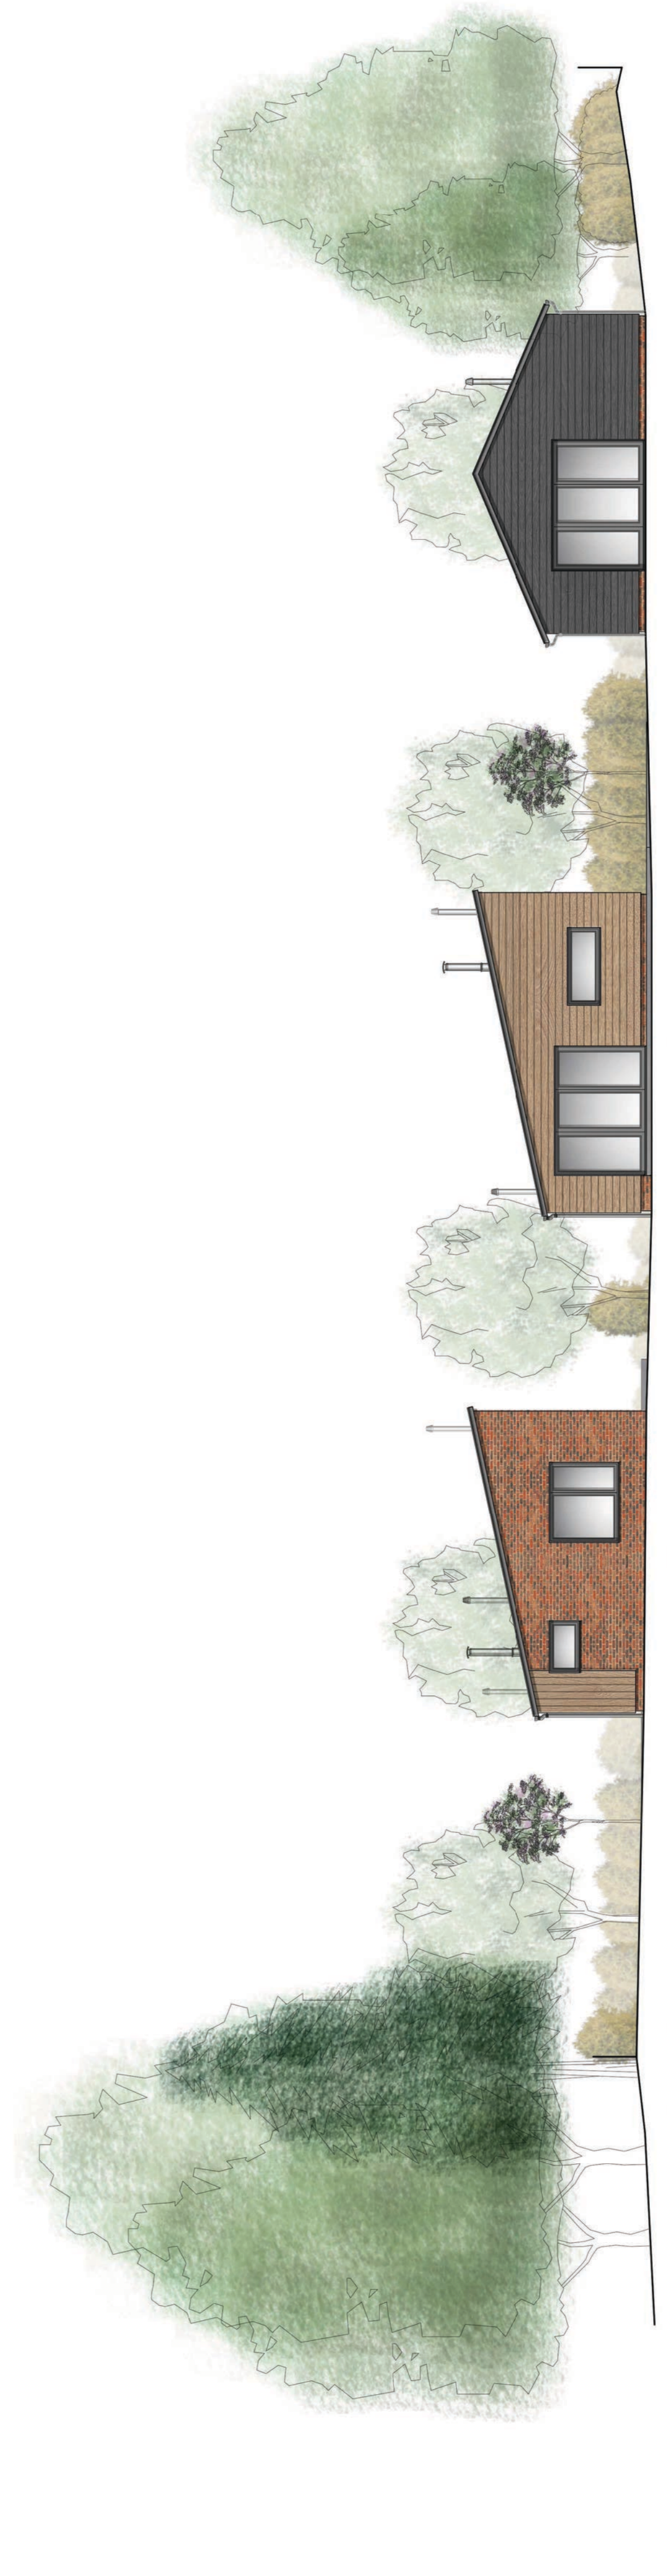

Proposed South Elevation (rear)
1:100

PLANNING

P4 05.04.2018 - am1 North boundary wall checked by AJ
 P3 Planning - am1 North boundary wall checked by AJ
 Draft - amend external finishes to NE elevations, raise brick pinnings checked by M&J
 P2 22.05.2018 Draft - amend external finishes to NE elevations, raise brick pinnings checked by M&J
 P1 23.04.2018 Draft - amend external finishes to NE elevations, raise brick pinnings checked by AJ
 Draft - amend to suit latest sketch up model checked by AJ



a division of studio four architects ltd
 Talgate Estates, Stambidge Esch, Romsey, SO51 0HE
 Hampshire, UK
 T: 01794 342000
 F: 01794 342001
 E: romsey@studiofourarchitects.co.uk
 www.studiofourarchitects.com

client	Mr & Mrs Hunt
project	Oak Tree Farm, Staff Road Michelmarsh SO51 0NQ
title	Proposed Site Elevations
date	Apr 18
scale	1:100
paper	A1
drawn	AJ
checked	
job no.	38006
dwg. no.	SK102
rev. no.	P4
file	