




Proposed West Elevation (Building A)
1:100

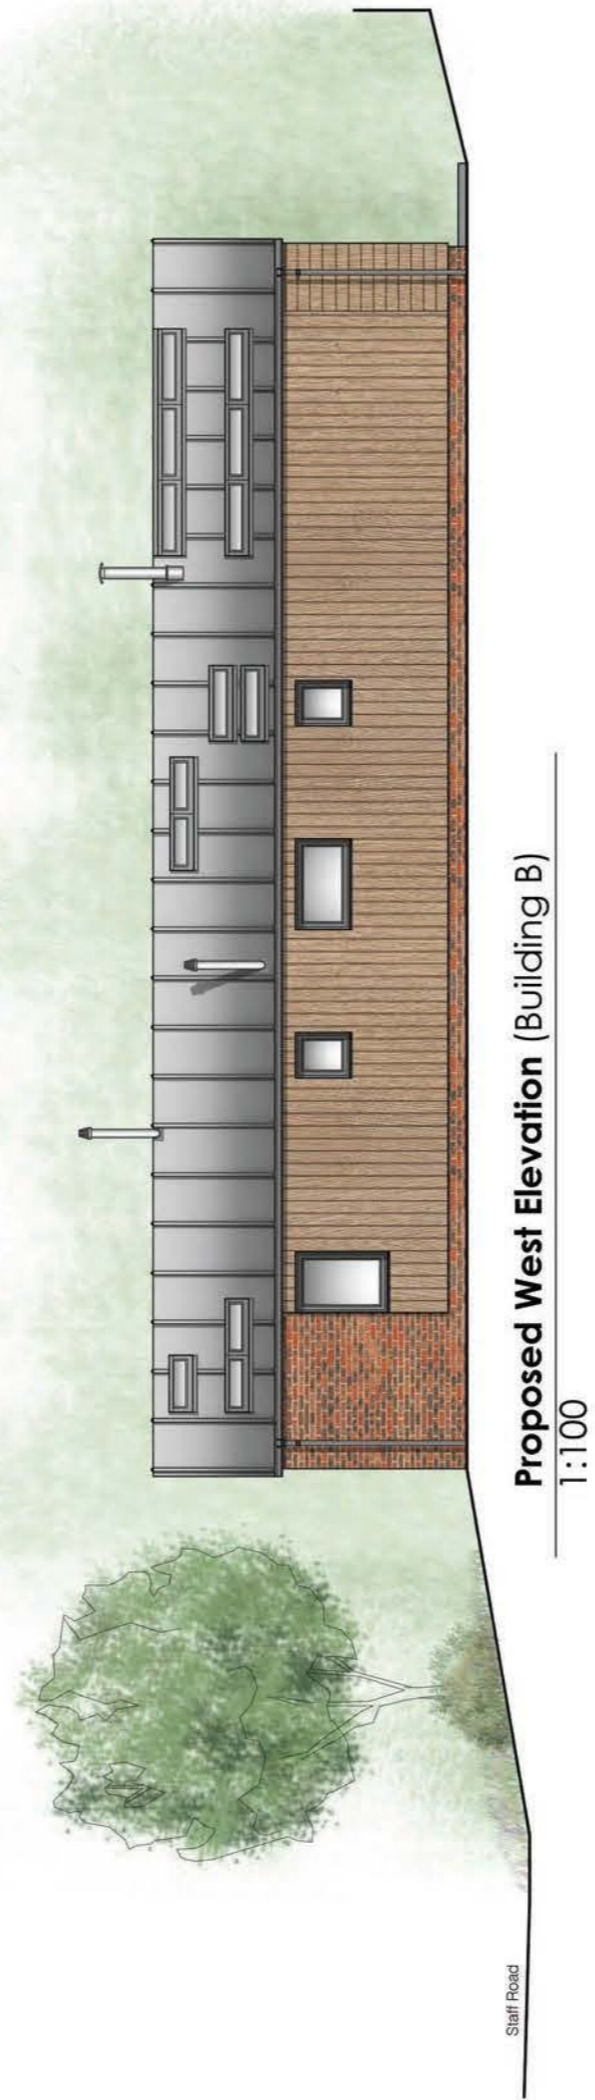

Proposed West Elevation (Building B)
1:100




Proposed West Elevation (Building C)
1:100



Proposed East Elevation (Building A)
1:100



Proposed East Elevation (Building B)
1:100

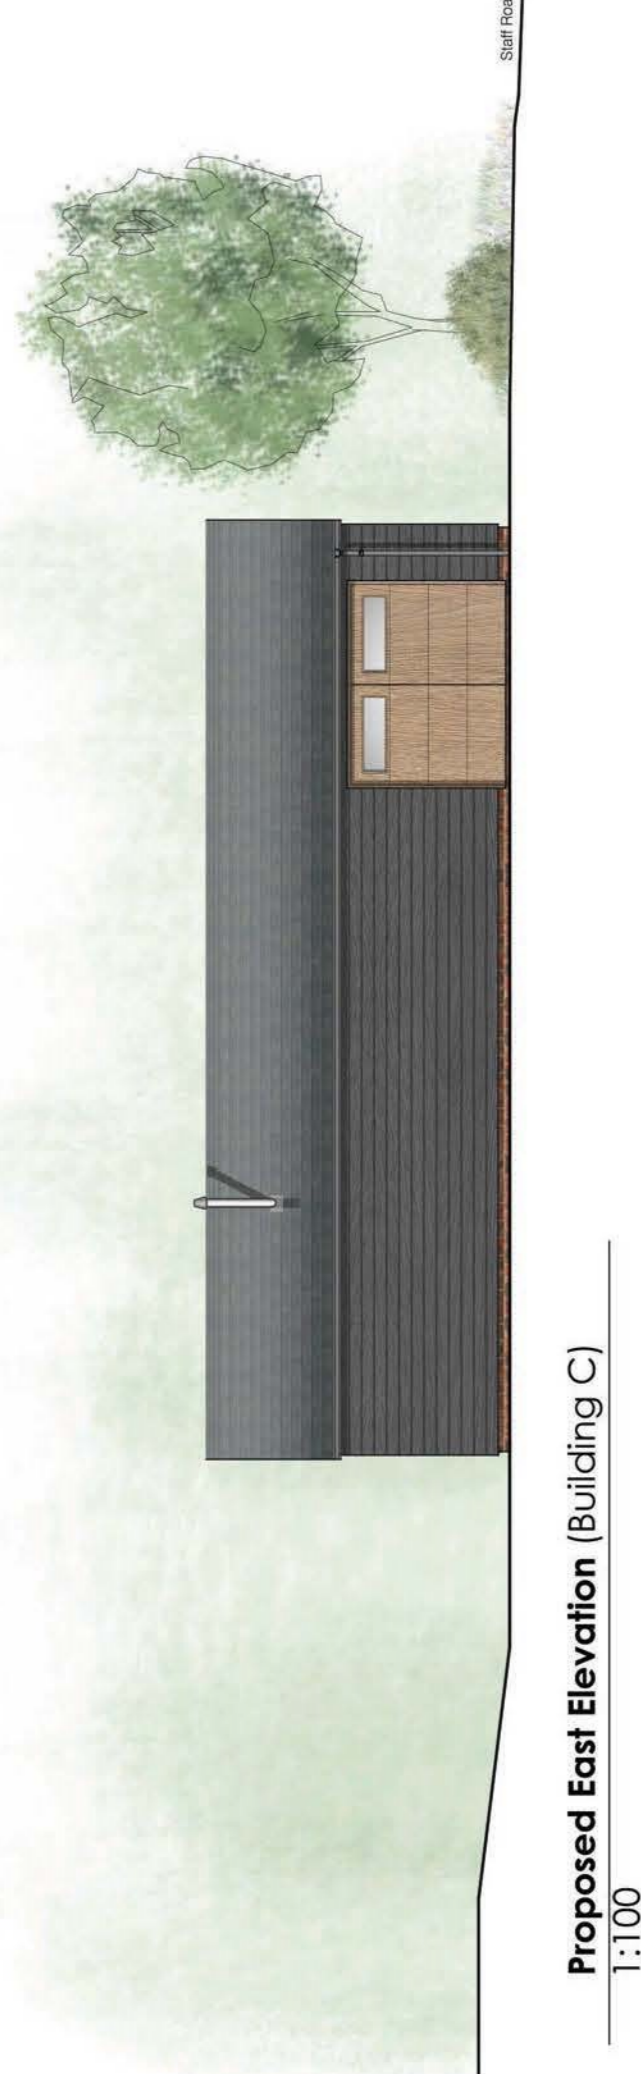

Proposed East Elevation (Building C)
1:100

Previously
approved scheme -
18/01593/FULLS

PLANNING

- P4 03.06.2018 checked by AJ
- P3 29.05.2018 checked by AJ
- P2 22.05.2018 checked by M&J AJ checked
- P1 23.04.2018 checked by AJ



studio four
specialist projects
a division of studio four architects ltd
Tolgate Estates, Stanbridge East, Romsey, SO51 0NE
Tel: 01794 263000
Email: info@studiofourarchitects.co.uk
www.studiofourarchitects.com

client	Mr & Mrs Hunt
project	Oak Tree Farm, Staff Road Michelmersh SO51 0NQ
title	Proposed Elevations
date	Apr 18
scale	1:100
paper	A1
drawn	AJ
checked	
job no.	38006
dwg. no.	SK103
rev. no.	P4
file	