




- a Thatched roof
- b White render
- c Black stained timber
- d Existing windows
- e Existing doors
- f Brown brick
- g Timber windows
- h Timber doors
- i Sliding glass doors

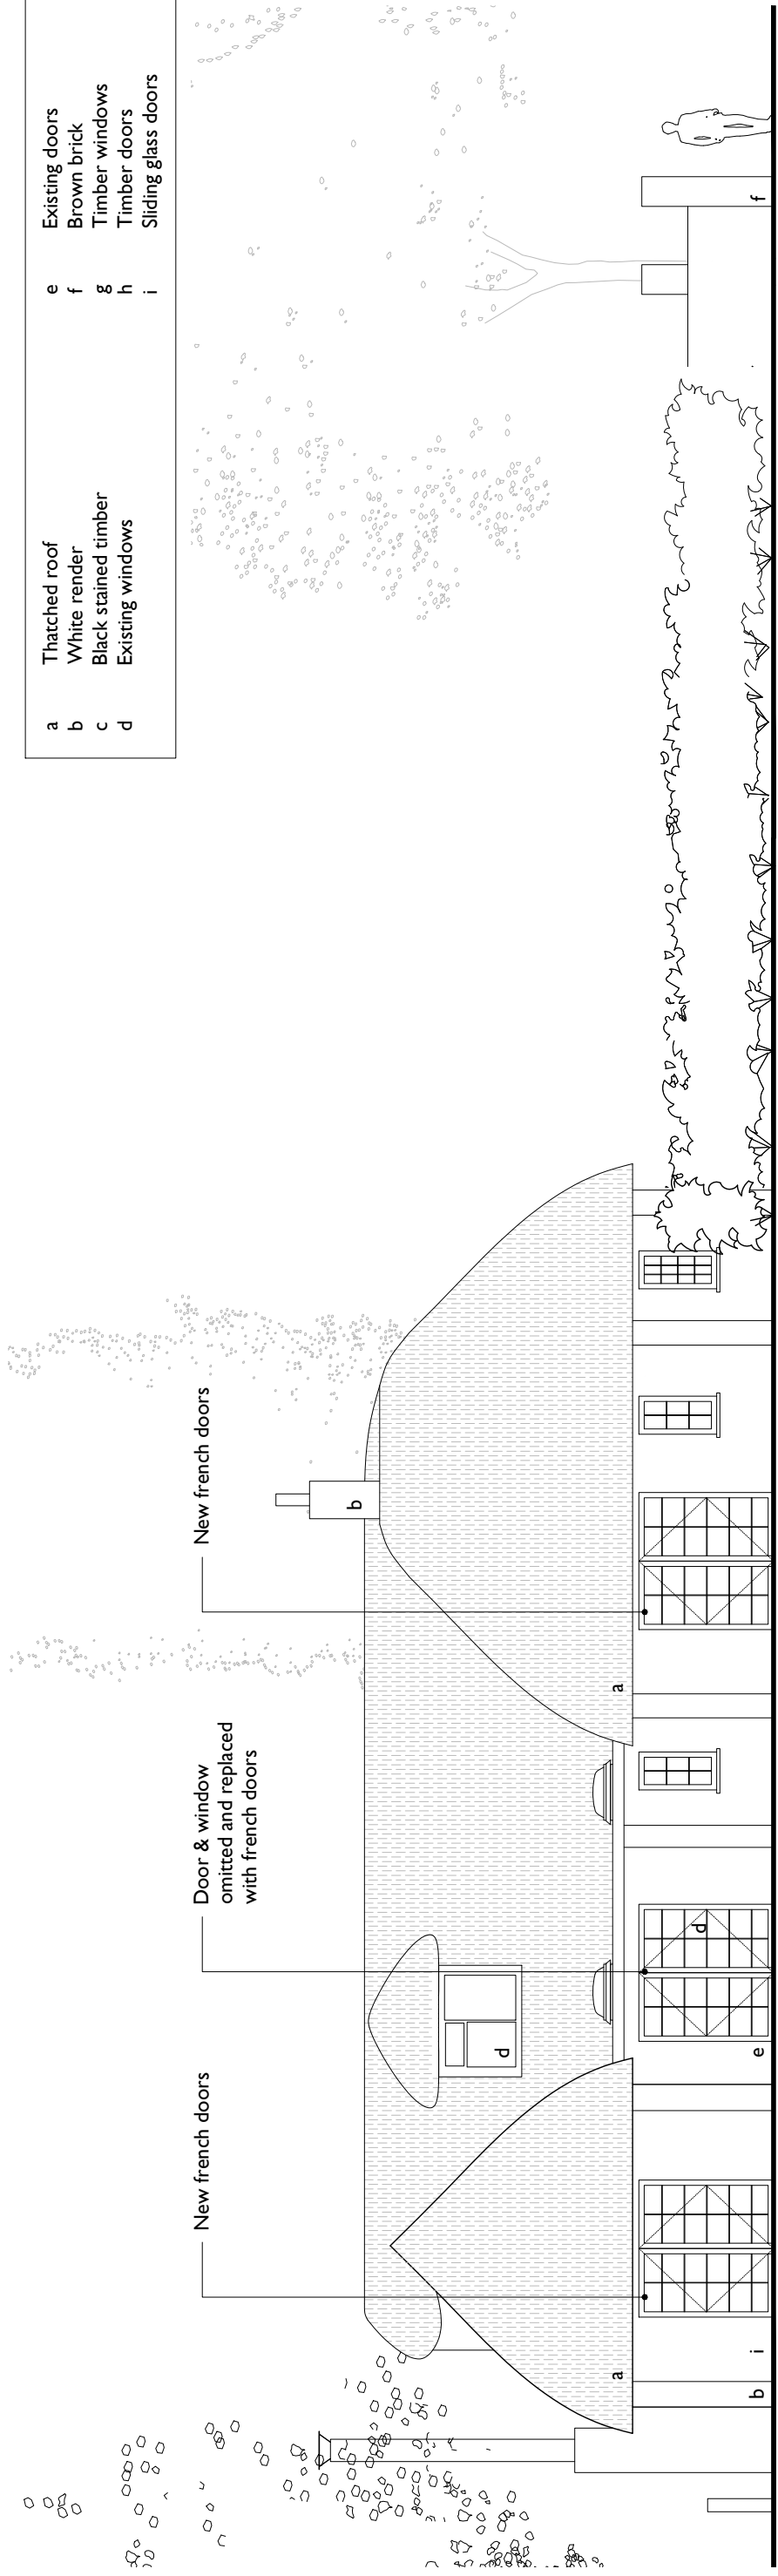

01 | PROPOSED WEST ELEVATION

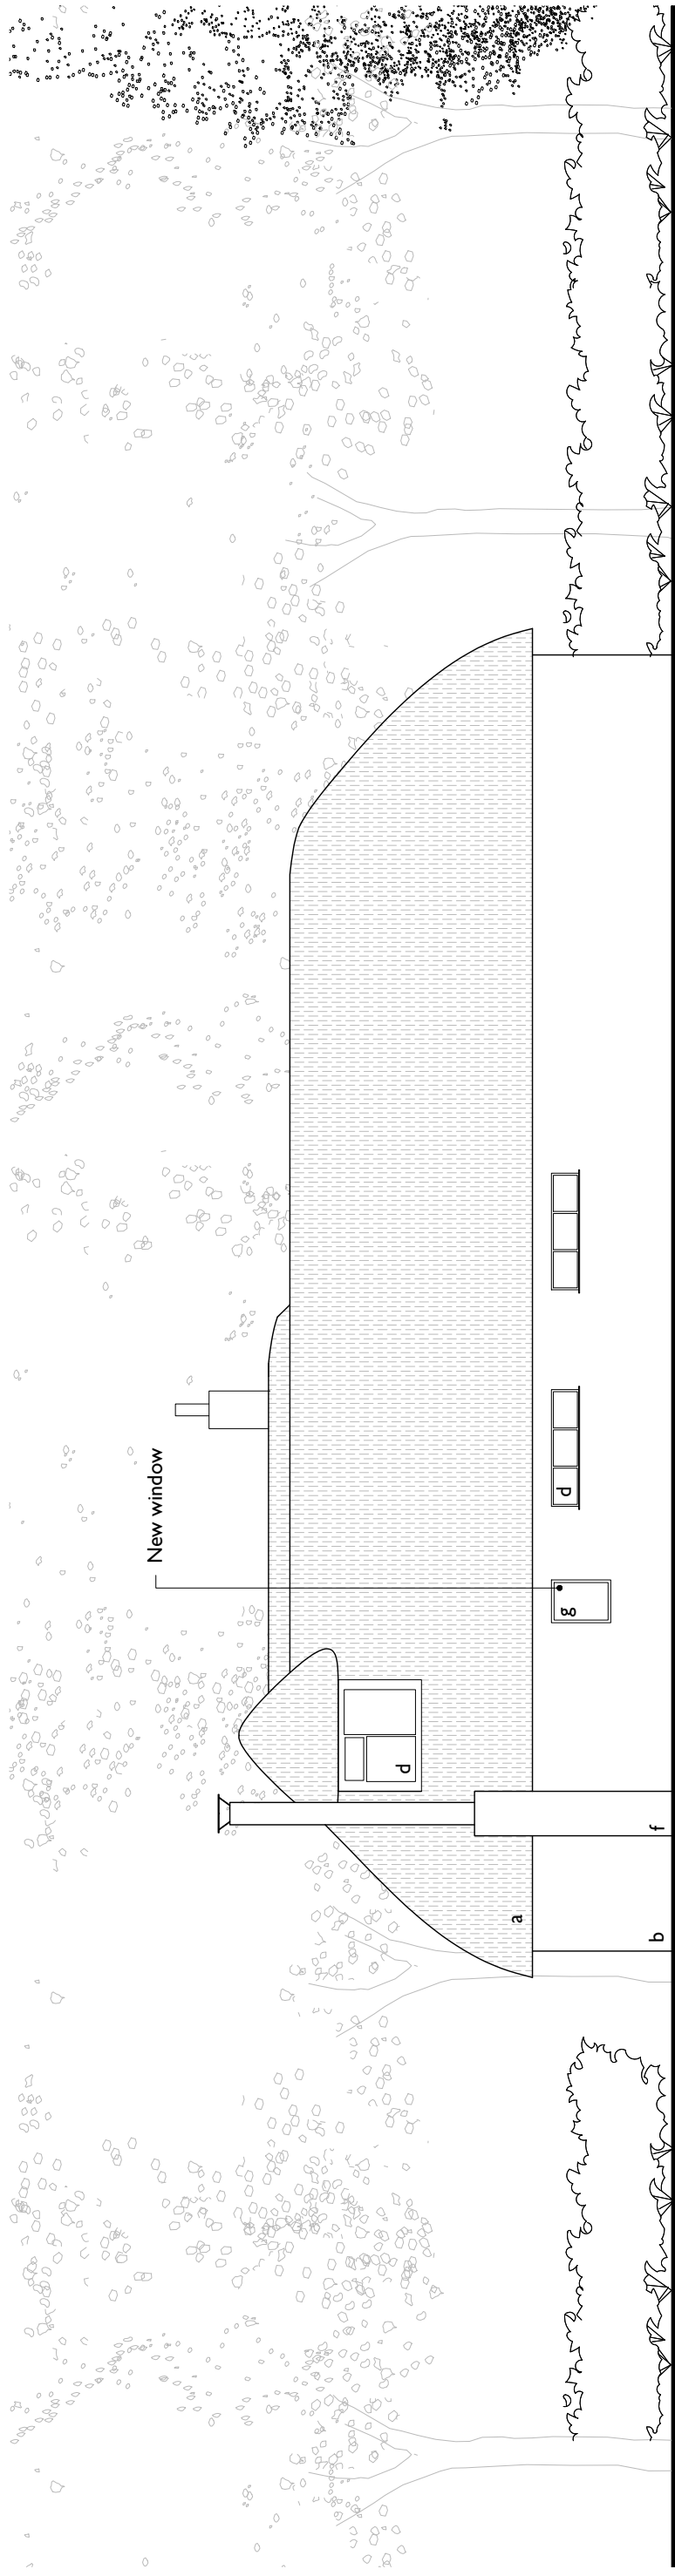

02 | PROPOSED NORTH ELEVATION

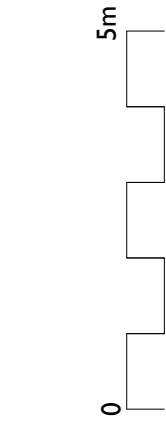

Status: Planning
Scale: 1:100 @ A3

Drawing: Plot 1 - Proposed Elevations
Dwg No: 242-D-13

Project: The Blue Hayes
Address: The Blue Hayes, Salisbury Rd,
West Wellow, Romsey SO51 6GA

Client: Clydesdale Group Ltd.
Date: 09.08.2019