

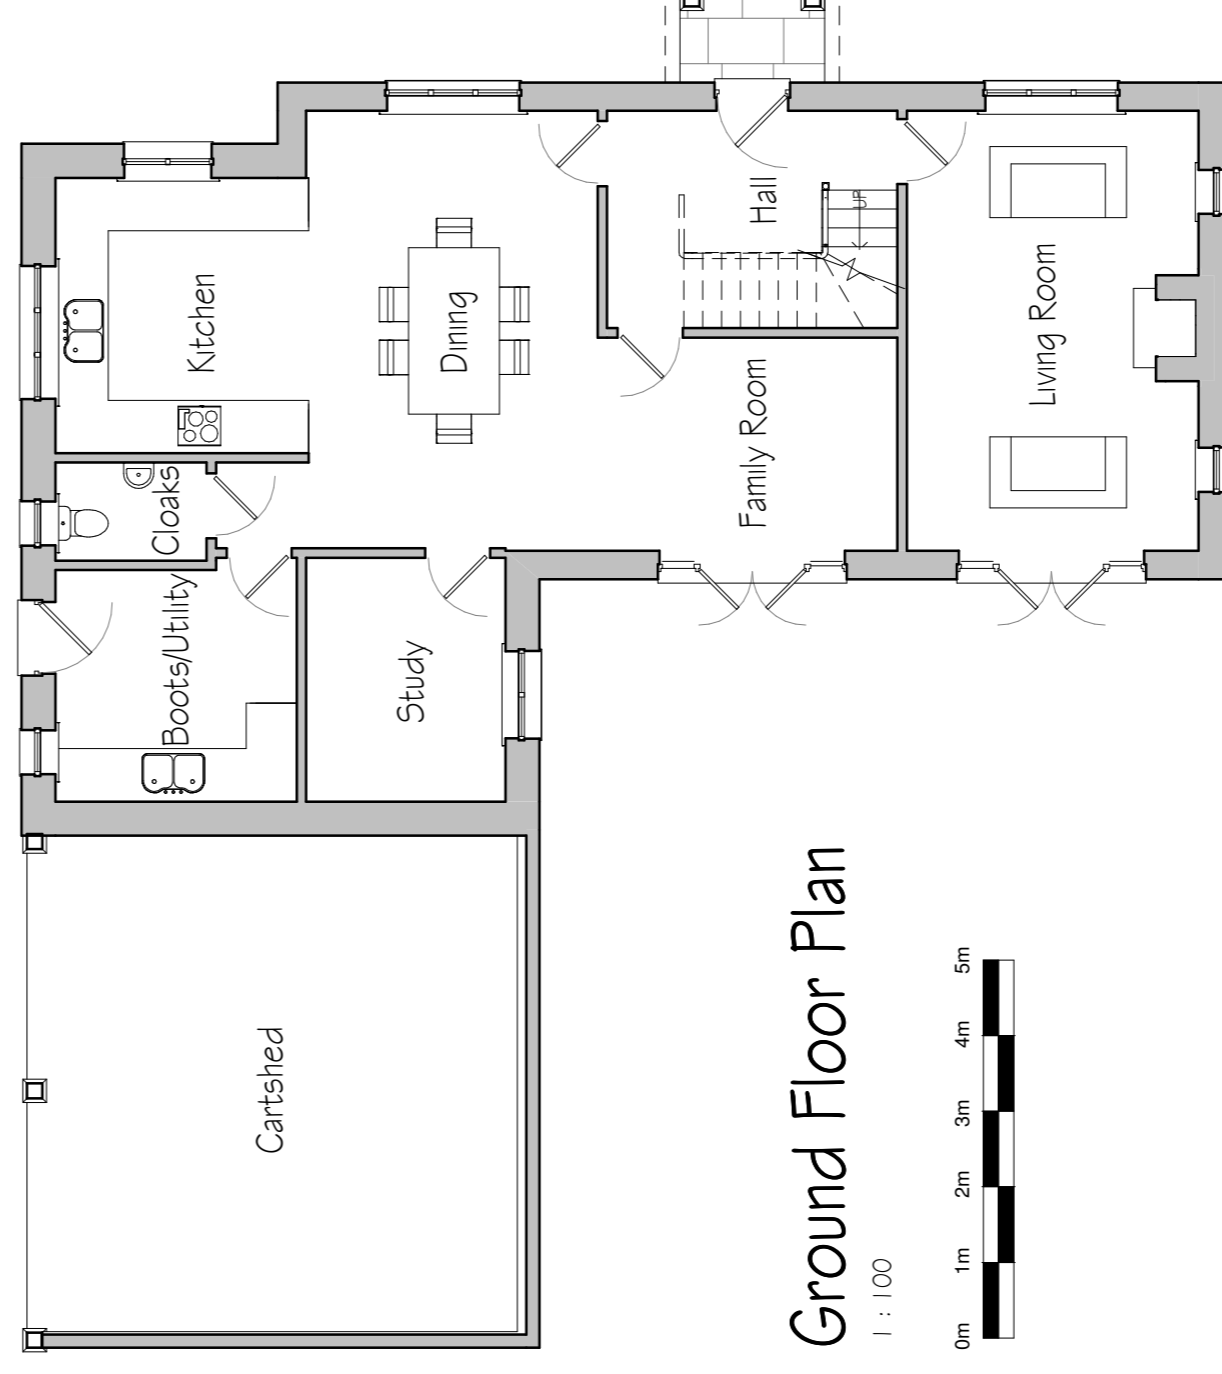



First Floor Plan
1 : 100

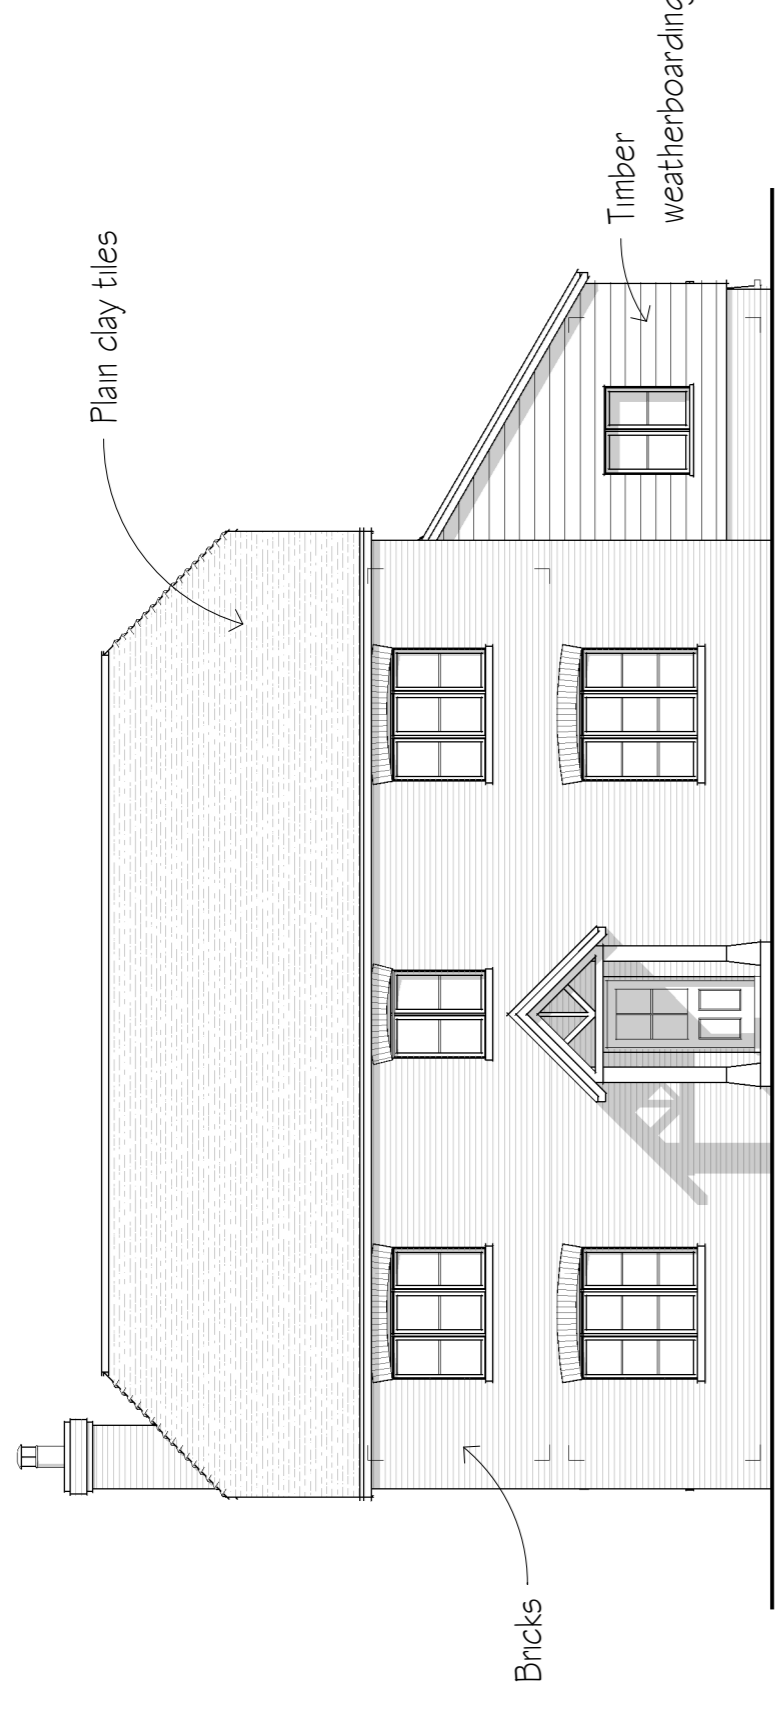

Ground Floor Plan
1 : 100

 


North-East Elevation
1 : 100

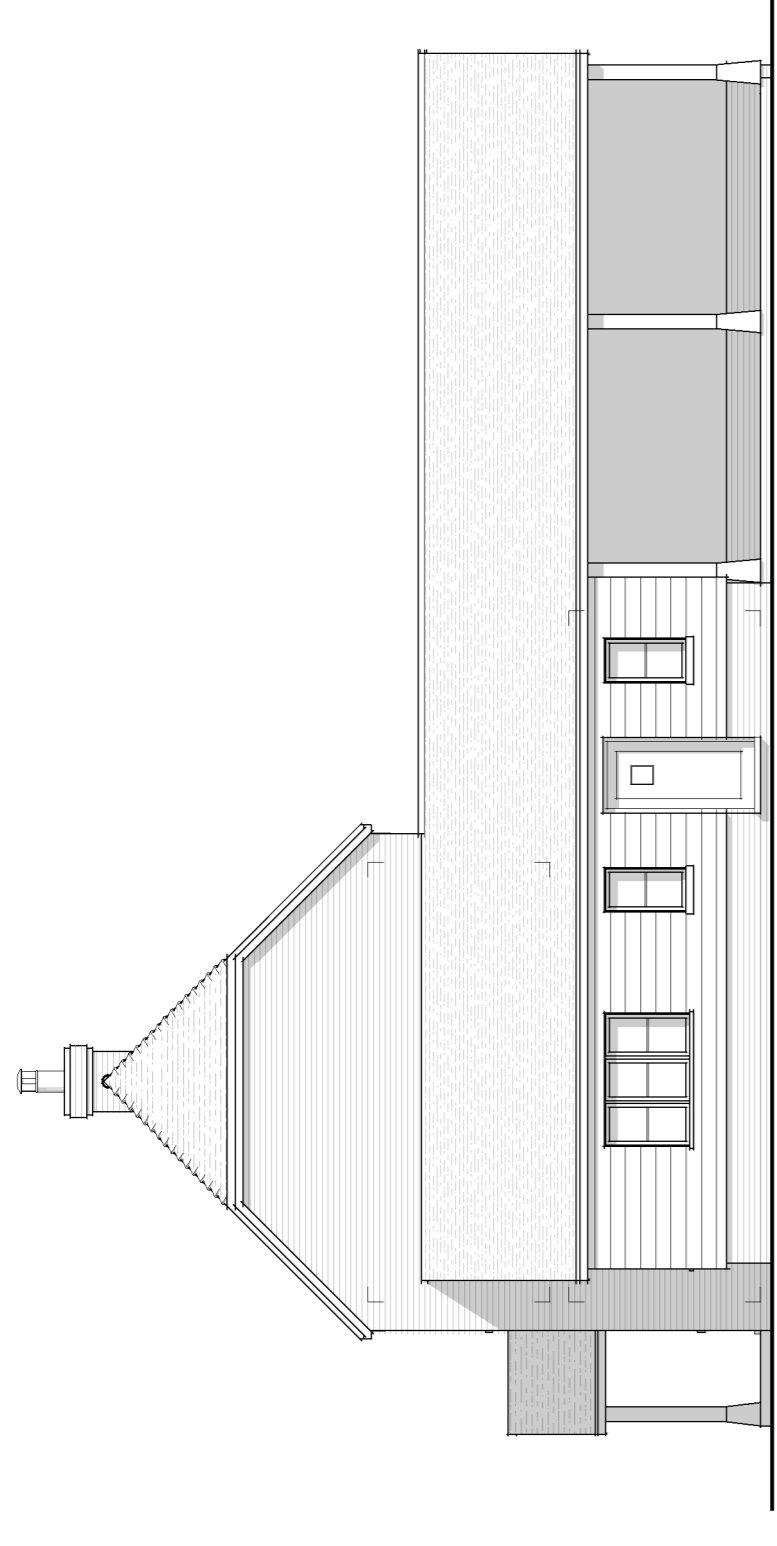

North-West Elevation
1 : 100



South-West Elevation
1 : 100

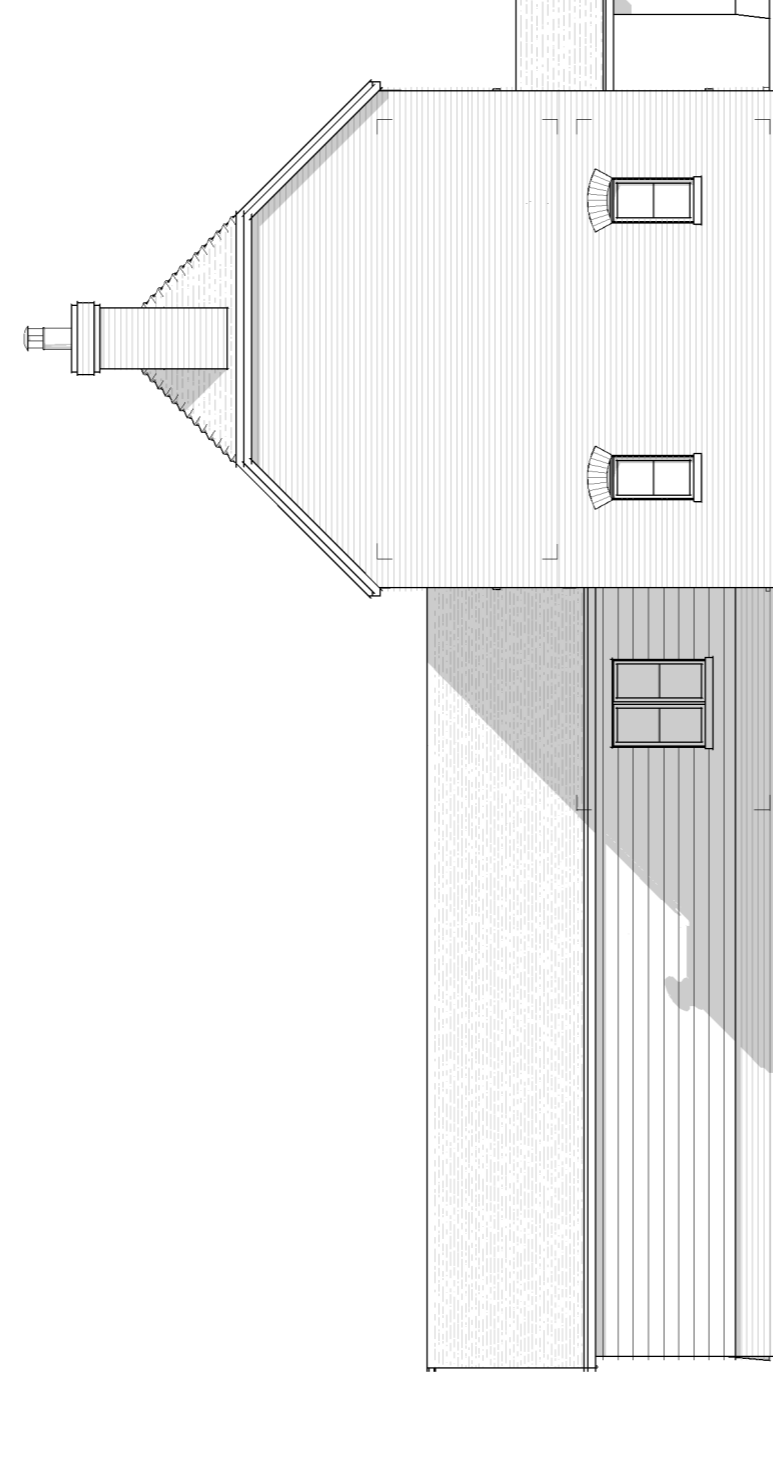



South-East Elevation
1 : 100

Materials Schedule

Bricks - 'Imperial handmade brick company' red waterstruck

Tiles - 'Tudor Roof tiles' handmade clay plain roof tile (80% Medium Antique, 20% Dark Antique)

Timber weather boarding - Pressure treated larch

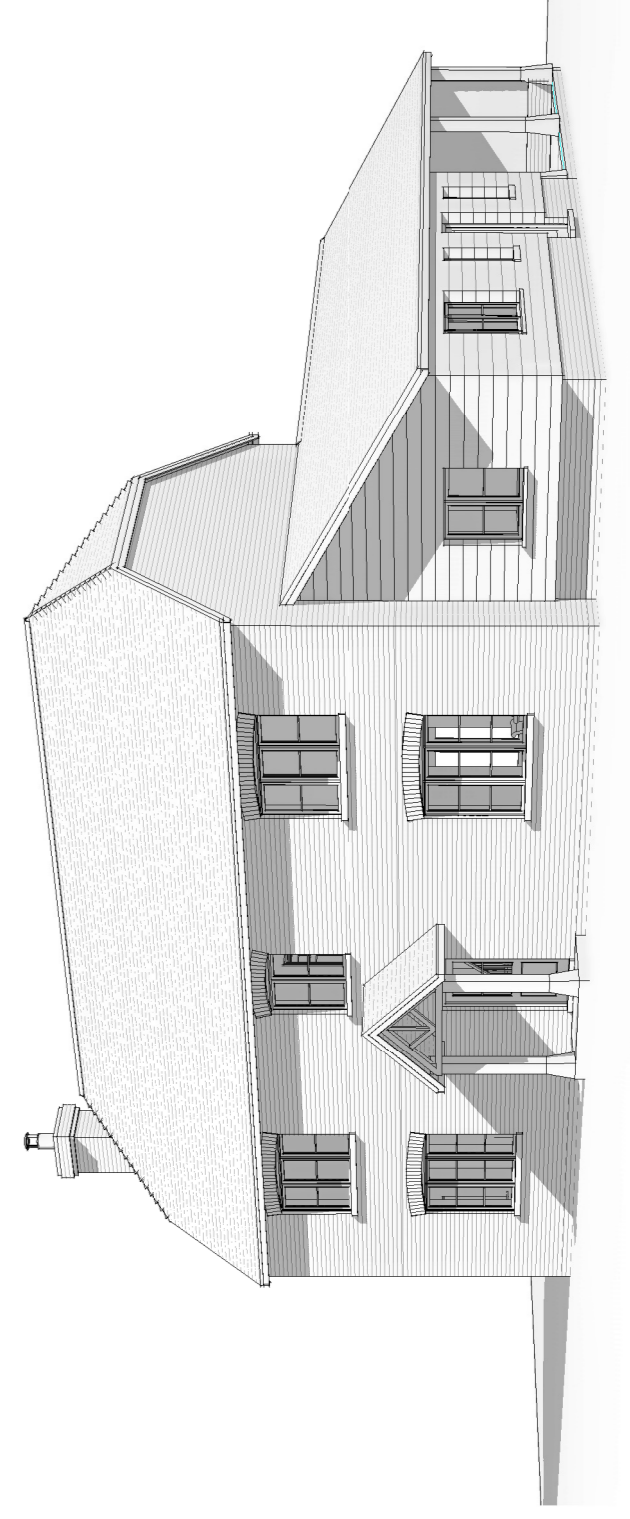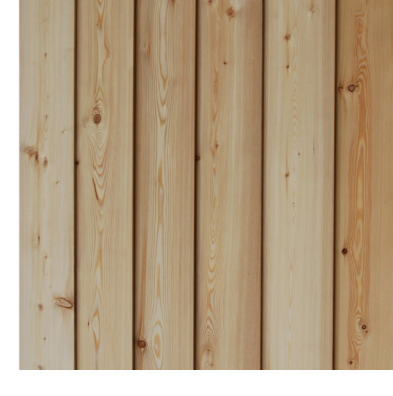

3D View


A	Materials changes, porch design amended	BC	22.06.18
	revisions	initial	date

Contractors, Sub Contractors and Suppliers are to check all relevant dimensions and levels of site and buildings before commencing any site drainage or building work.
This drawing is copyright and may not be reproduced in any part of form without the written consent of Fowler Architecture and Planning project

HYDE FARM
Broughton

Plot 1 Design
Scheme

scale	drawn by	date
1 : 100@ A1	BC	Mar 18
150504- 101		
drawing no		rev
		A

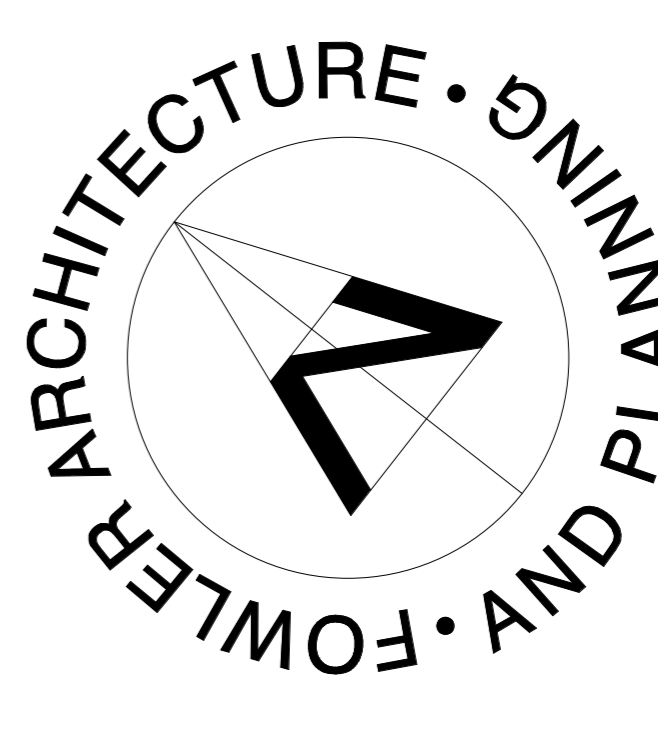

19 High Street
Pewsey
Wiltshire
SN9 5AF

tel (01672) 569444
fax (01672) 569488
enquiries@fowlerarchitectureandplanning.co.uk