

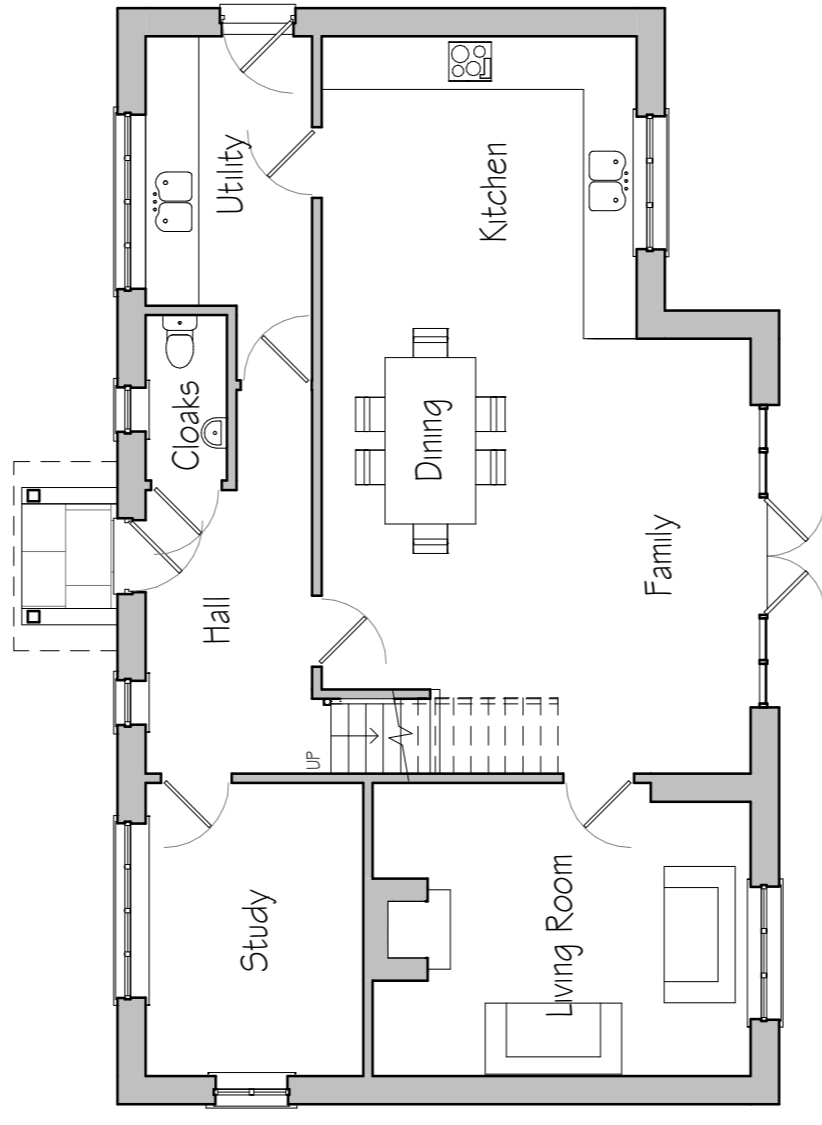



First Floor Plan  
1 : 100

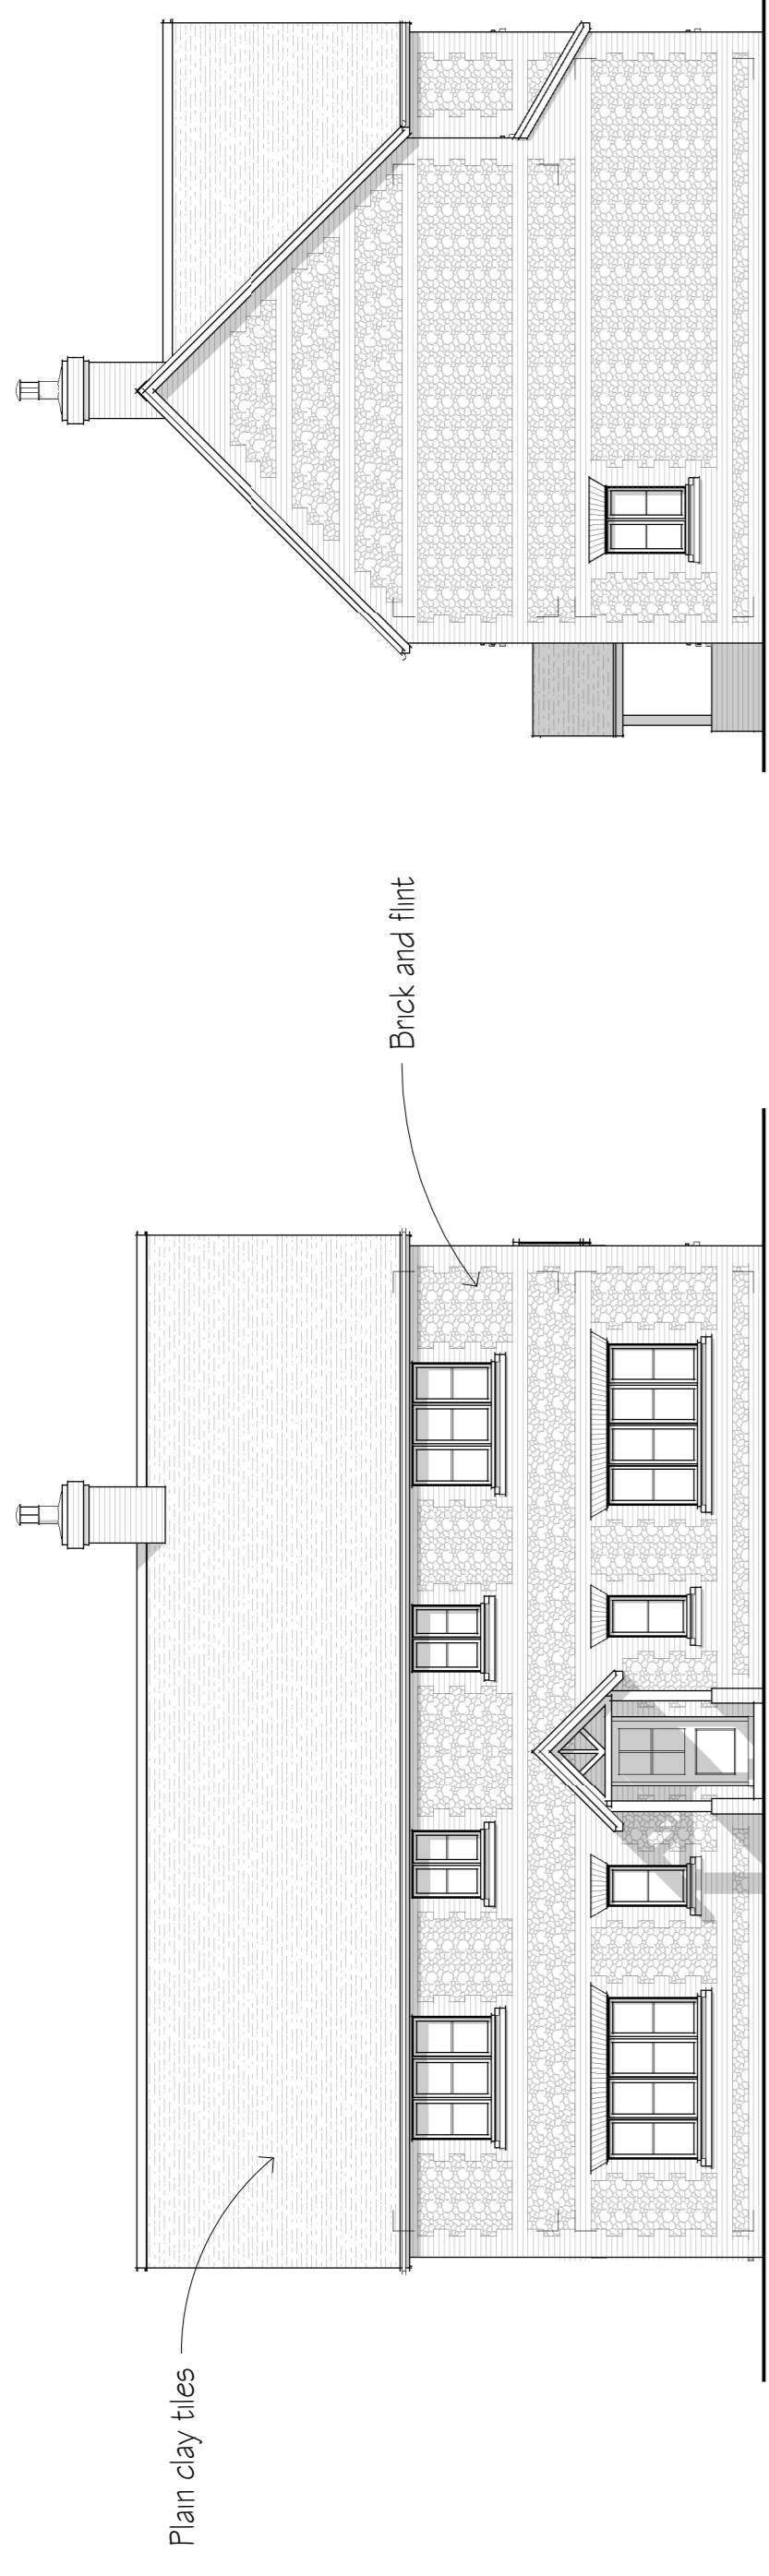


Ground Floor Plan  
1 : 100

 


North-West Elevation  
1 : 100

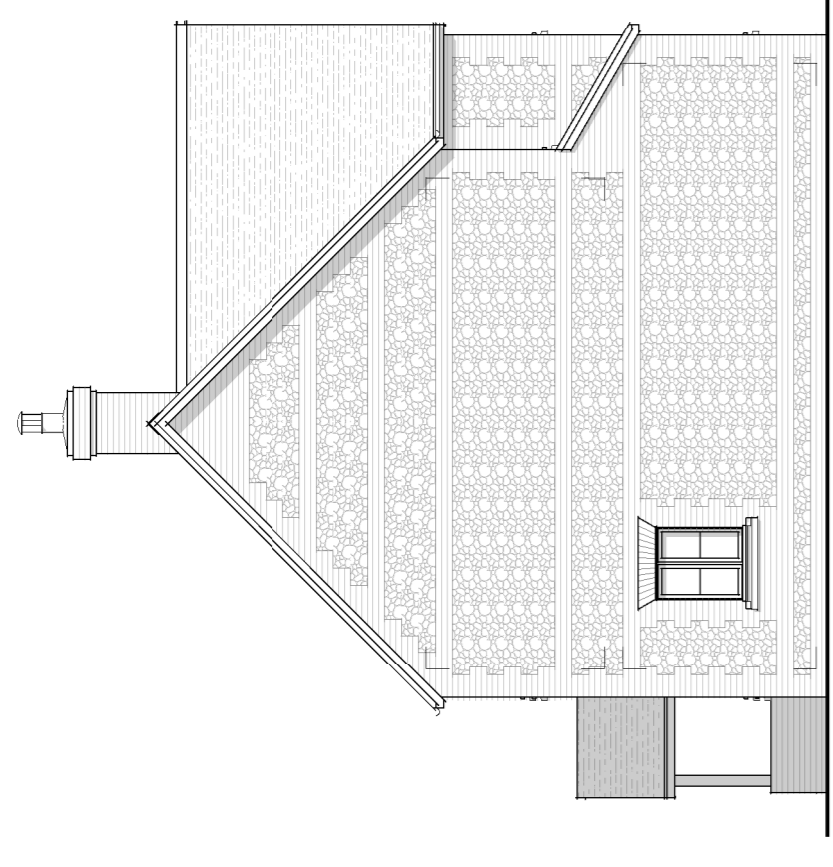

South-West Elevation  
1 : 100

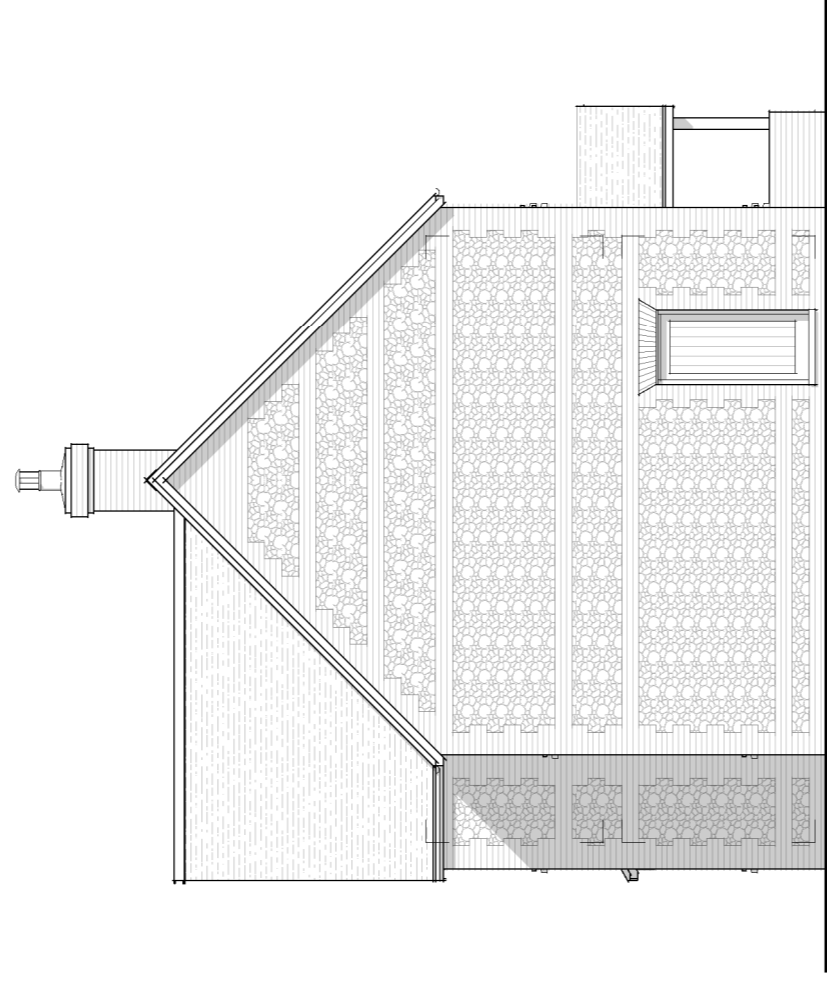

North-East Elevation  
1 : 100

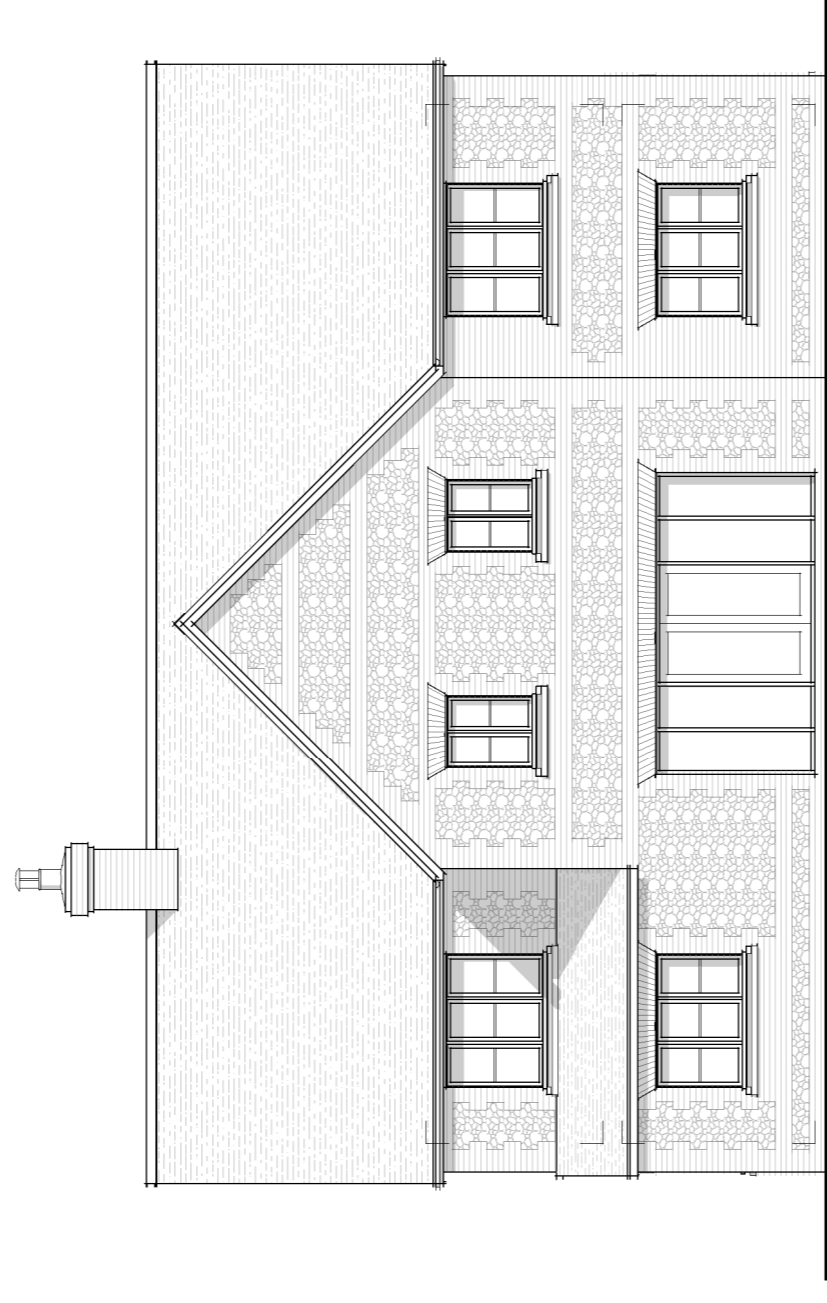


South-East Elevation  
1 : 100

Materials Schedule

Bricks - 'Imperial handmade brick company' 3 inch reclamation handmade

Tiles - 'Tudor Roof tiles' handmade clay plain roof tile (20% Medium Antique, 20% Dark Antique, 60% Jubilee)

Flints - Natural knapped flints

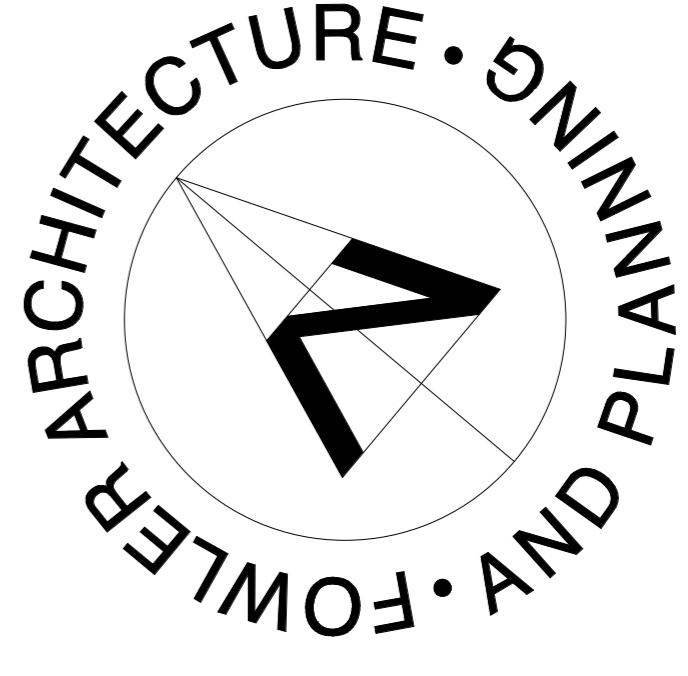

19 High Street  
Pewsey  
Wiltshire  
SN9 5AF

tel (01672) 569444  
fax (01672) 569488

enquiries@fowlerarchitectureandplanning.co.uk

revisions	initial	date
A Design changes. Materials schedule added.	BC	21.06.18

Contractors, Sub Contractors and Suppliers are to check all relevant dimensions and levels of site and buildings before commencing any site clearance or building work.


This drawing is copyright and may not be reproduced in any part of form without the written consent of Fowler Architecture and Planning project

HYDE FARM  
Broughton

Plot 3 Design Scheme

scale	drawn by	date
1 : 100@ A1	BC	Mar 18

drawing no	rev
150504- 103	A

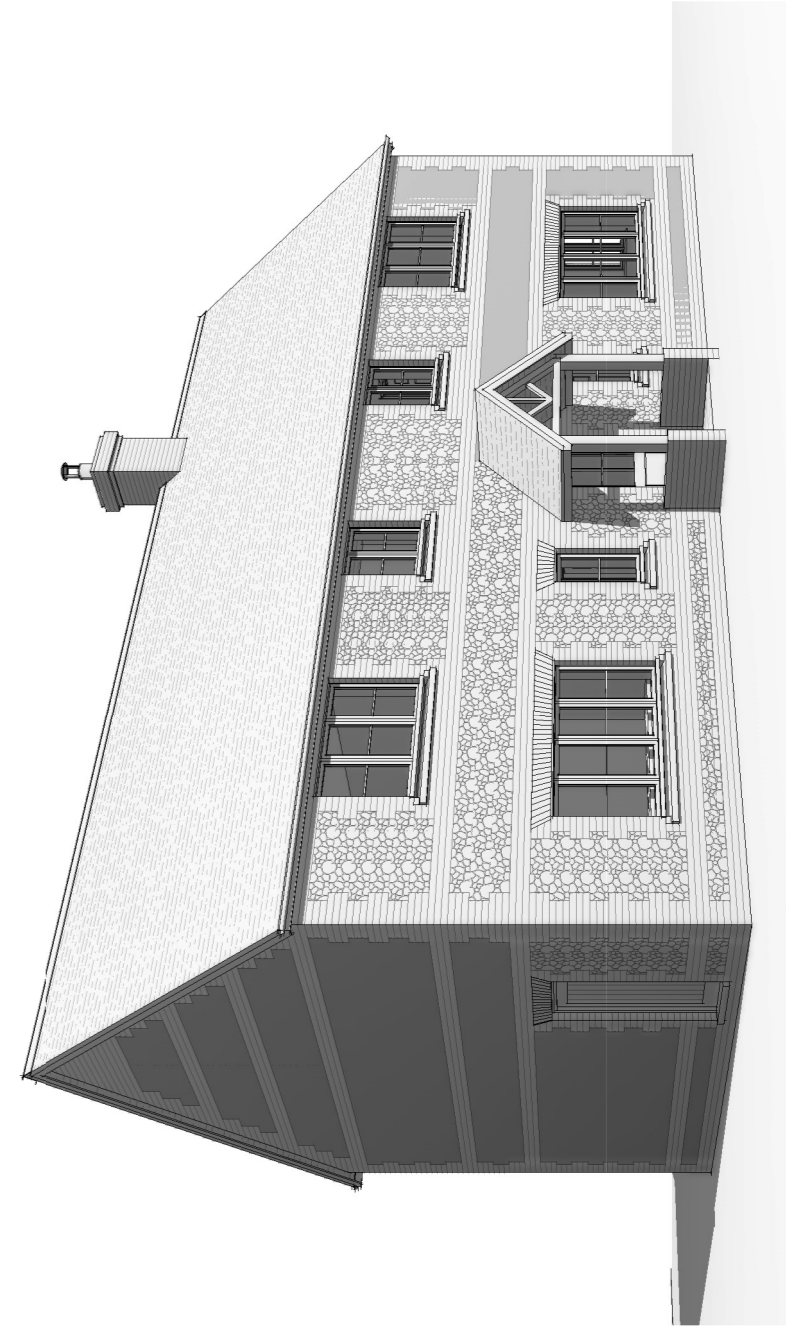

3D View