




EAST ELEVATION

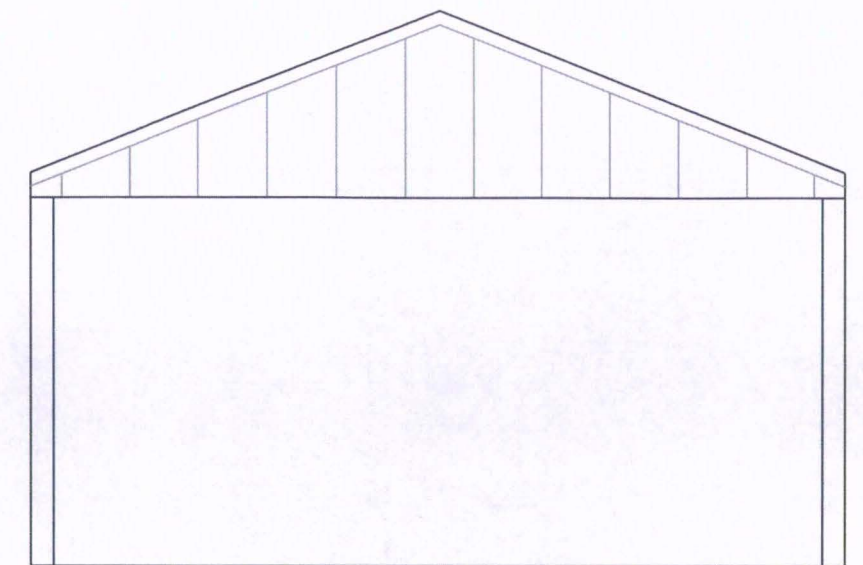

NORTH ELEVATION

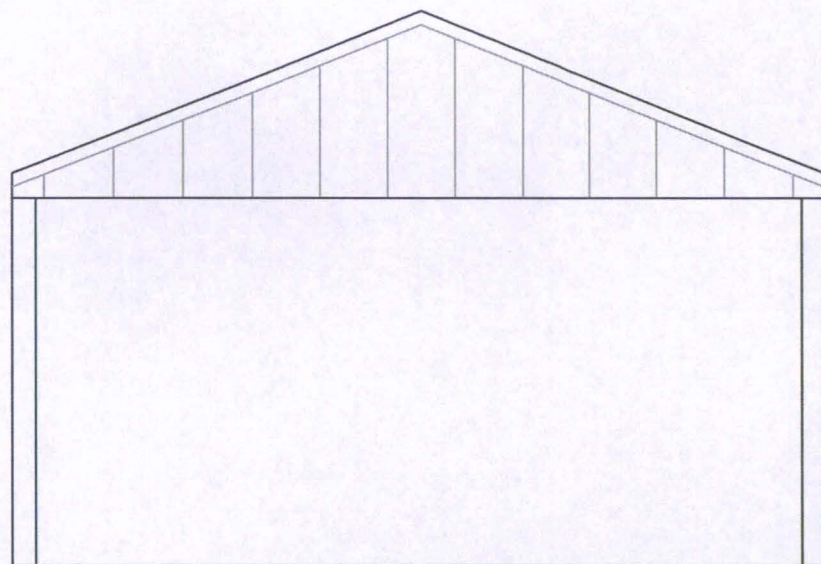

SOUTH ELEVATION

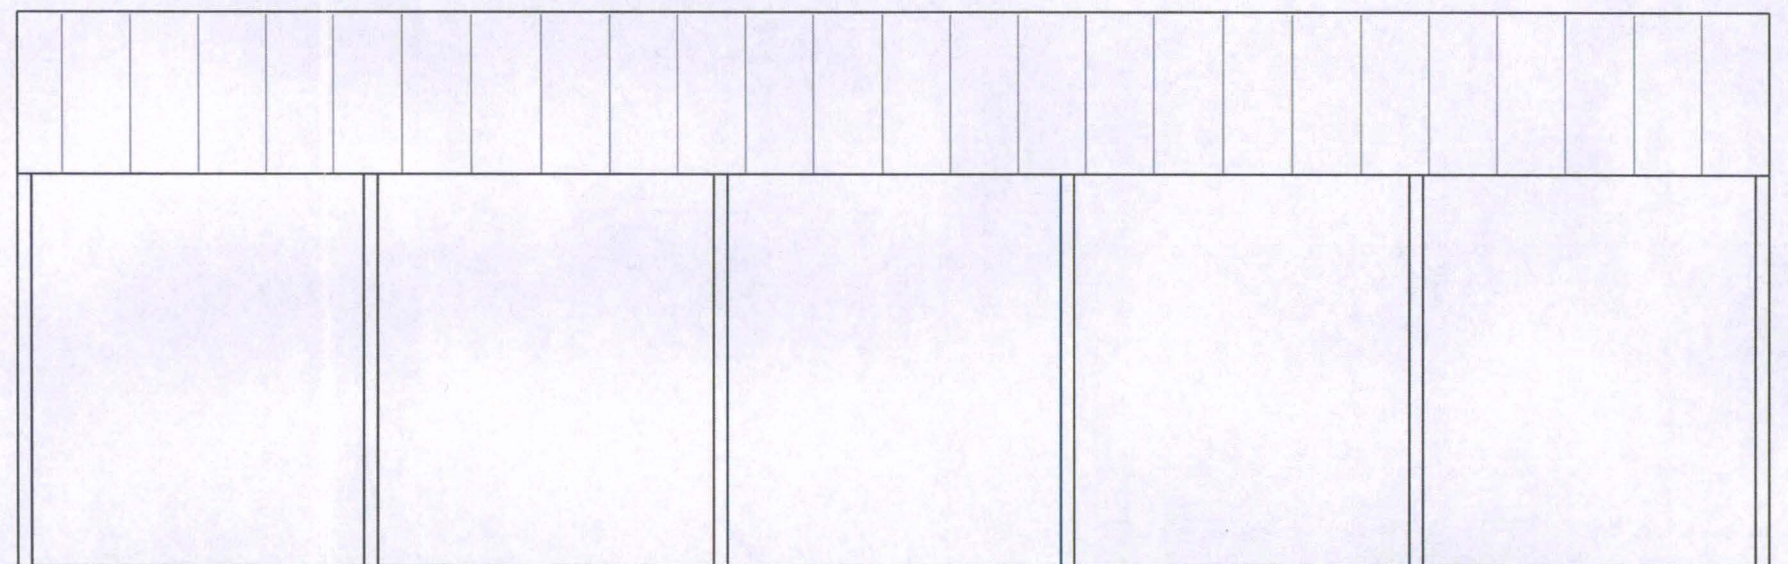

WEST ELEVATION



Appendix A -
15/00168/PDMBS
Existing Elevations

WOOLLEY & WALLIS

CHARTERED SURVEYORS

51-61 Castle Street, Salisbury, SP1 3SU

T: 01722 424515
F: 01722 454516



E: rural@w-w.co.uk
W: www.w-w.co.uk

DRAWING TITLE:
The Hay Barn
Existing Elevations

DRAWN BY:
S B MALE

SCALE:
1:100 @A3

DRAWING REFERENCE:
SBM/3986/89952/001

REVISION:
A