



EAST ELEVATION

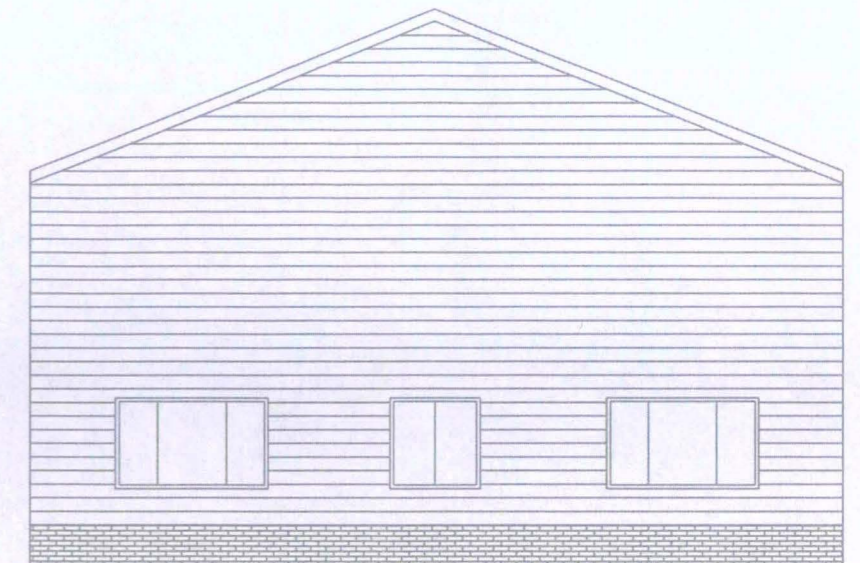

NORTH ELEVATION



SOUTH ELEVATION

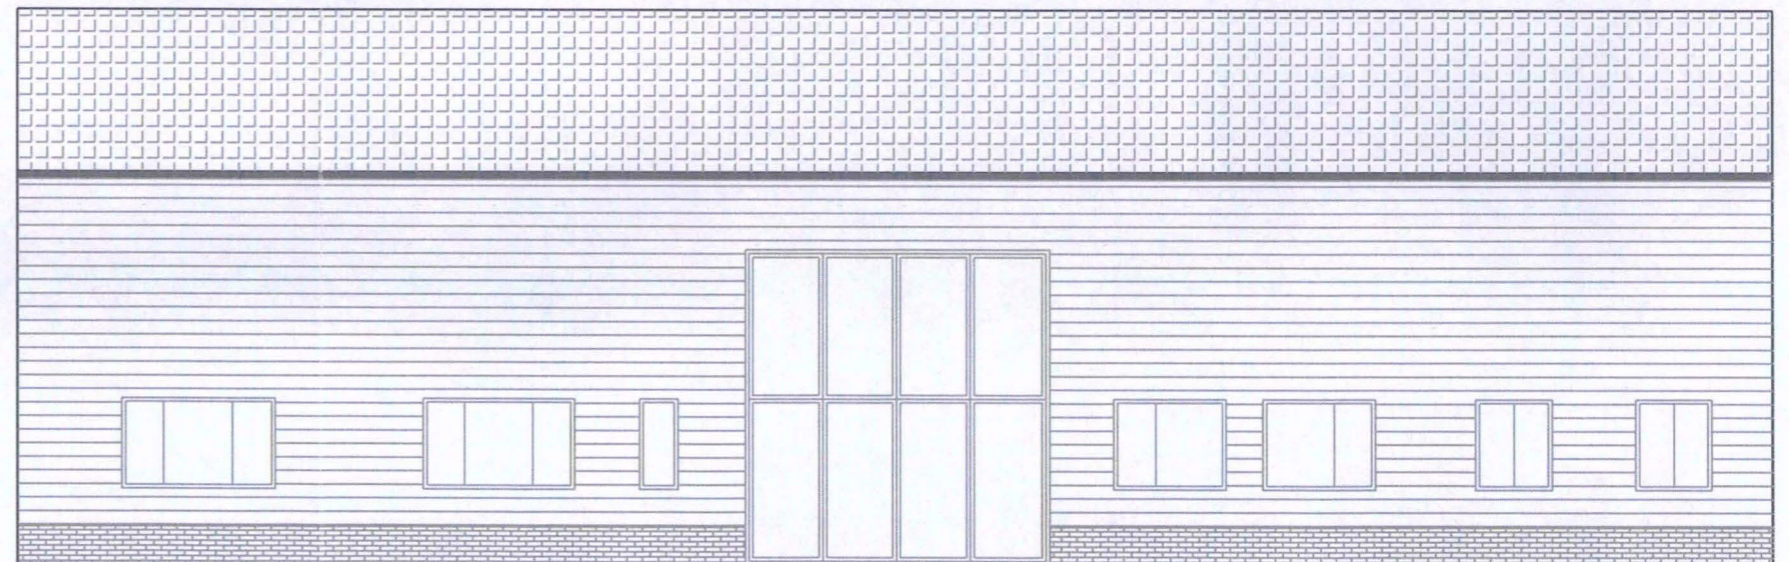

WEST ELEVATION

SCALE 0m 1m 2m 3m 4m 5m

Appendix A -  
15/00168/PDMBS  
Proposed Elevations

**ROOF:**  
OAK QUEEN POST TRUSS ROOF CLAD WITH NATURAL SLATE.

**WALLS:**  
DADO BRICK WALLS (HANDMADE, LOCAL STOCK) WITH DARK STAINED  
SOFTWOOD TIMBER WEATHERBOARDING.

**WINDOWS/DOORS:**  
ALL WINDOWS & DOORS TO BE HARDWOOD TIMBER FRAMED.

**RAINWATER GOODS:**  
BLACK HALF ROUND UPVC GUTTERS & DOWNPIPES TO SOAKAWAY.

**FOUL DRAINAGE:**  
TO WASTEWATER TREATMENT PLANT.

**WOOLLEY & WALLIS**

CHARTERED SURVEYORS

51-61 Castle Street, Salisbury, SP1 3SU

T: 01722 424515  
F: 01722 454516



E: rural@w-w.co.uk  
W: www.w-w.co.uk

DRAWING TITLE:  
The Hay Barn  
Proposed Elevations

DRAWN BY:  
S B MALE

SCALE:  
1:100 @A3

DRAWING REFERENCE:  
SBM/3986/89952/003

REVISION:  
A