




FRONT ELEVATION

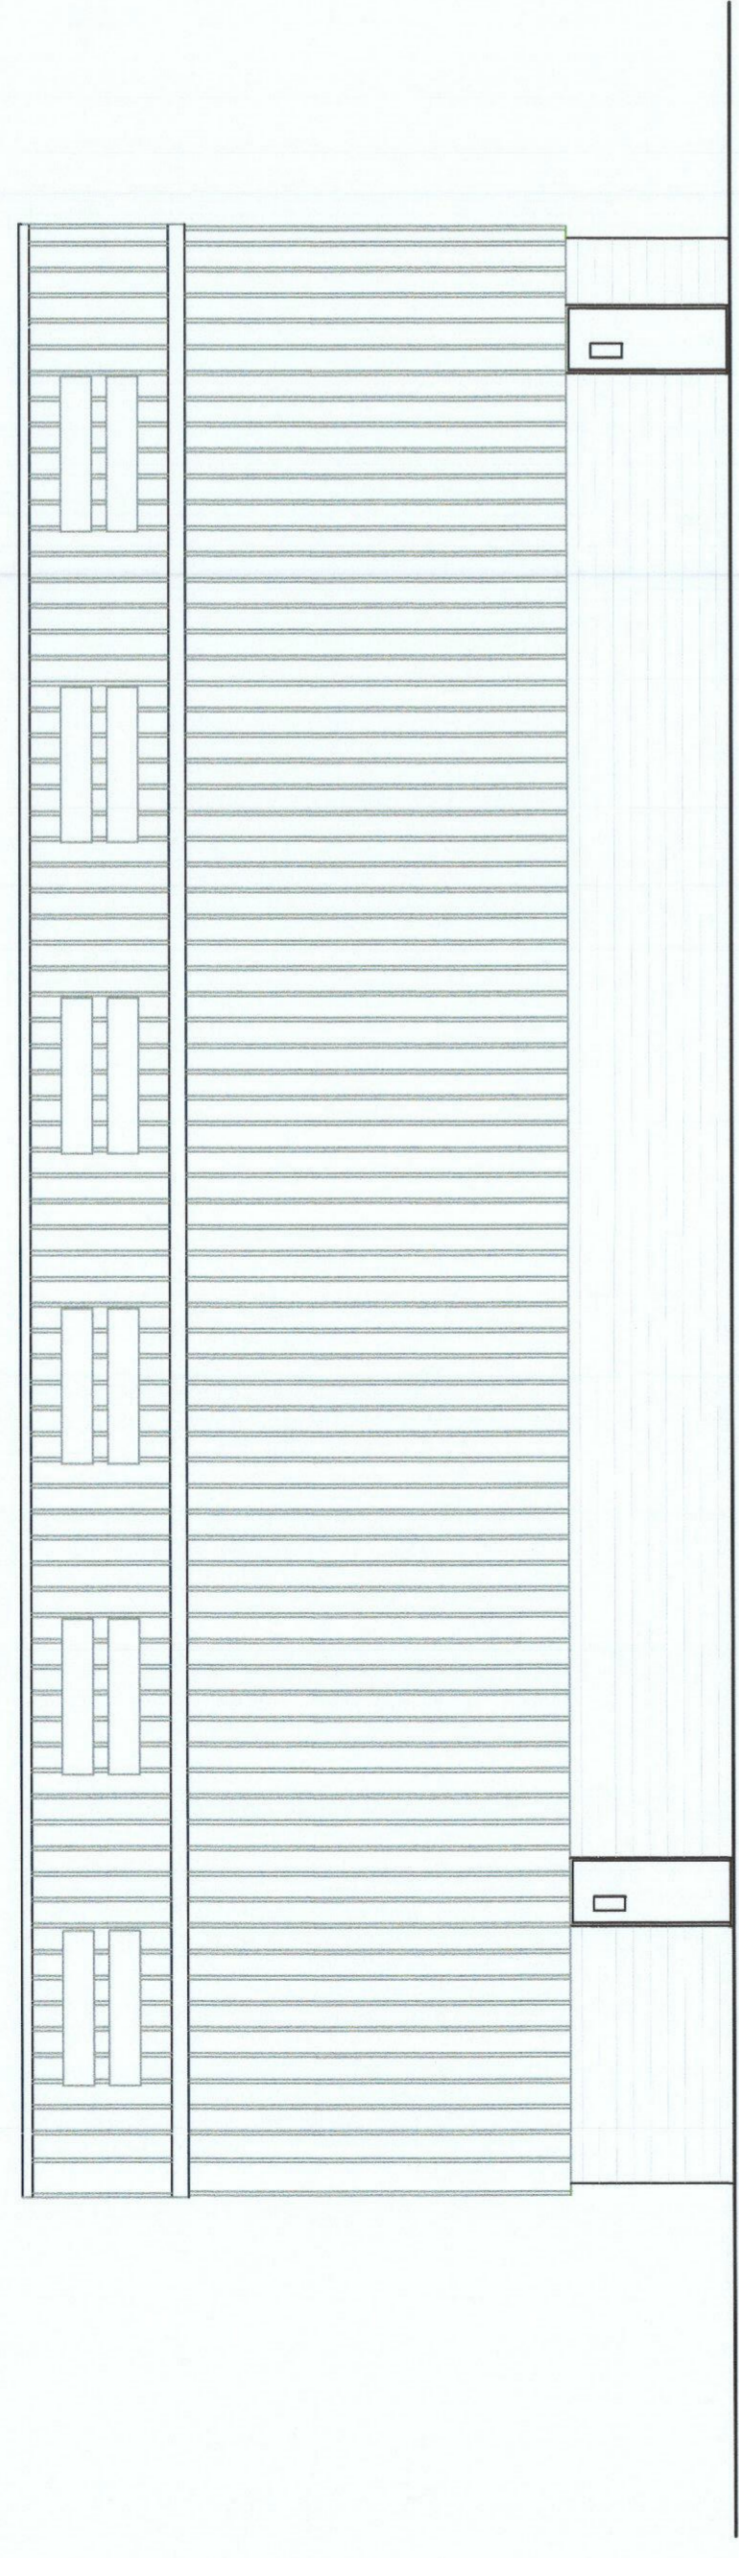

REAR ELEVATION

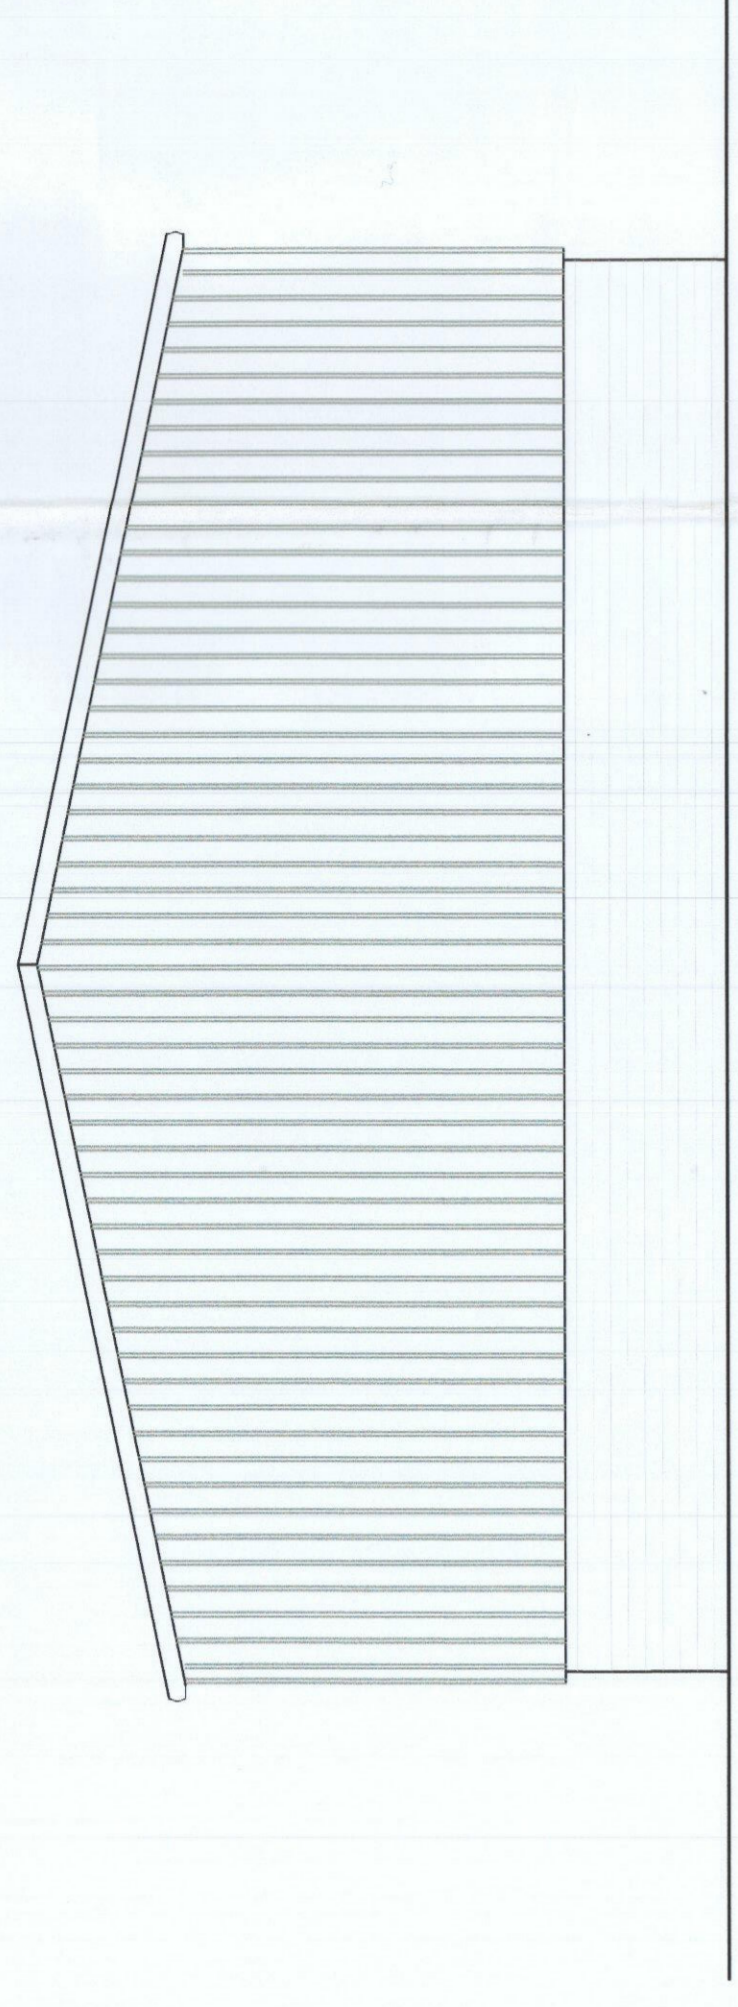


SIDE ELEVATION

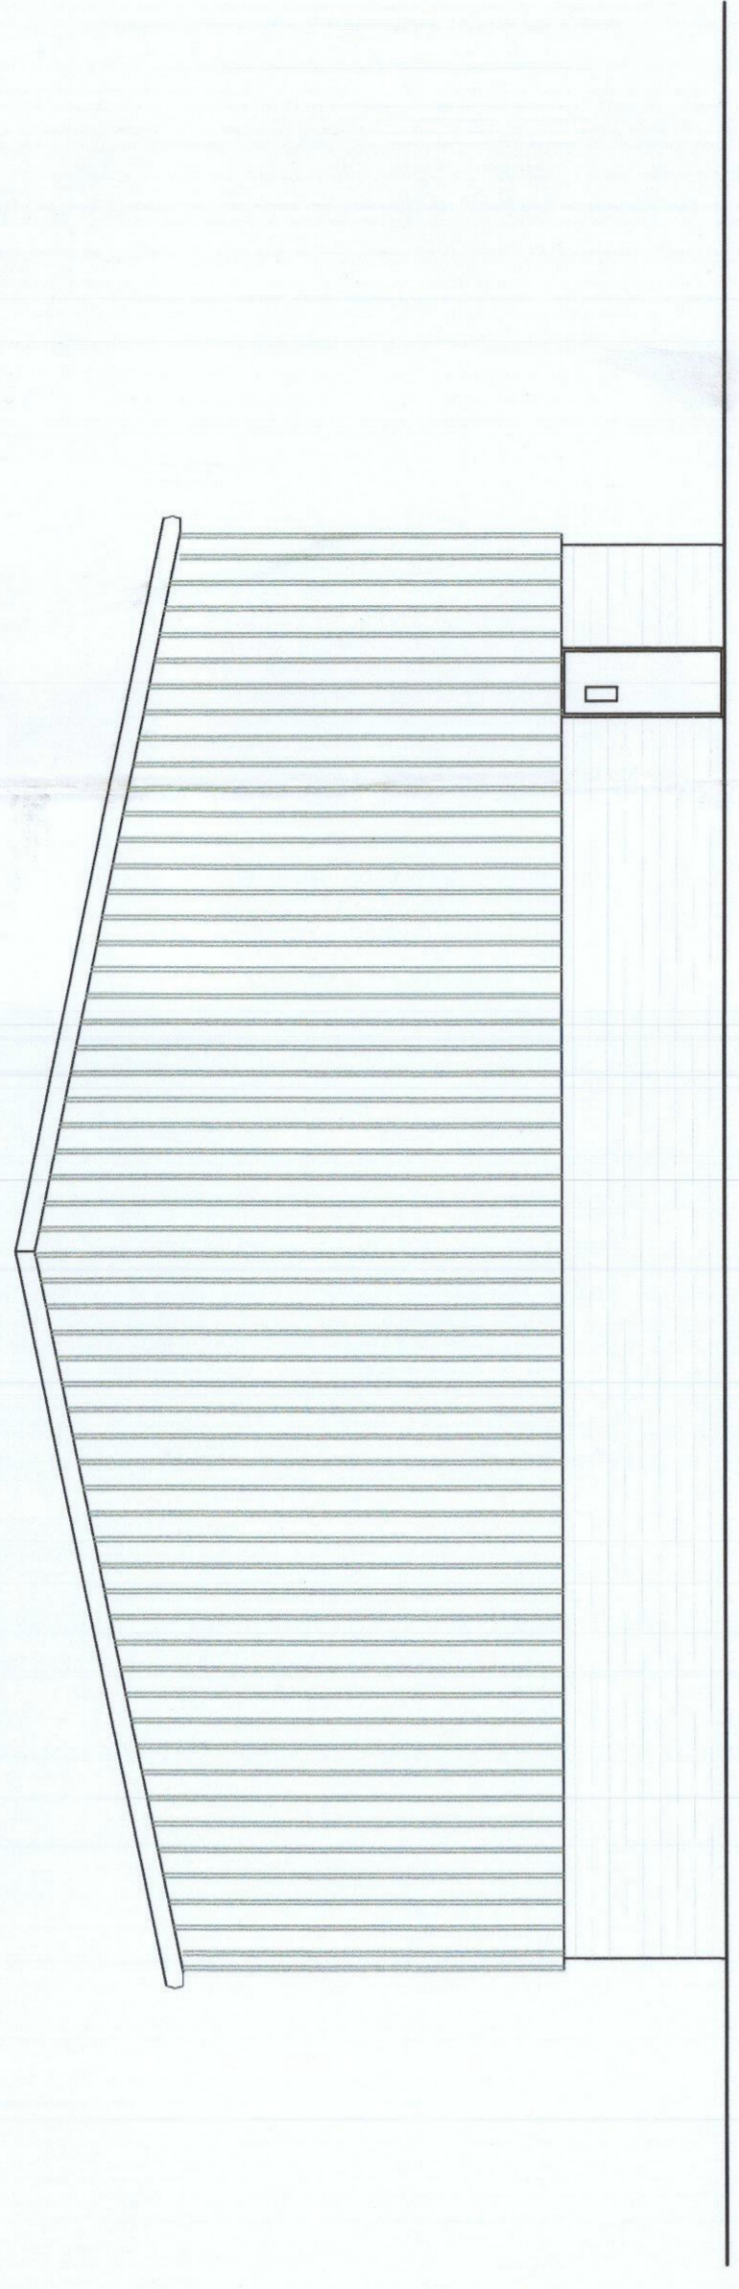


SIDE ELEVATION

- FINISHES**
- ROOF**
Kingspan Trapezoidal Insulated Roof Sheeting
K31000P steel profile sheet
Colour Light Grey
- CLADDING**
Kingspan Trapezoidal Insulated cladding
K31000 steel profile sheet
Colour Light Grey
- CAVITY WALL**
External solid concrete facing block
Colour Cement Grey
- ROLLER SHUTTER DOORS & FIRE EXITS**
Steel up and over doors colour grey
Sheet Side Fire Exit Doors colour grey.

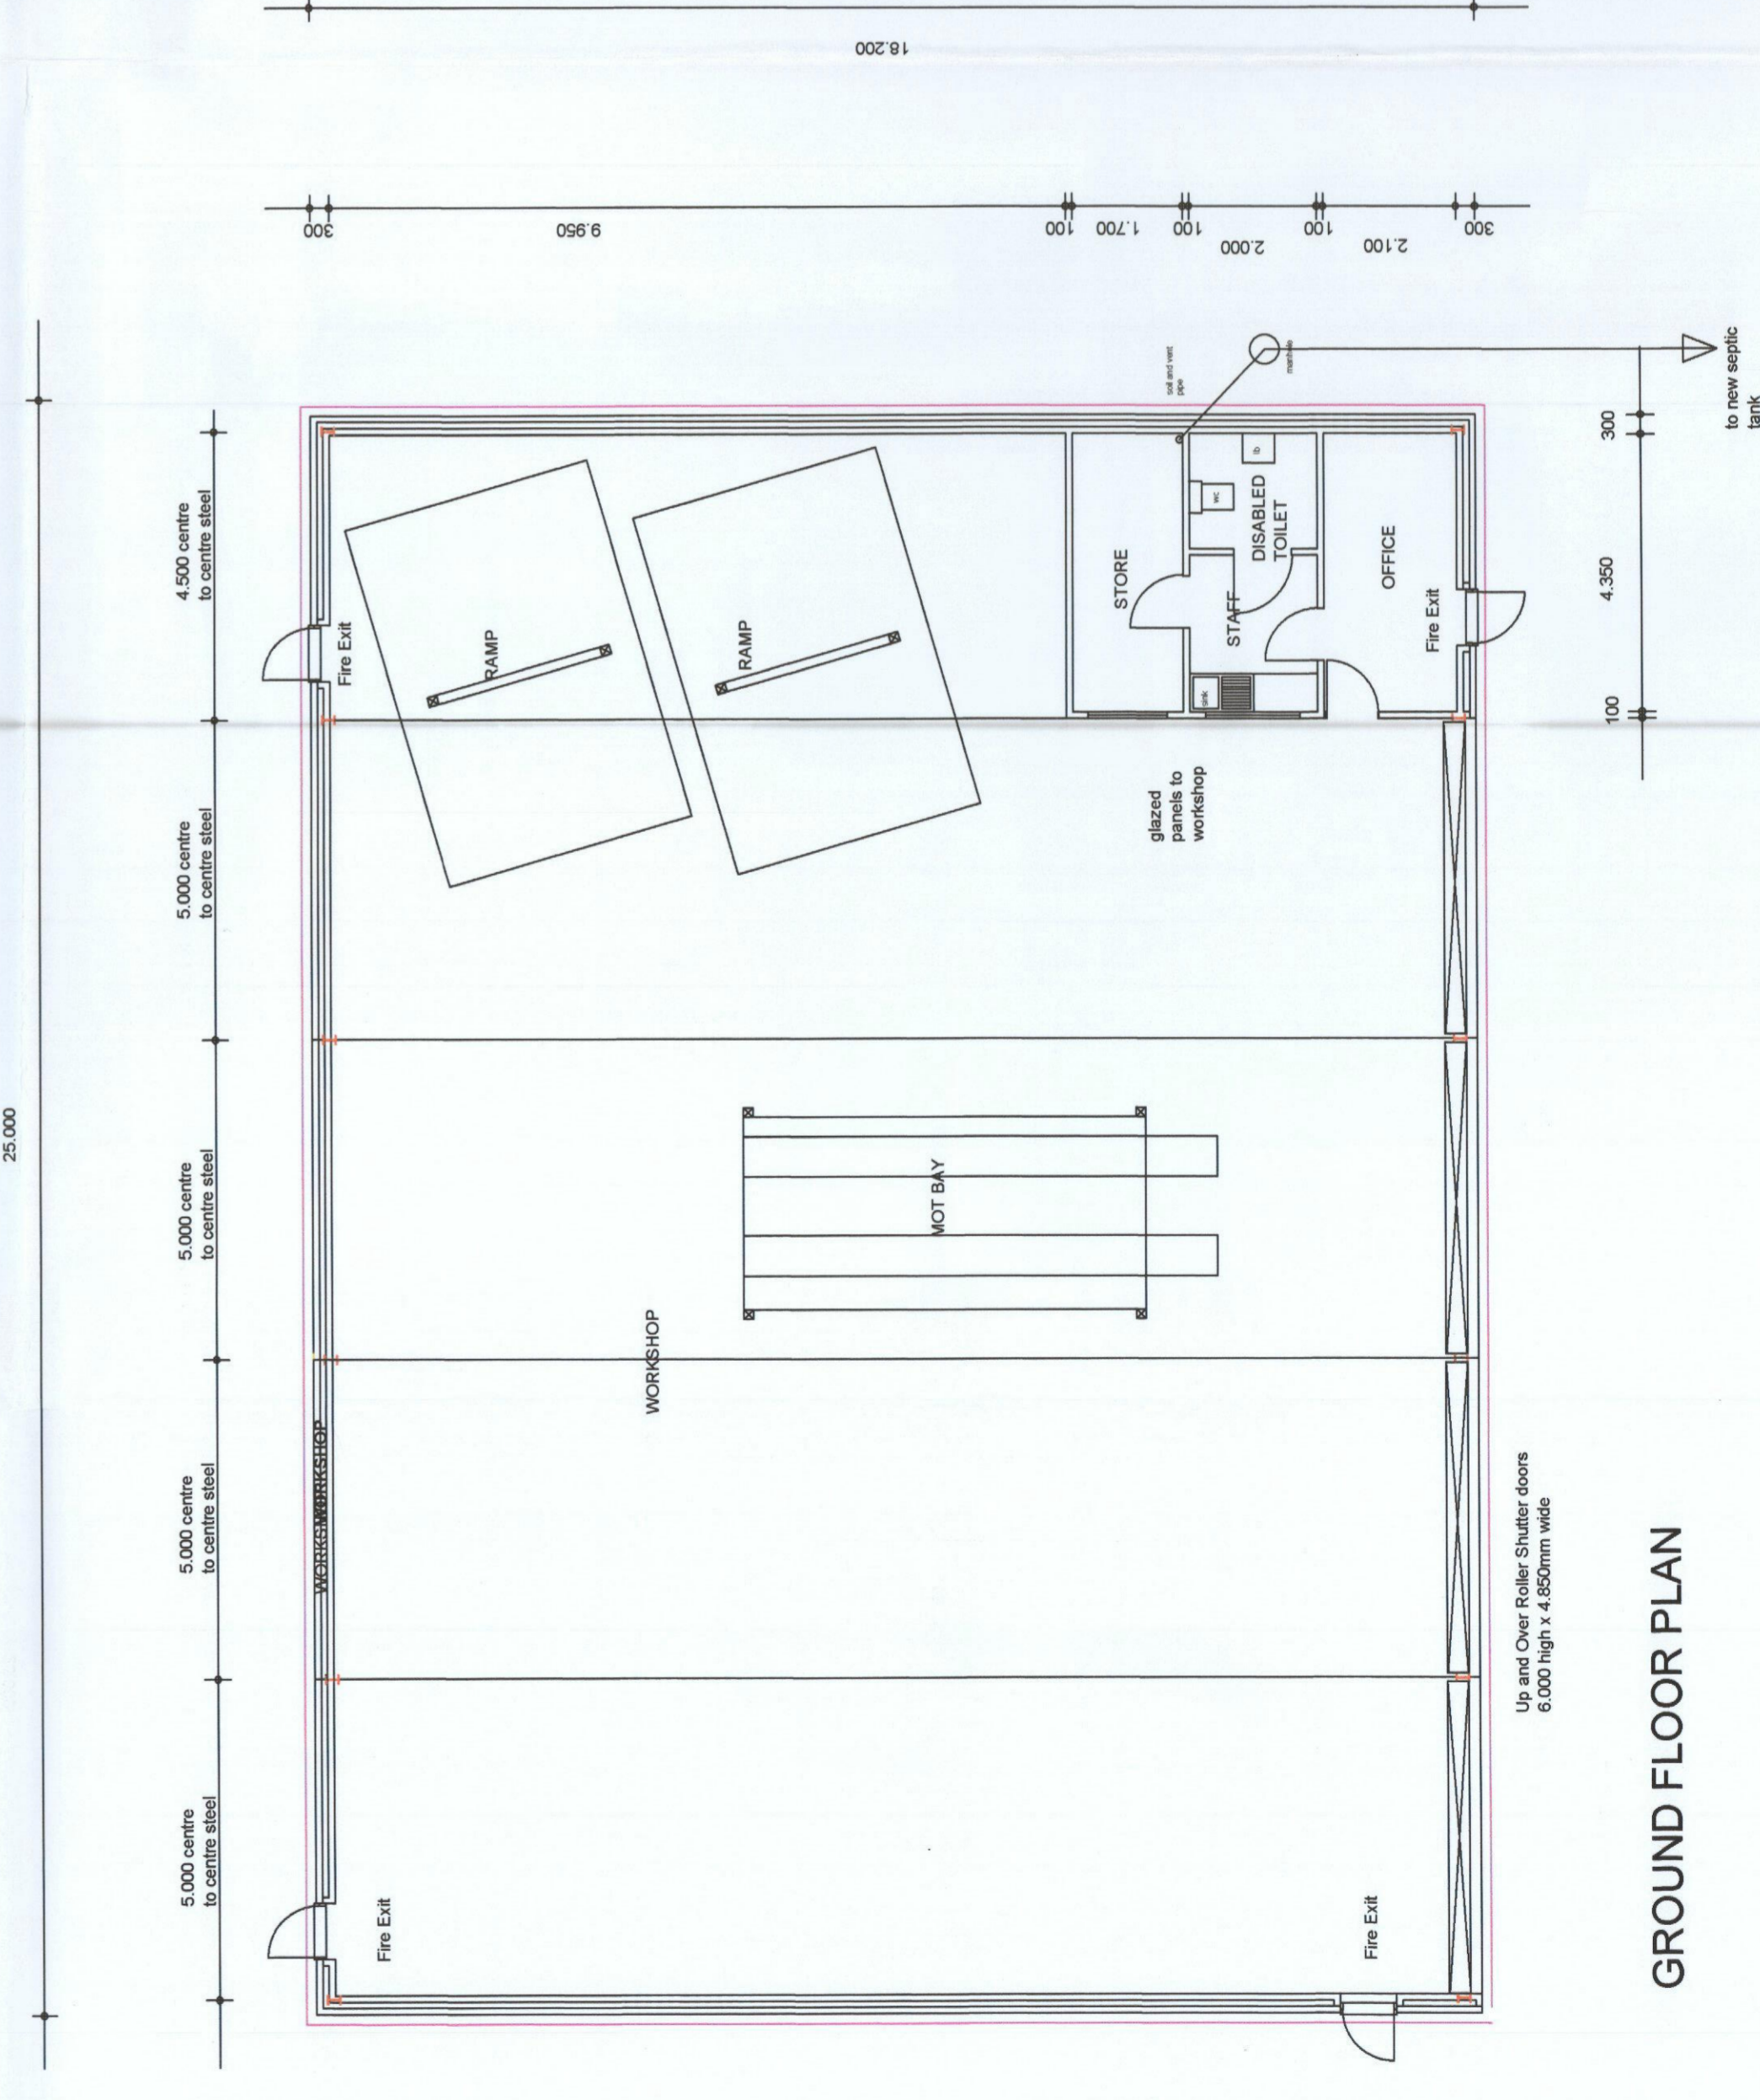

GROUND FLOOR PLAN

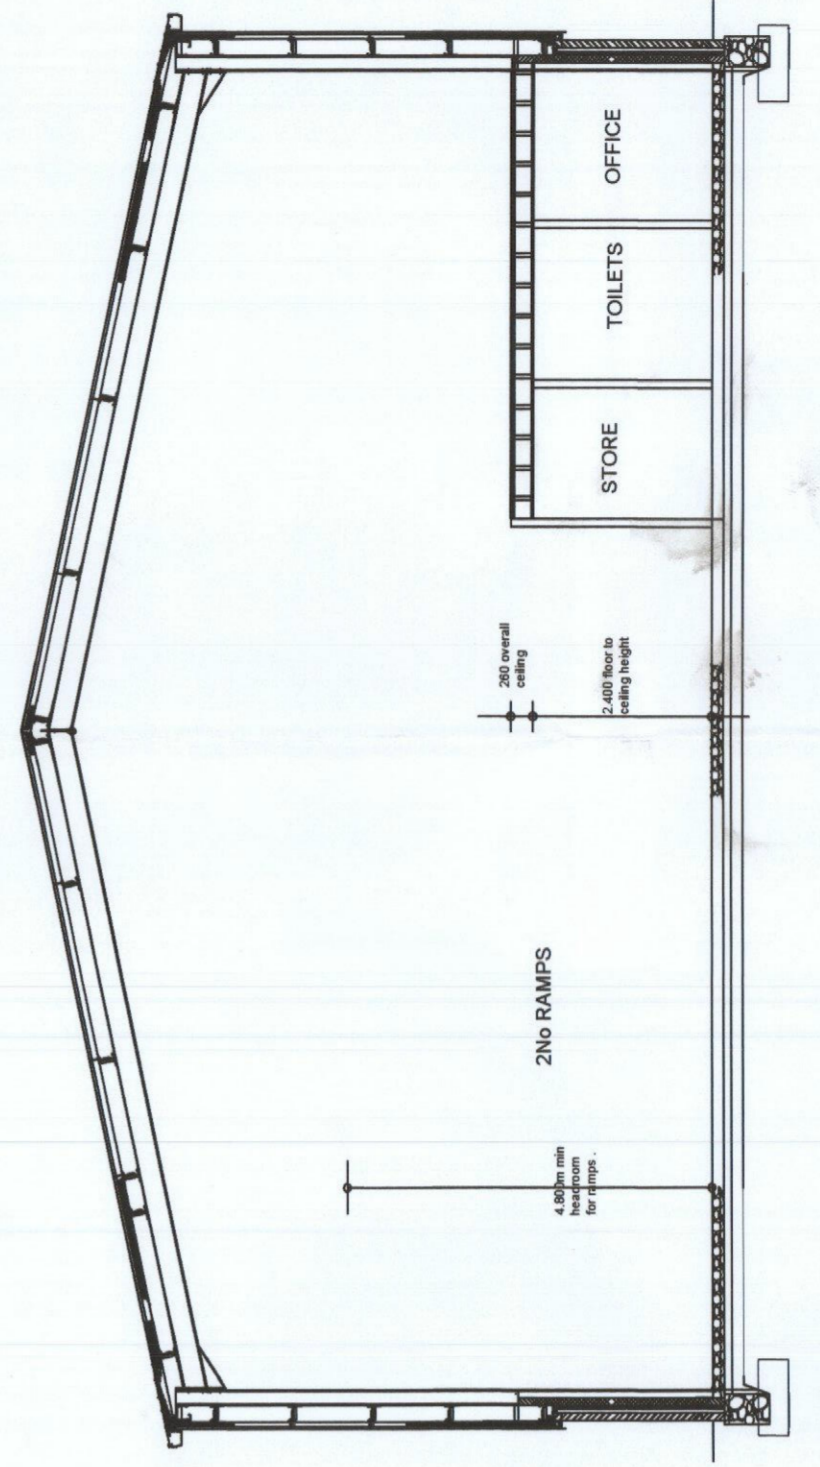

SECTION THROUGH OFFICE AND STORE

R.B.D
design service

1 CUPERNHAM LANE
ROMSEY,
HAMPSHIRE, SO51 7JJ
TEL. No. 07816602306
E Mail. roylyucasrbd@aol.com

| | | | | |
|--|----------------------|-----------------|---|----------------------|
| JOB NEW INDUSTRIAL UNIT AT THE DUNWOOD FRUIT FARM | DRG.No. 03 | Revision | DRAWING | |
| | | | PROPOSED FLOOR PLANS, ELEVATIONS AND SECTION | |
| JOB No. DC/18/01 | | | Scale 1:100 | Date 08.18 |
| | | | Drawn R.L. | Checked |