


PROPOSED SITE PLAN

1:500

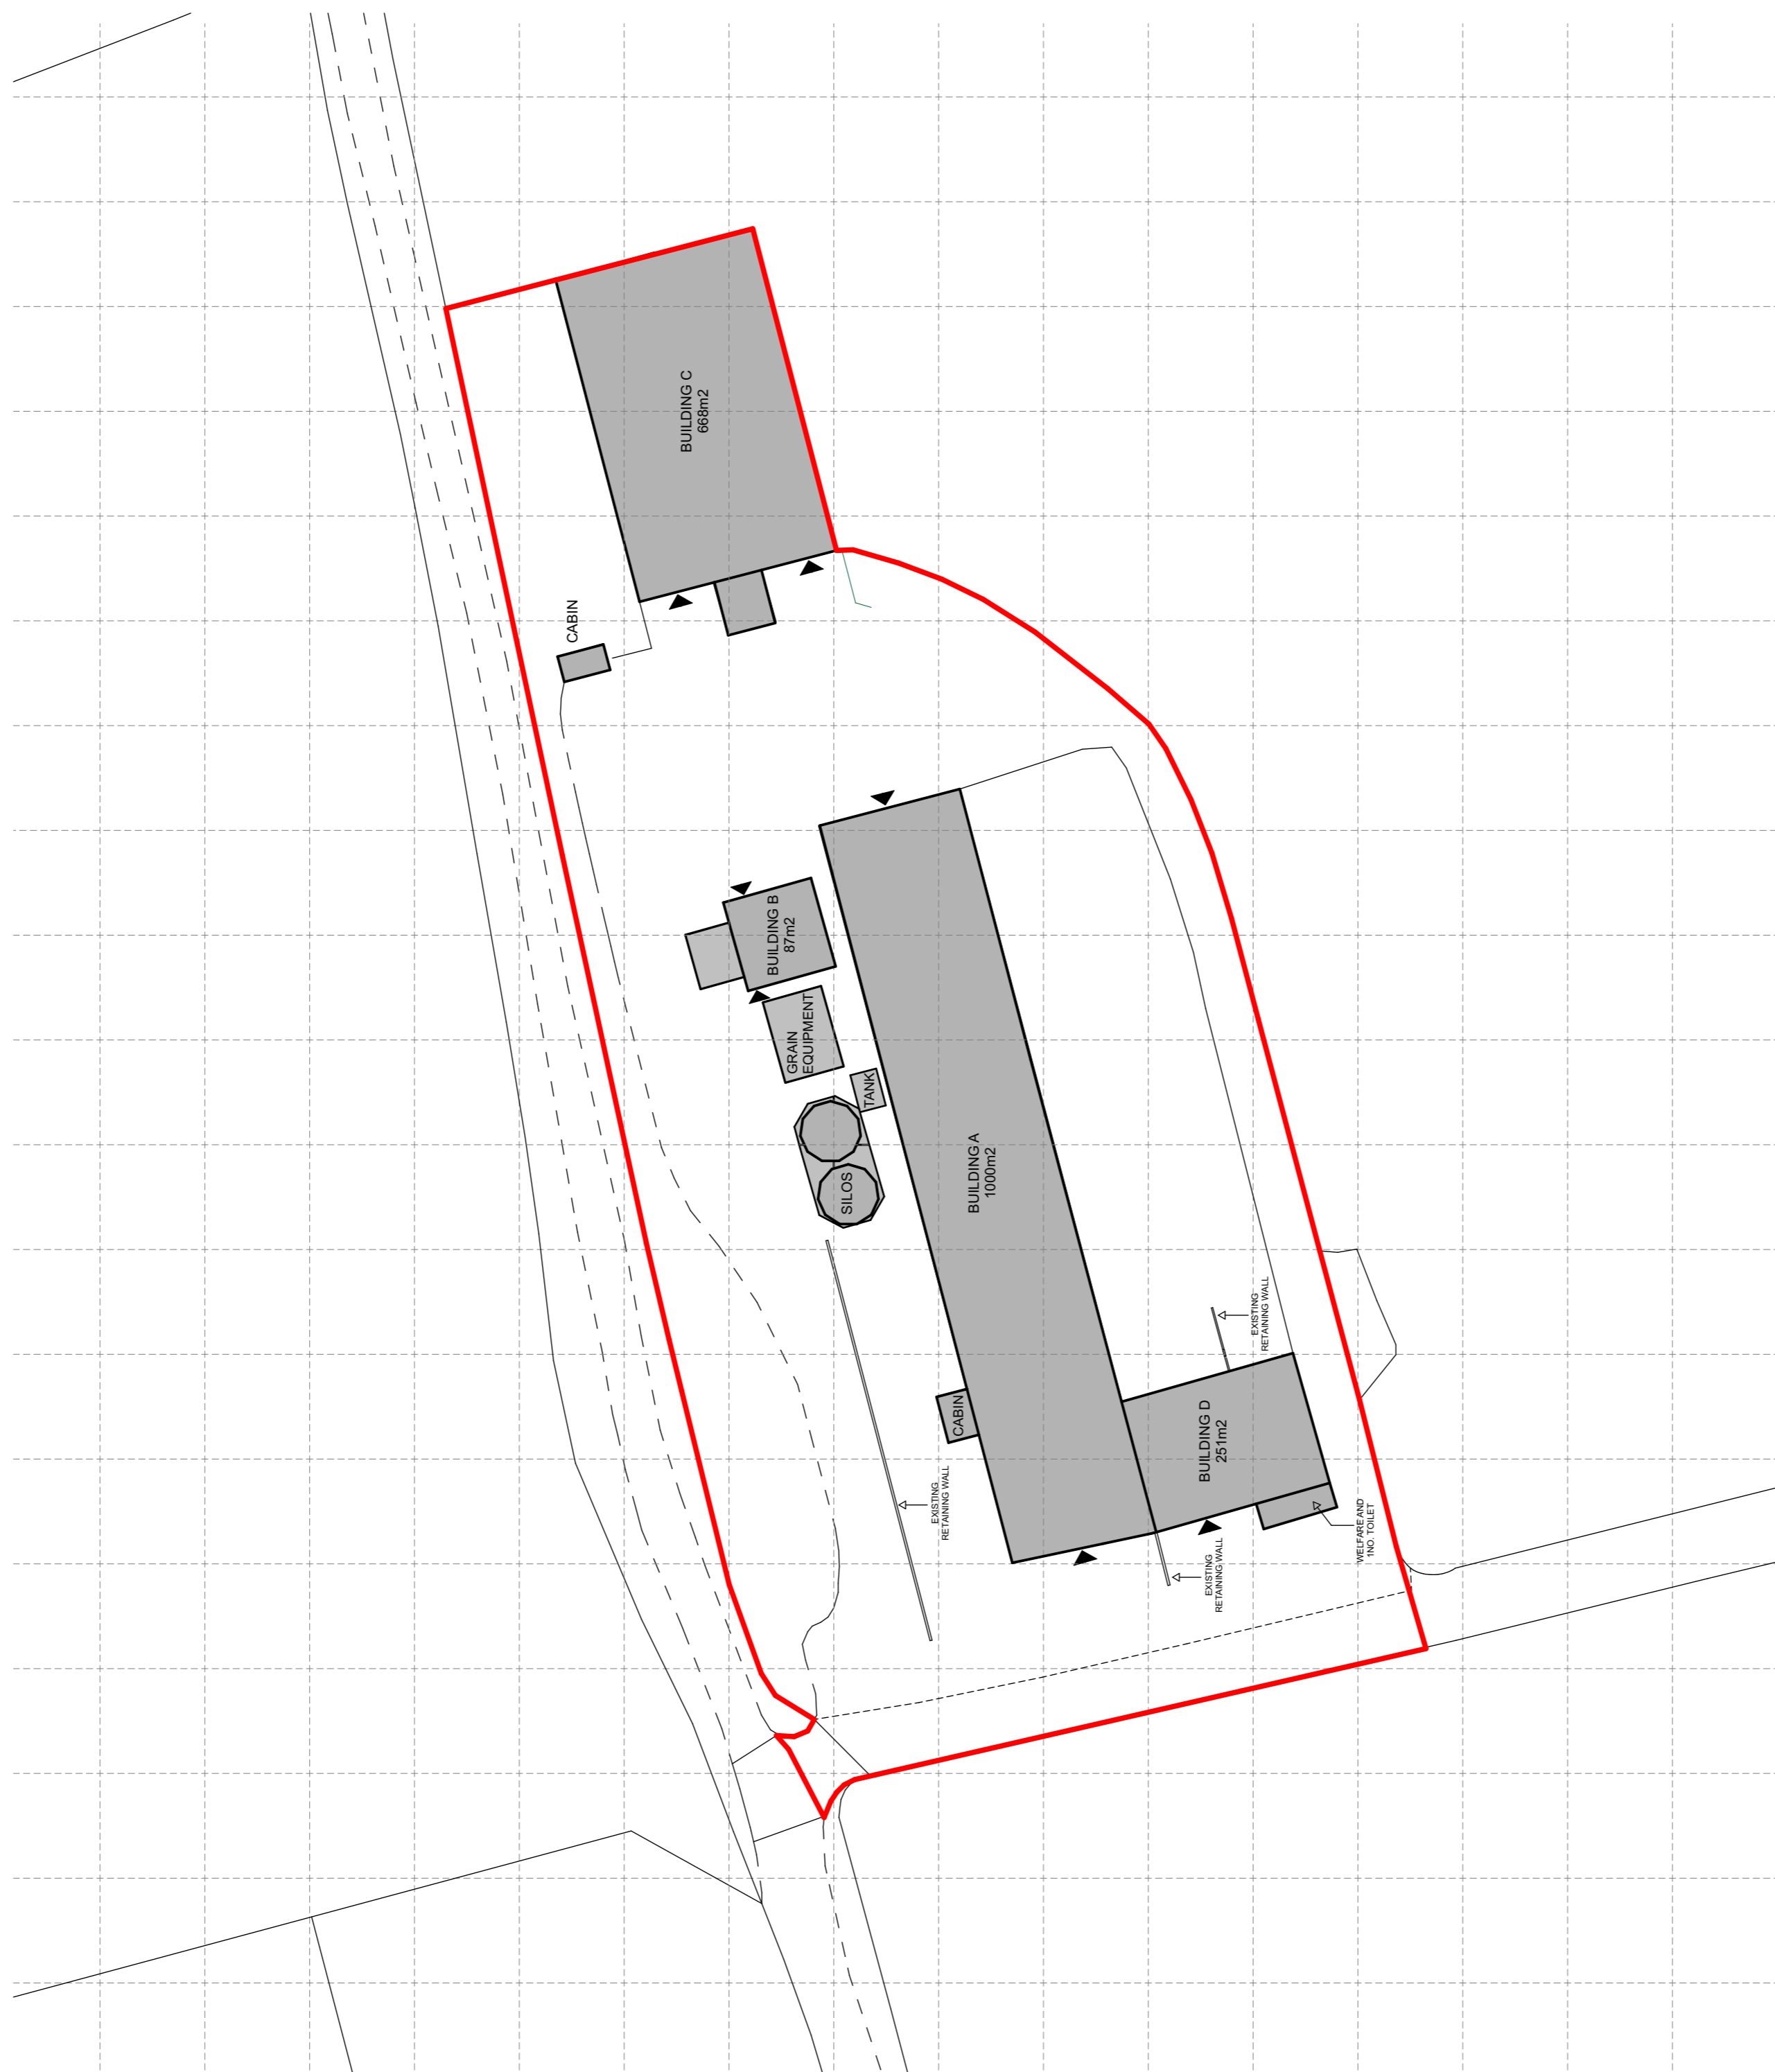

EXISTING SITE PLAN

1:500

NOTES
 1. The client is responsible for ensuring that the information provided in this drawing is accurate and complete. 

RIBA Chartered Practice

WORKS STAGE
 2-CONCEPT DESIGN
 ISSUE STATUS
 PLANNING
 DRAWN BY: JAS
 CHECKED BY: PCA
 DATE: JUNE 18

REV	DESCRIPTION	BY	CHECK	DATE

PROJECT TITLE
 GRAIN BUILDINGS
 MOOR COURT LANE UP SOMBORNE SO20 GRA
CLIENT
 THE FOREST OF BERE ESTATE

DRAWING TITLE
 EXISTING AND PROPOSED SITE PLAN
INSTRUMENT (DWG. REV)
 WNB/420172_2024
SCALE (A1)
 1:500
DATE
 15/06/2024
PROJECT REFERENCE
 FOB - SAV - -A-WNB/420172_2024

