


**01** EXISTING FLOOR PLAN  
1:100

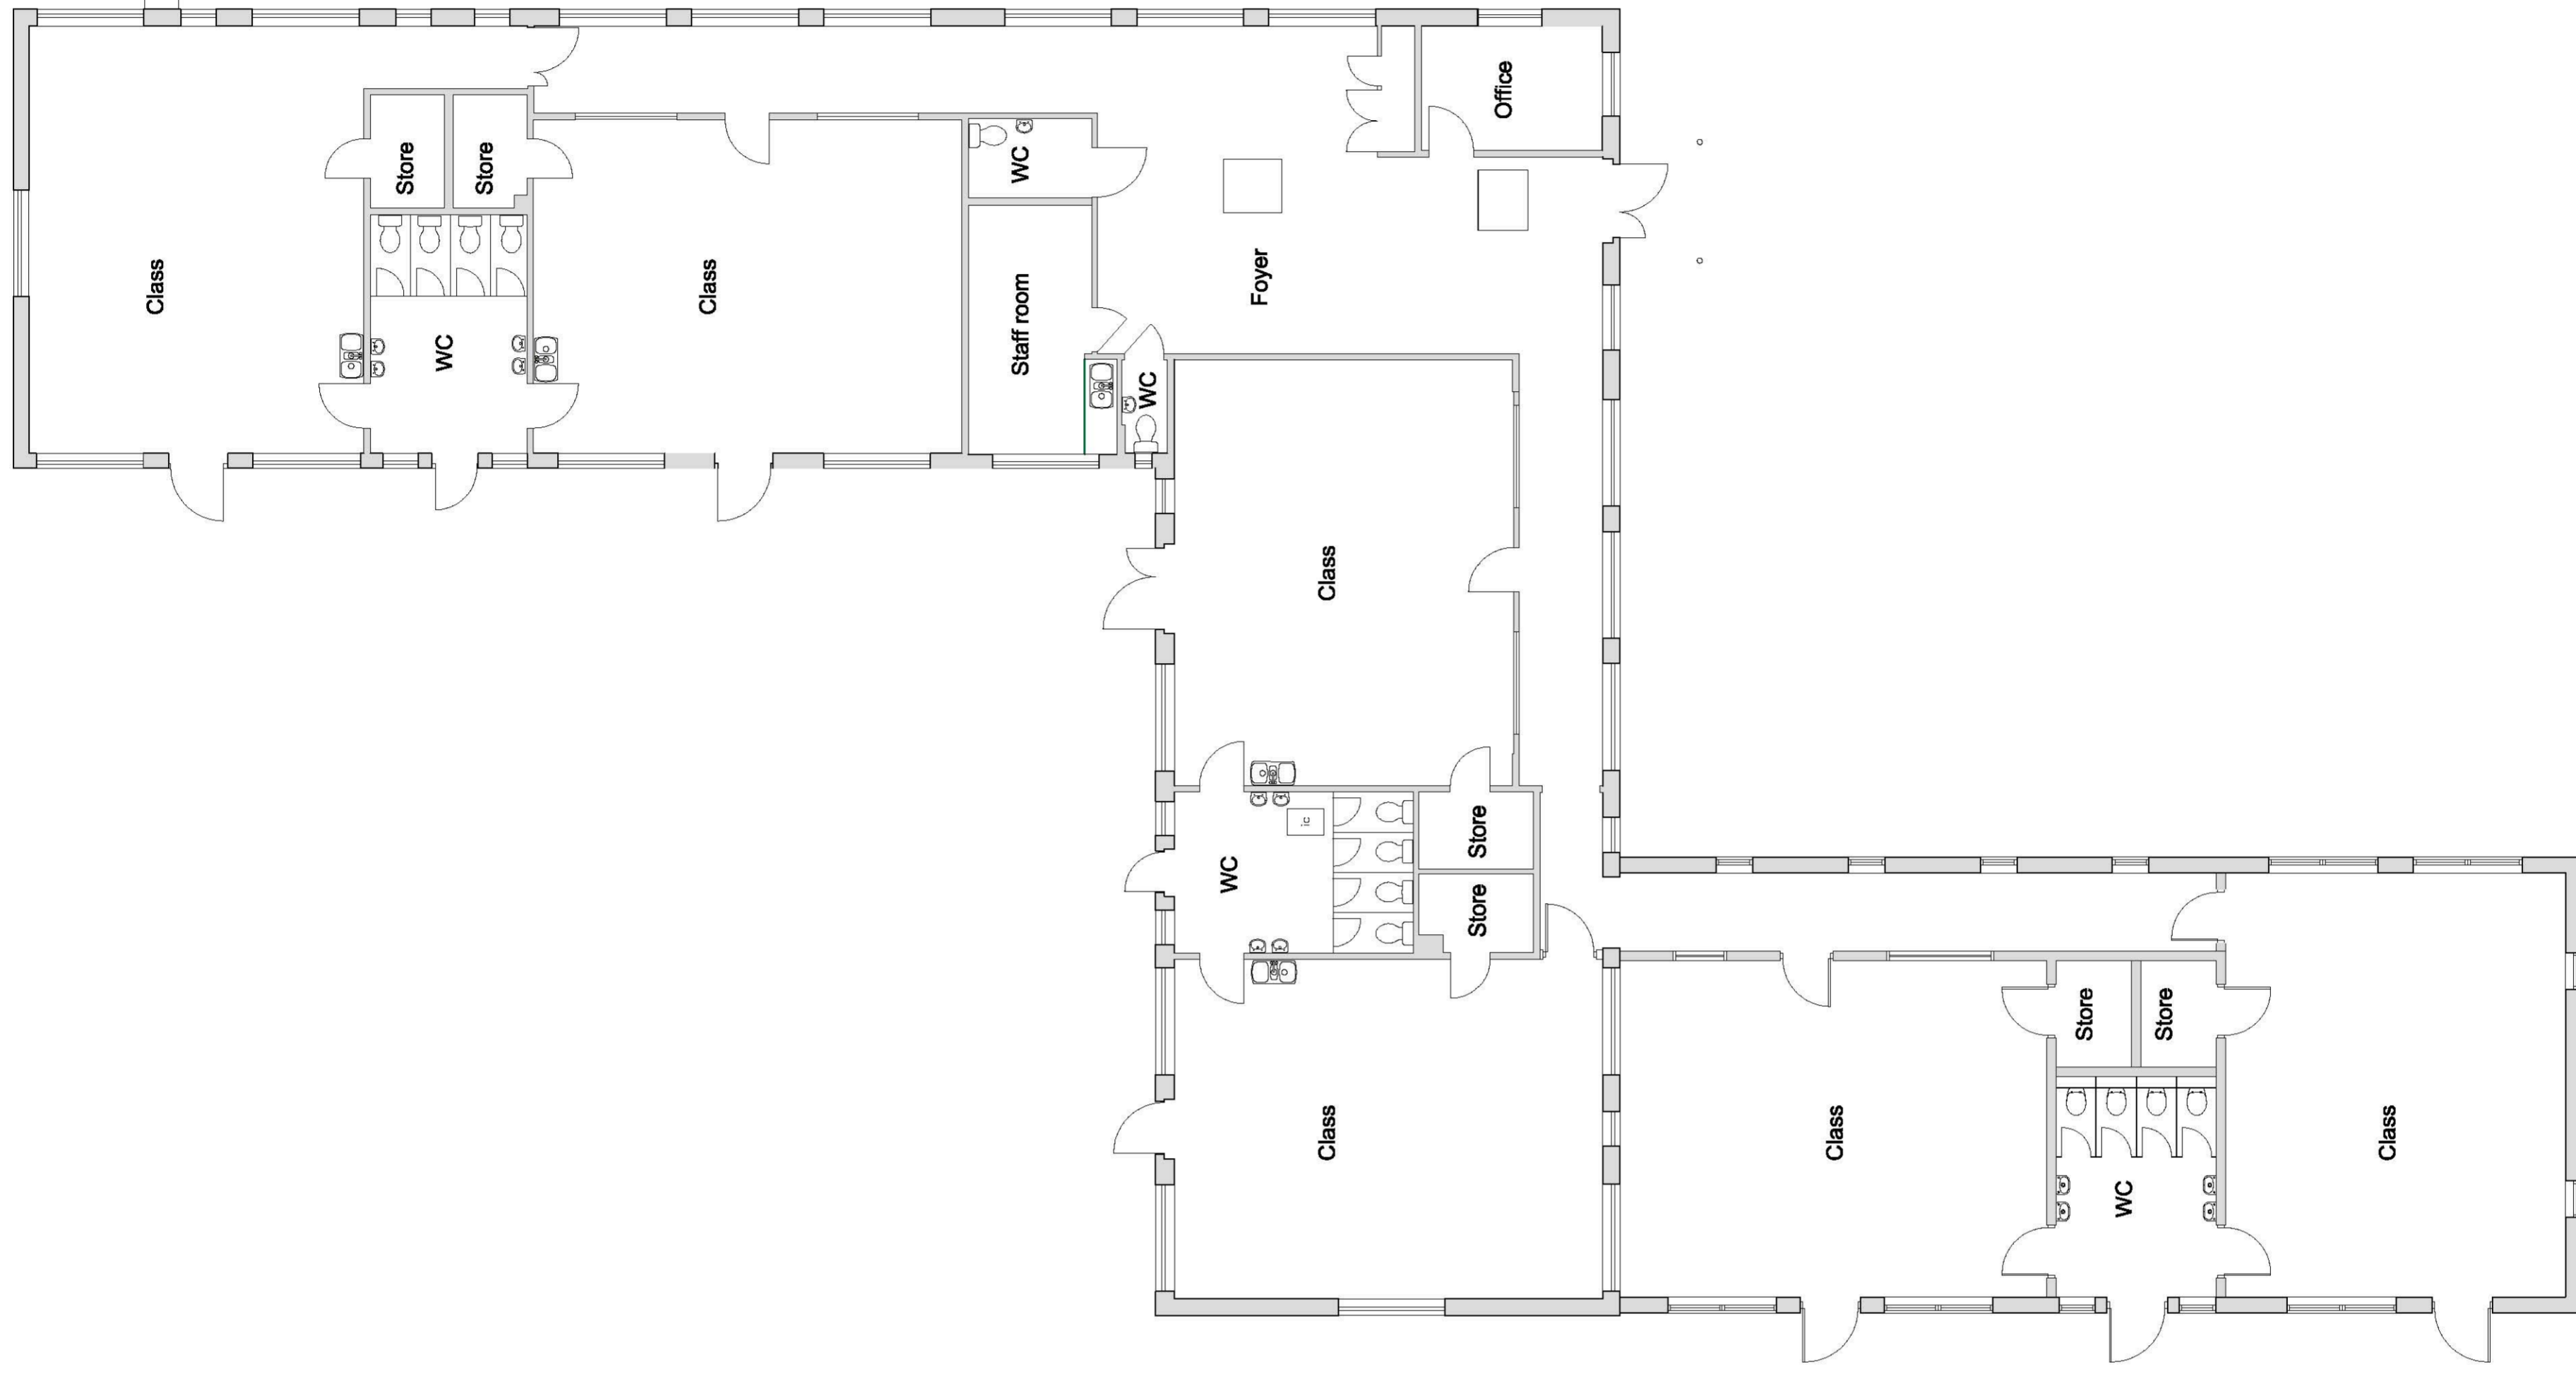

**02** PROPOSED FLOOR PLAN  
1:100



P-0017.07.19 Issued for Planning Submission.  
revision date note



project  
**Stroud School, Romsey  
Early Years Extension**

title  
**Existing and Proposed  
Floor Plans**

status  
**PLANNING**

scale	1:100 @A1	date	July 2019
job no.	621	drawing no.	006
		status/revision	P-00