



front elevation

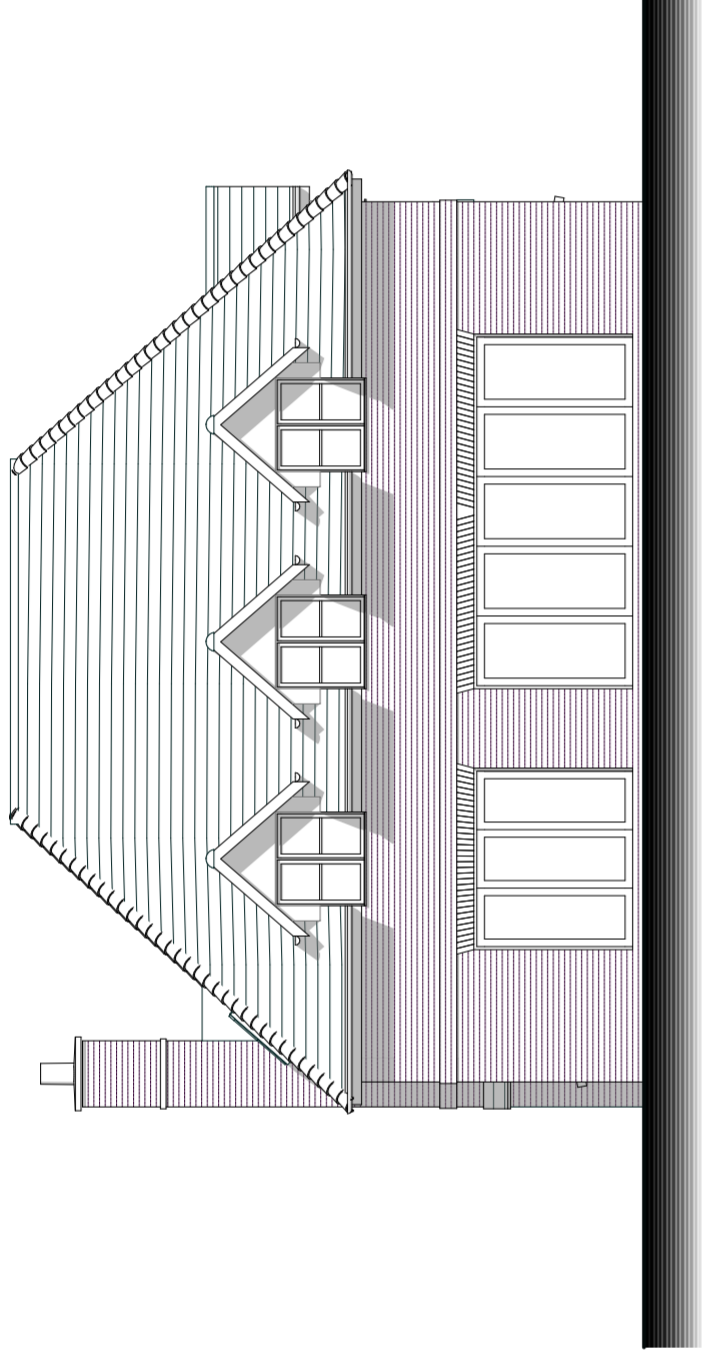


rear elevation

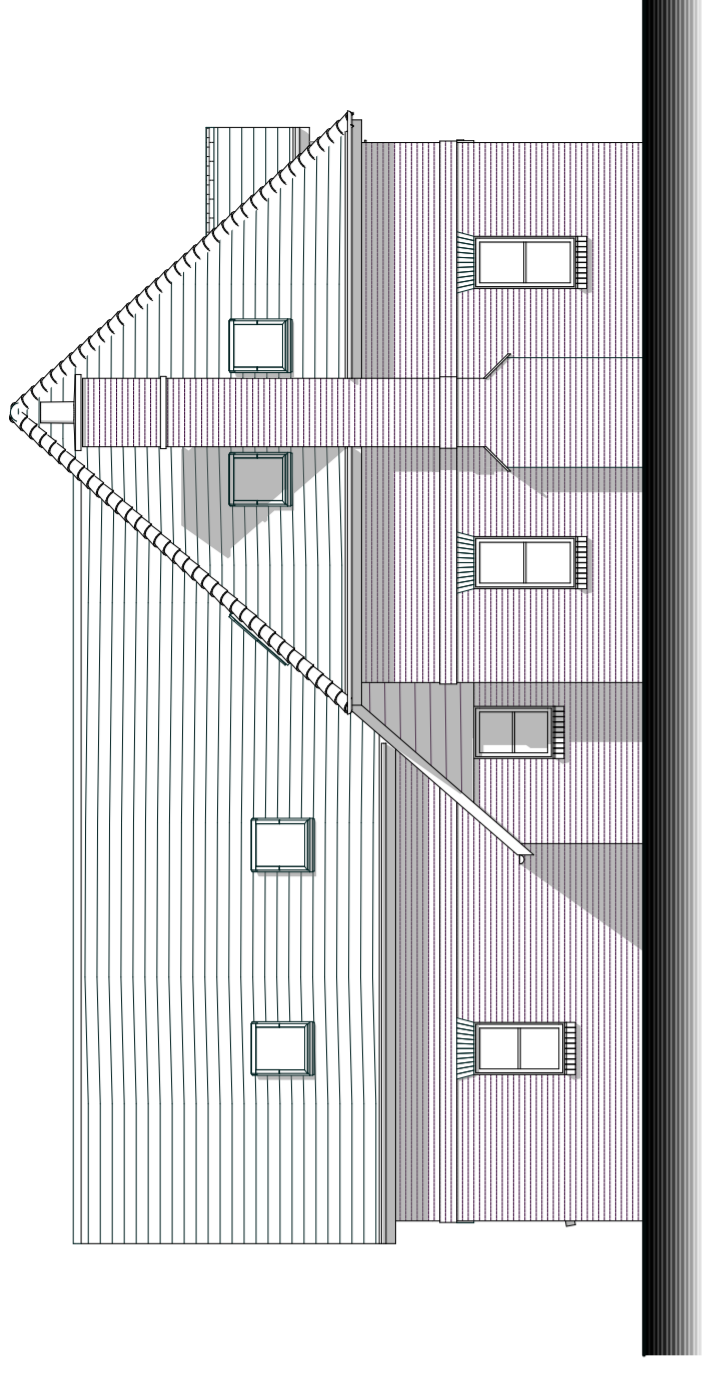


side elevation



side elevation

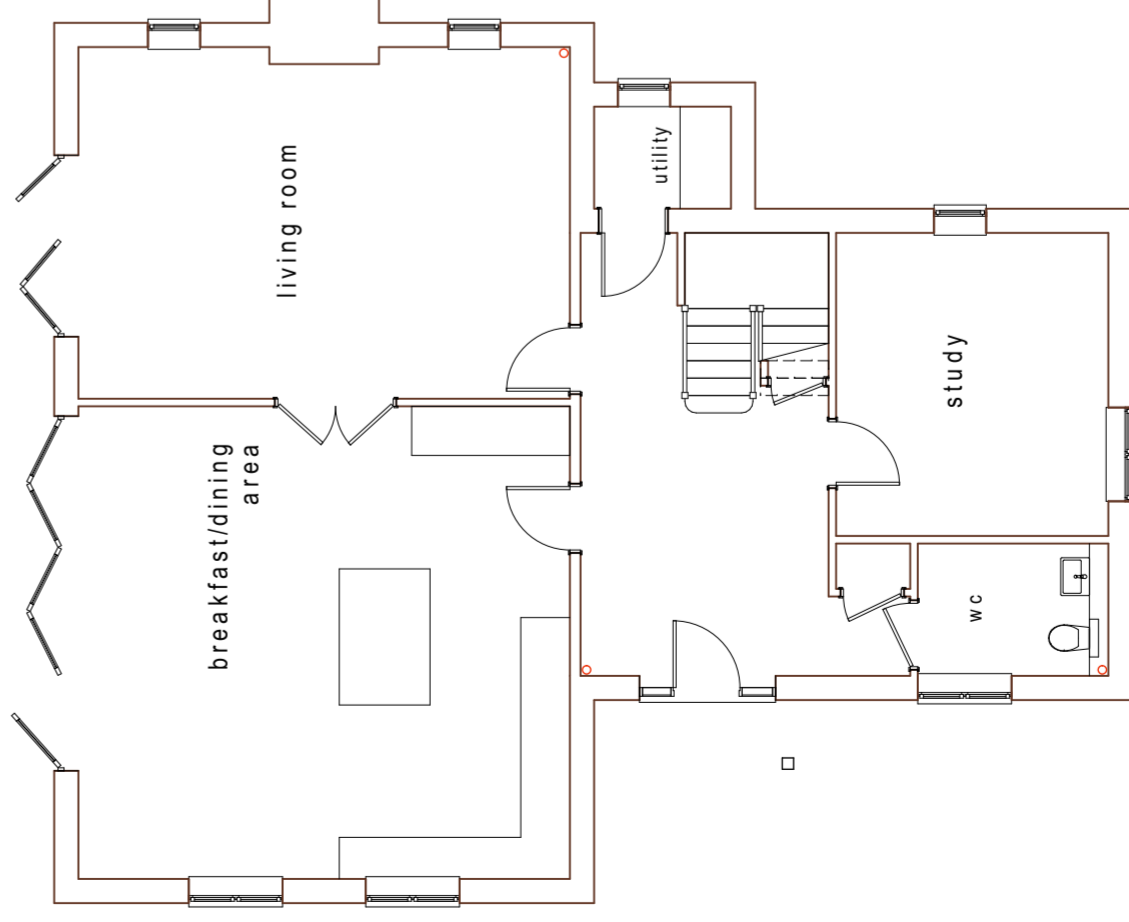


ground floor

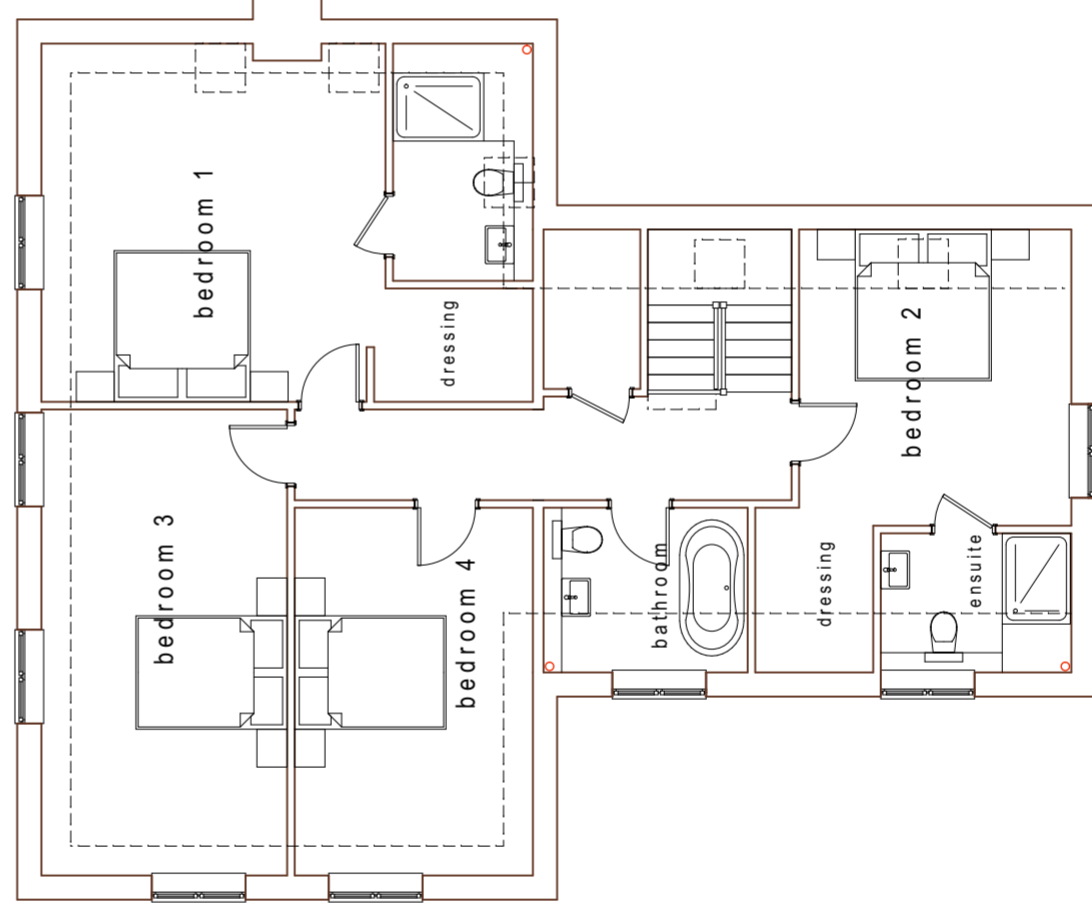

first floor

**FINISHES**  
**ROOFS** Imrys Phalempine plain clay tiles with matching bonnet hip tiles and half round ridges  
**WALLS** Red Multi stock bricks with plain red features and larch timber boarding  
**WINDOWS** Off white timber double glazed with lead faced corners  
**GUTTERS** Black upvc

 

scale bar 1 : 100 at A2

**IAN WOOD DESIGN CONSULTANT**

14 Garfield Road ♦ Bitterne ♦ Southampton SO19 4BZ ♦ Hampshire  
 Phone 023 8033 3810 or 01489 773569

Client A C ENGLISH DEVELOPMENTS LTD  
 Project "CROFTON" LOCKERLEY ROAD AWBRIDGE HAMPSHIRE

Drawing Title PLOT 1 LAYOUT

Drawing AE33\_SK07 Rev a  
 Date APR 2018 Scale 1 : 100 @ A2