


PROPOSED SIDE ELEVATION

PROPOSED FRONT ELEVATION

 

8/4/2020 correction to roof plan side elevations
 5/27/2020 new planning application incorporating pre app comments

ΩΦ Ltd


PROJECT TITLE

ELM VILLA NURSING

PROPOSED CONVERSION OF EXISTING DWELLING TO FORM 3 NO 2 BED DWELLINGS

DRAWING TITLE PROPOSED ELEVATIONS

SCALE	DRAWN BY	DRAWN DATE	SHEET SIZE
1:100 @ A3	GW	Feb 2020	A3
	DESIGNED BY	APPROVED BY	APPROVED DATE
	XX	XX	-
			DRAWING No.
			-

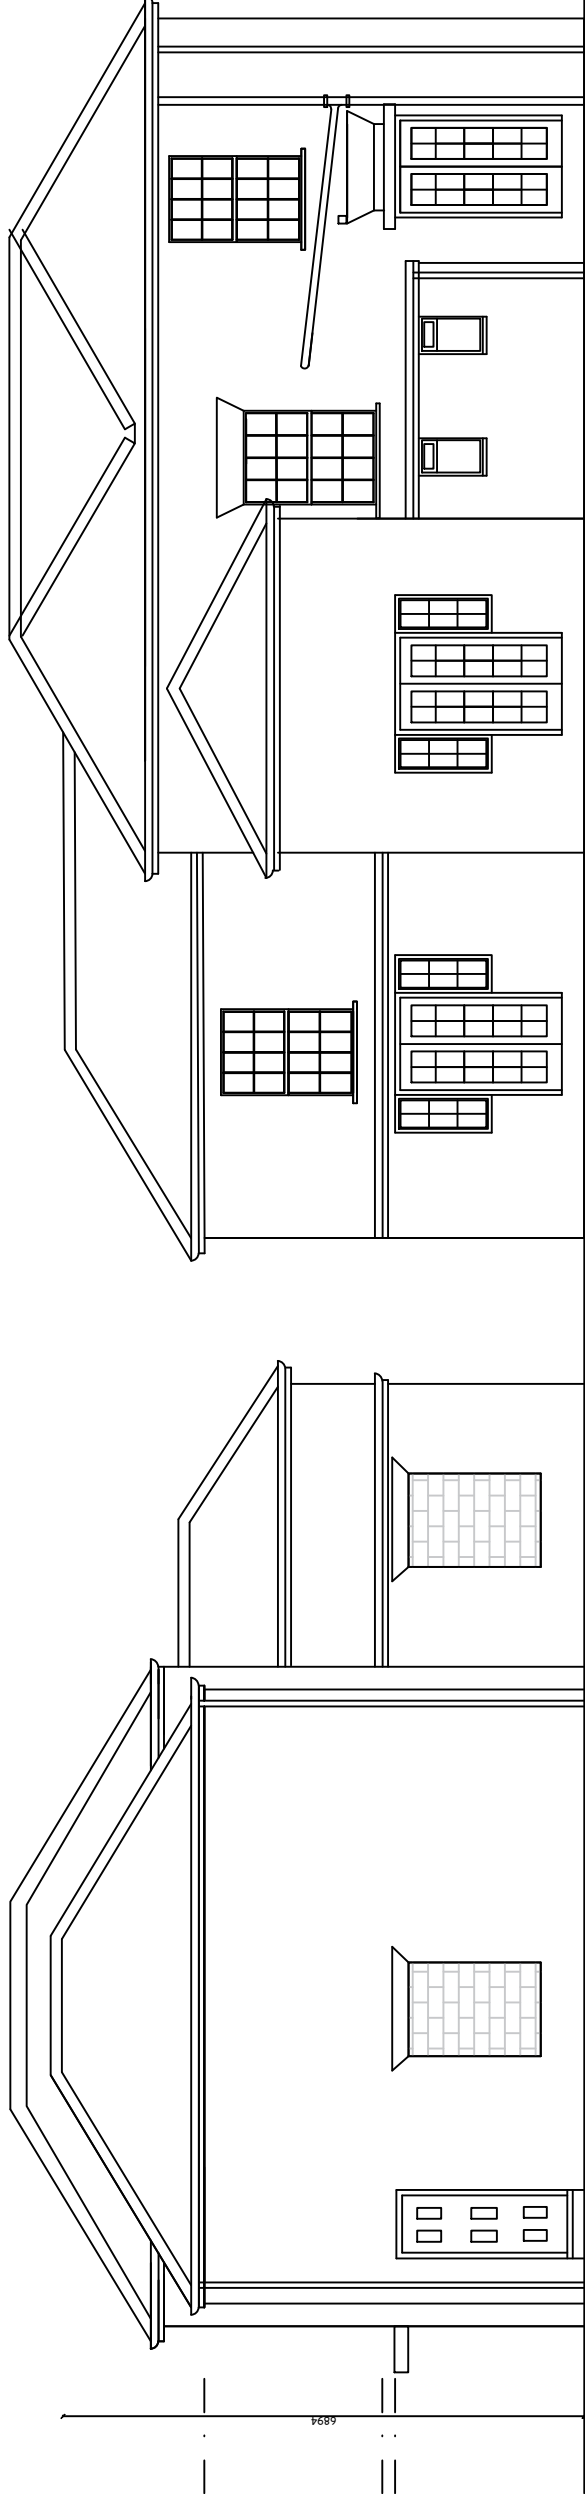

PROPOSED SIDE ELEVATION

PROPOSED REAR ELEVATION