


View from HIGHWOOD LANE (EAST)

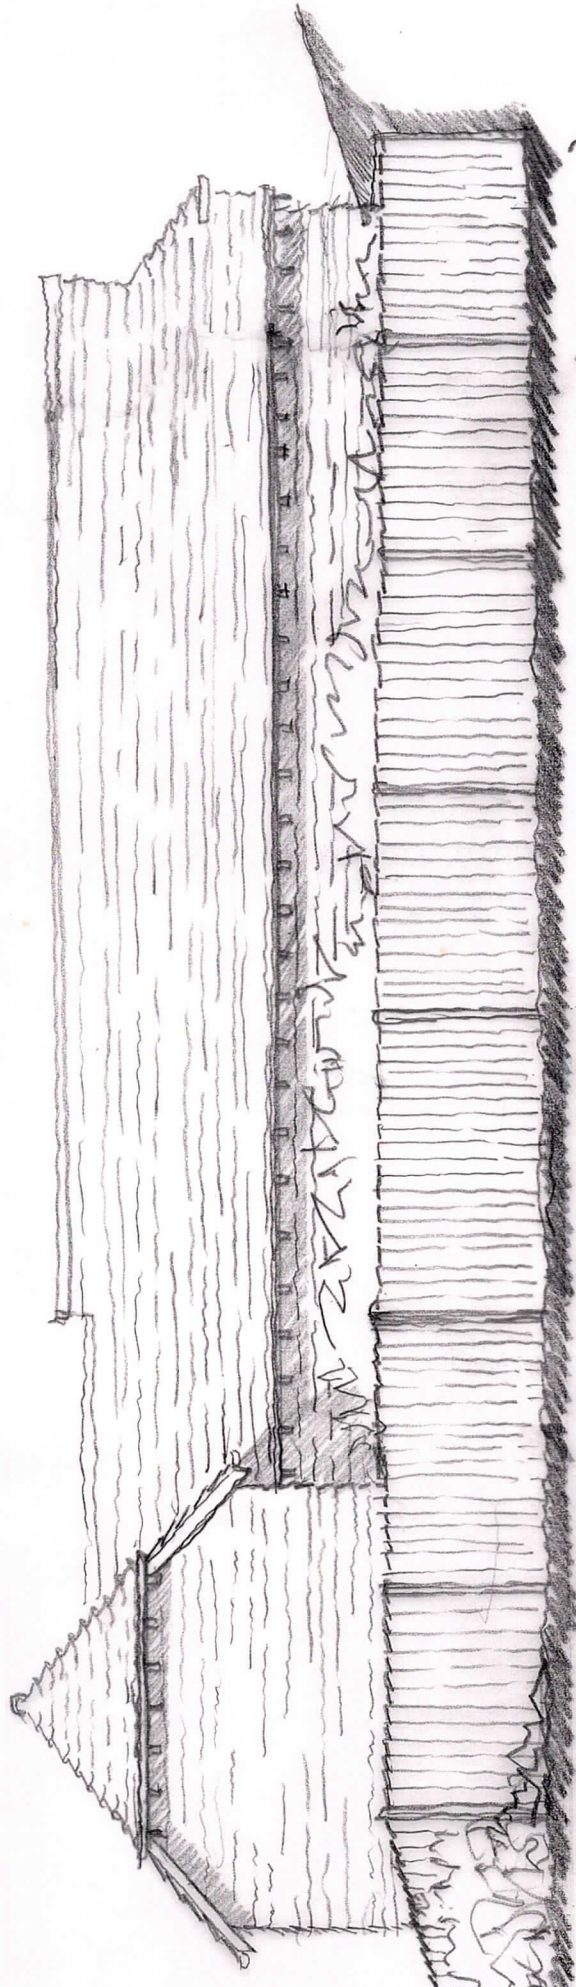

VIEW FROM GRAVEL DRIVE of HIGHWOOD FARM HOUSE (NORTH)

HIGHWOOD LANE



NORTH

JON DALE ARCHITECT LTD.

Jon Dale RIBA 7 Crestwood View, Eastleigh, Hampshire, SO50 4NF Tel: 07787 575126 E-mail: jondalearchitect@gmail.com

Project: TIBBLES BARN
 HIGHWOOD LANE
 ROMSEY
 Date: 11/08/13
 Scale: 1/1000
 Drawn: [Signature]
 Checked: [Signature]
 Job No.: 13/13-17
 Drawing No.: 13/13-15/1
 Title: PROPOSED NORTH & EAST ELEVATIONS.
 Revision: