

Dimensions only are to be used. All dimensions to be checked prior to construction. Dimensions are to be taken from the face of walls unless otherwise stated. Dimensions are to be reported to the PRC Group.

The copyright of the drawings and designs contained herein remains vested in the PRC Group.

REVISIONS:
 A Planning issued. Drawn / Check: D 114 / 10/05 23.10.2019

Client:
CINNAMON RETIREMENT VILLAGE

Project:
PARK FARM STONEHAM, HANTS

24 Church St, West, Stoneham, Hants, GU24 0ET
 01483 494 350
 info@prc-group.com
 www.prc-group.com


Drawing Title:
VCC - UPPER GROUND FLOOR PLAN

Architecture
 Planning
 Master Planning
 Urban Design
 Interiors
 Landscape

Scale @ A1:
 1:200
 Checked by:
 GS
 Date:
 Sep 2019

Job No:
 11042
 Stage - Drawing No.:
 PL_006
 Rev:
 A

Issue Status:
 Construction Preliminary
 Information Approval
 Tender
 Offices:
 Working London
 Information Milton Keynes
 Tender Warsaw
 PRC Architects & Planning
 23/10/2019 15:46:10

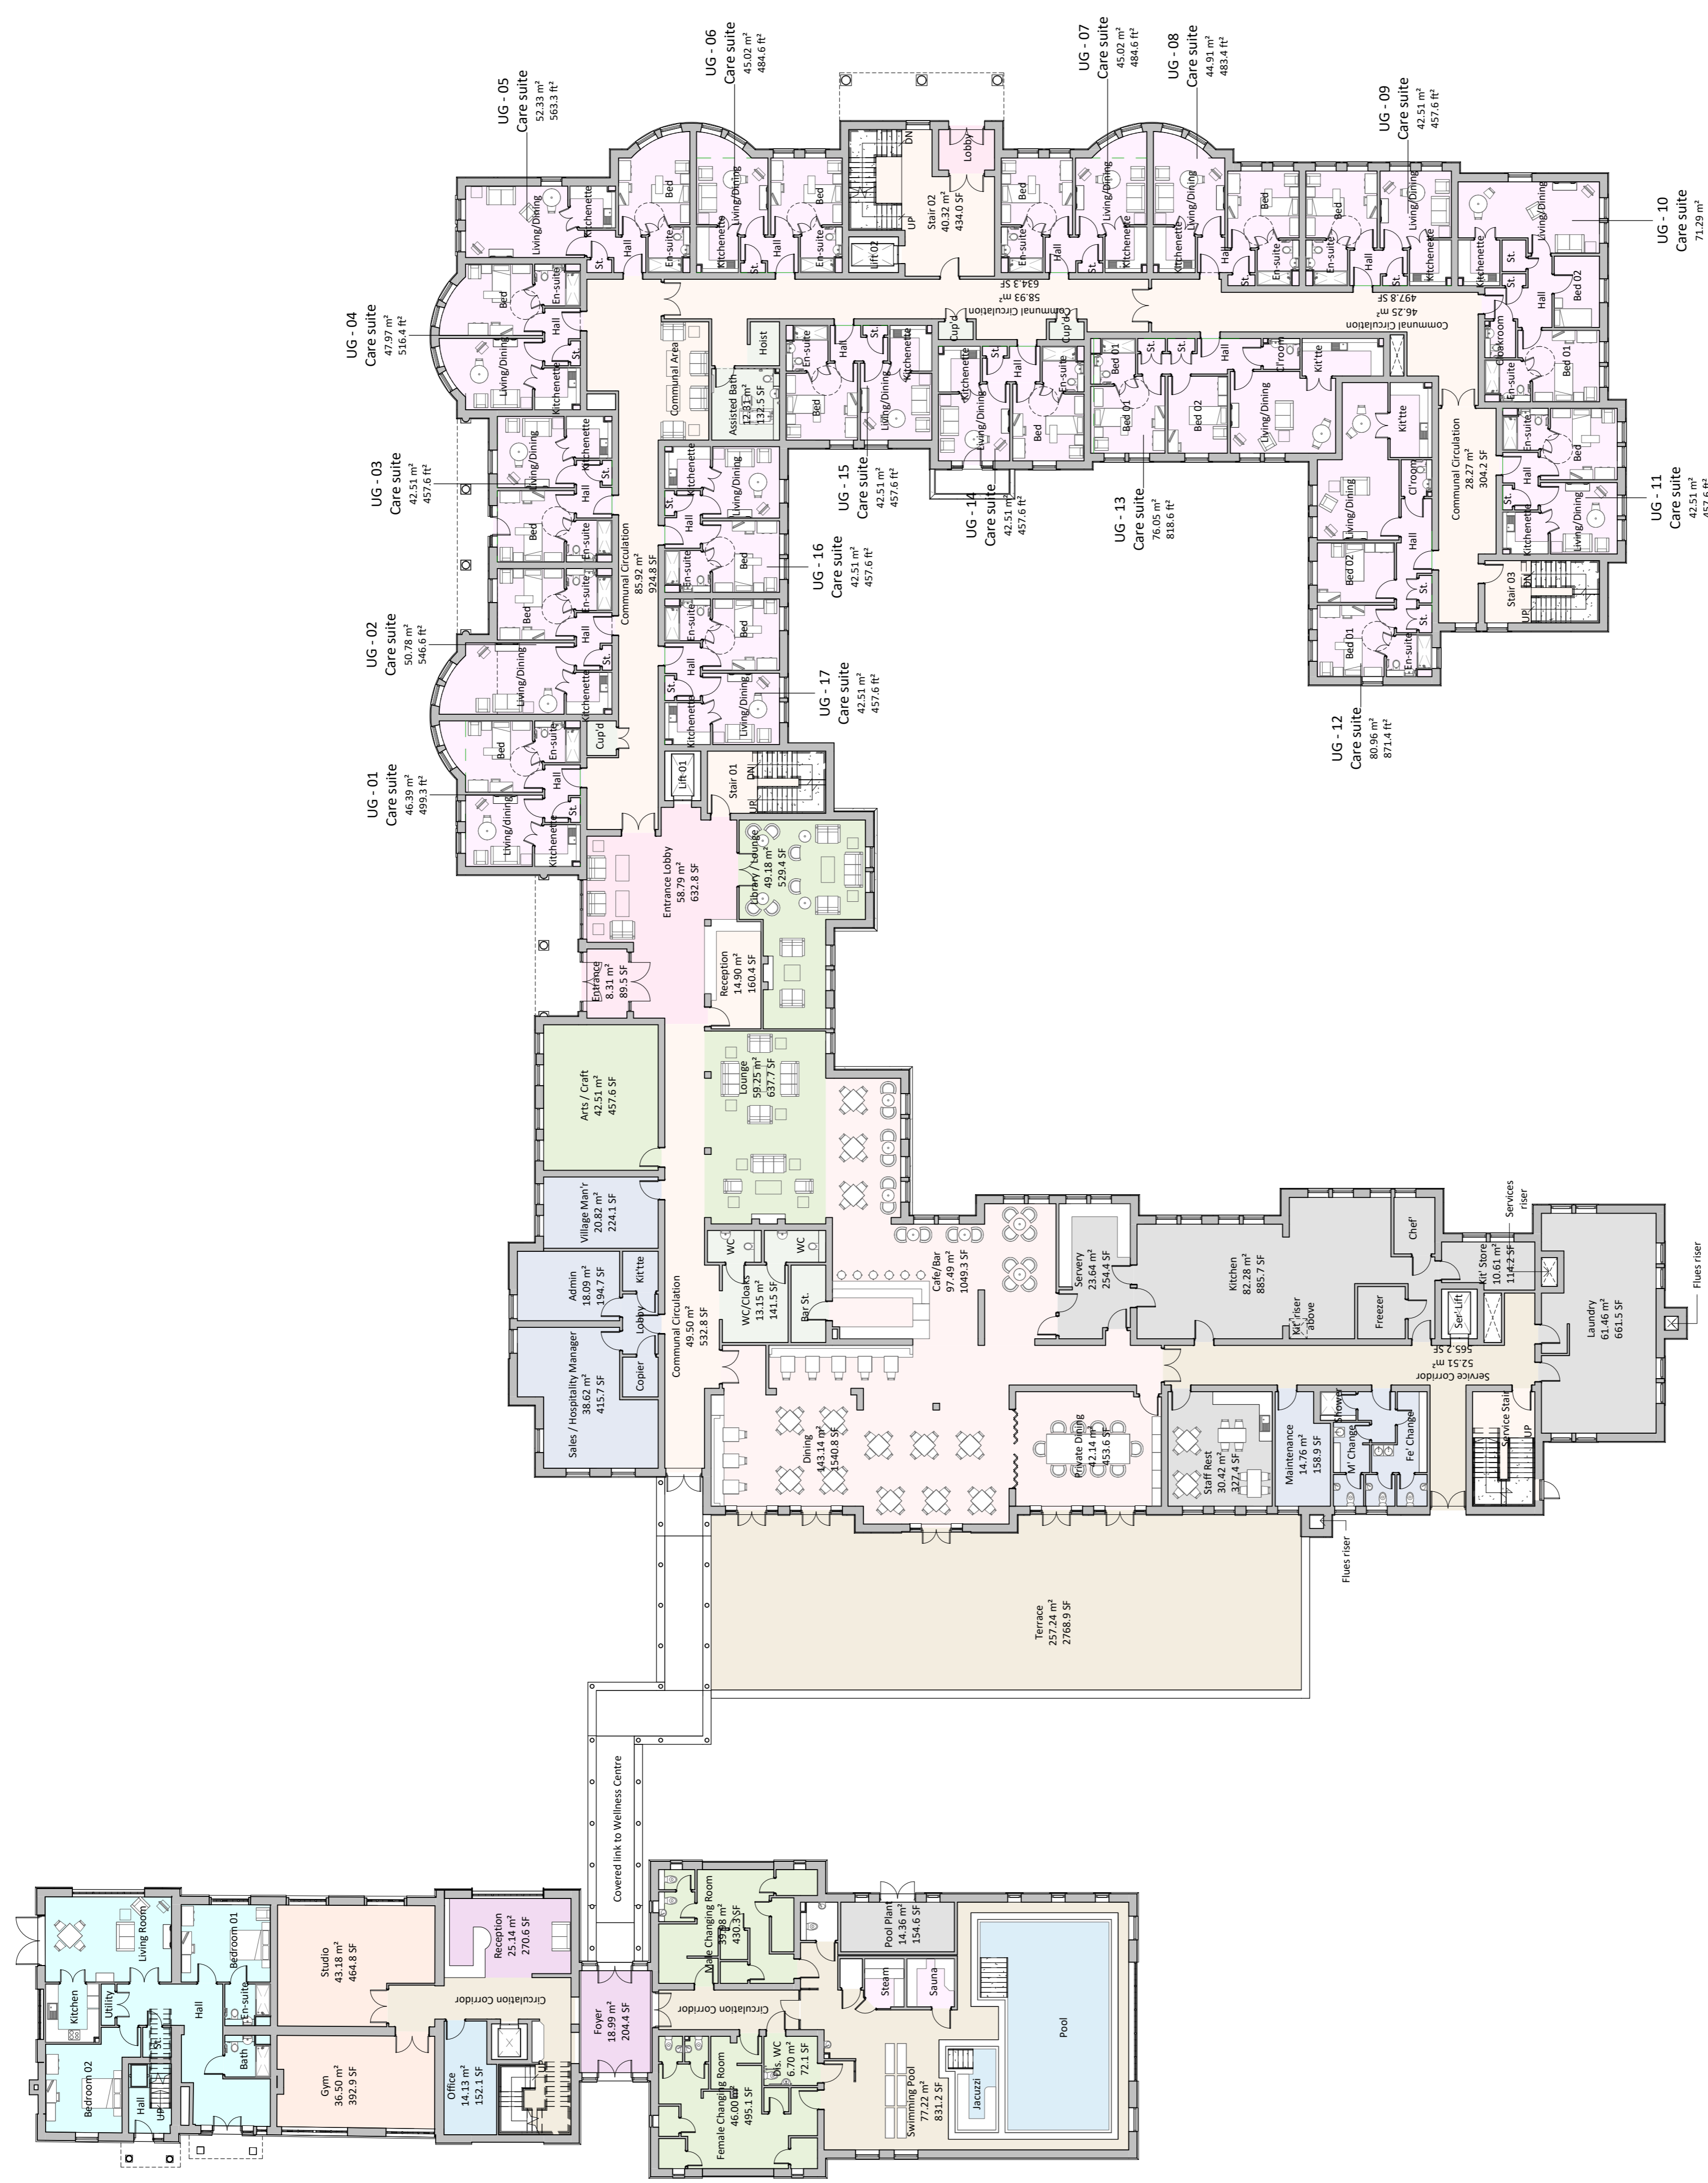

Upper Ground Floor Plan
 Scale 1:200

