


Produced on 02 June 2019 from the Ordnance Survey National Geographic Database and incorporating surveyed revision available at this date.
 This map shows the area bounded by 434555, 120806, 434555, 121006, 434755, 120806 Crown copyright 2019. Supplied by UK PlanningMaps.com a licensed Ordnance Survey partner (100054135).
 Reproduction in whole or part is prohibited without the prior permission of Ordnance Survey. Data licenced for 1 year, expiring 02 June 2020. Unique plan reference: v4c354132/481146

SITE PLAN 1:200

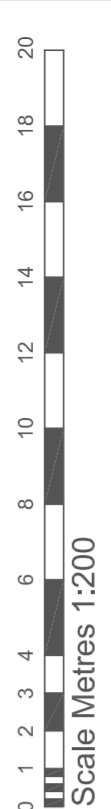

Revision: A 25/07/2020 Amended plan without proposed new building from previous application.

Utilities/Highways/Environment: It is the responsibility of the client or their contractor to liaise with Utility Providers, Highways Authority's and Environment Agency and to ensure that all approvals are in place unless Unsted Design have been given written instructions to act your behalf.
Dimensions: All dimensions to be checked on site prior to the commencement of any work. Do not scale from this drawing for construction purposes.
Copyright: The copyright for this drawing remains the property of Unsted Design. It cannot be copied, altered or reproduced in any form without the written consent of Unsted Design. It cannot be passed to a third party without the written consent of Unsted Design.
Party Wall Agreements: It is the sole responsibility of the building owner or their contractor to draw up any agreements or notices required to comply with the Party Wall Act. This drawing does not guarantee the position of the boundary.

Drawing by:
unsted design
 3D Computer Aided
 Architectural Design
 16 Hazel Close,
 Chandlers Ford,
 EASTLEIGH,
 SO53 5RF.
 Tel: 023 80274720
 Fax: 023 8027 4720
 Email: info@UnstedDesign.co.uk
 Web Site: www.UnstedDesign.co.uk

Drawing Contents: SITE PLAN
Purpose: PLANNING APPLICATION
Scale: 1:200
Date: 19th June 2020
Drawn by: MKU
Client: M/R SCOTT BUNDY
Property Address: NEW BARN
 SADLERS MILL FARM
 THE CAUSEWAY
 ROMSEY
 SO61 8HF