
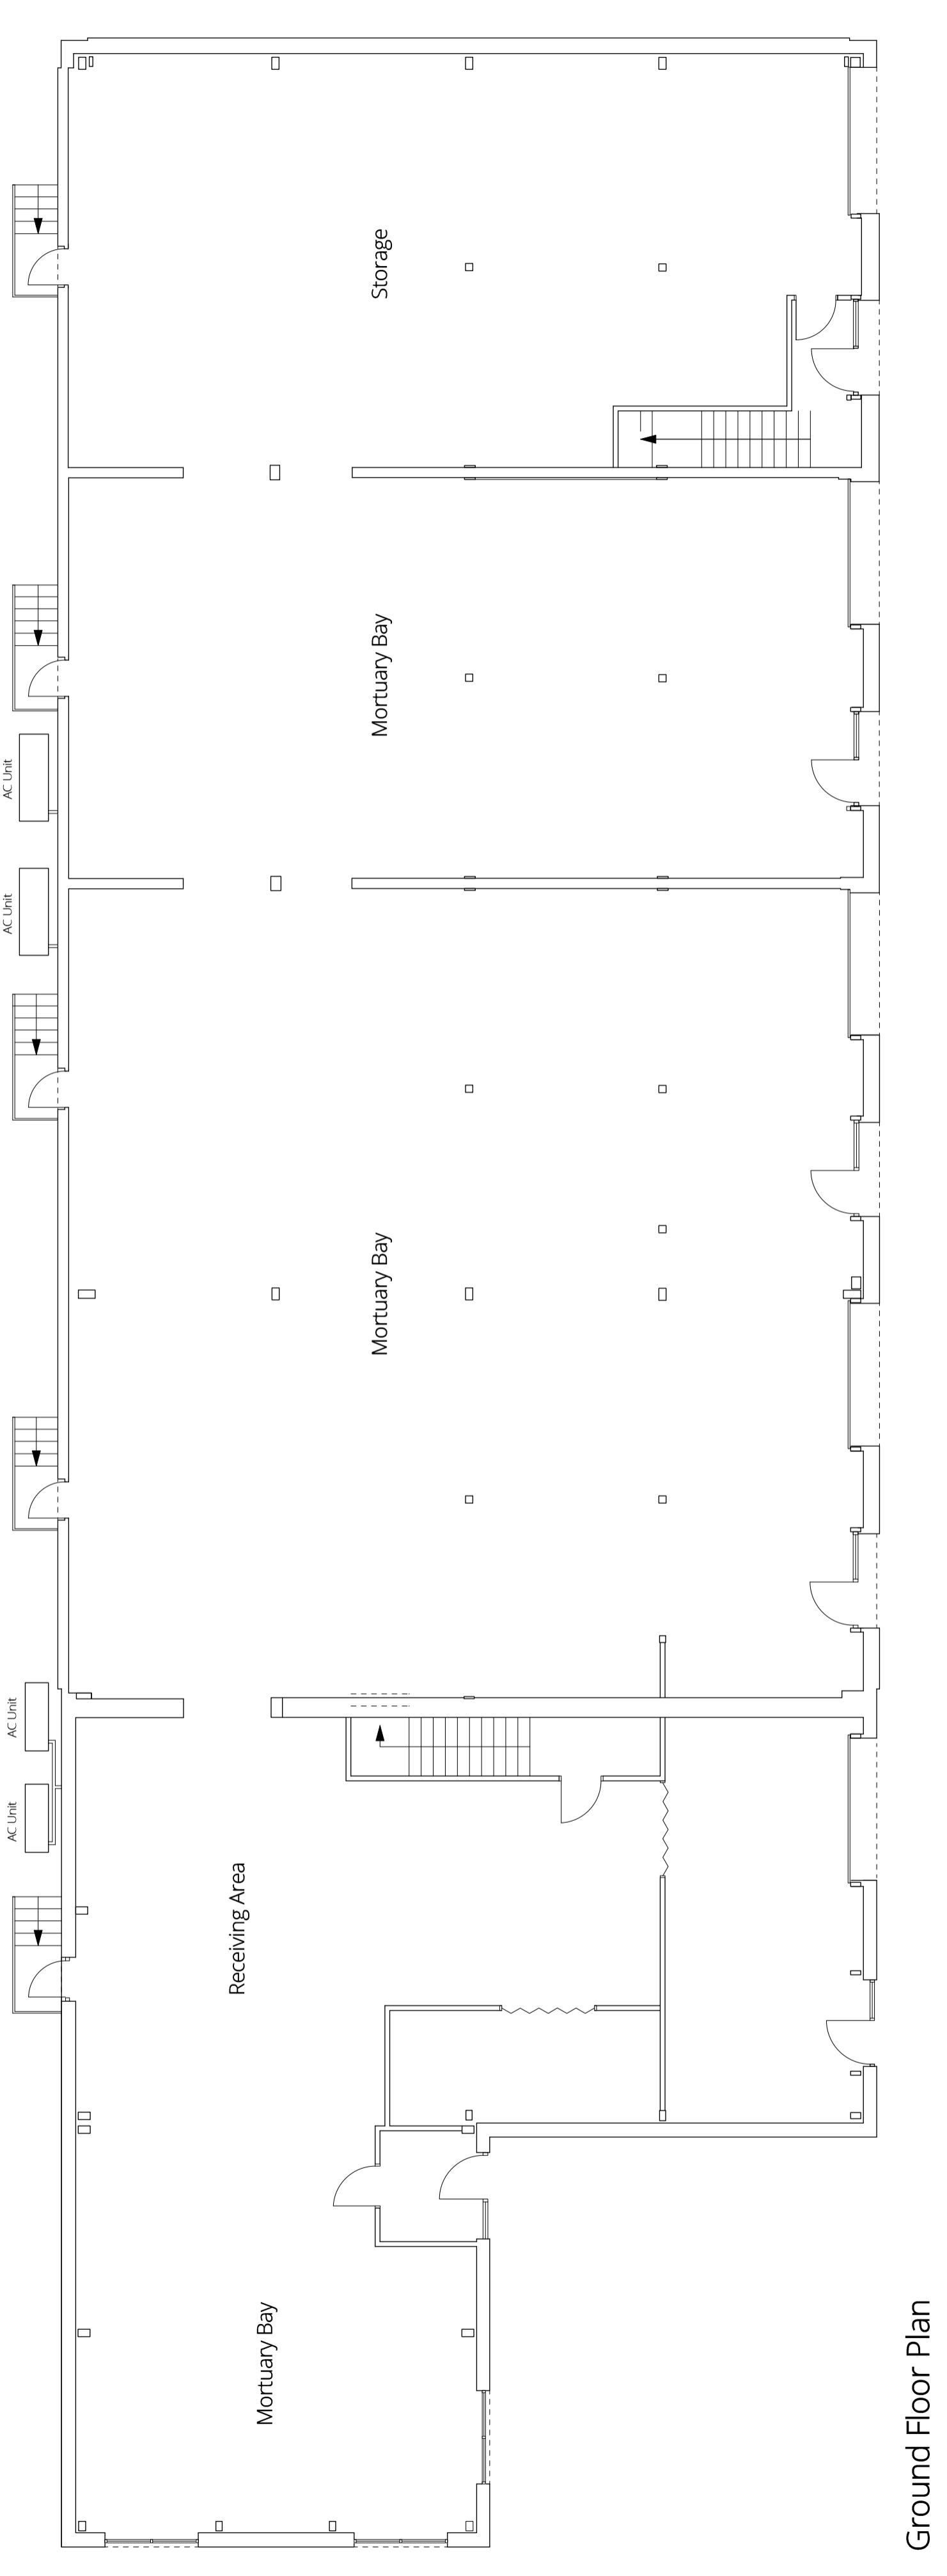


	Pure
Youngs Yard, Churchfields, Twyford OX10 8JL	CLIENT:

100

The diagram consists of several nested triangles. The outermost triangle is defined by dashed lines at the top and bottom, and solid lines on the left and right. Inside this is a large triangle with vertices at the top center, middle center, and bottom center. This pattern repeats, creating a series of nested triangles. Within these triangles, there are numerous small, empty rectangles. Some are positioned along the edges of the larger triangles, while others are placed inside the smaller inner triangles. The overall effect is a geometric tessellation of triangles and rectangles.

Roof Plan

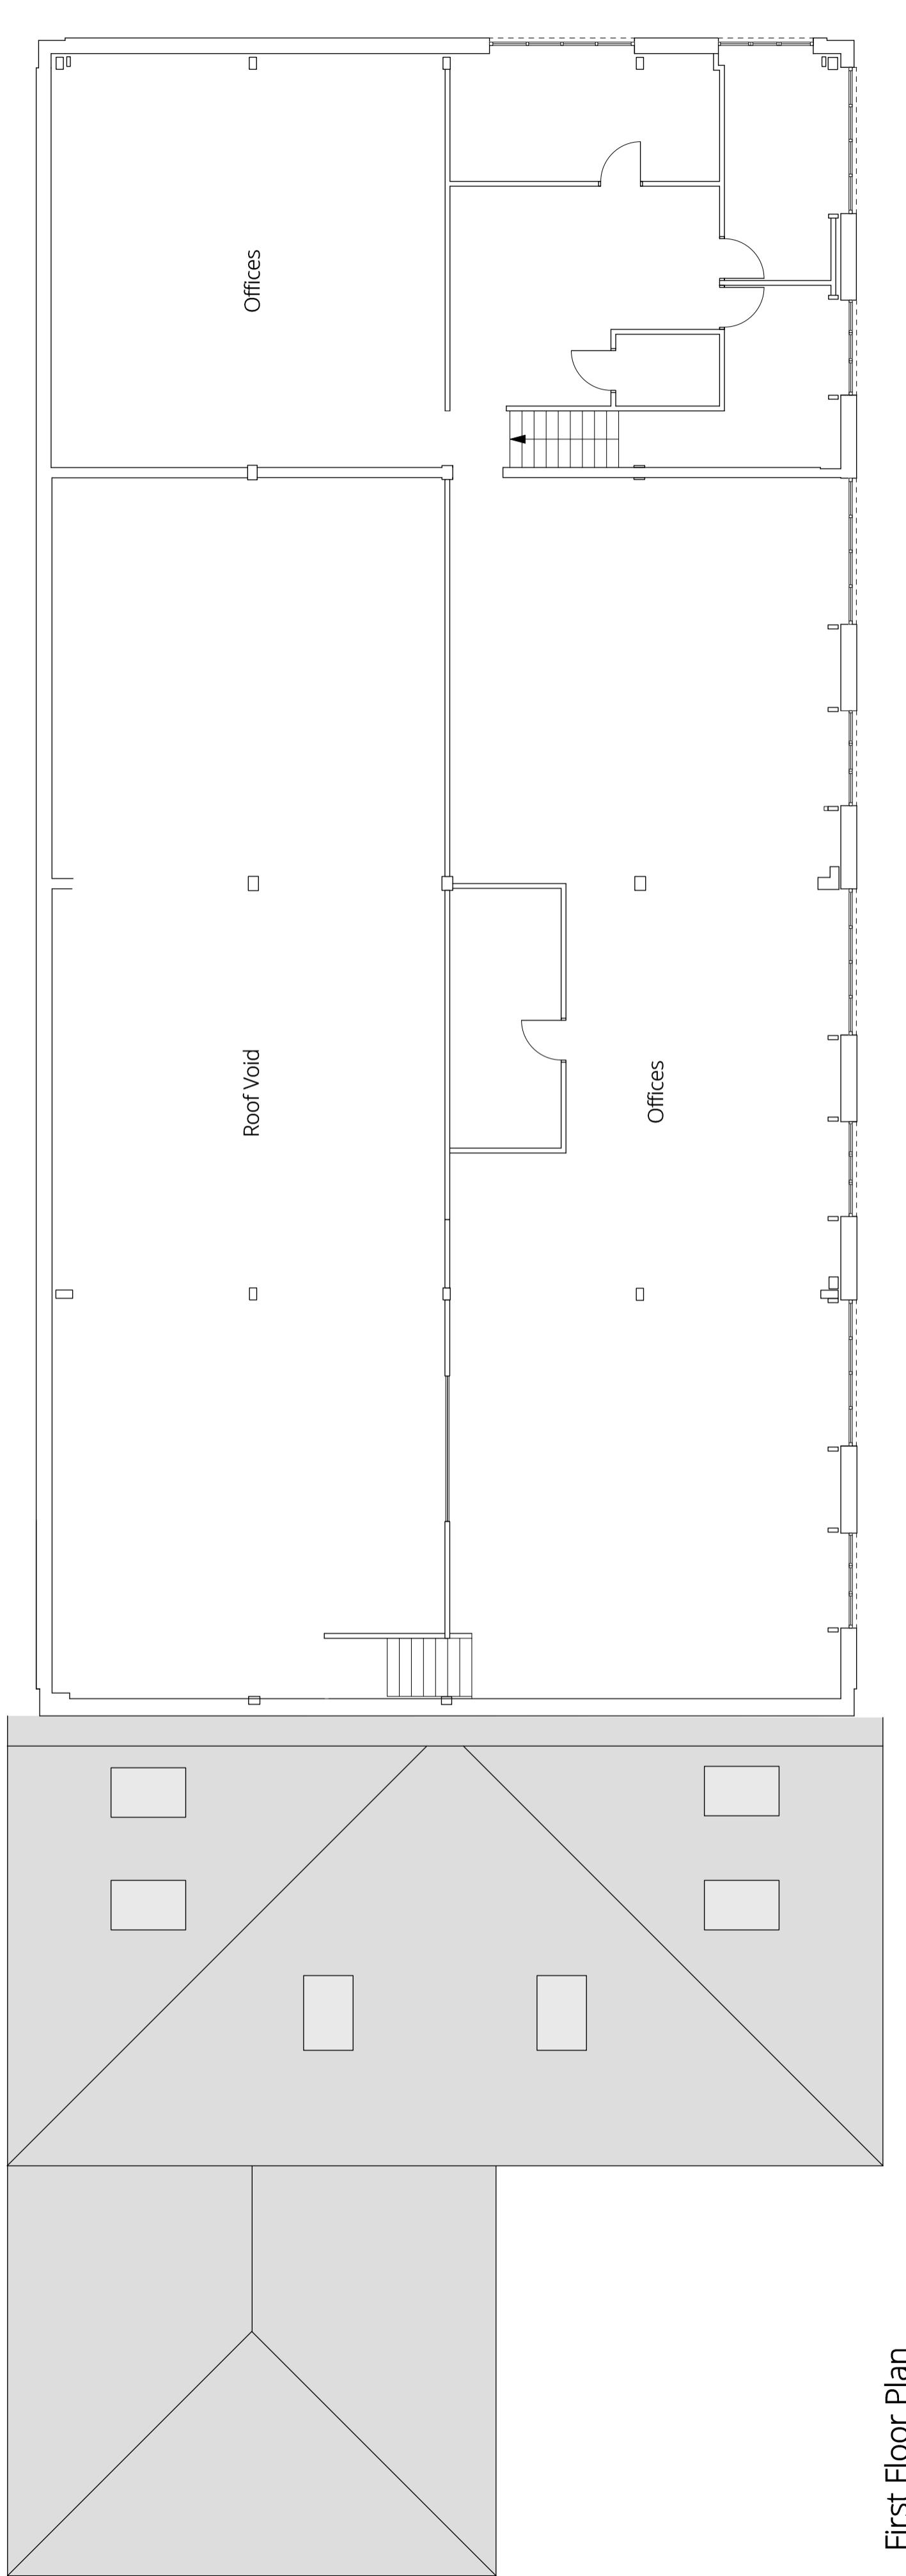

 <p>PLANNING PRACTICE</p> <p>t. 01962 715700 w. southernplanning.co.uk e. info@southernplanning.co.uk</p>		<p>PROJECT: COU to Storage and Distribution, Unit 1-5, Threadster Park, West Way, Andover SP10 5JG.</p> <p>DWG NO.: TV-AP-822.03</p> <p>REV: B</p>	
		<p>Scale in Metres (1:100 @ A1)</p> 	<p>© Crown copyright 2023 OS Licence No. 100028555</p> <p>0 1 2 3 4 5</p>
		<p>REV: DATE: 04/7/23</p> <p>A 19/6/23</p>	<p>notes AC Units</p>
		<p>REV: DATE: 04/7/23</p> <p>B 19/6/23</p>	<p>AMENDMENTS:</p>