





Side Elevations

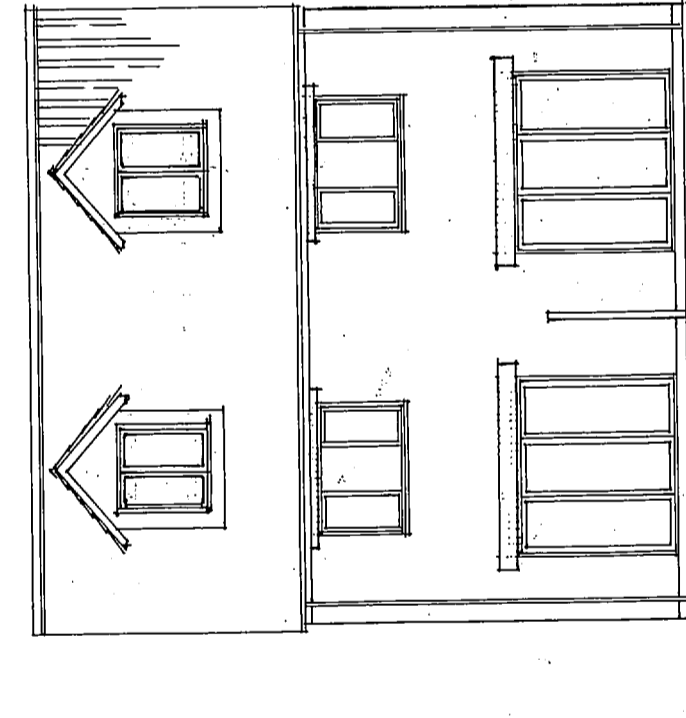



Rear Elevations

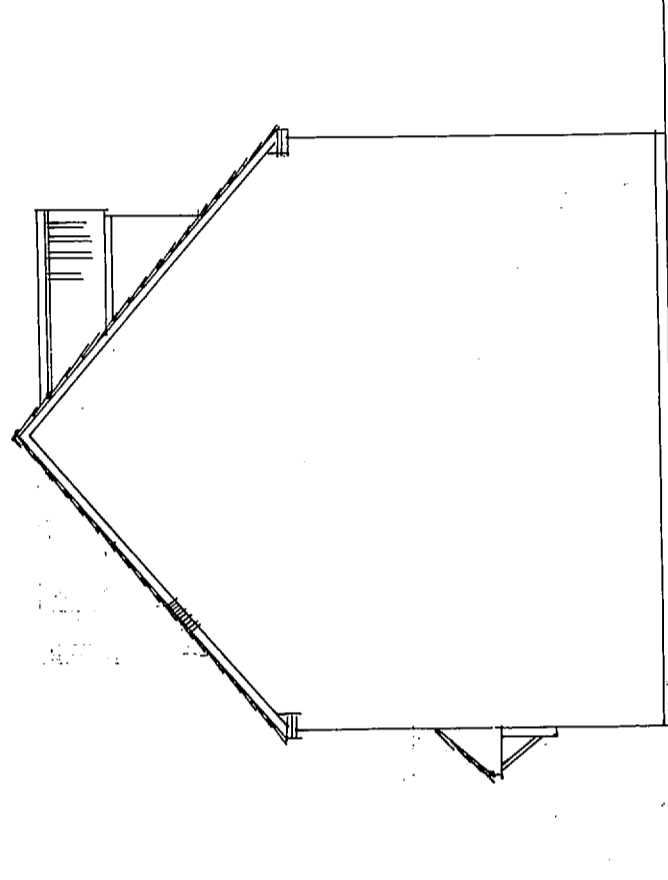


Side Elevations

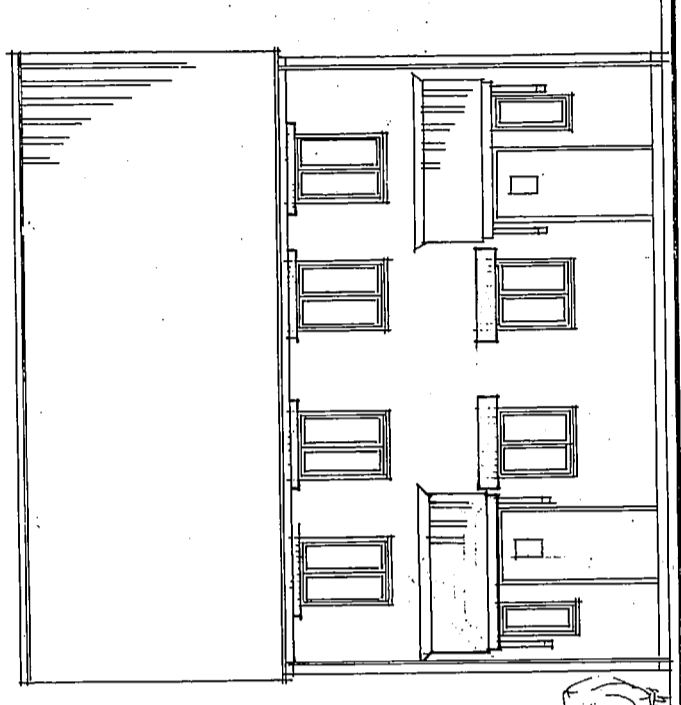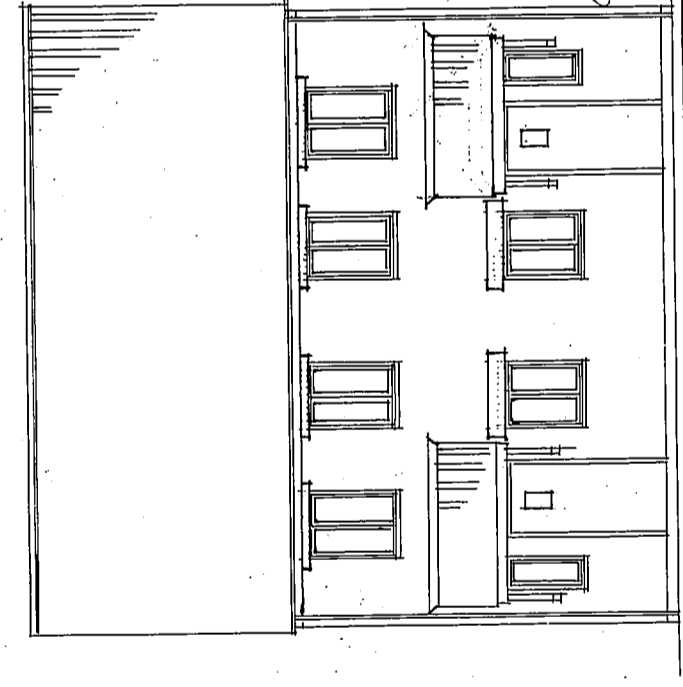

Street Elevations 1:100

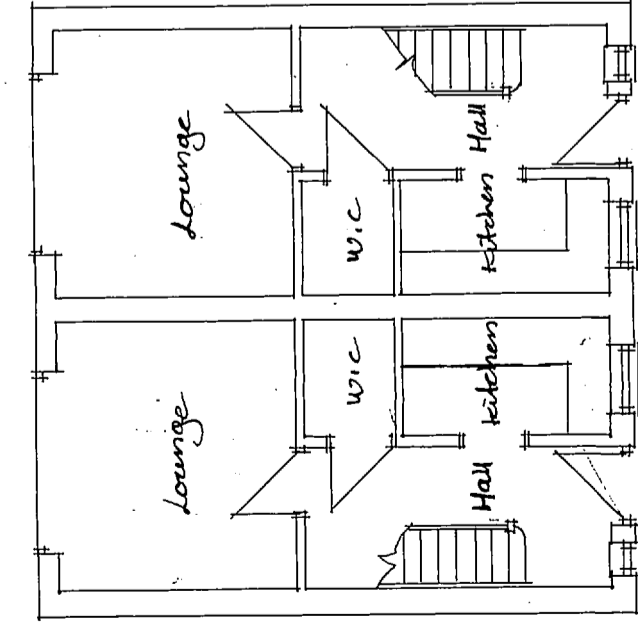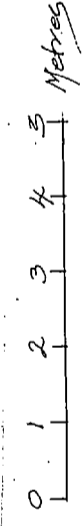


Ground Floor

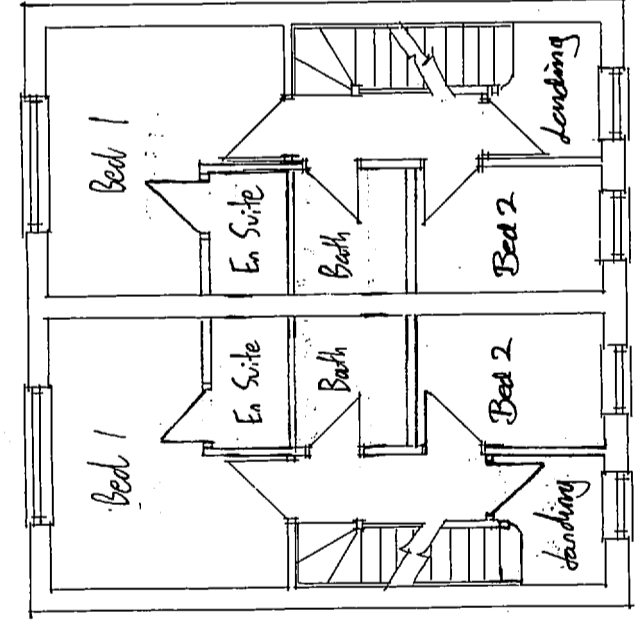

First Floor

Plans 1:100

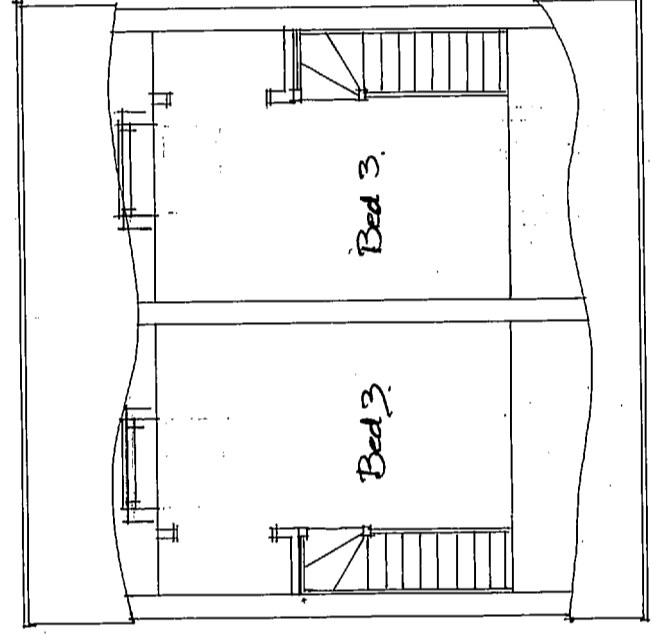

Roofspace



Willis & Co.

Chartered Town Planners
30 The Causeway, Chippenham, Wiltshire, SN14 0DB.
Telephone: 01249 655565
Email: Willisplan@aol.com

Client: Aster Housing Group.
Title: Garage court P, Venice Court, Andover, Hampshire.
Plans and elevations as proposed.

Scale: 1:100 @ A2 Date: March 2018 Drawing no: DWG 10

This drawing is copyright and may not be reproduced, in whole or part, without the express consent of Willis & Co.