

NOTES


THIS DRAWING IS THE COPYRIGHT OF THE ARCHITECTS AND MAY NOT BE REPRODUCED WITHOUT PERMISSION

THE CONTRACTOR IS RESPONSIBLE FOR CHECKING DIMENSIONS, TOLERANCES AND REFERENCE. ANY DISCREPANCIES TO BE CHECKED WITH THE ARCHITECT BEFORE PROCEEDING WITH THE WORKS

WHERE AN ITEM IS COVERED BY DRAWINGS TO DIFFERENT SCALES, THE LARGER SCALE DRAWING IS TO BE WORKED TO

DO NOT SCALE FROM DRAWING. FIGURED DIMENSIONS TO BE WORKED TO AT ALL TIMES

ALL WORK AND MATERIALS TO BE IN ACCORDANCE WITH THE BUILDING REGULATIONS AND TO COMPLY WITH THE RELEVANT CODES OF PRACTICE AND BRITISH STANDARDS

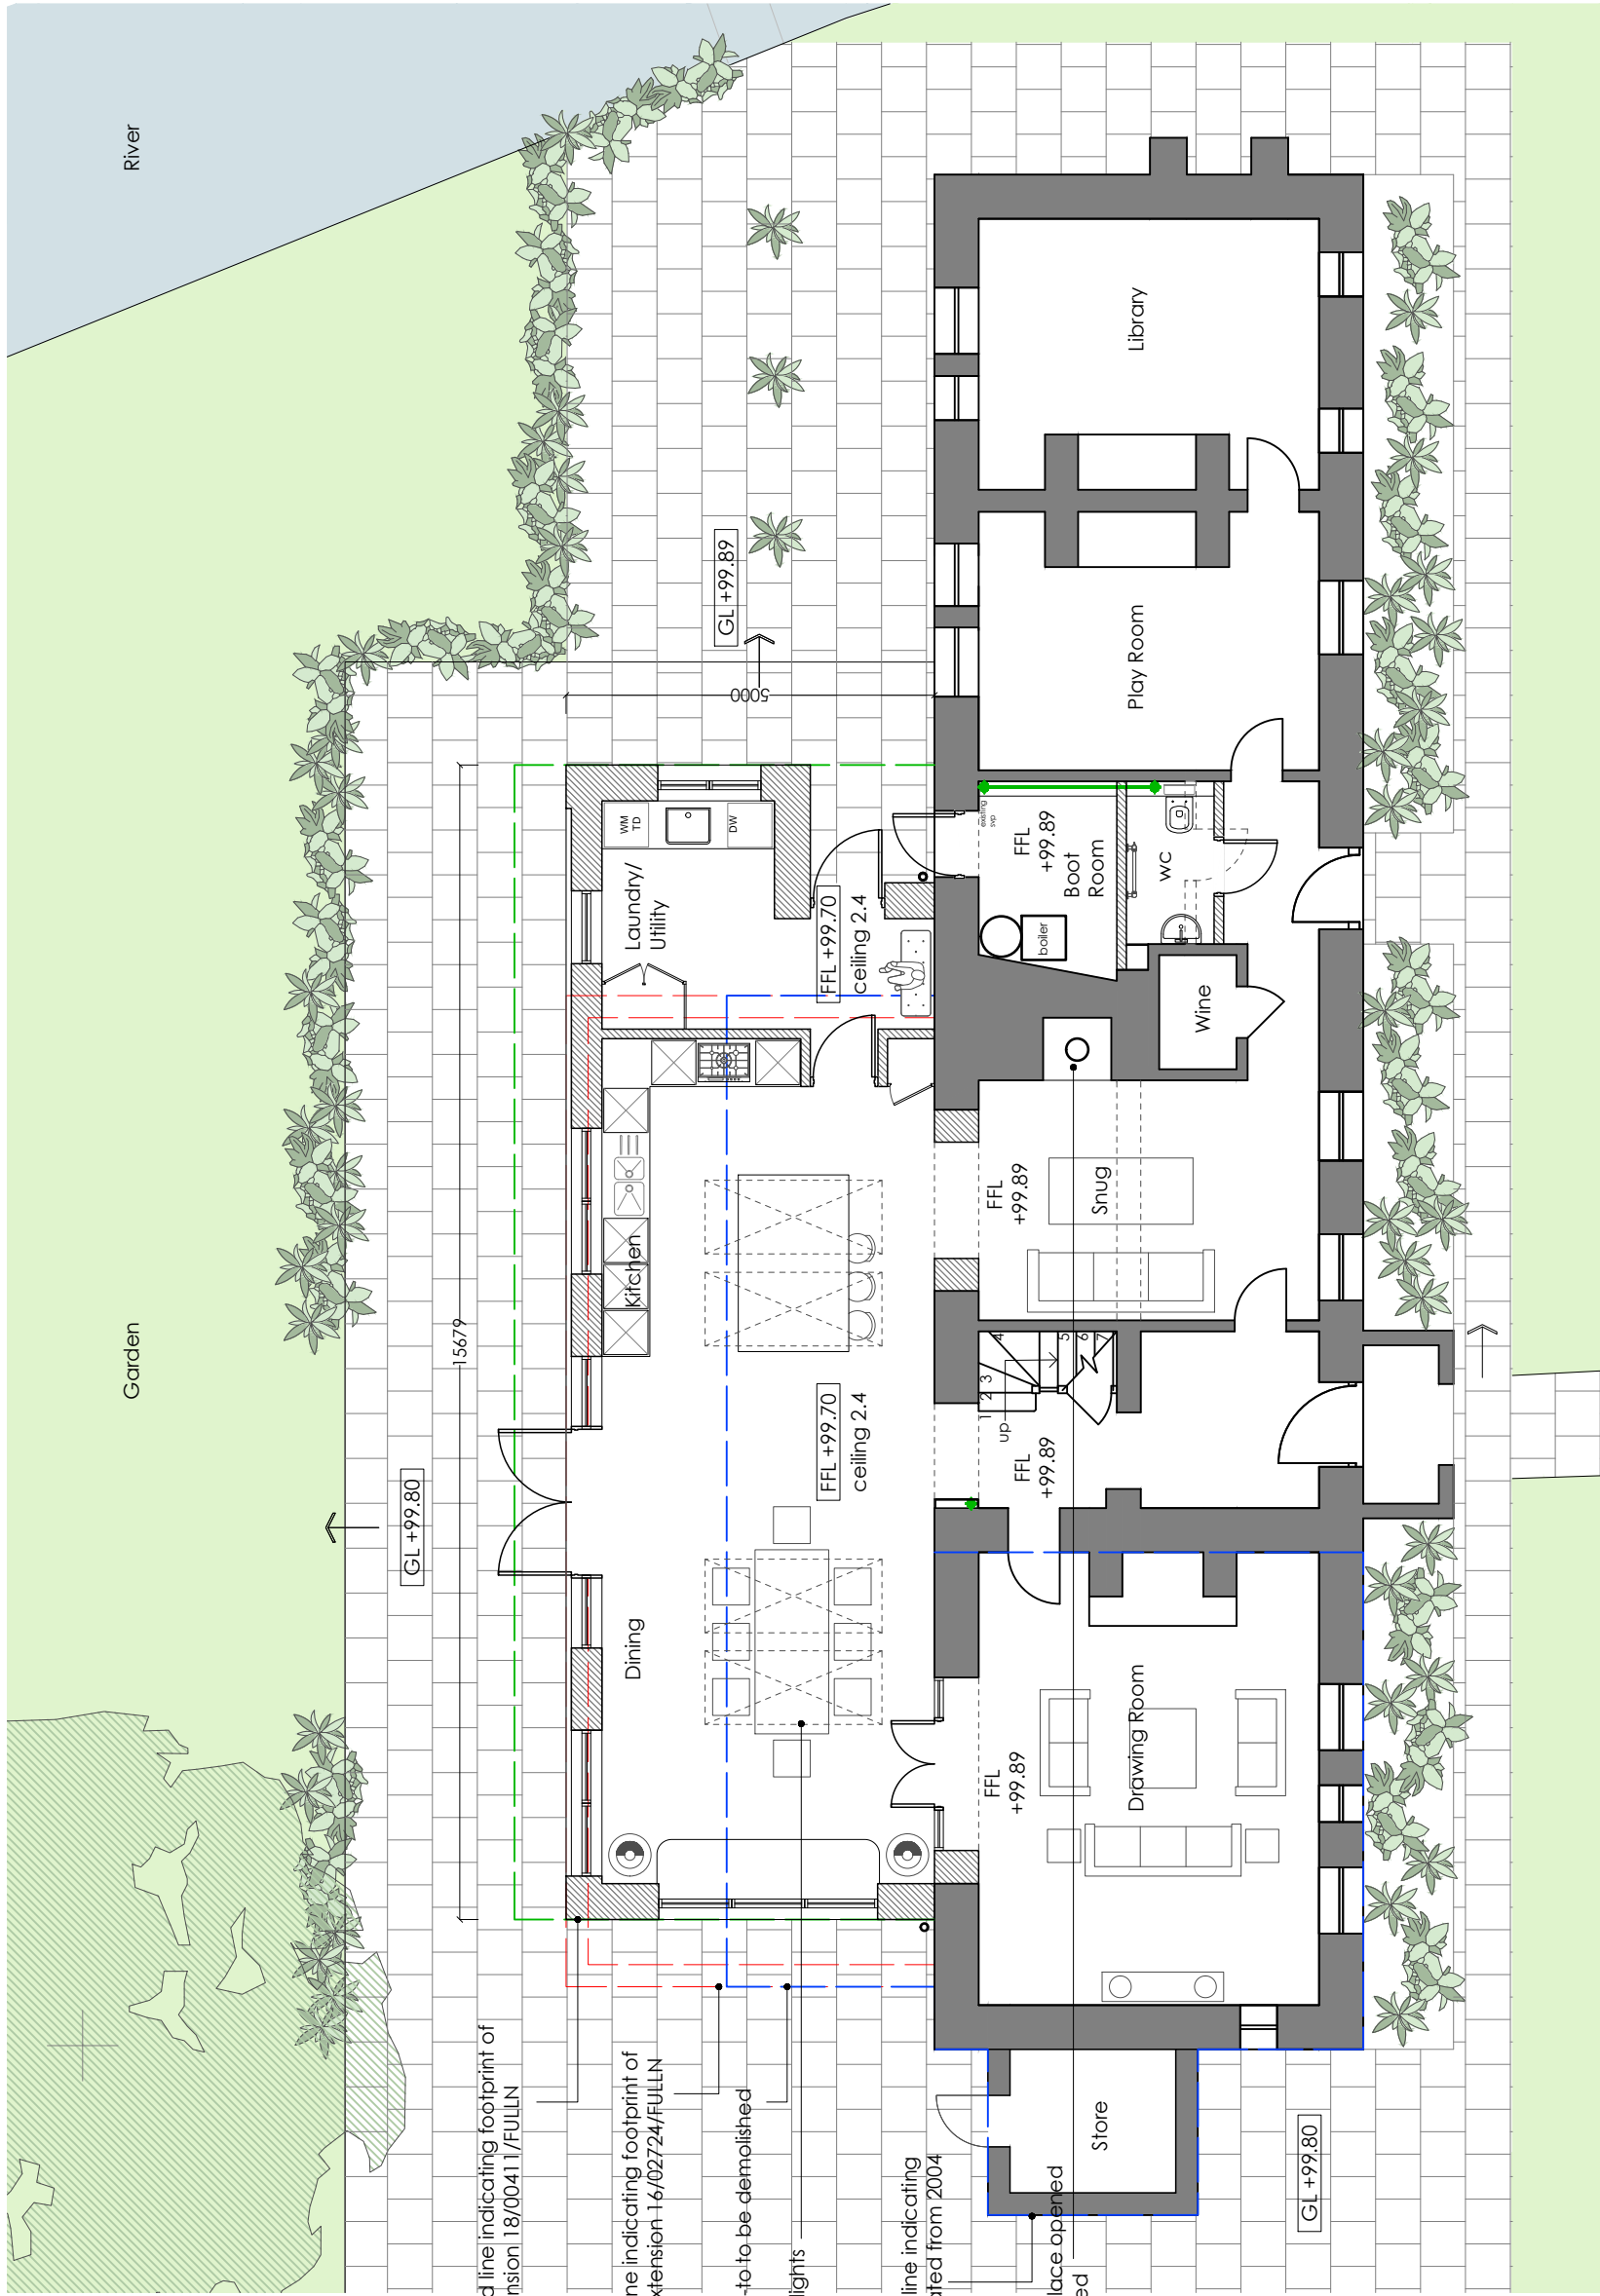

green dotted line indicating footprint of refused extension 18/00411/FULLN

red dotted line indicating footprint of approved extension 16/02724/FULLN

existing lean-to to be demolished

flat glass skylights

blue dotted line indicating extension dated from 2004

existing fireplace opened and reinstated

WILLOW COTTAGE
PROPOSED GROUND FLOOR PLAN

DATE	CLIENT
JAN 2017	Mr & Mrs W MacLachlan
SCALE	DRAWING NO.
1 : 100 @ A3	177 662 / P200
	REVISION
	-