

Notes
 All dimensions to be checked on site and co-ordinated with relevant Architect's drawings. Any discrepancies to be reported to Engineer prior to fabrication.
 Structural sizes hereon shall not be modified without the written approval of the Engineer.
 This drawing is Copyright and should not be reproduced in whole or part without the written consent of the Engineer.
 This drawing is to be read in conjunction with all relevant Patrick Parsons Ltd drawings & specifications.
 All dimensions in mm unless noted otherwise.
 All levels in metres.
 Do not scale from this drawing.

Revisions	
B	Elevations updated to show existing cottage. 07.12.11

PATRICK PARSONS
 consulting engineers

Waterloo House
 100, Victoria Road
 Newcastle upon Tyne
 NE1 4AP
 T. 0191 261 9000
 E. info@patrickparsons.co.uk
 W. www.patrikparsons.co.uk


Client
MR AND MRS J MACKAY

Project
WATER COTTAGE, ANDOVER


Drawing
**EXISTING GARAGE
 PLANS AND ELEVATIONS**

Scales 1:50
 Drawn JP
 Date NOV 11
 Checked PJS


Status **PLANNING**
 Drawing No. **SR2785-33** Rev. **B**

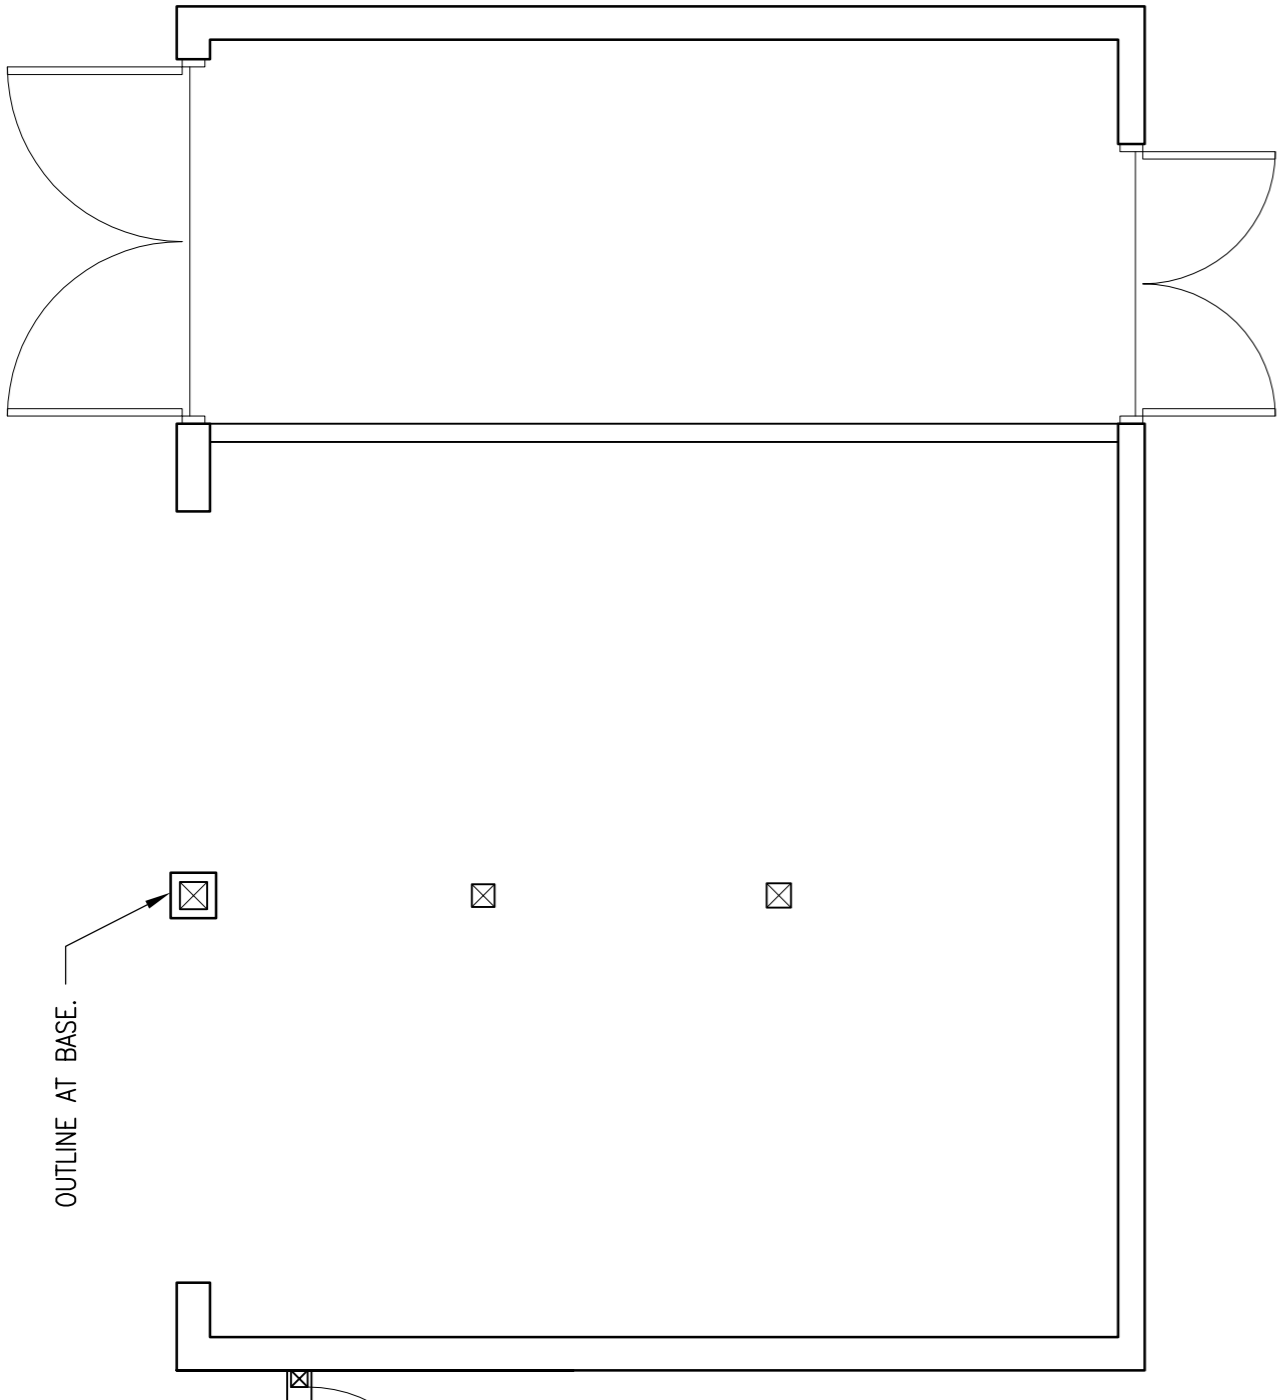


PLAN
 SCALE 1:50

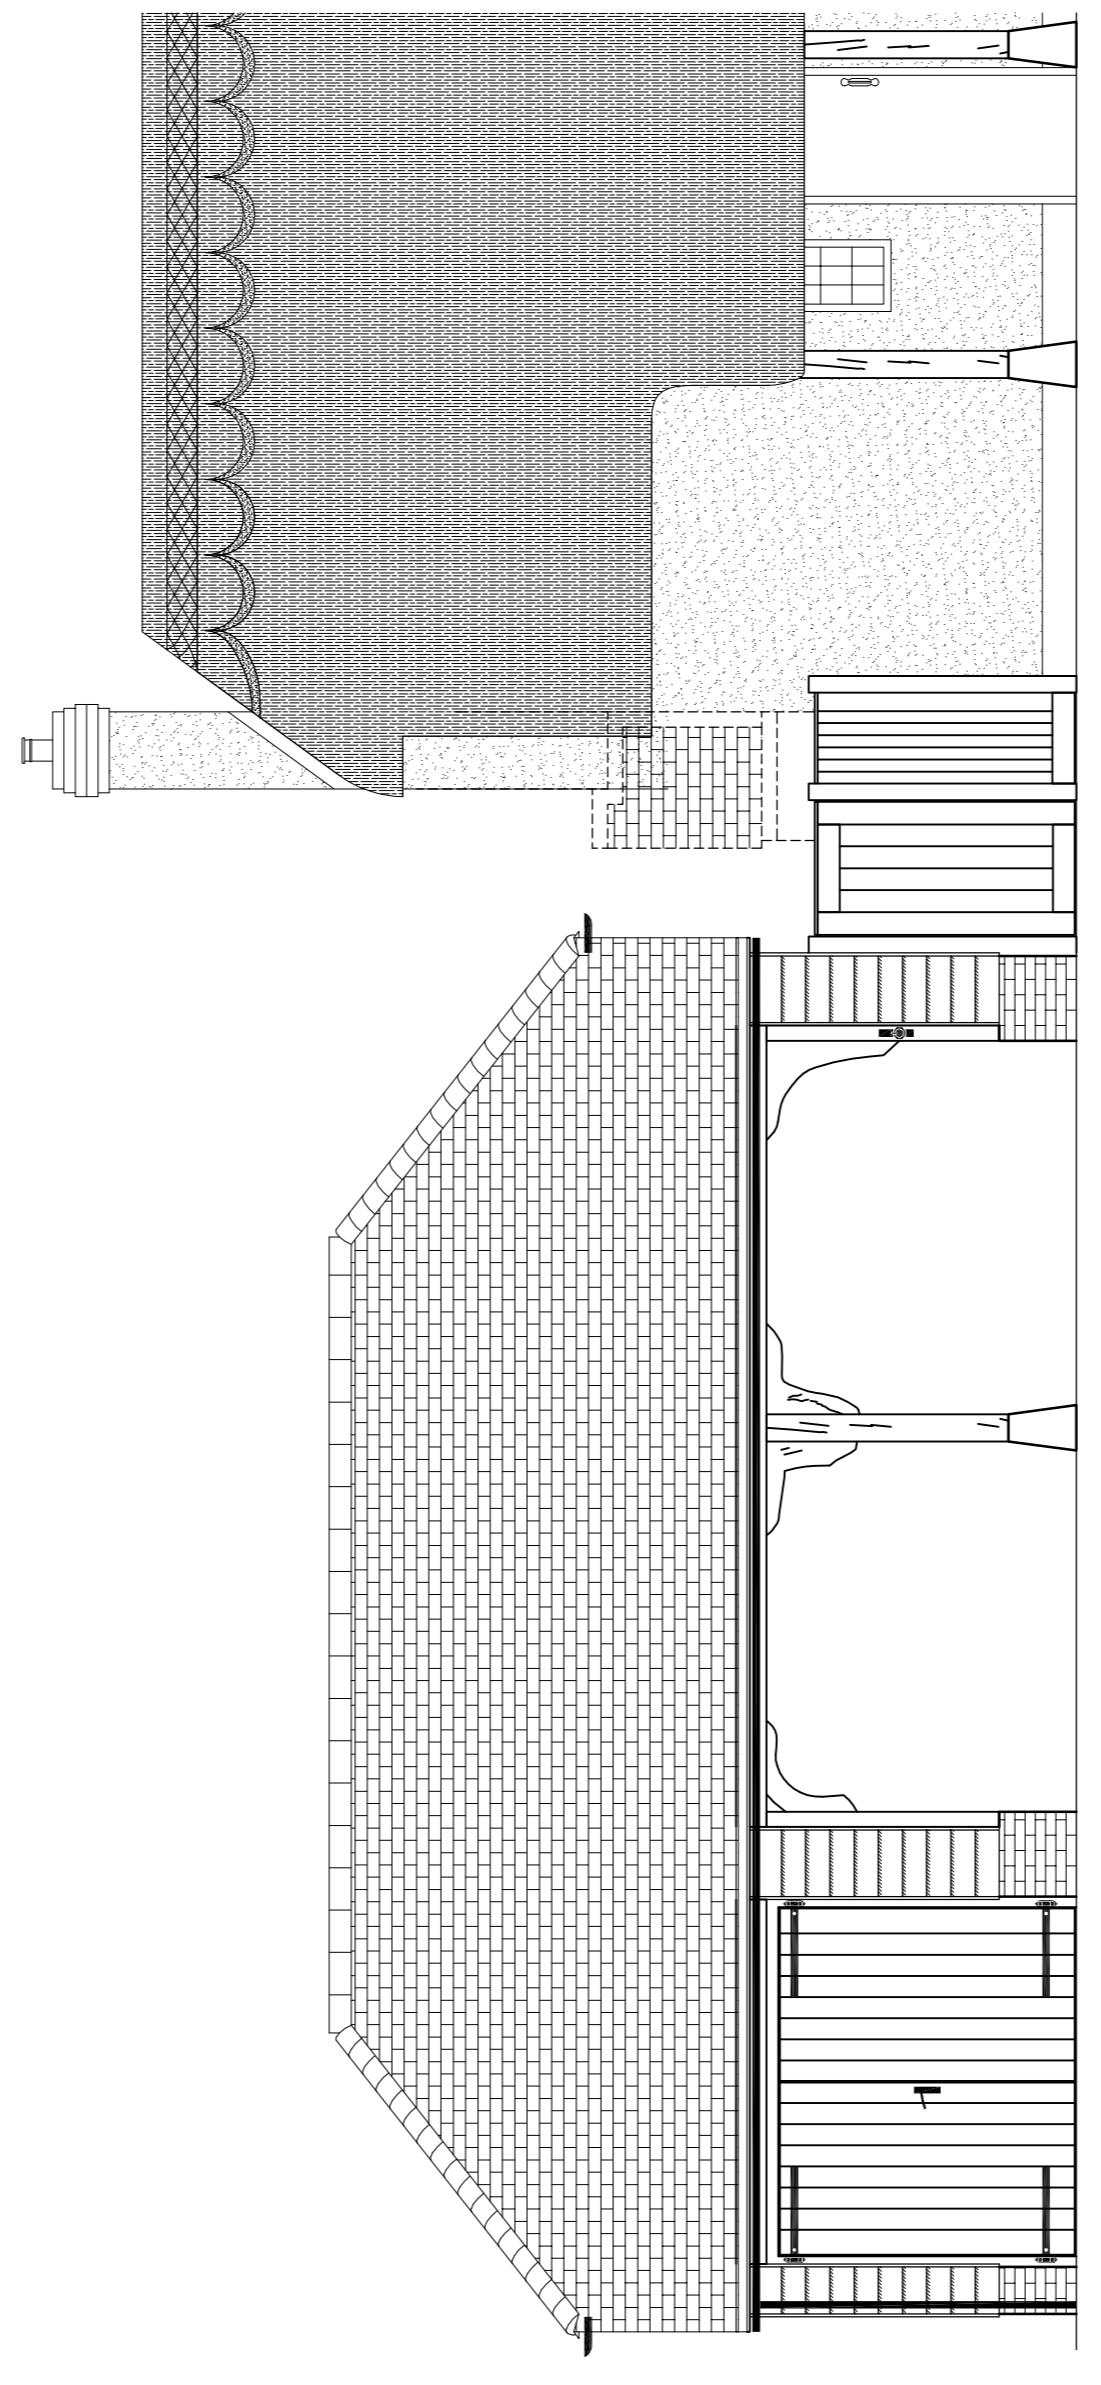


WEST ELEVATION
 SCALE 1:50

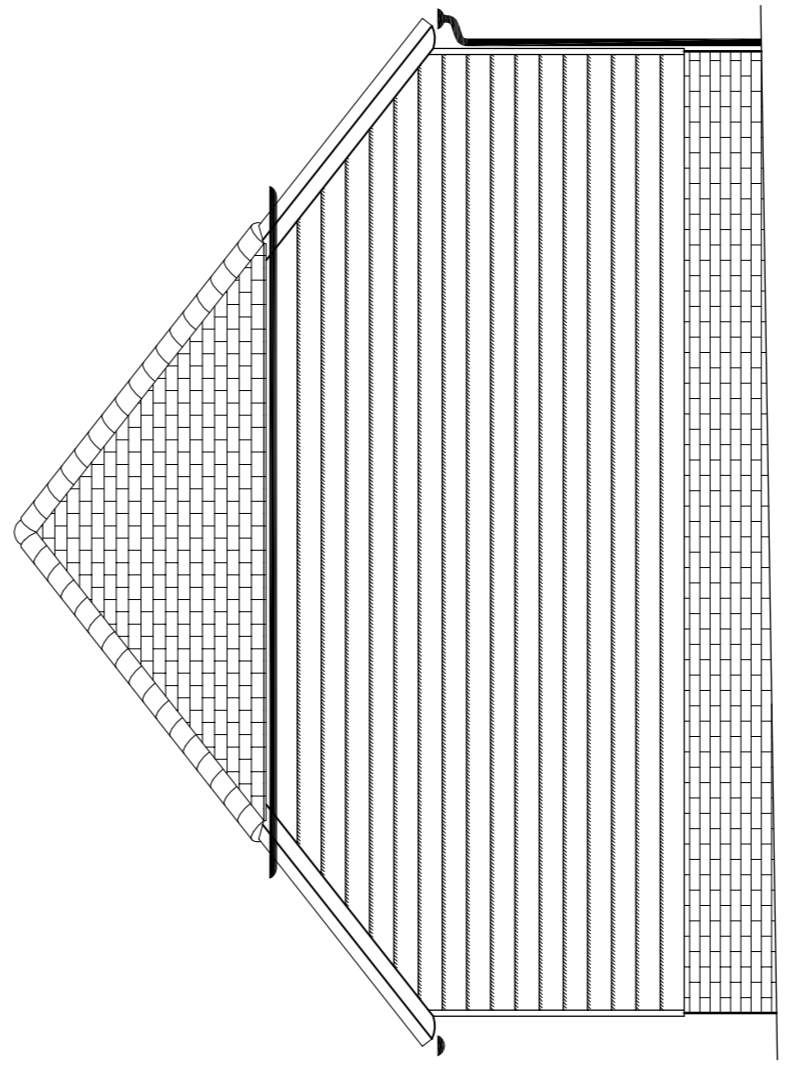

NORTH ELEVATION
 SCALE 1:50

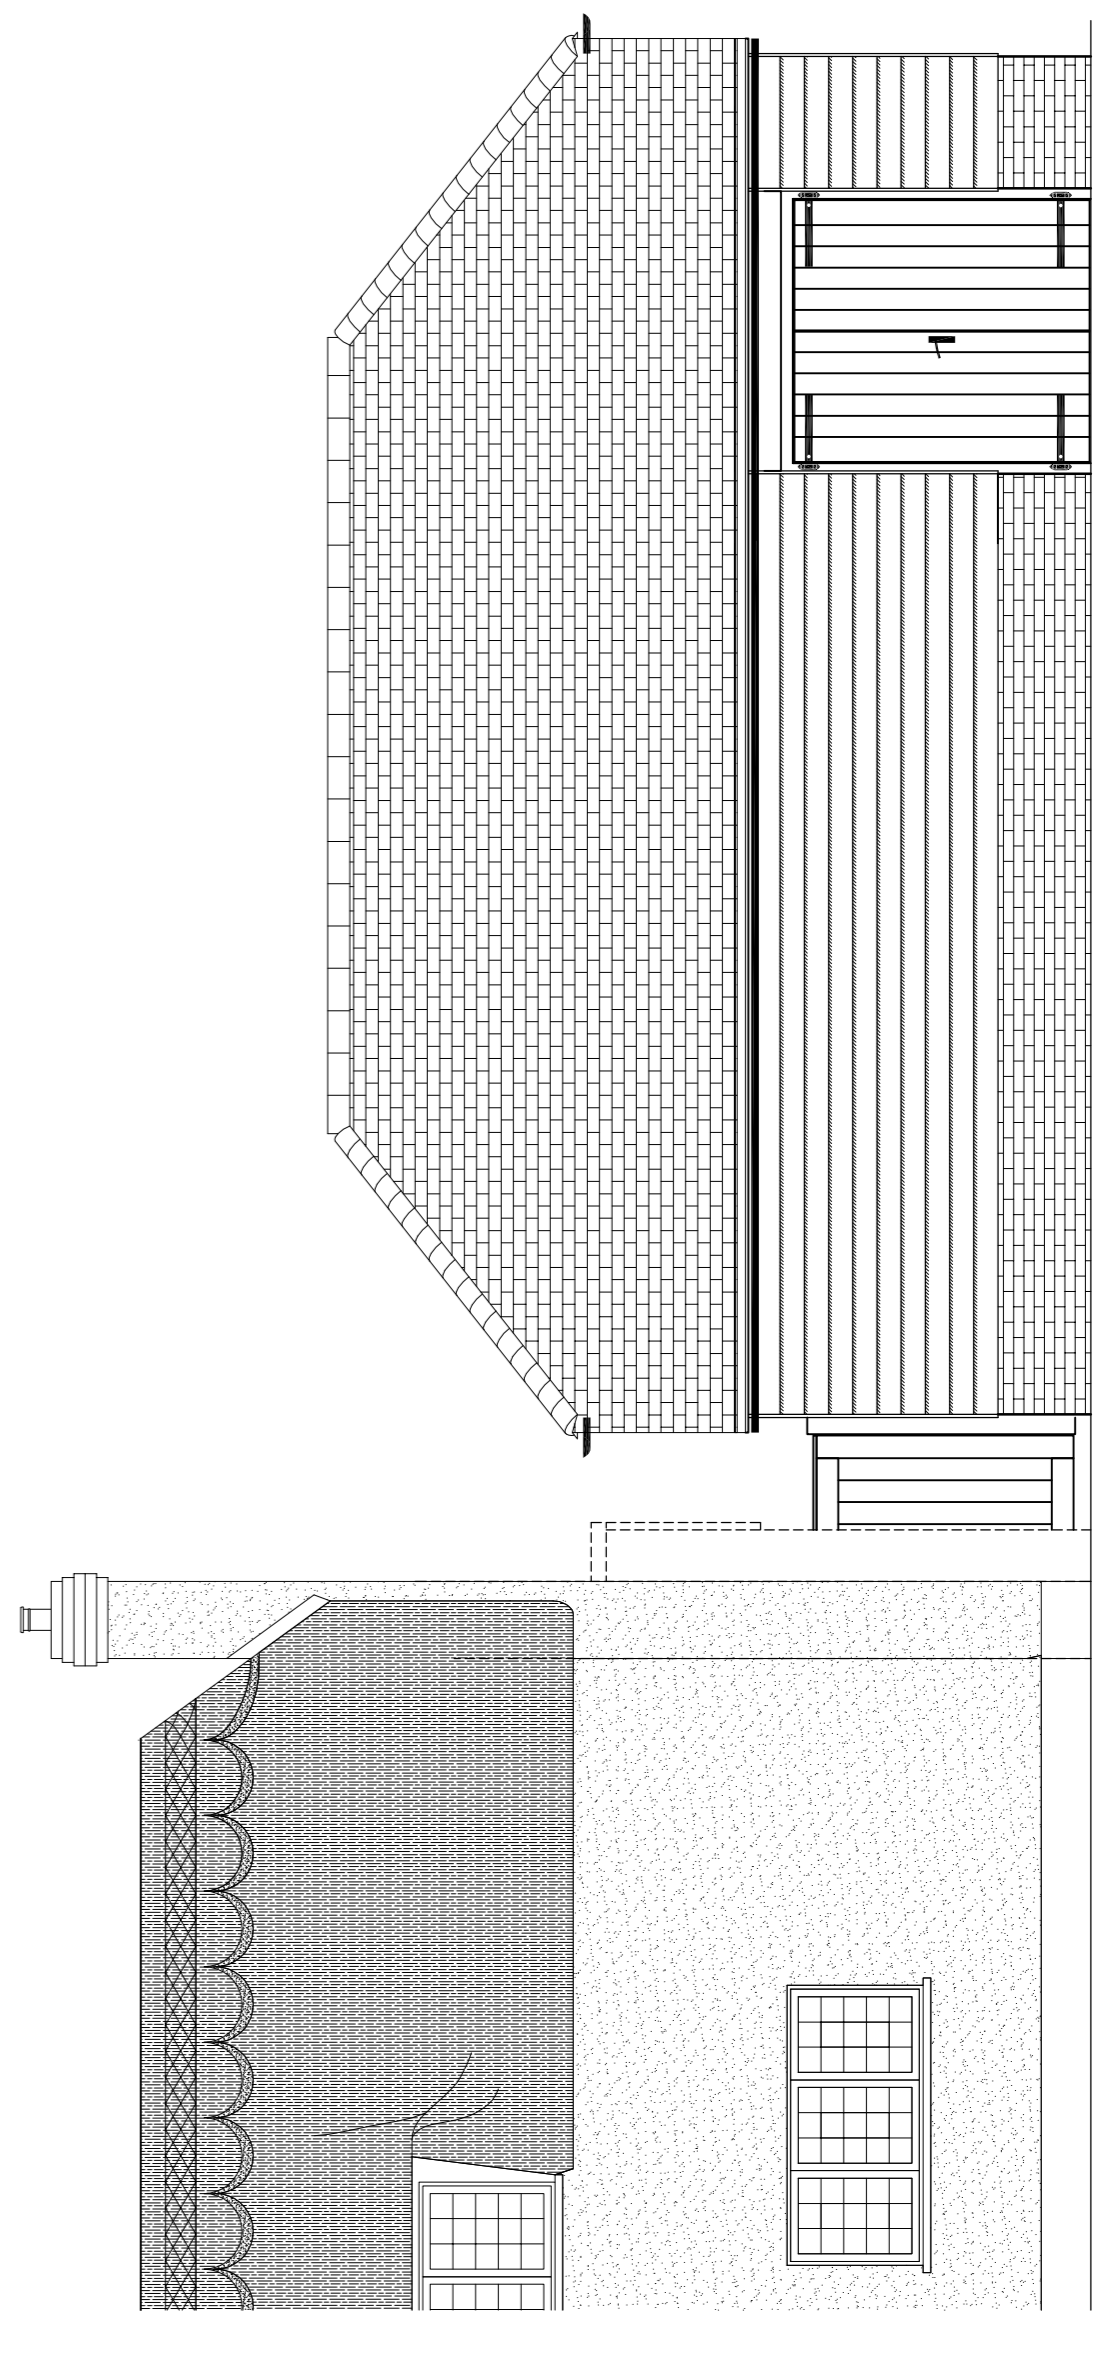

EAST ELEVATION
 SCALE 1:50

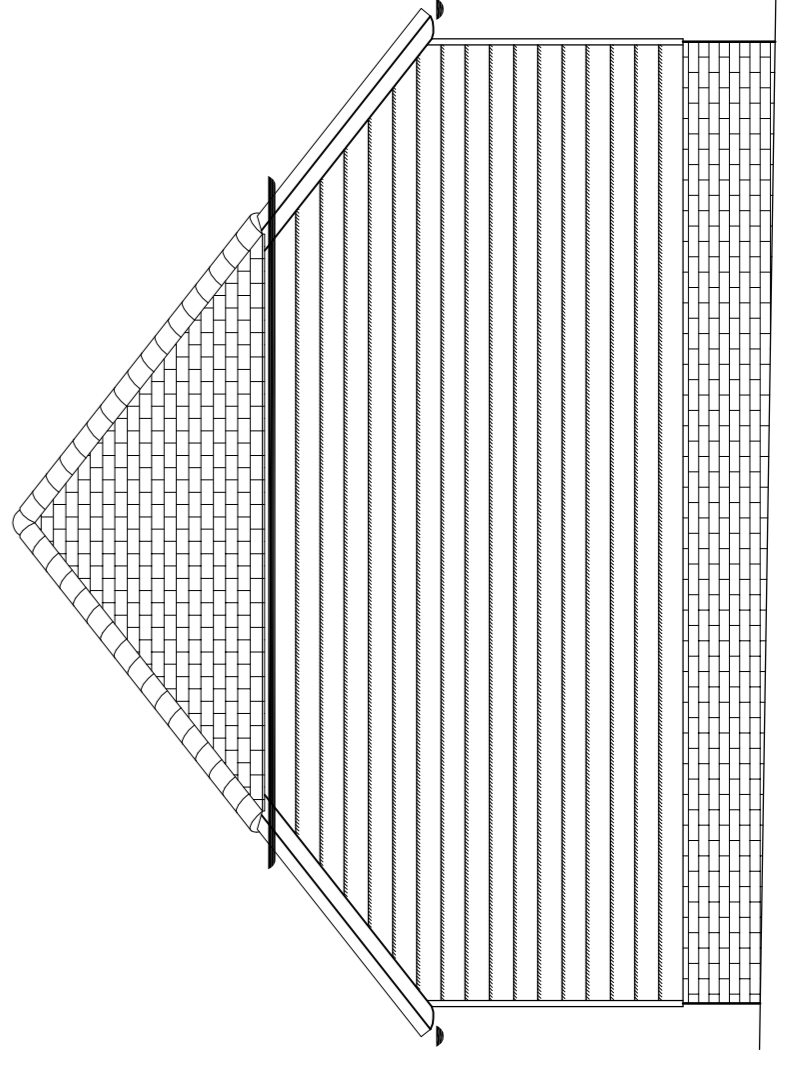

SOUTH ELEVATION
 SCALE 1:50