




Proposed Side Elevation

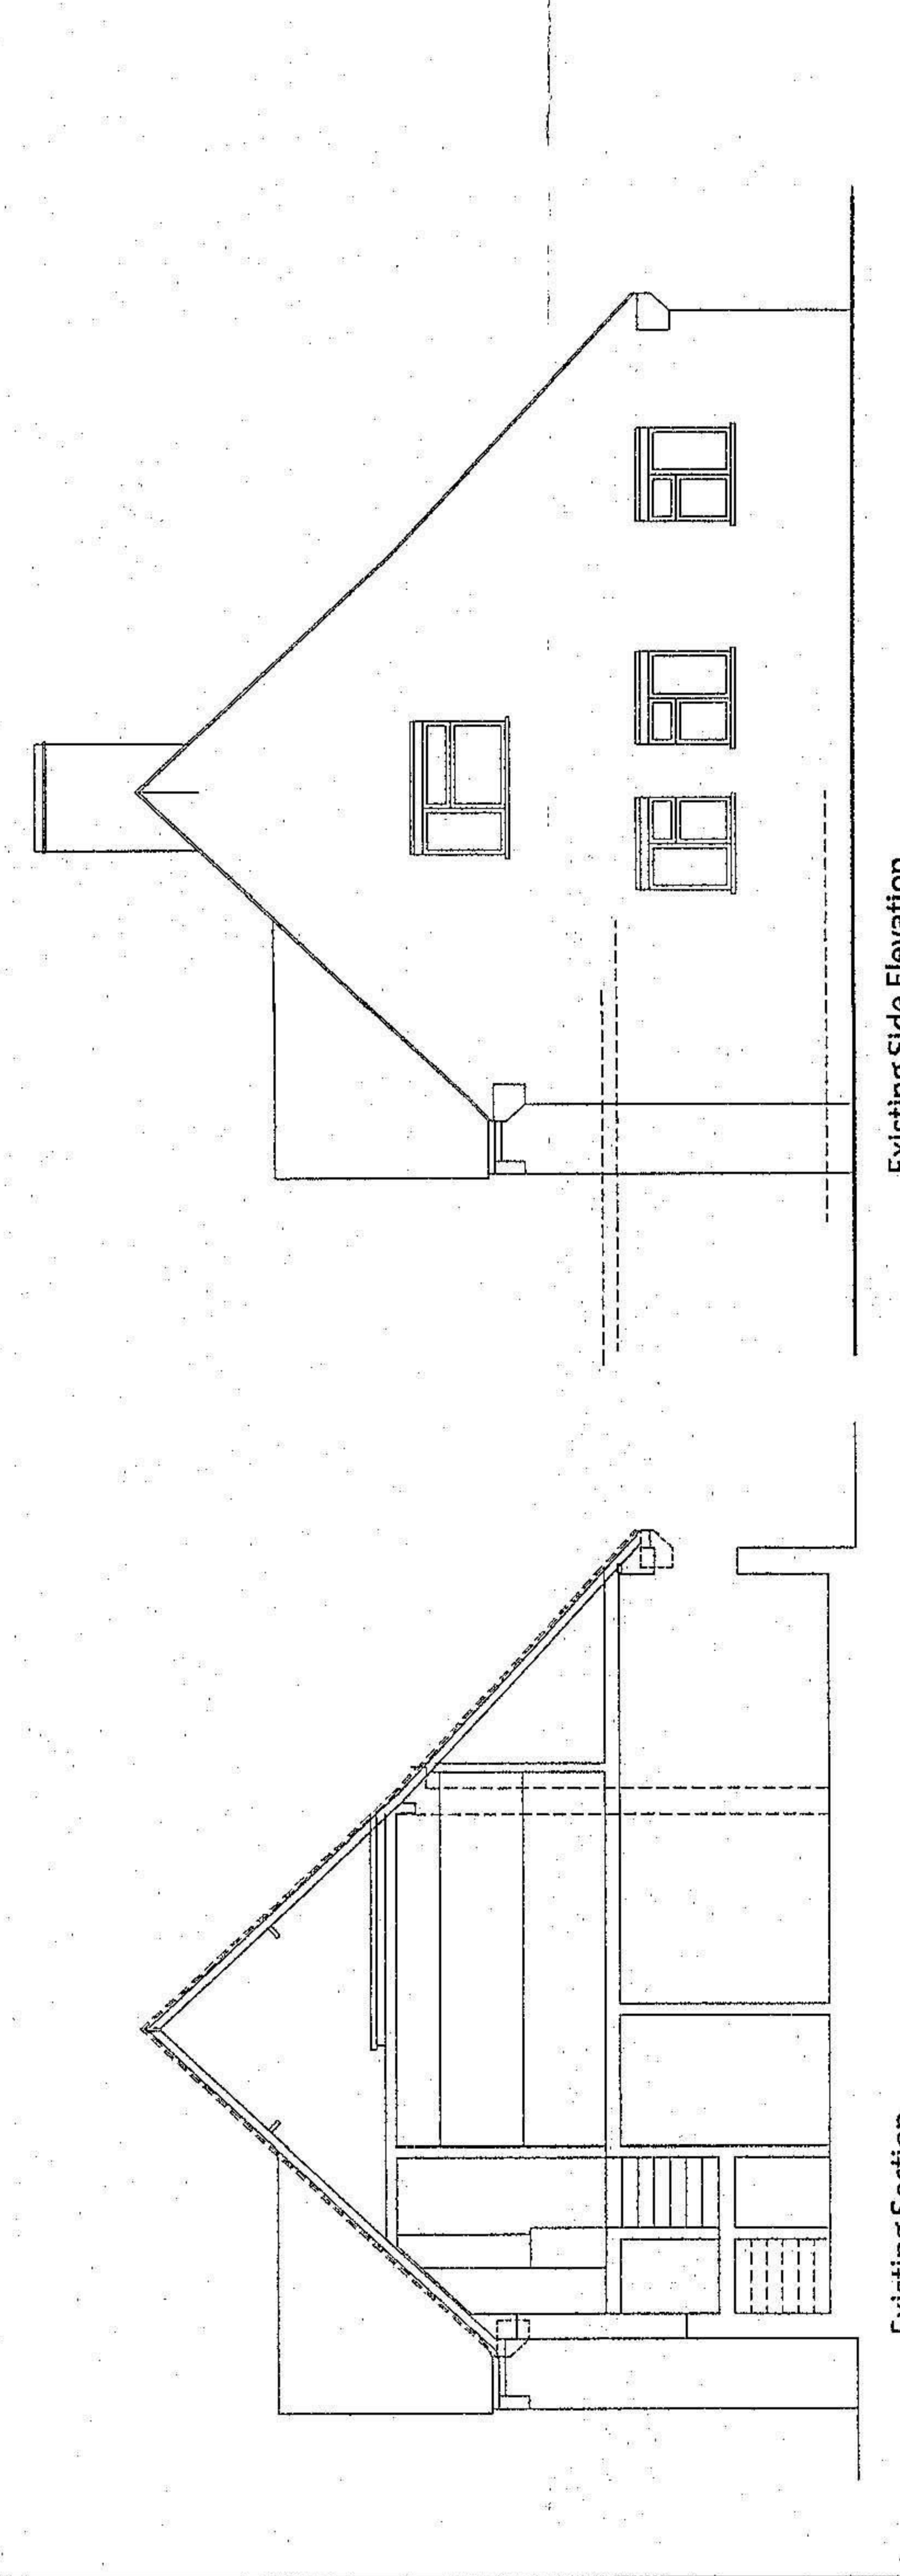


Existing Section

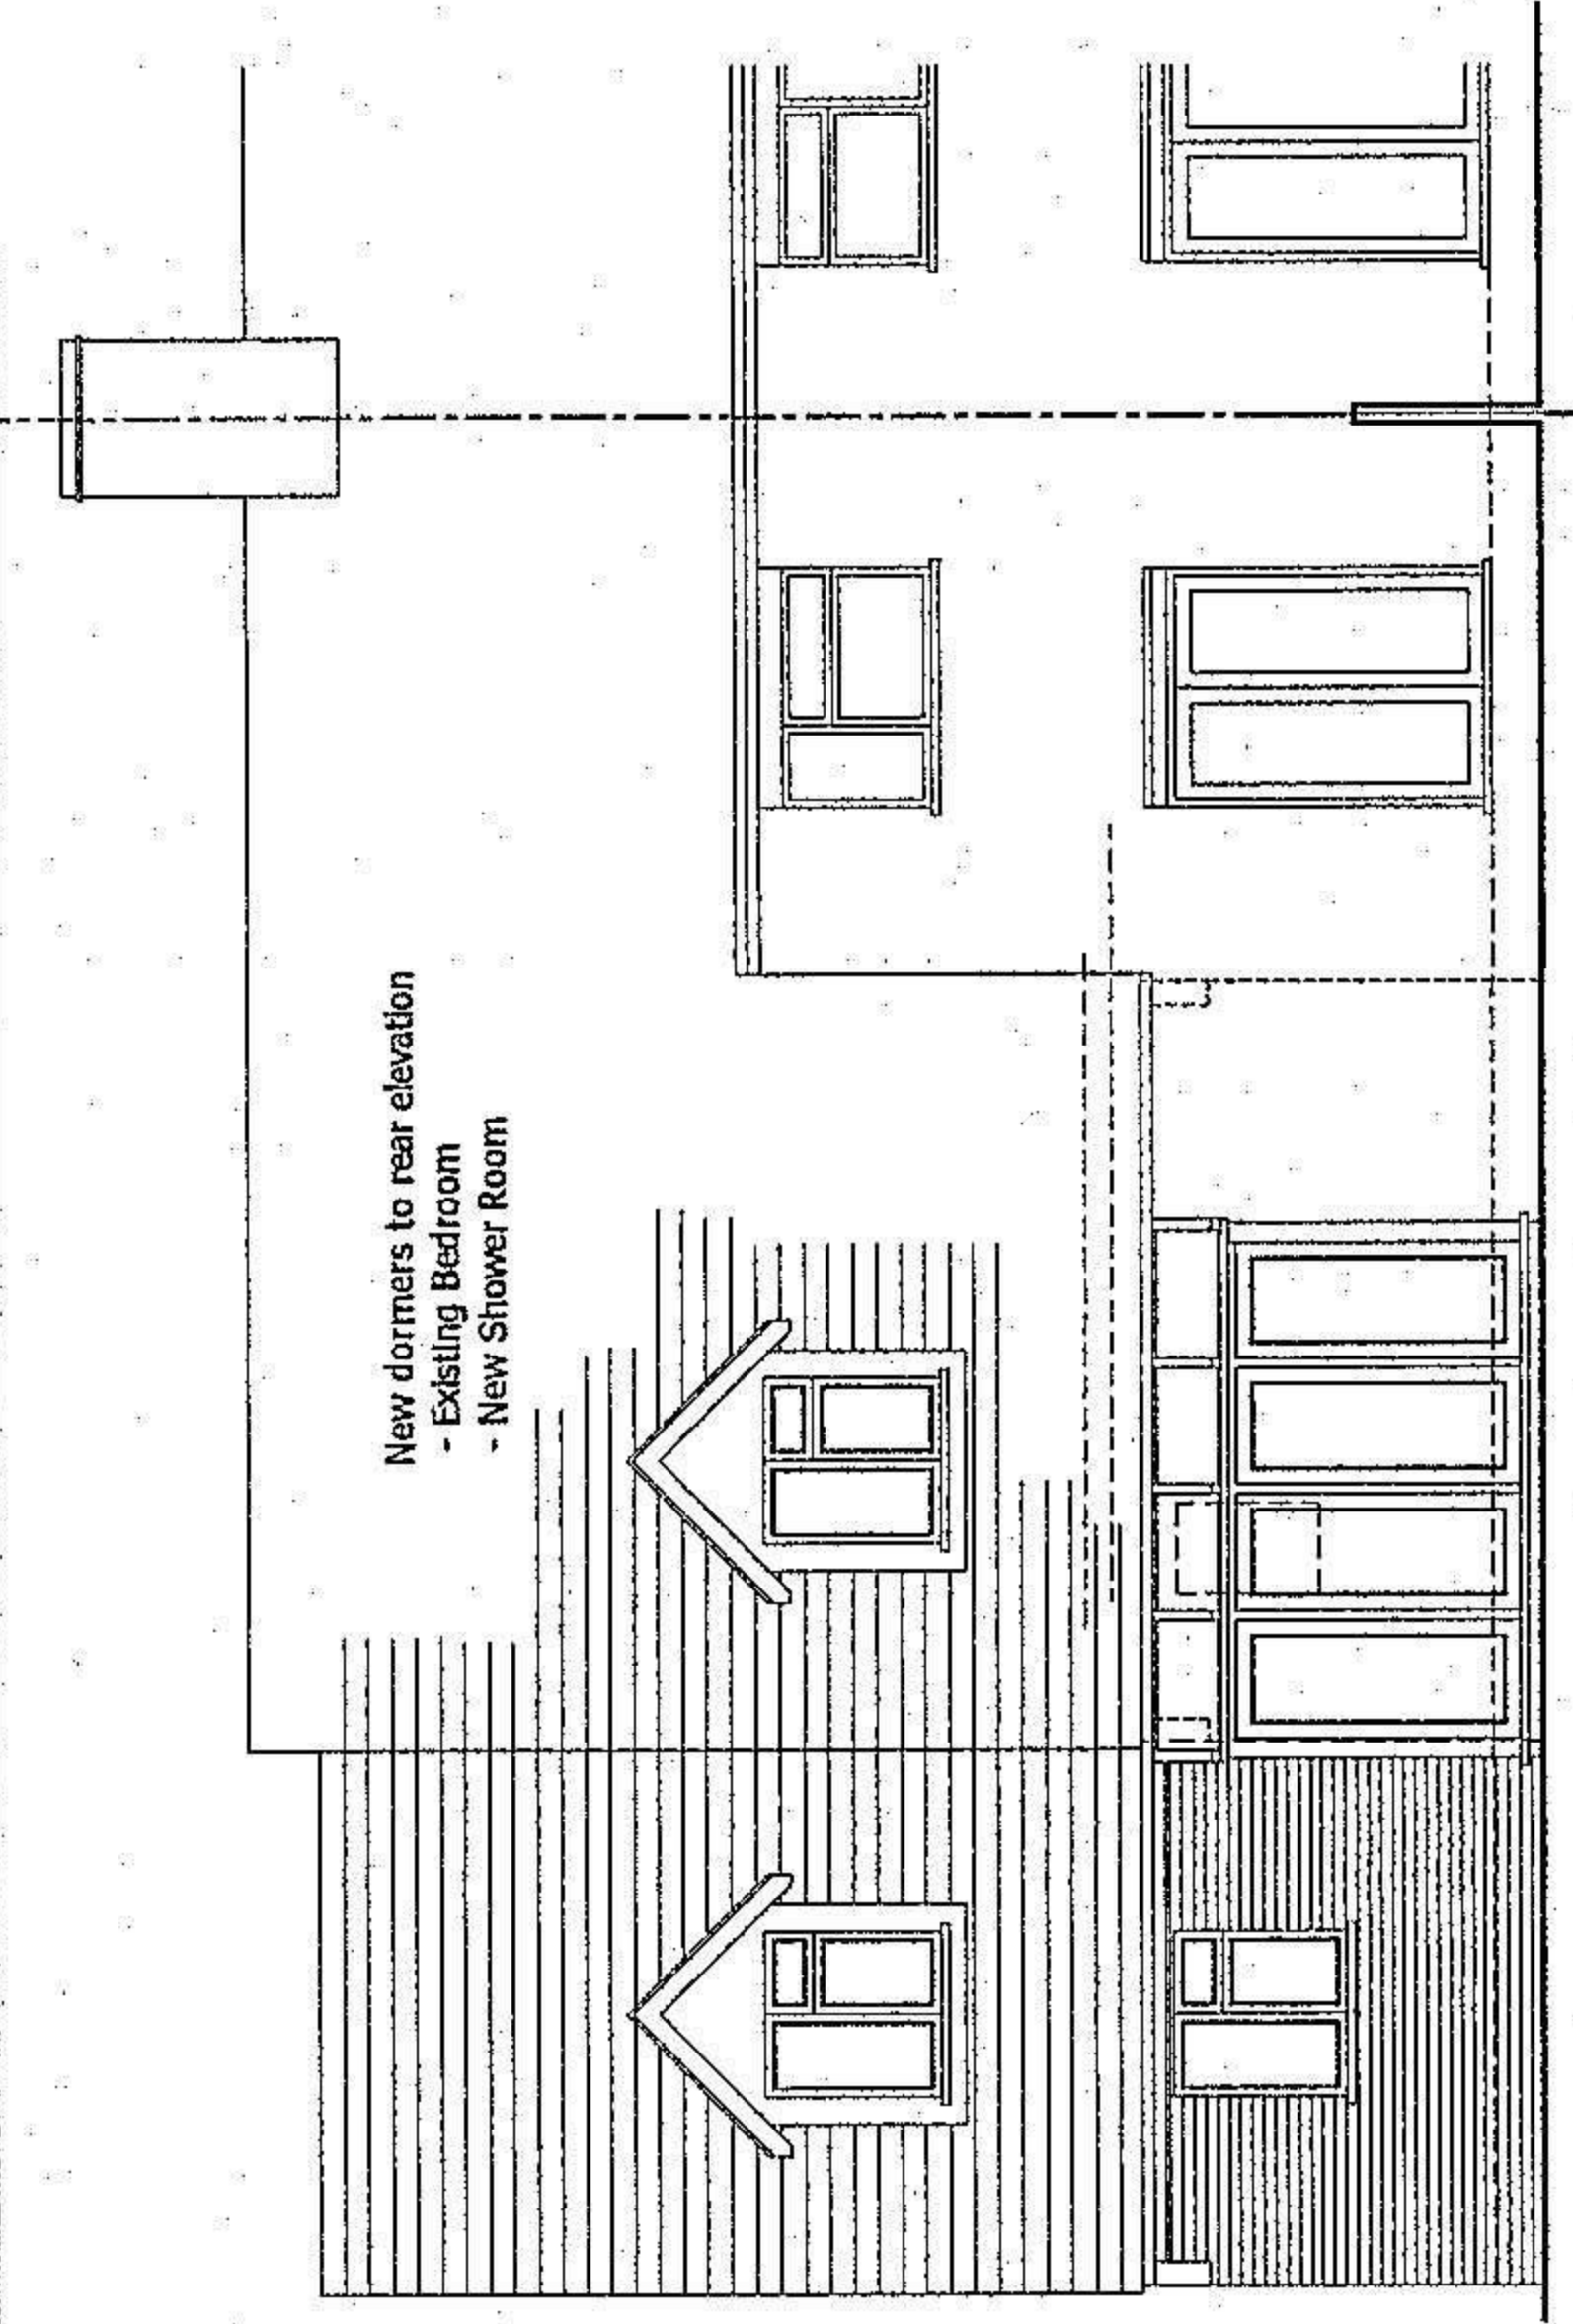


Proposed Rear Elevation

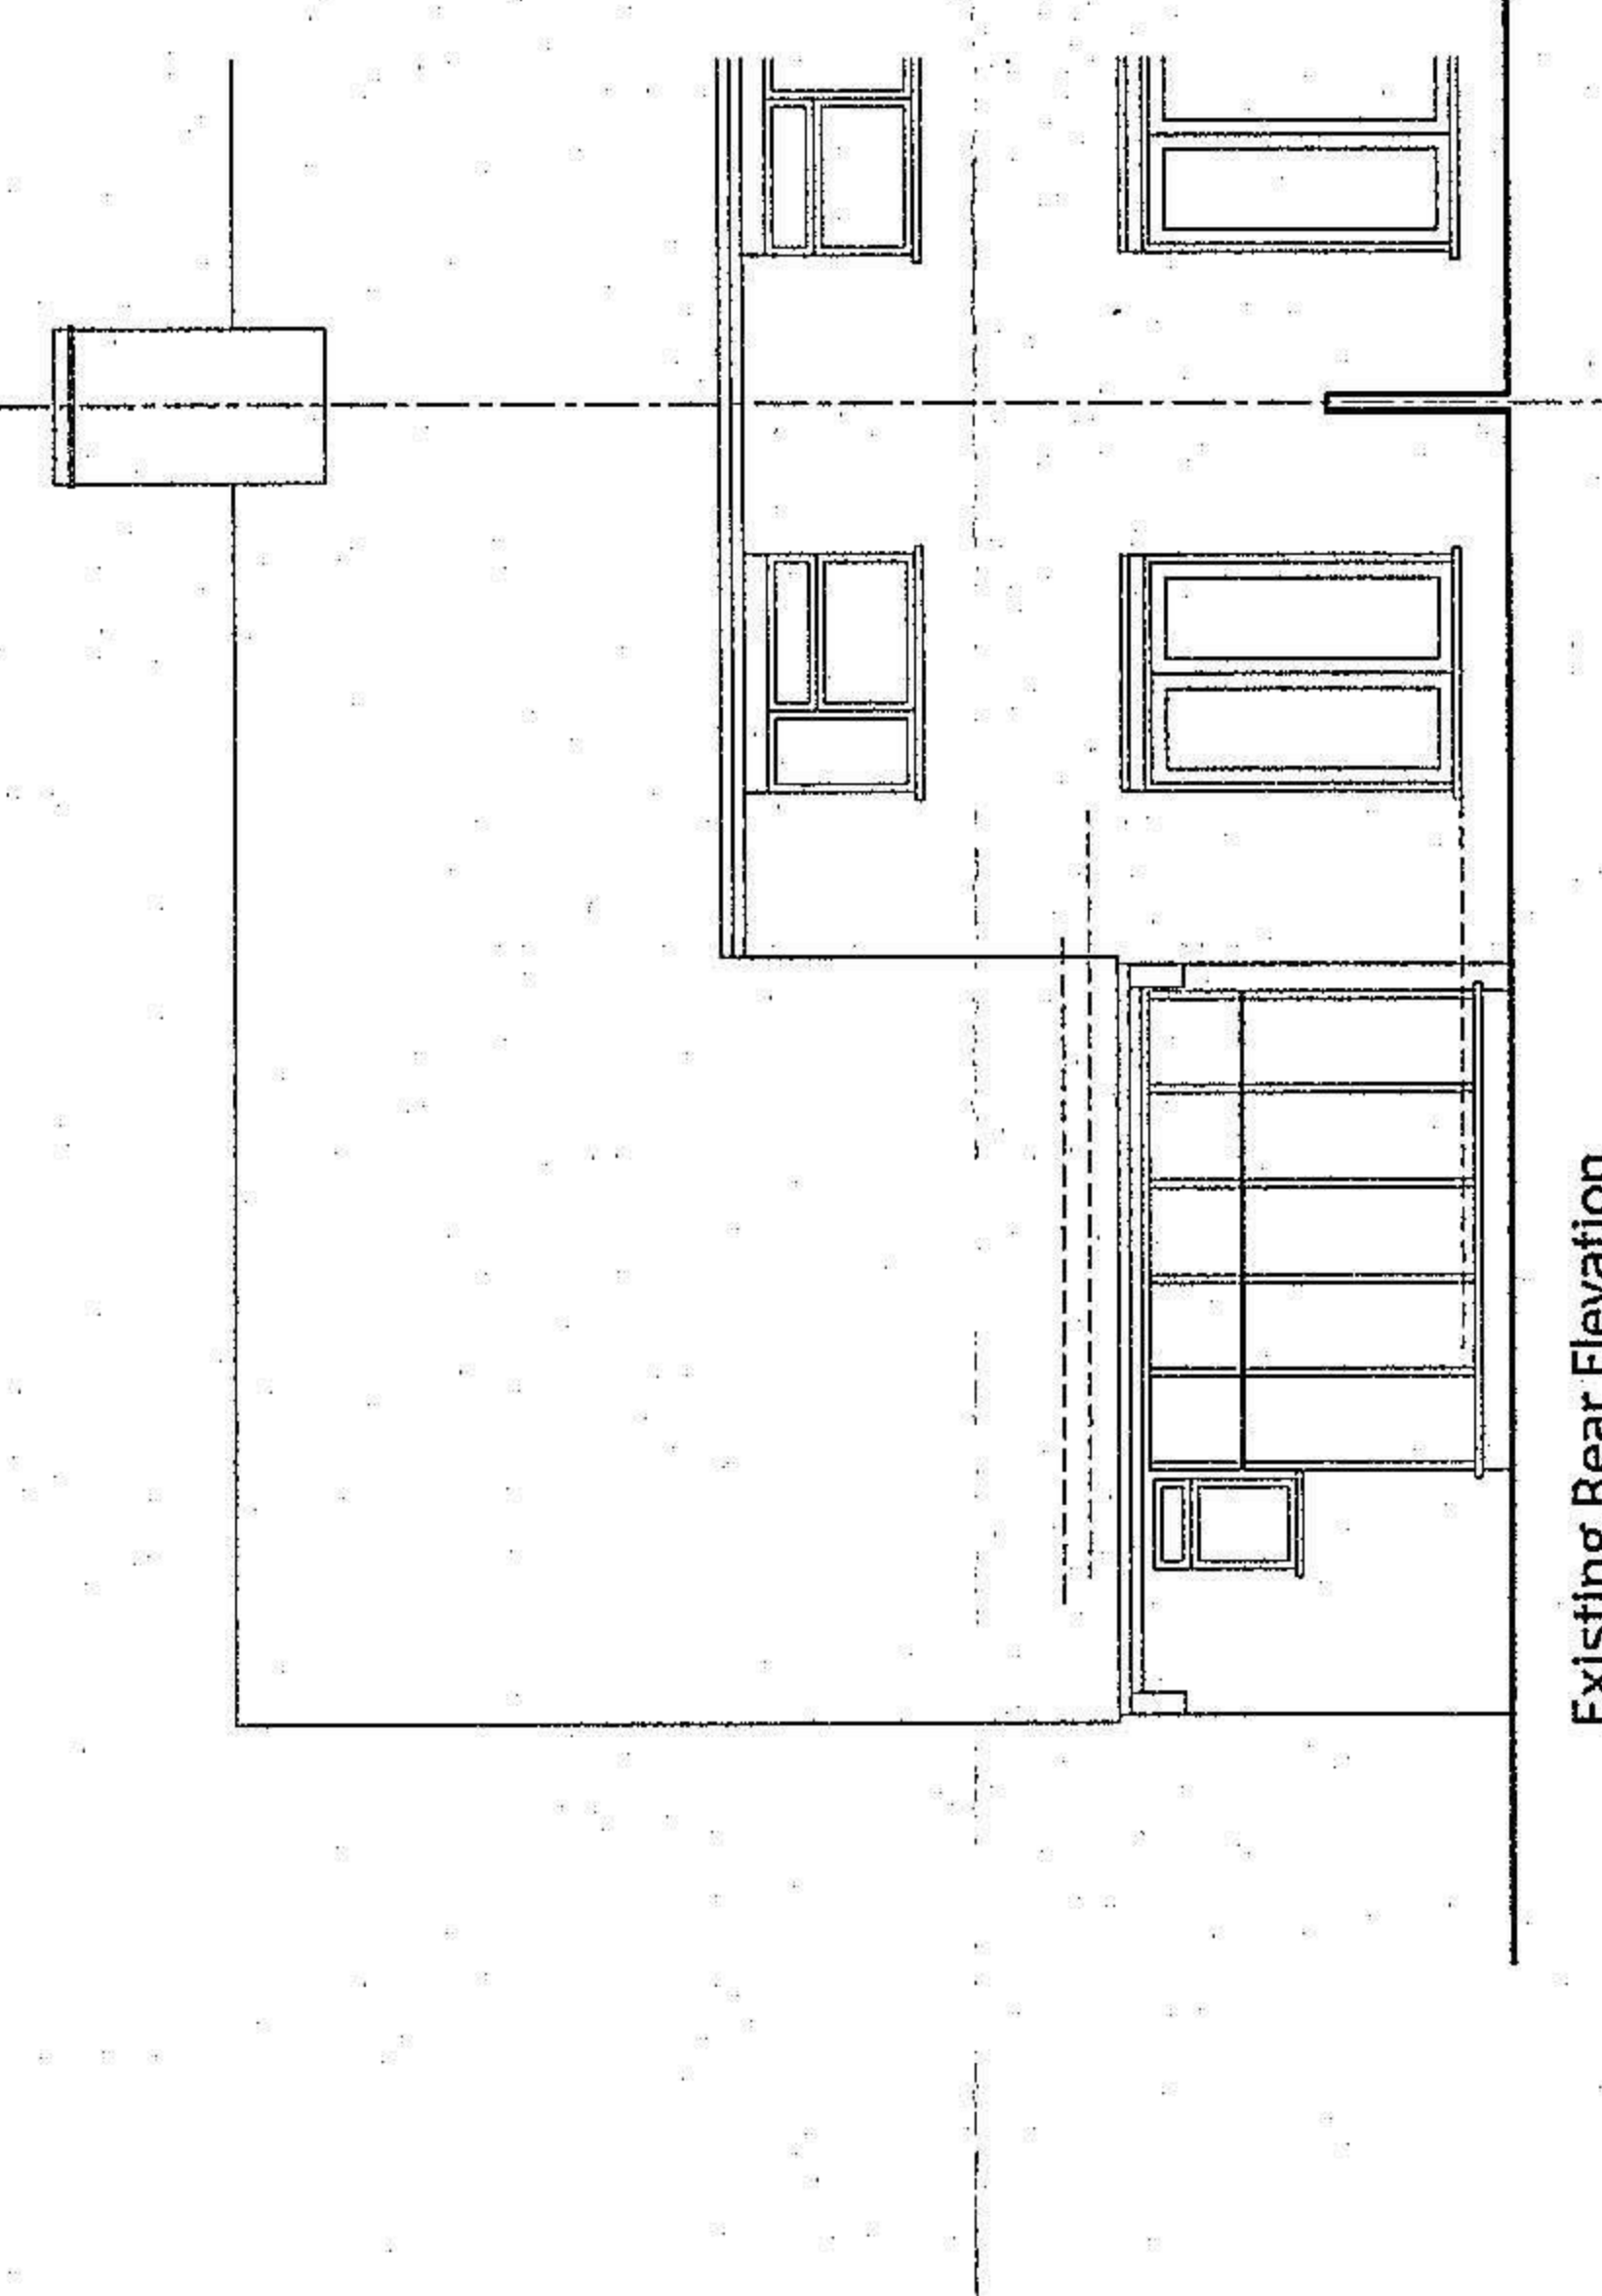


Existing Rear Elevation

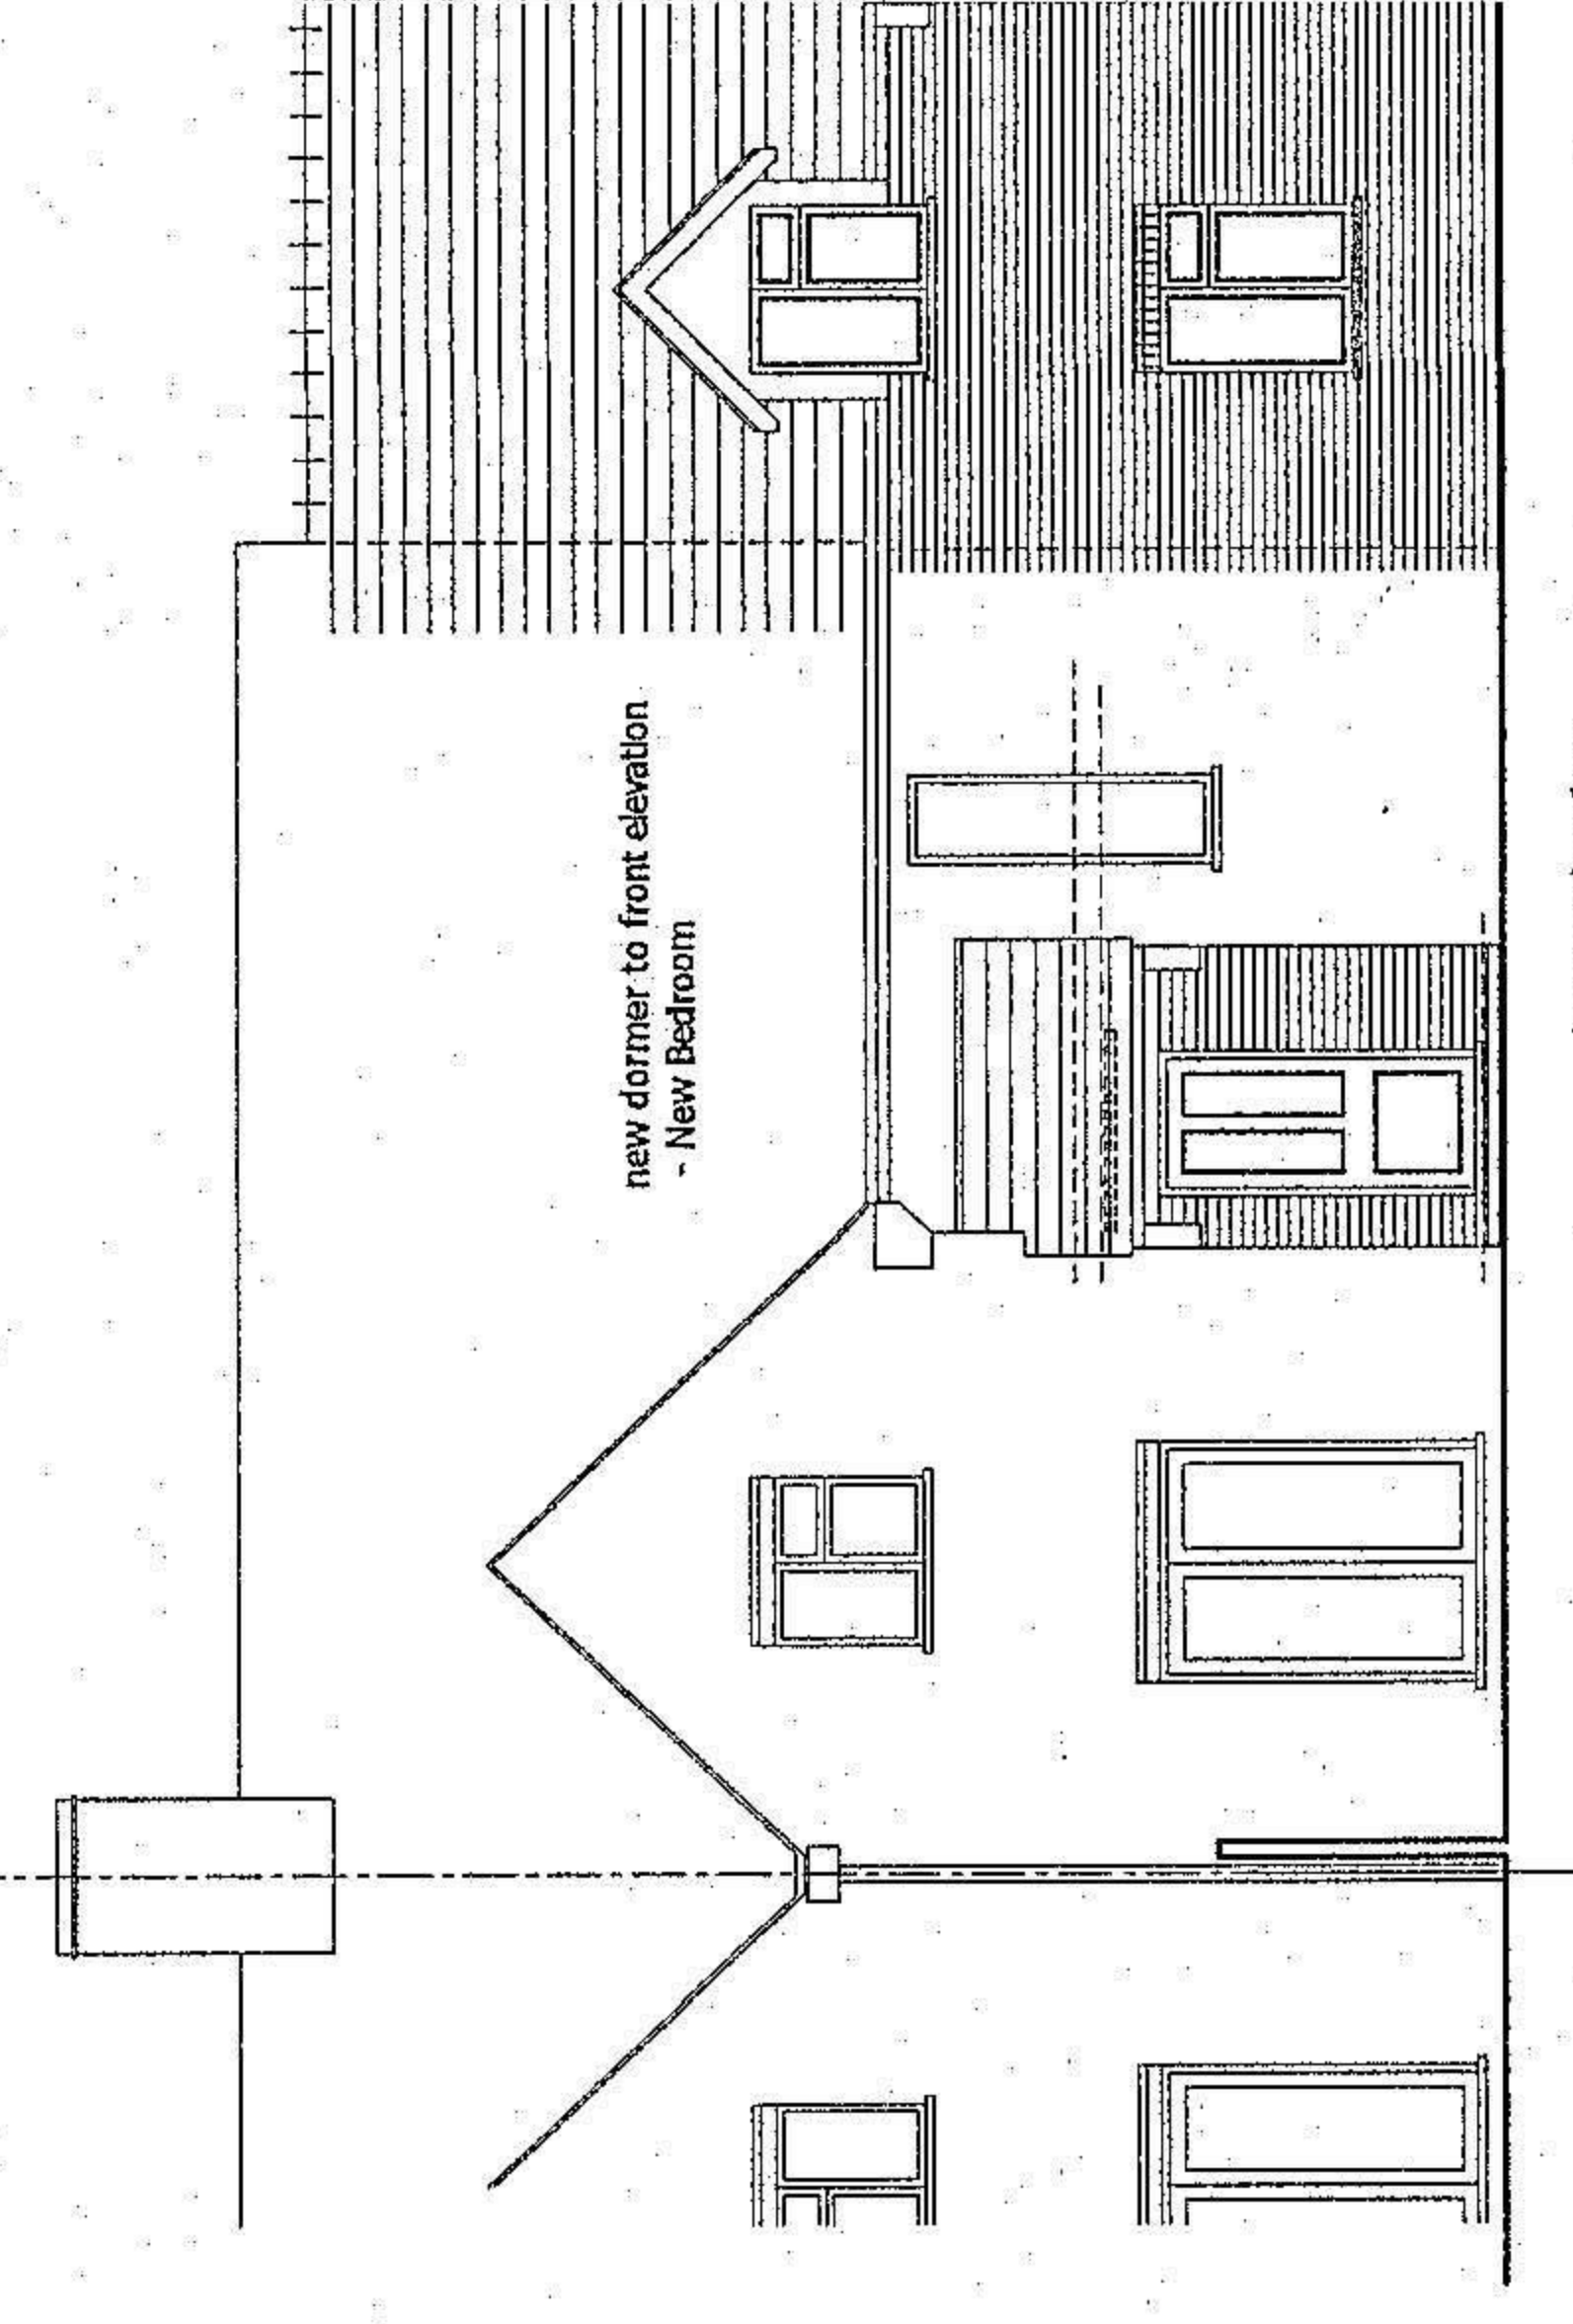


Proposed Front Elevation

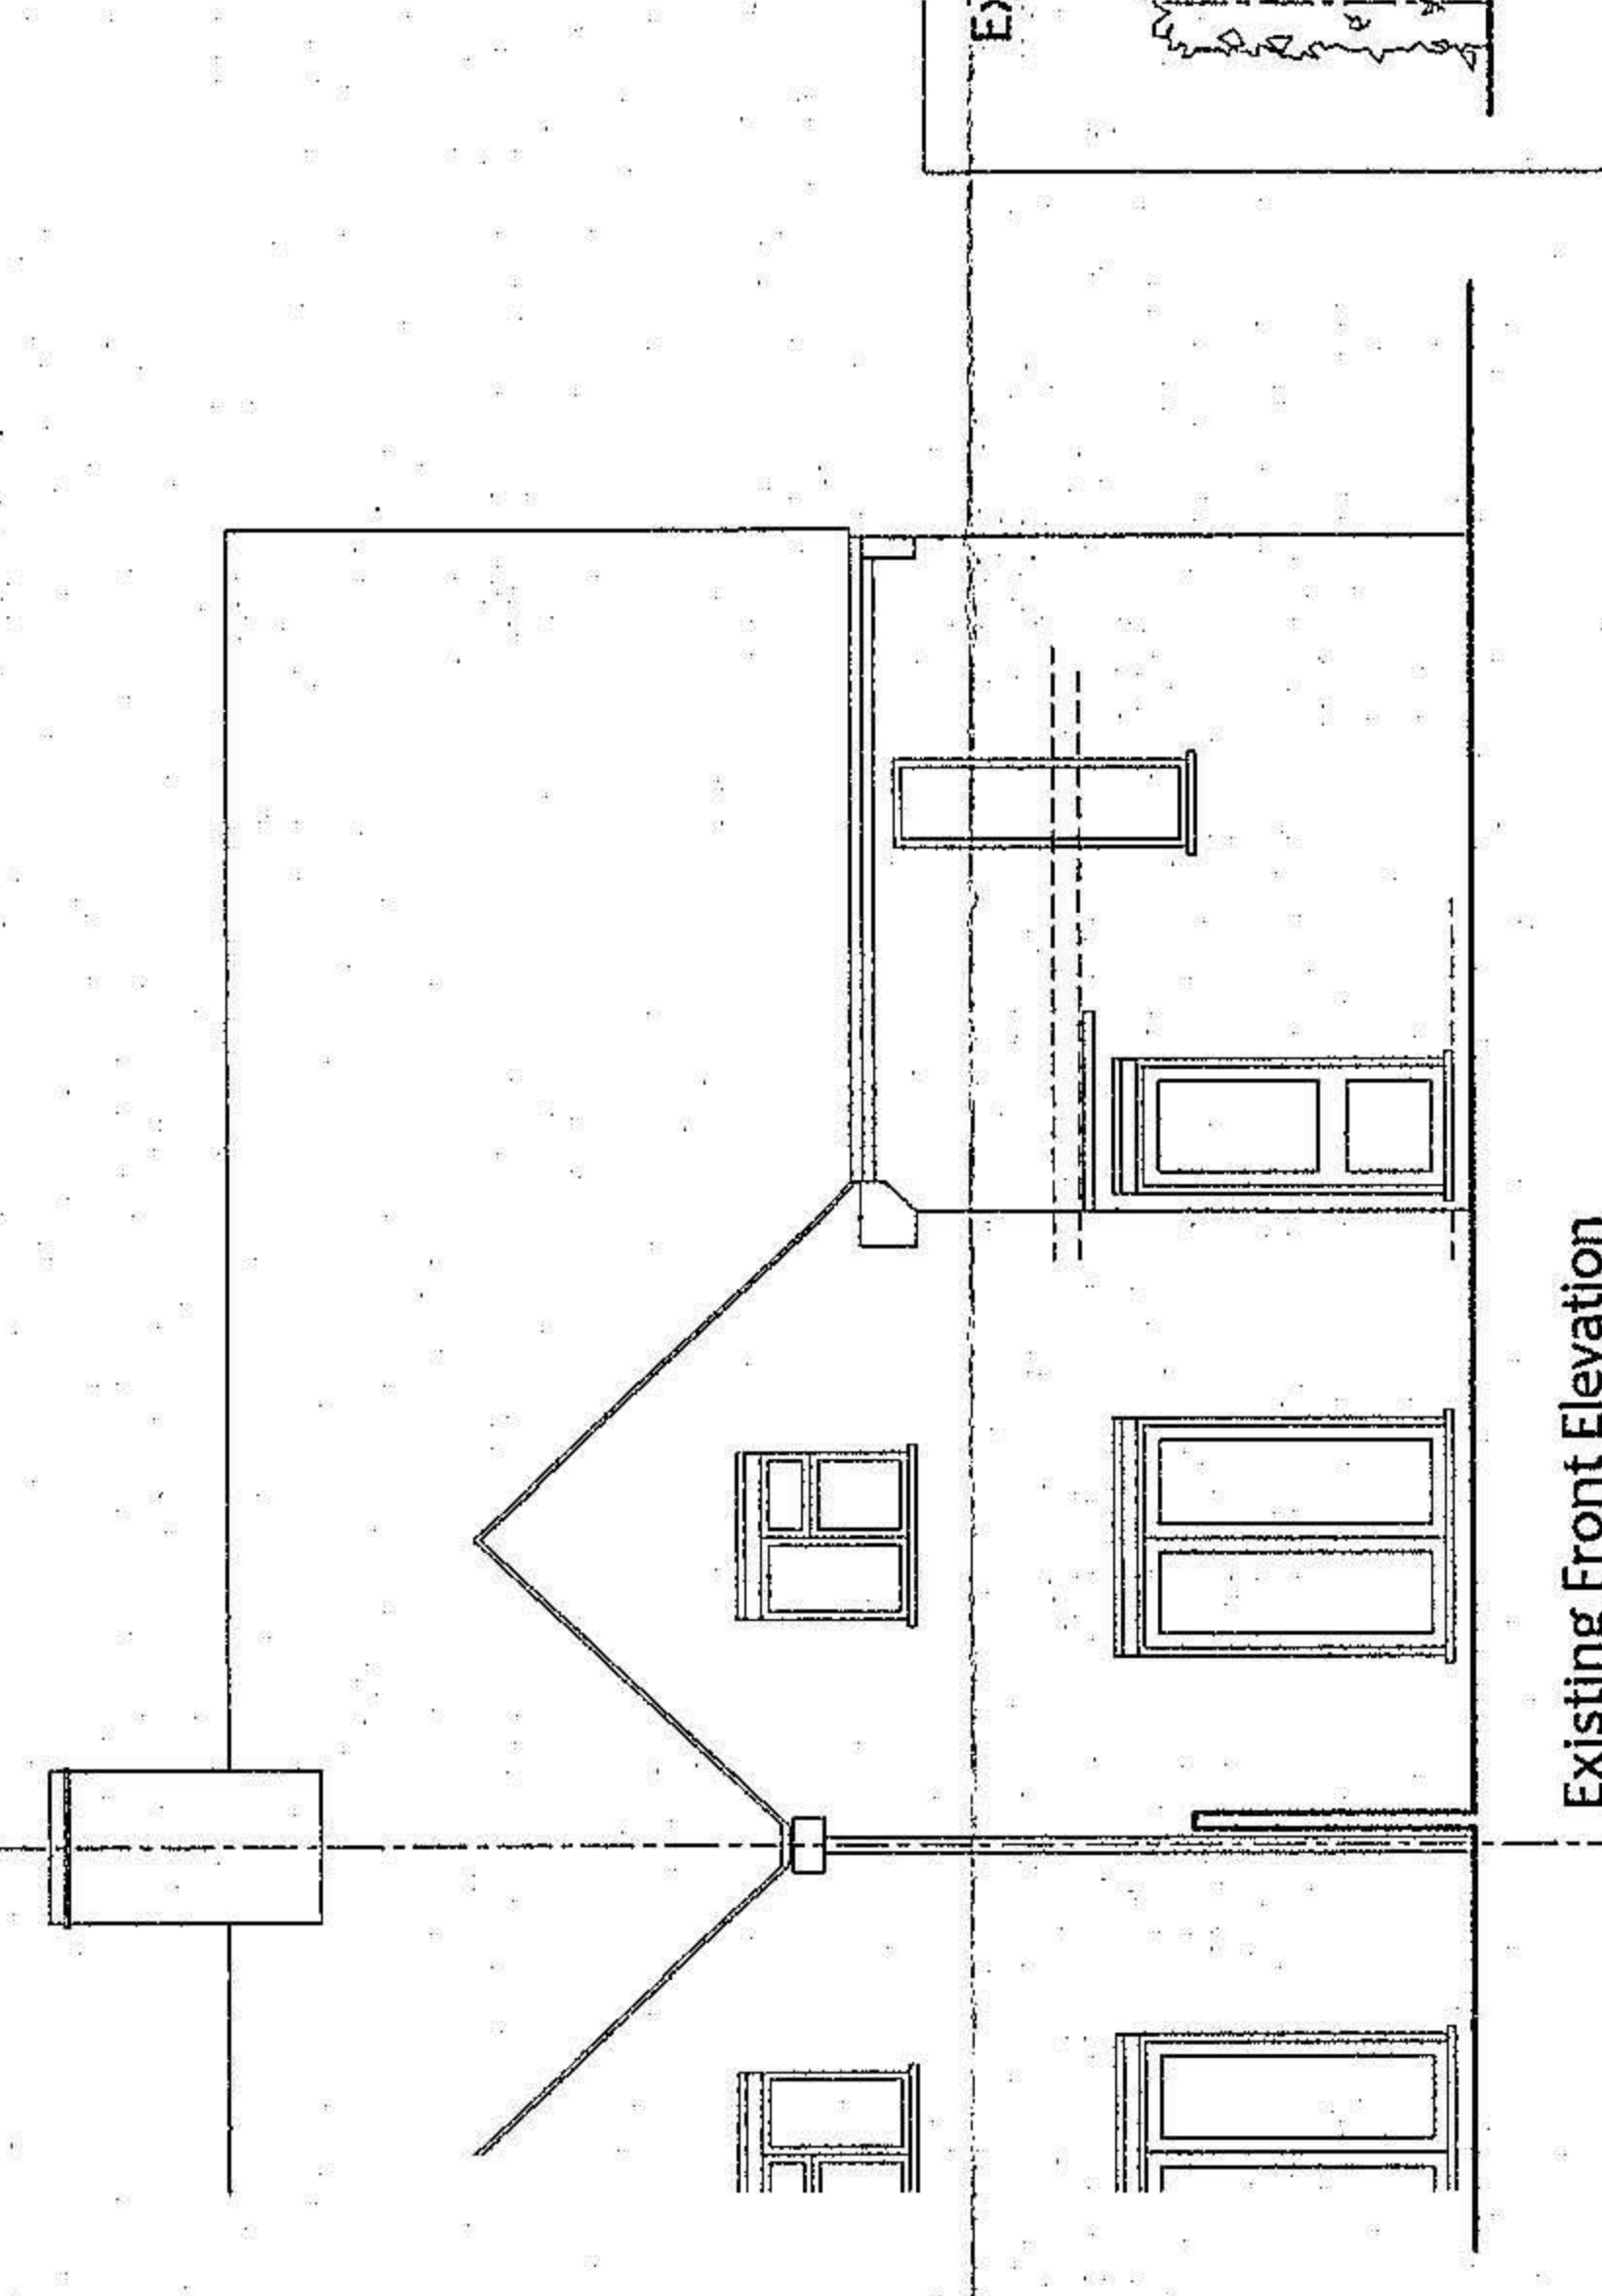


Existing Front Elevation

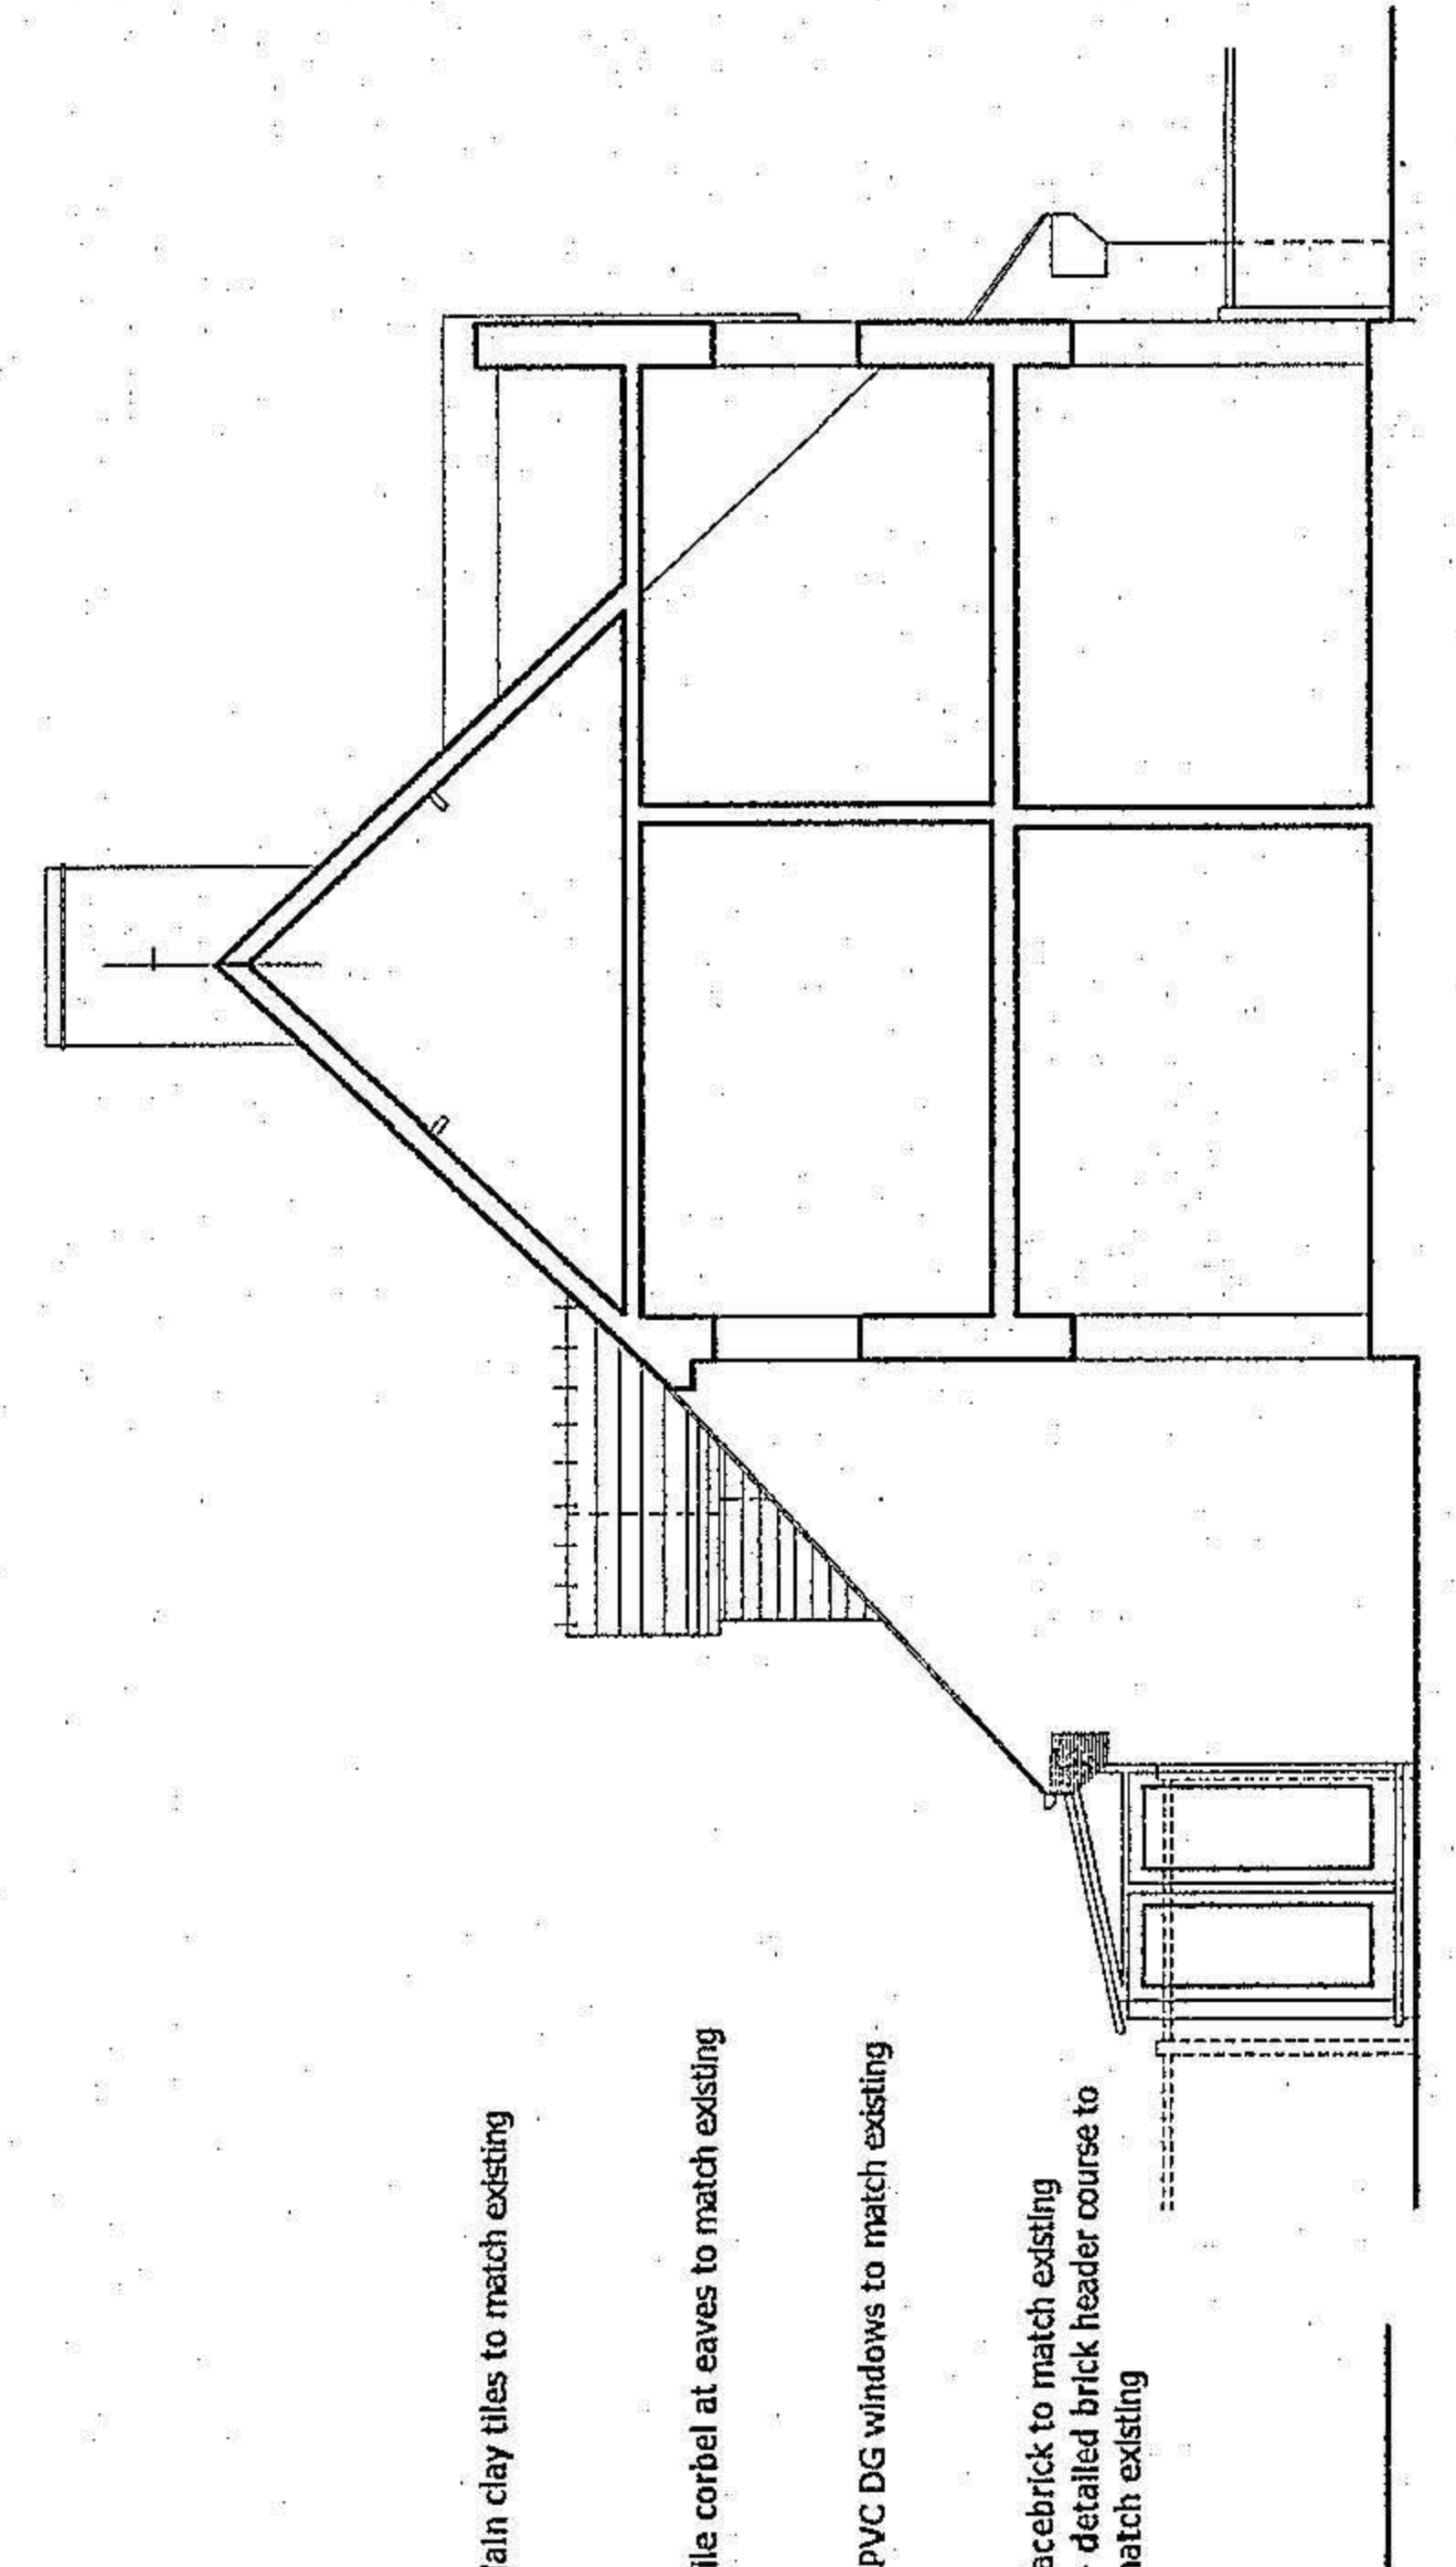


Proposed Side Elevation

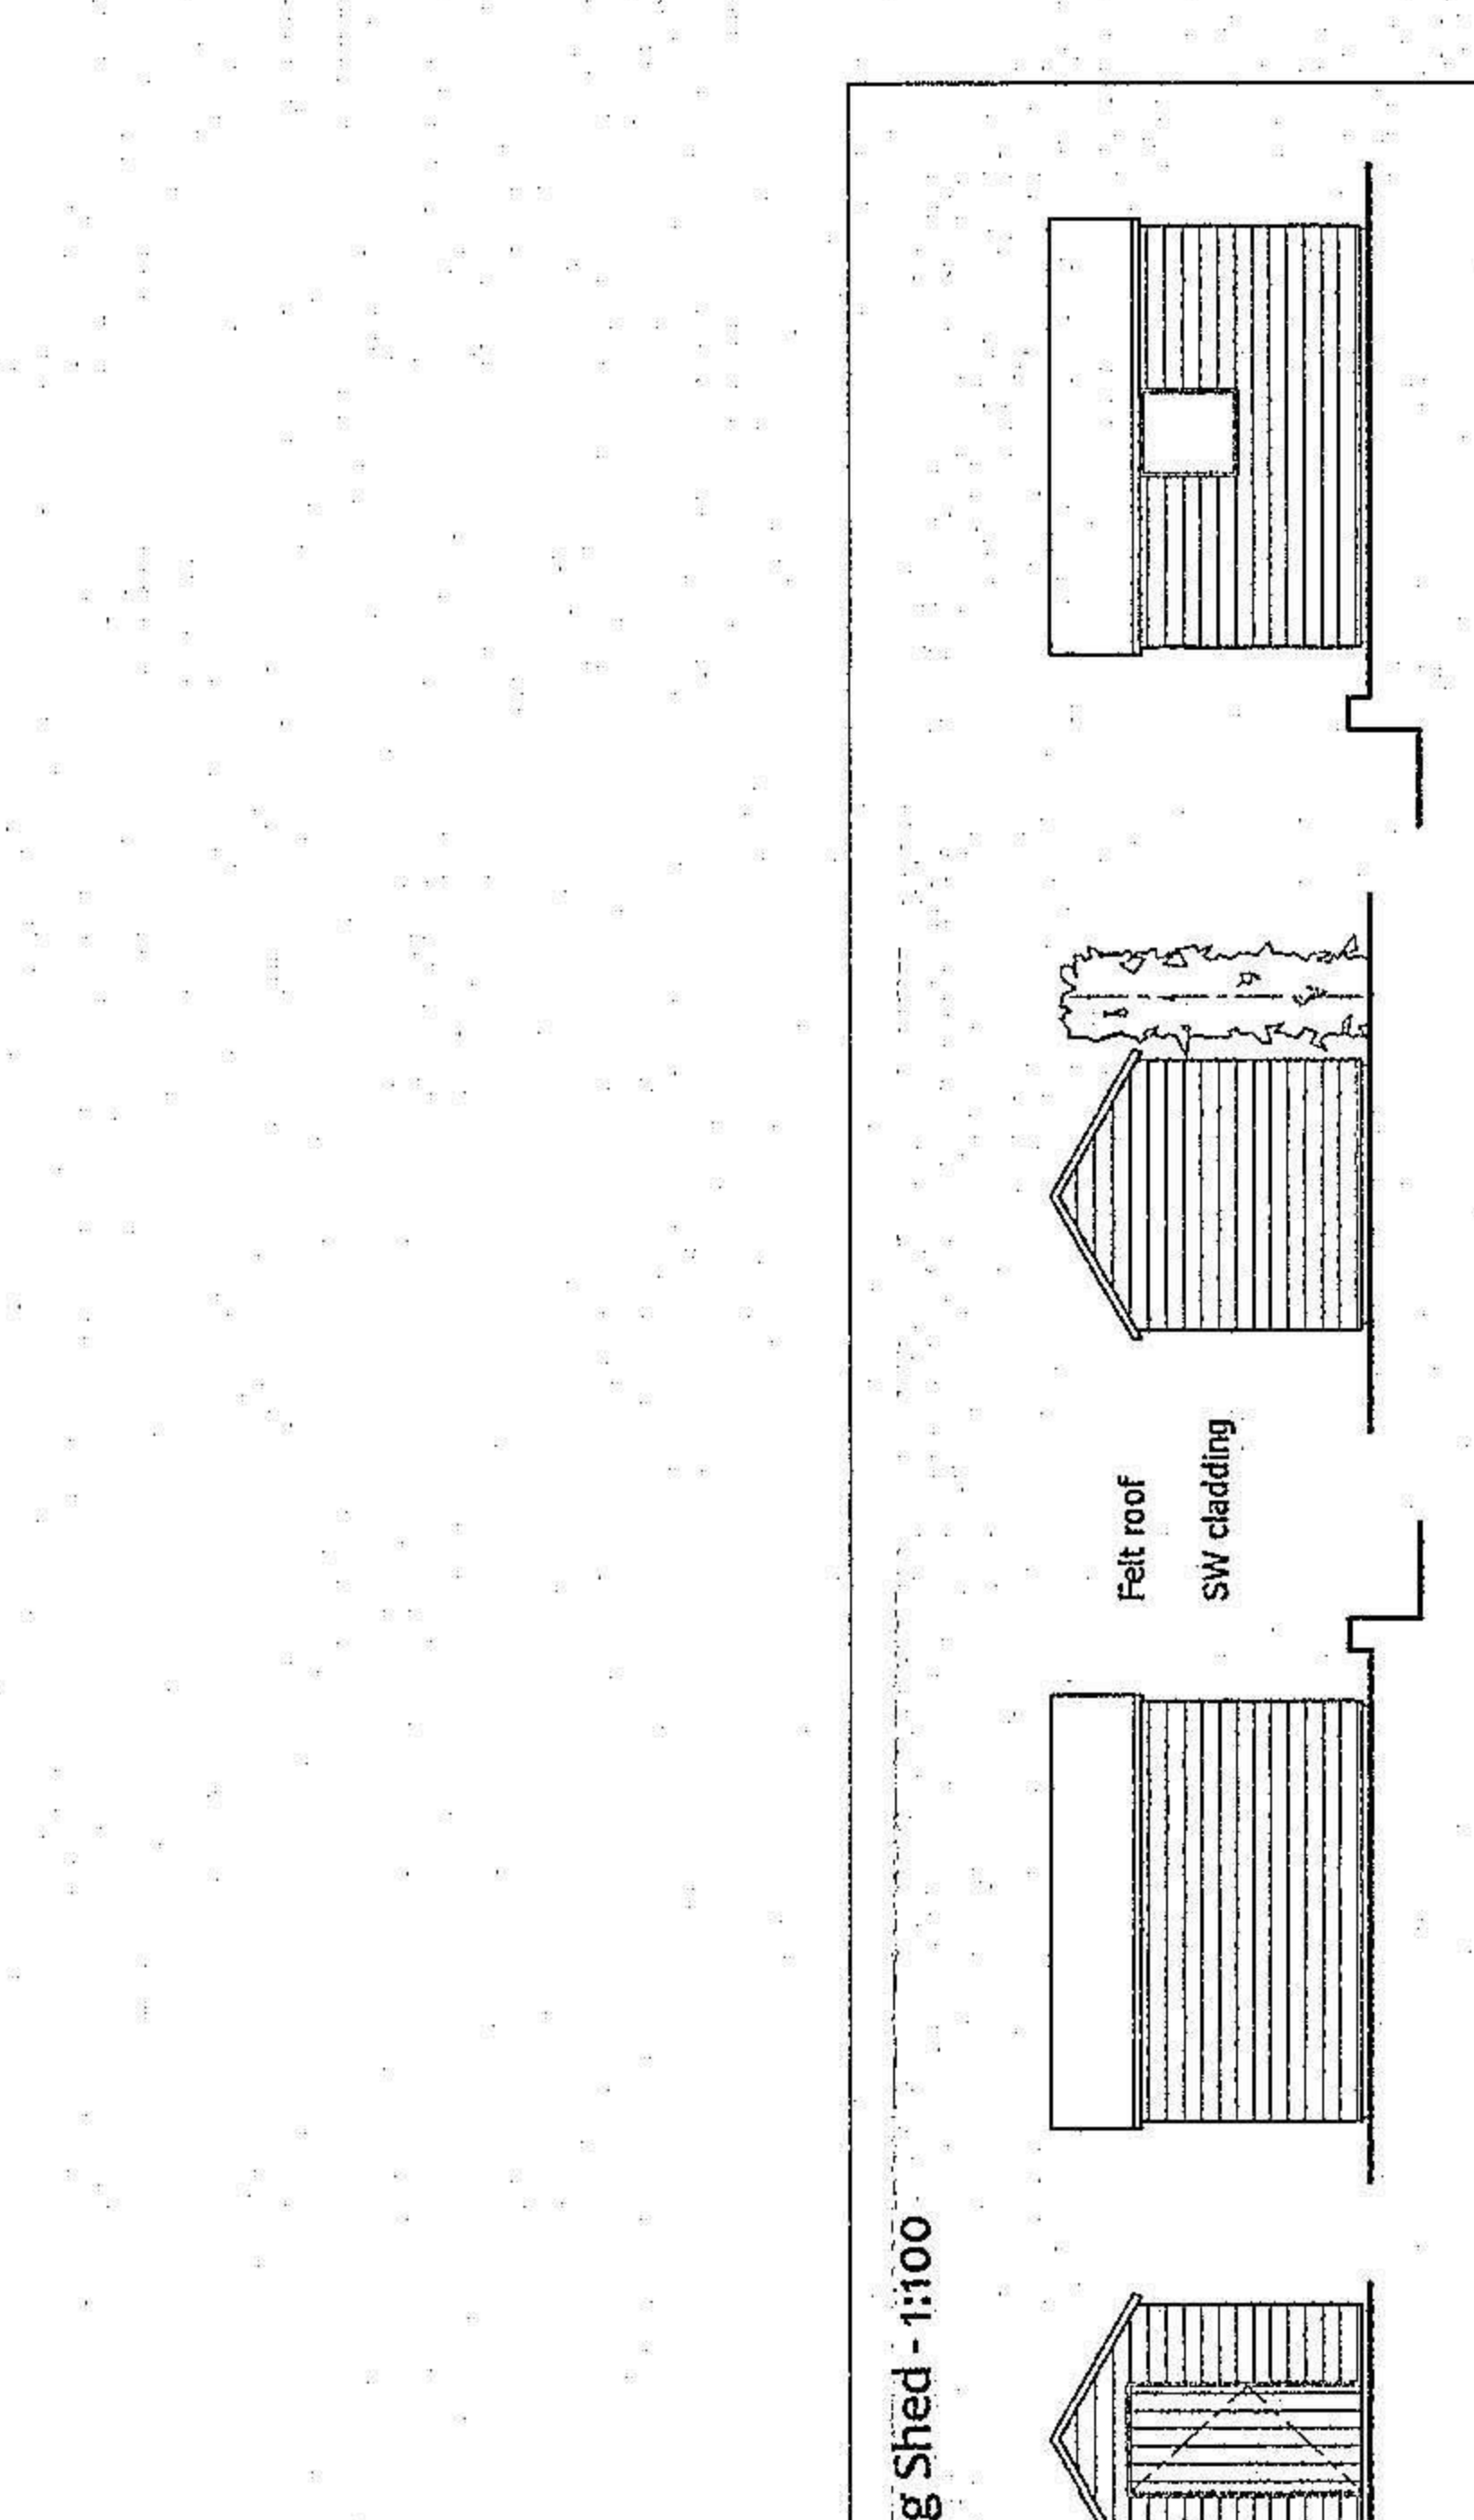


Existing Side - 1:100

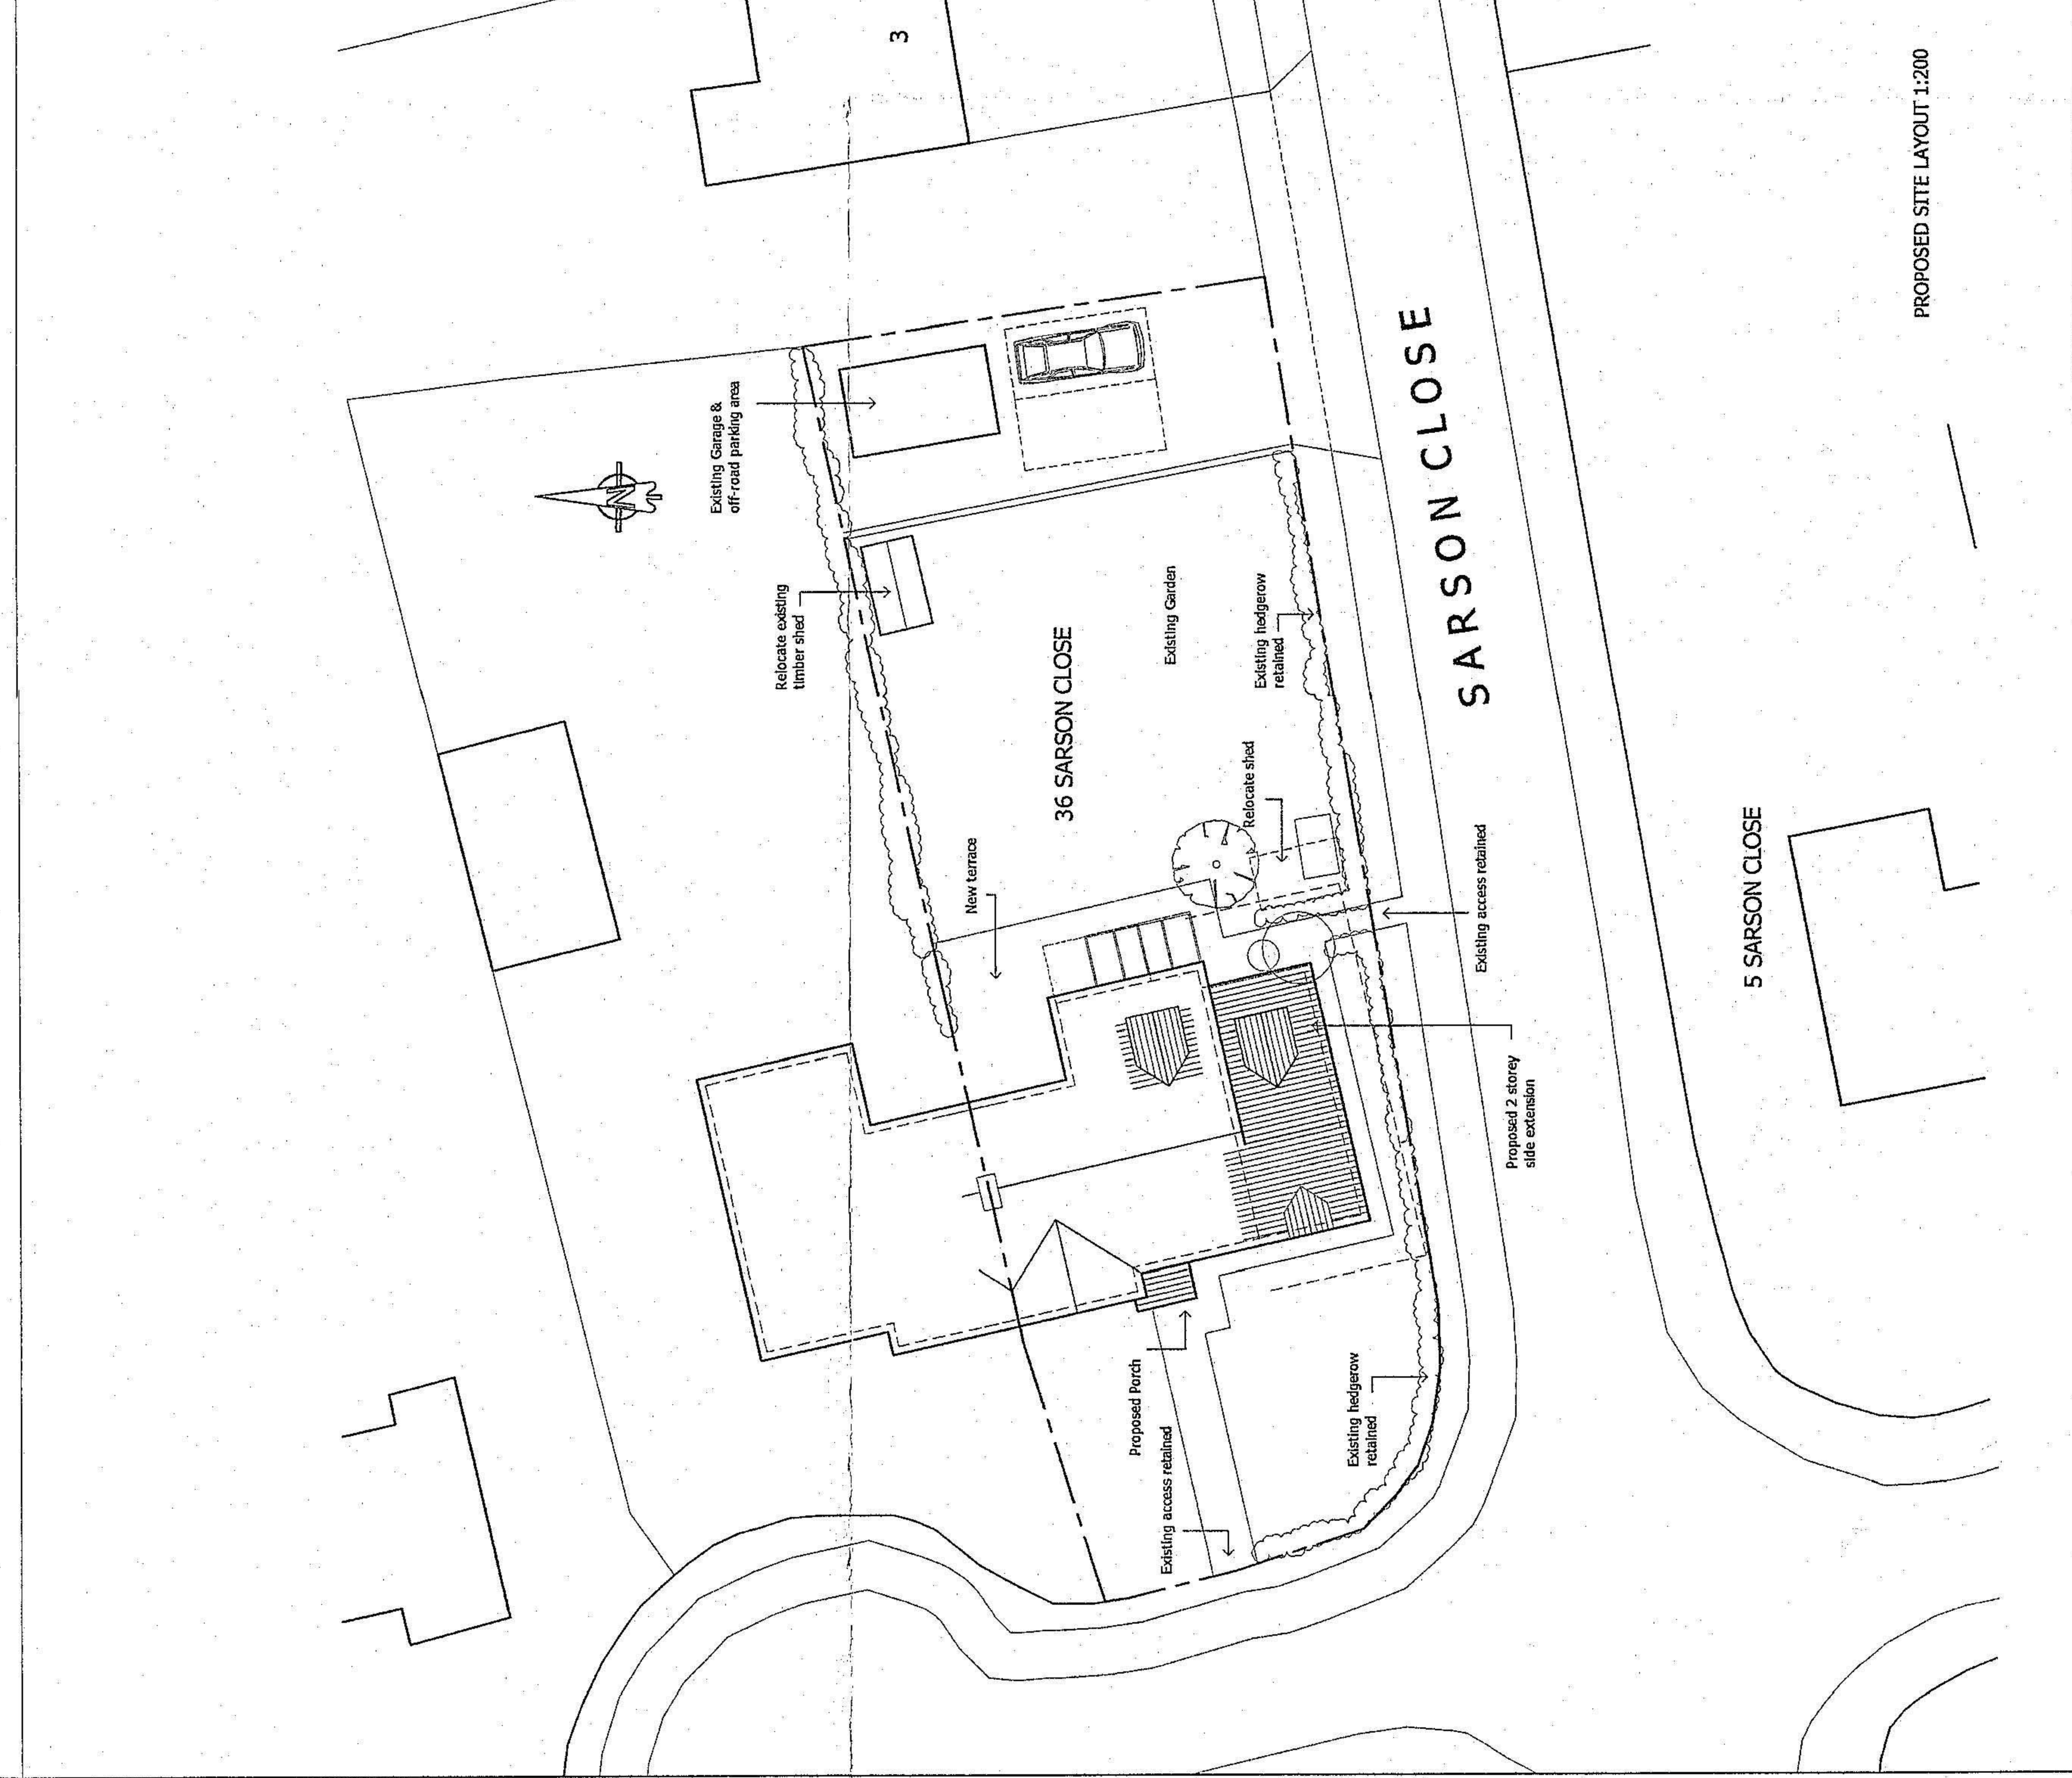


Proposed Ground Floor Plan

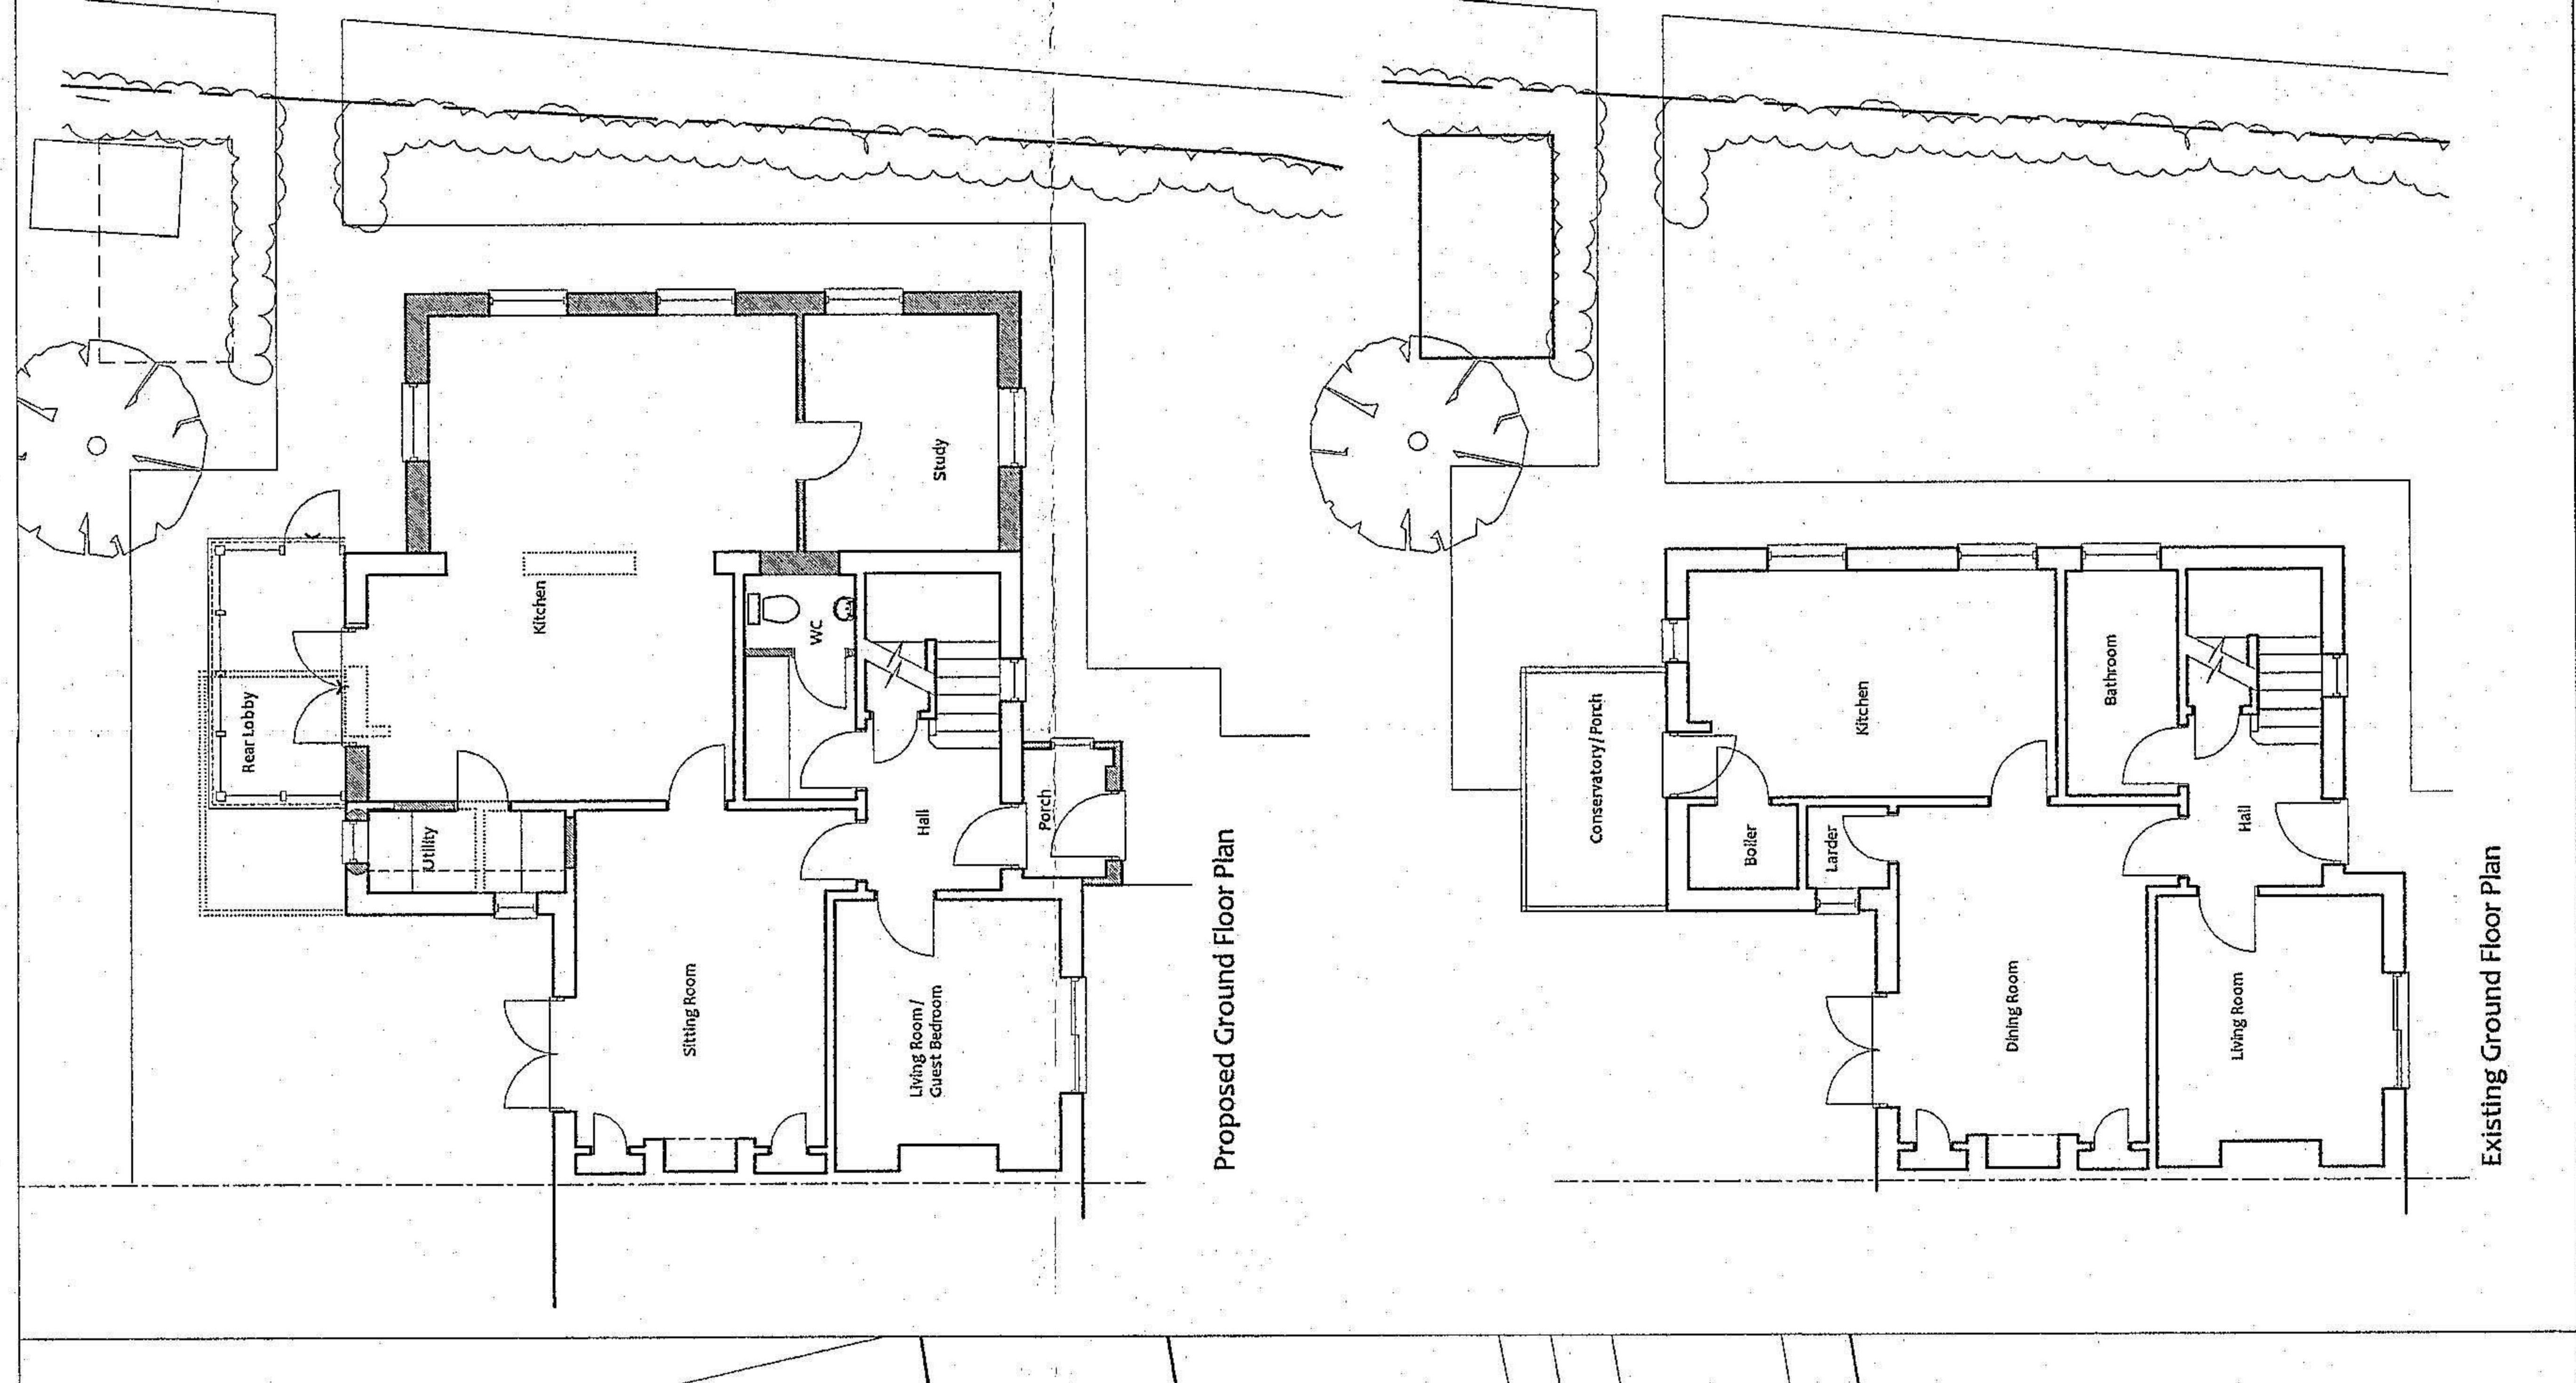


Existing Ground Floor Plan

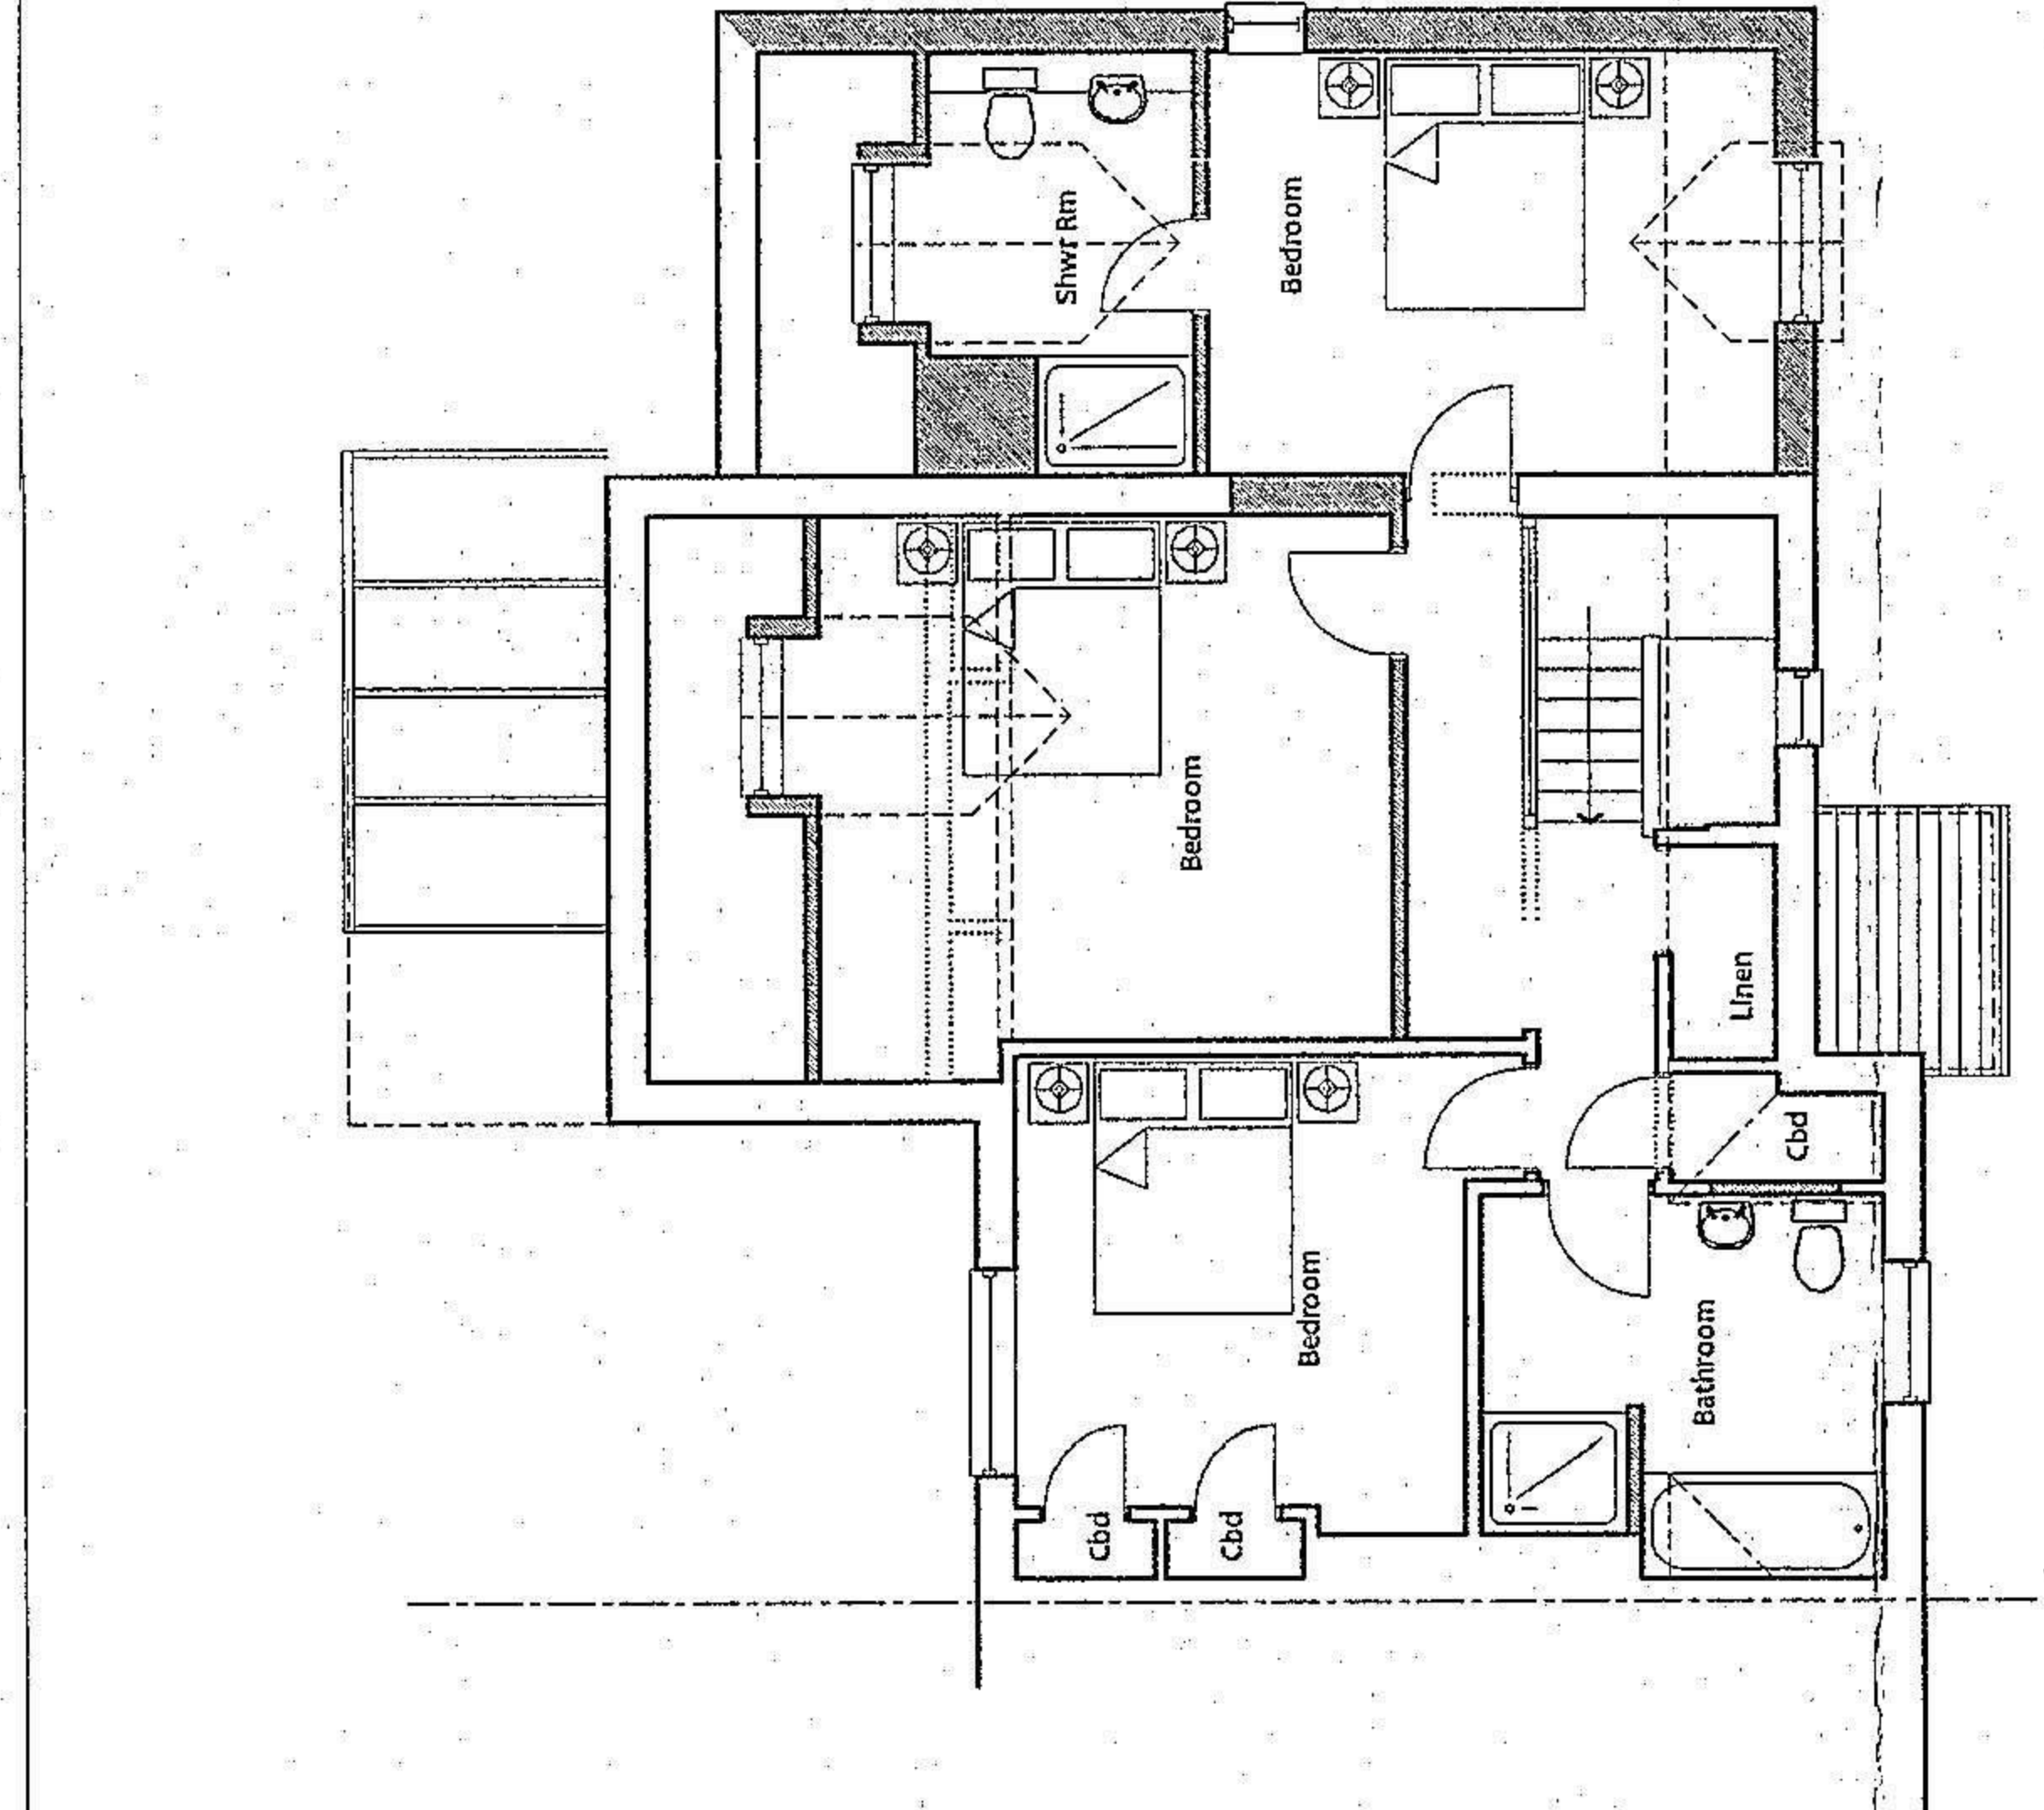

Proposed First Floor Plan

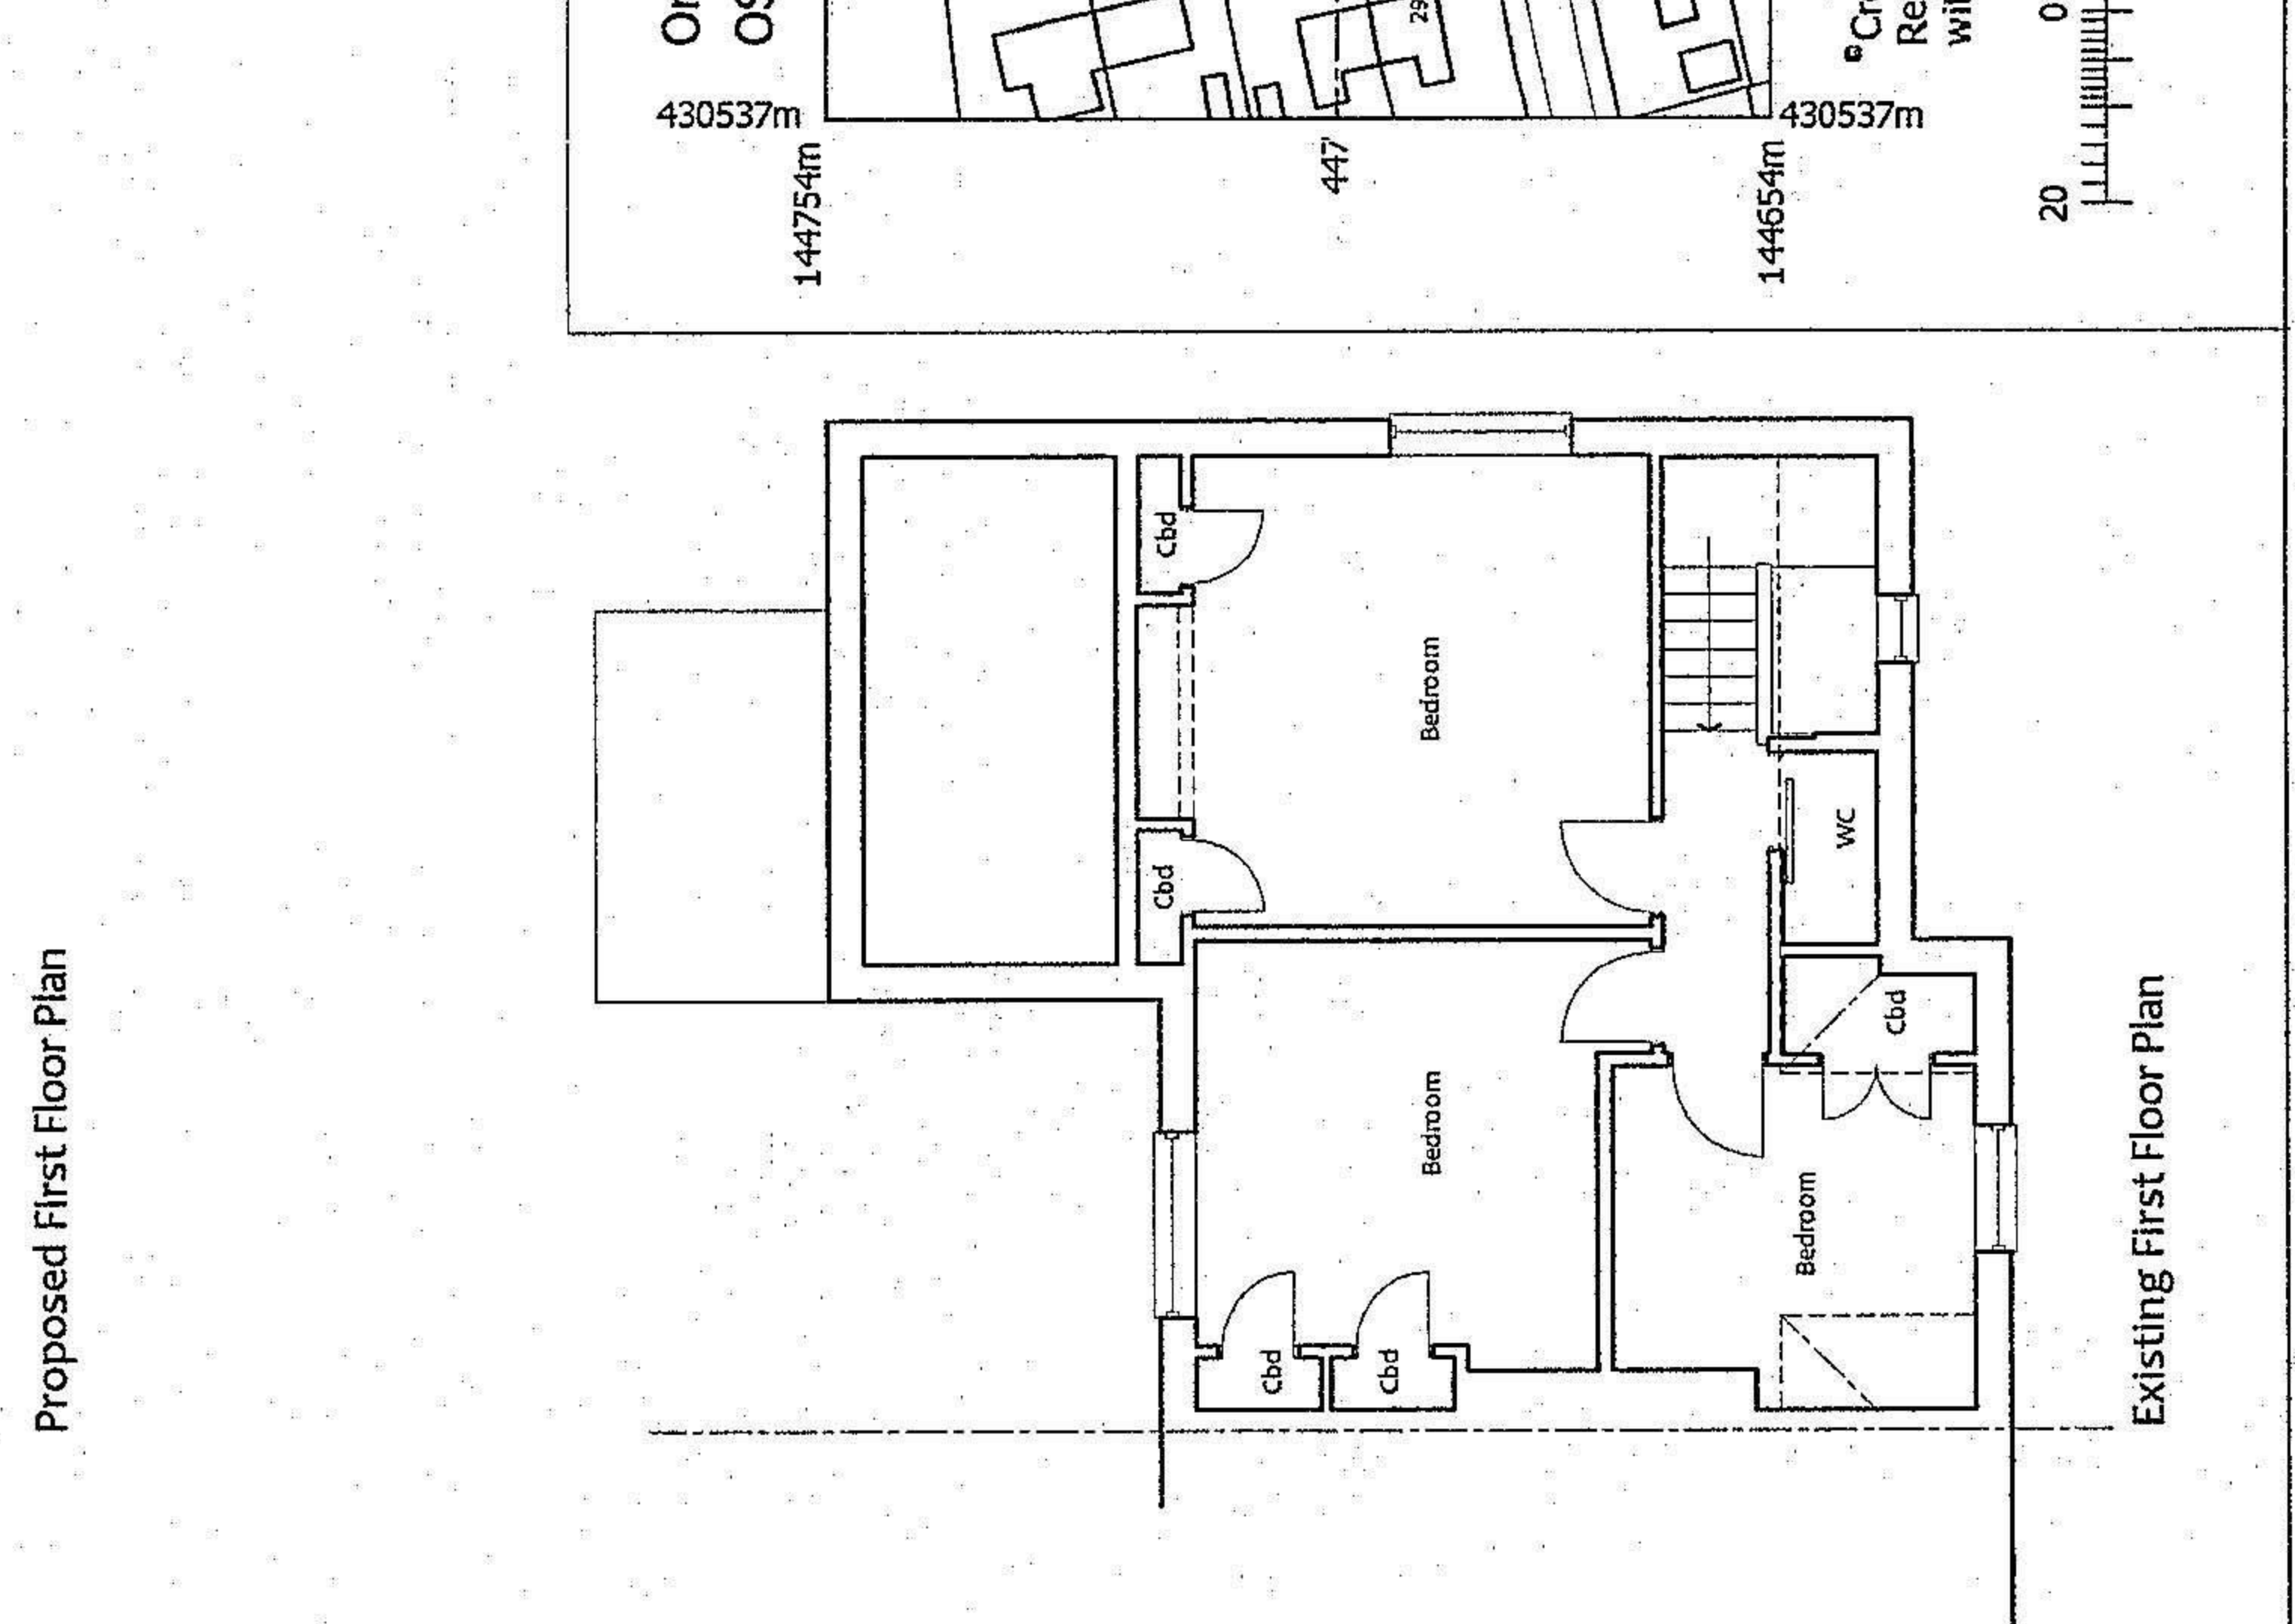

Existing First Floor Plan

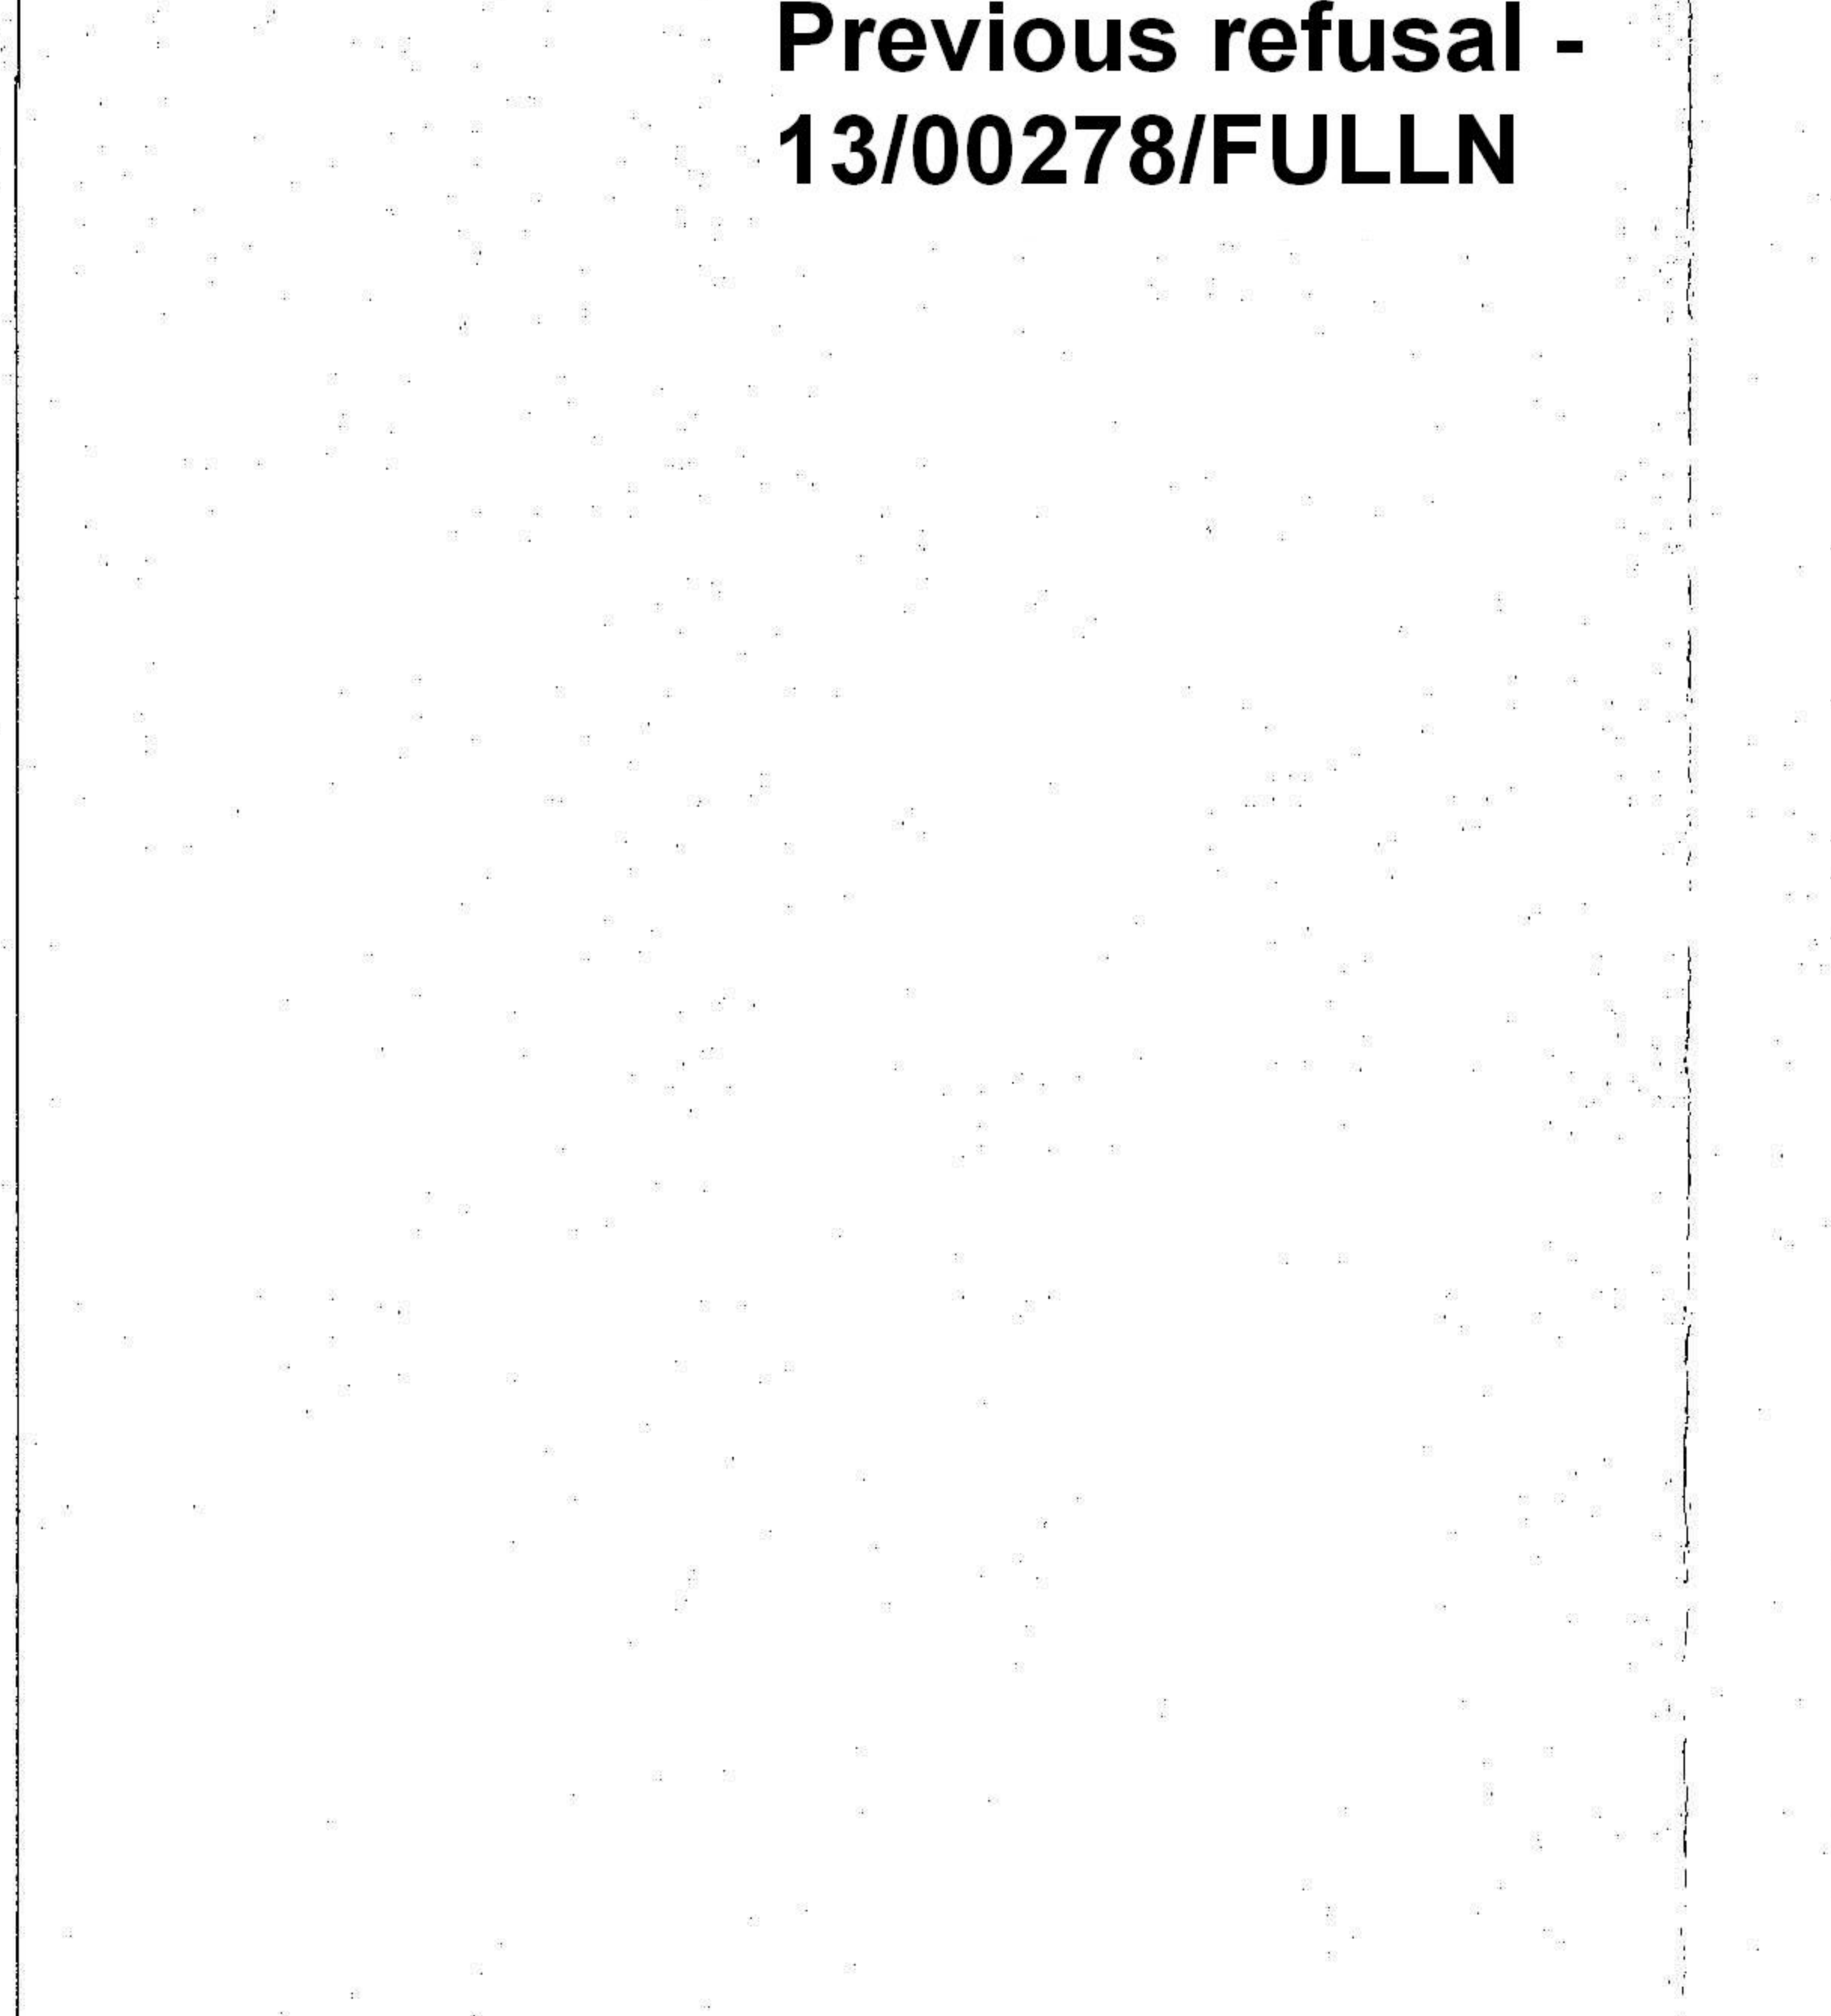

Previous refusal - 13/00278/FULLN

Rev.G: Planning Application 06.02.2013

**BUILDING DESIGN SERVICES**  
architectural services  
1 Pelican House, New Street, Andover  
T: 01264 33604


PROJECT: **36 SARSON CLOSE, AMPFORD SP11 8AB**

DRAWING: **PROPOSED EXTENSION; EXISTING & PROPOSED; PLANS, ELEVATIONS & SECTIONS**


SITE LAYOUTS  
SCALE: 1:100, 1:200, 1:1250 @ A1 DATE: SEPTEMBER 2012  
DRAWN BY: **641 / L01 H**

This Drawing is Copyright. It must not be copied, used or disclosed to third parties without prior permission. All dimensions to be checked on site prior to commencement. Any discrepancies to be reported to the Architect immediately. All drawings to be read in strict conjunction with relevant Engineers drawings. Full approval of any work as shown or otherwise to be obtained by other. C.A. is Local Authority Building Inspector.

PLANNING APPLICATION DRAWING

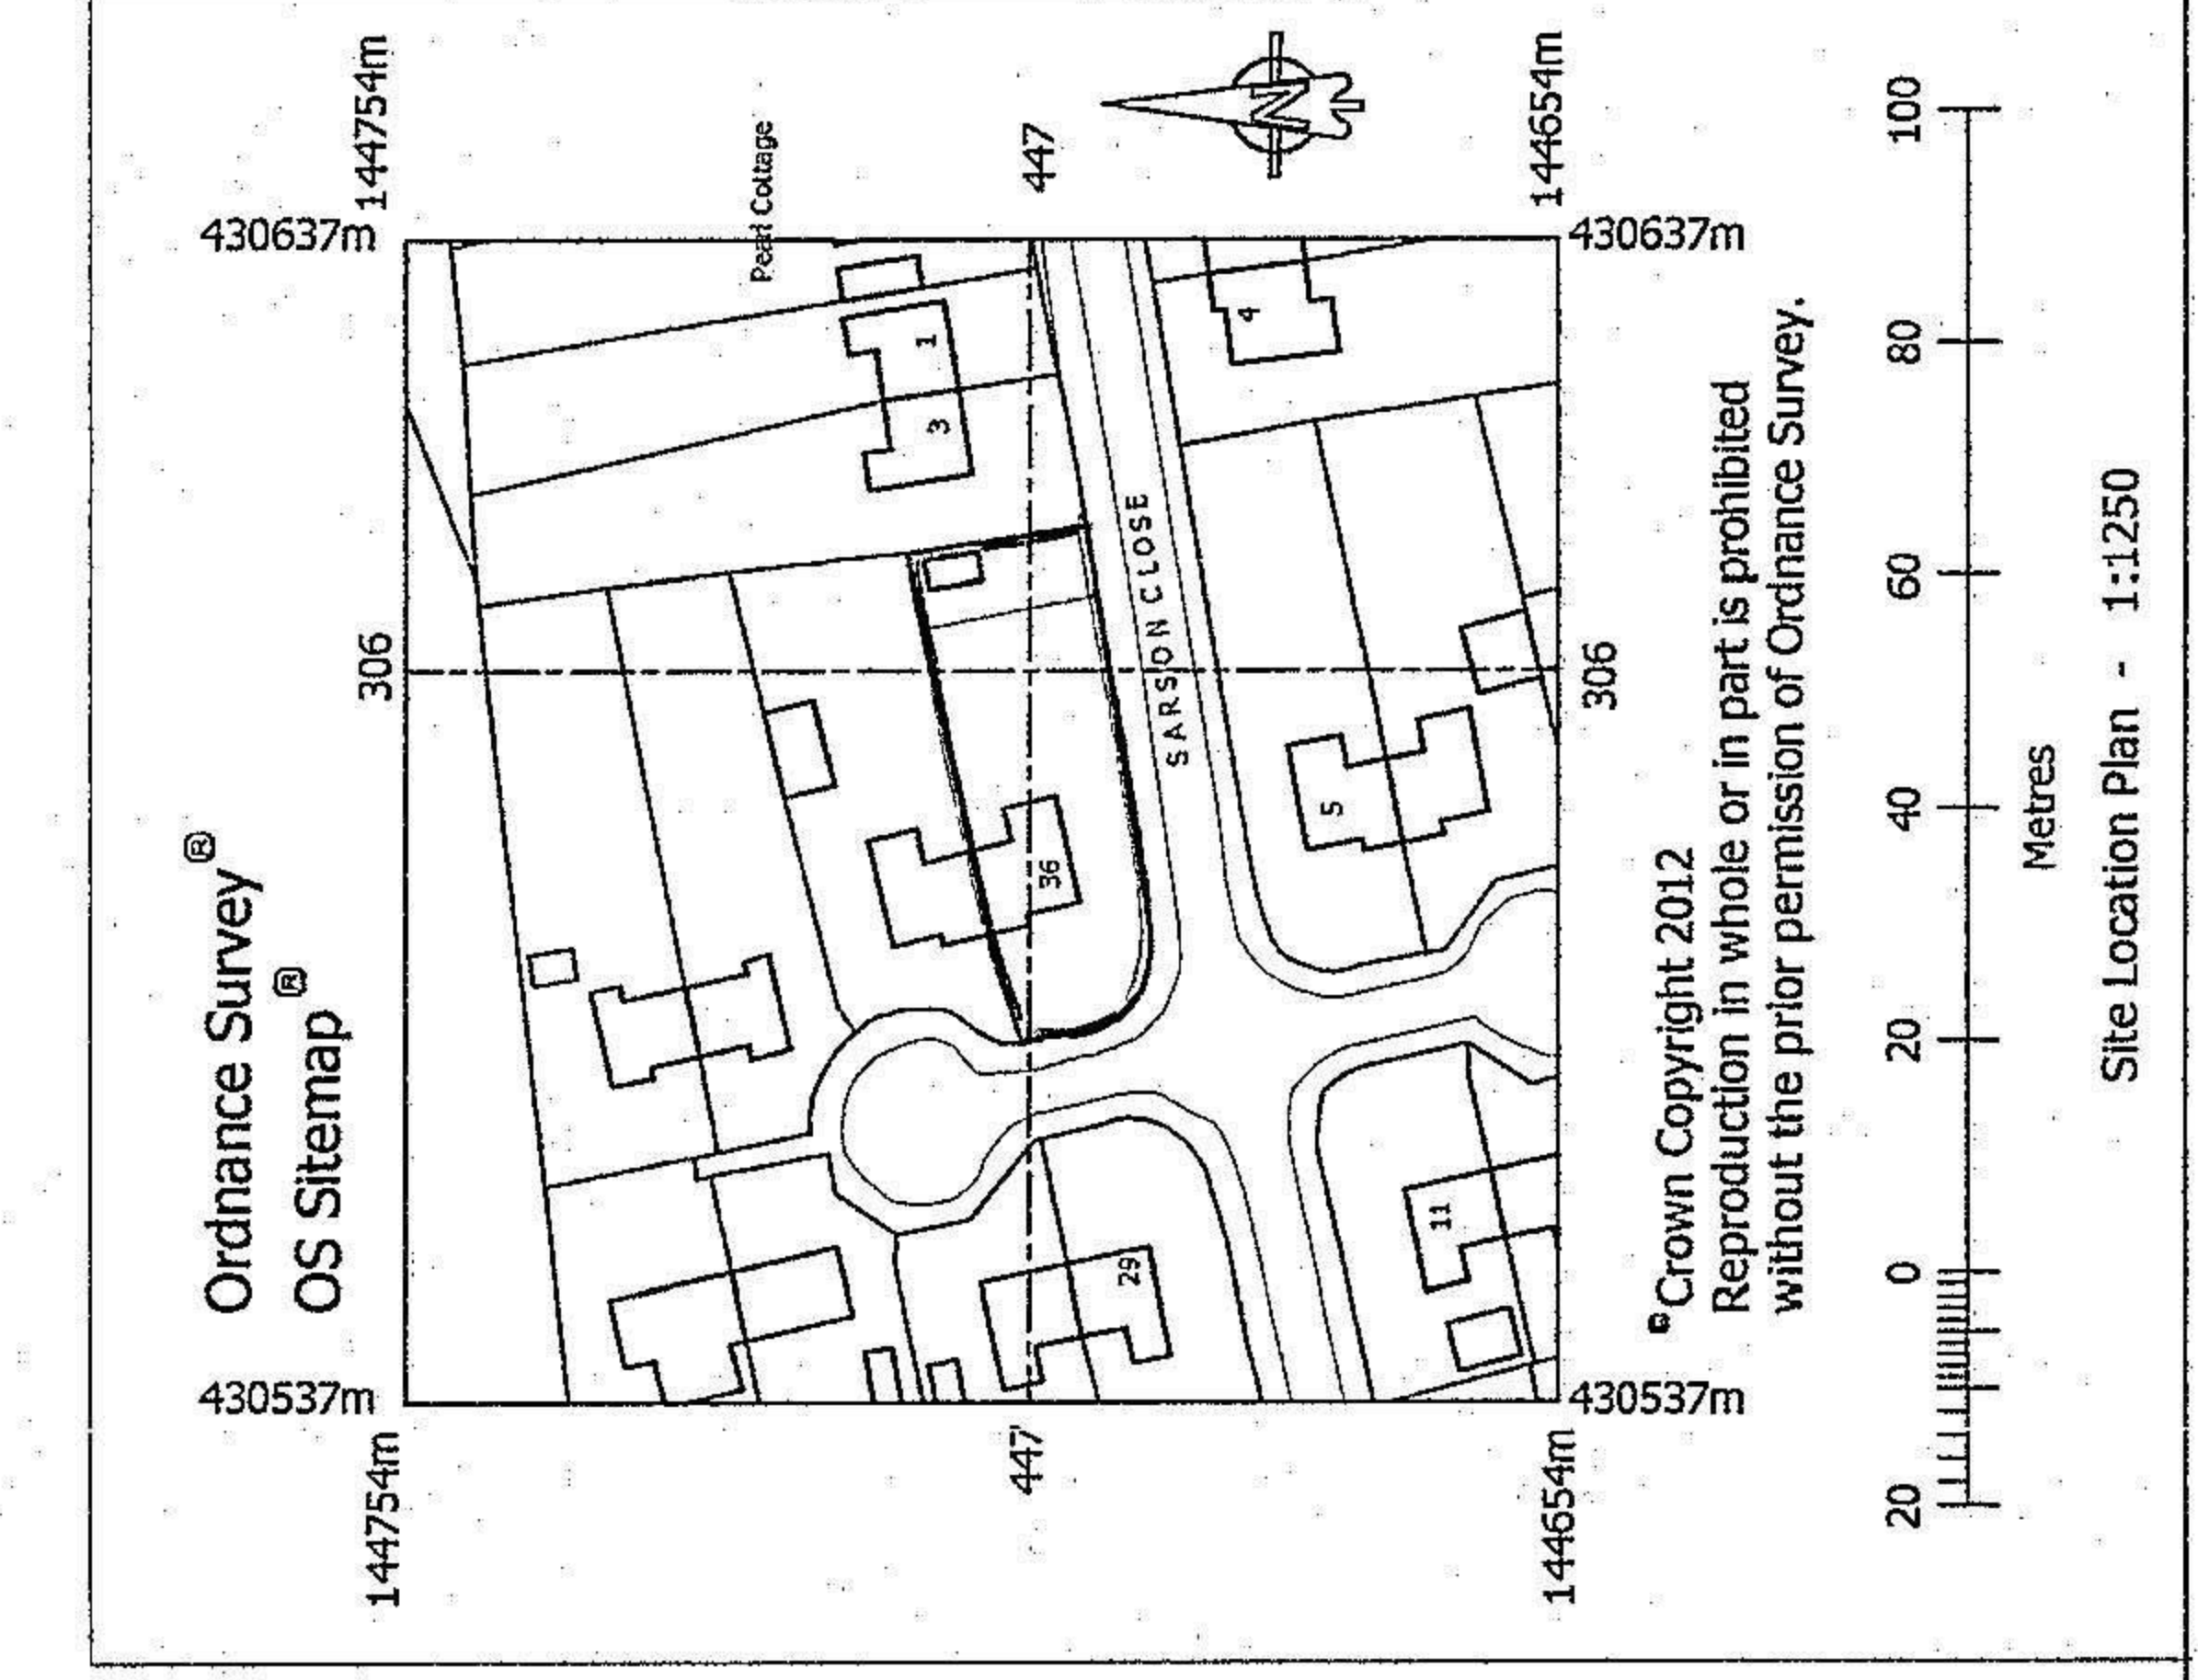

Site Location Plan - 1:1250

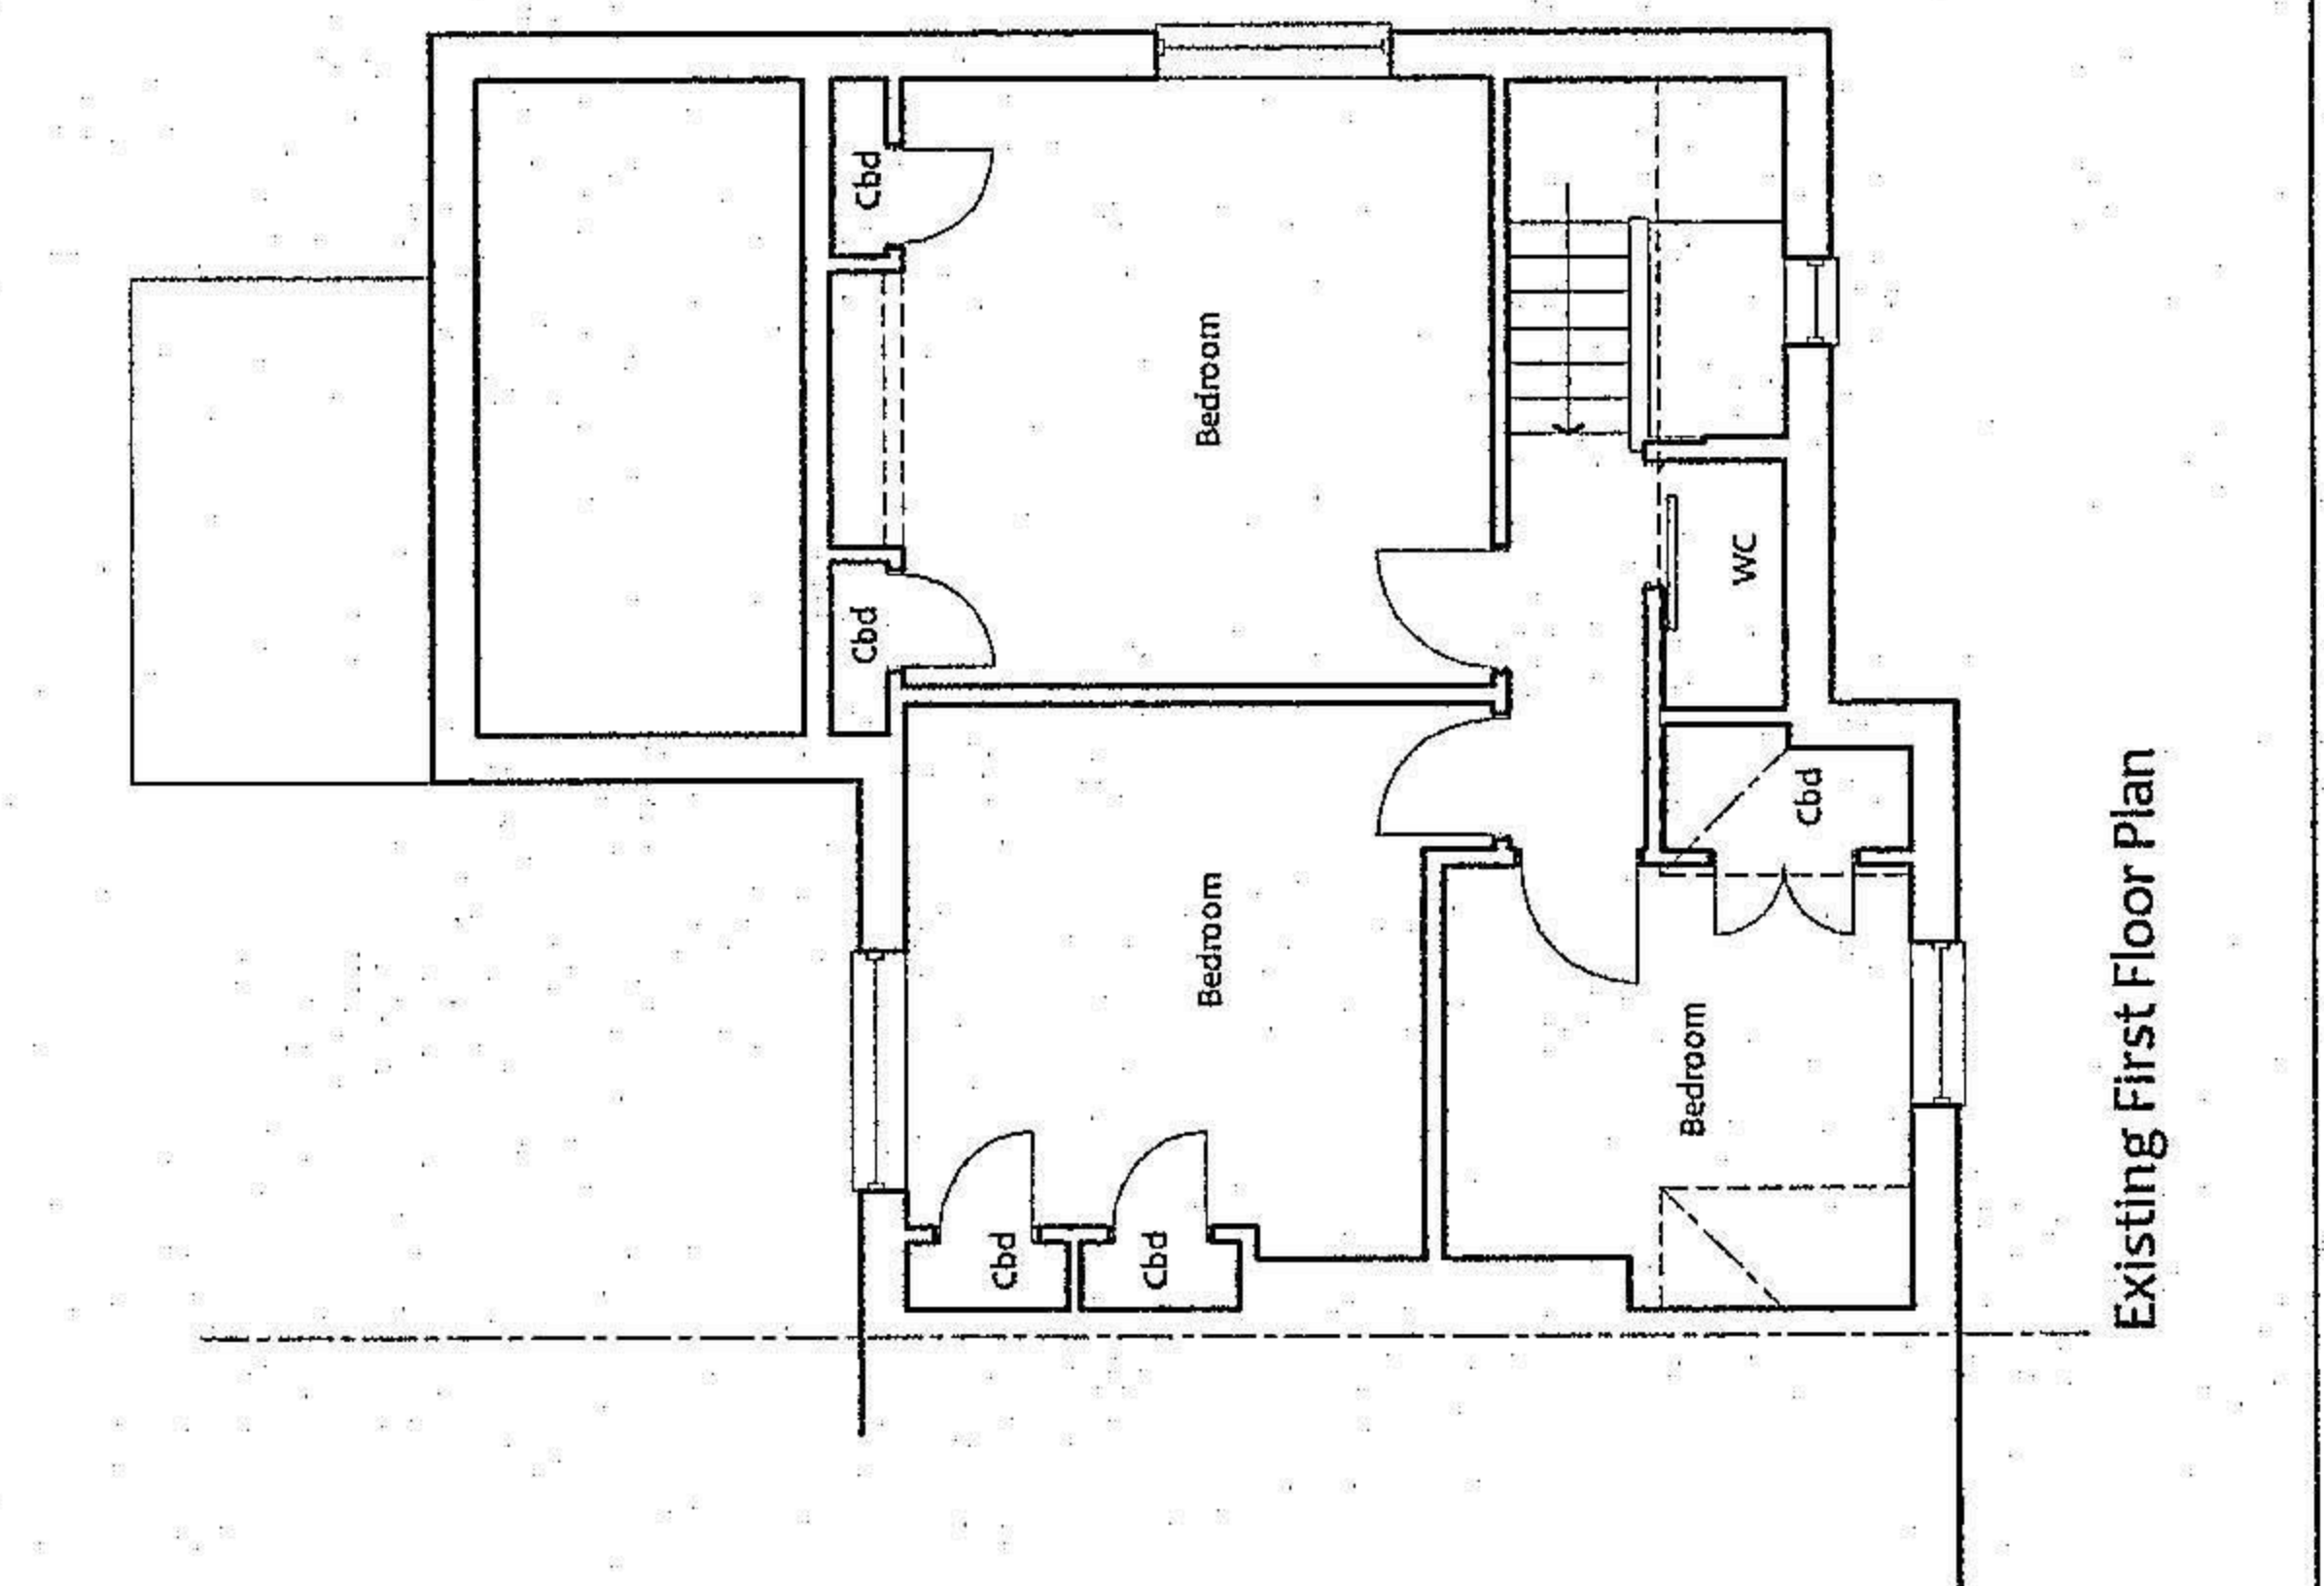

PROPOSED SITE LAYOUT 1:200