




VIEW FROM FIELD 1:200

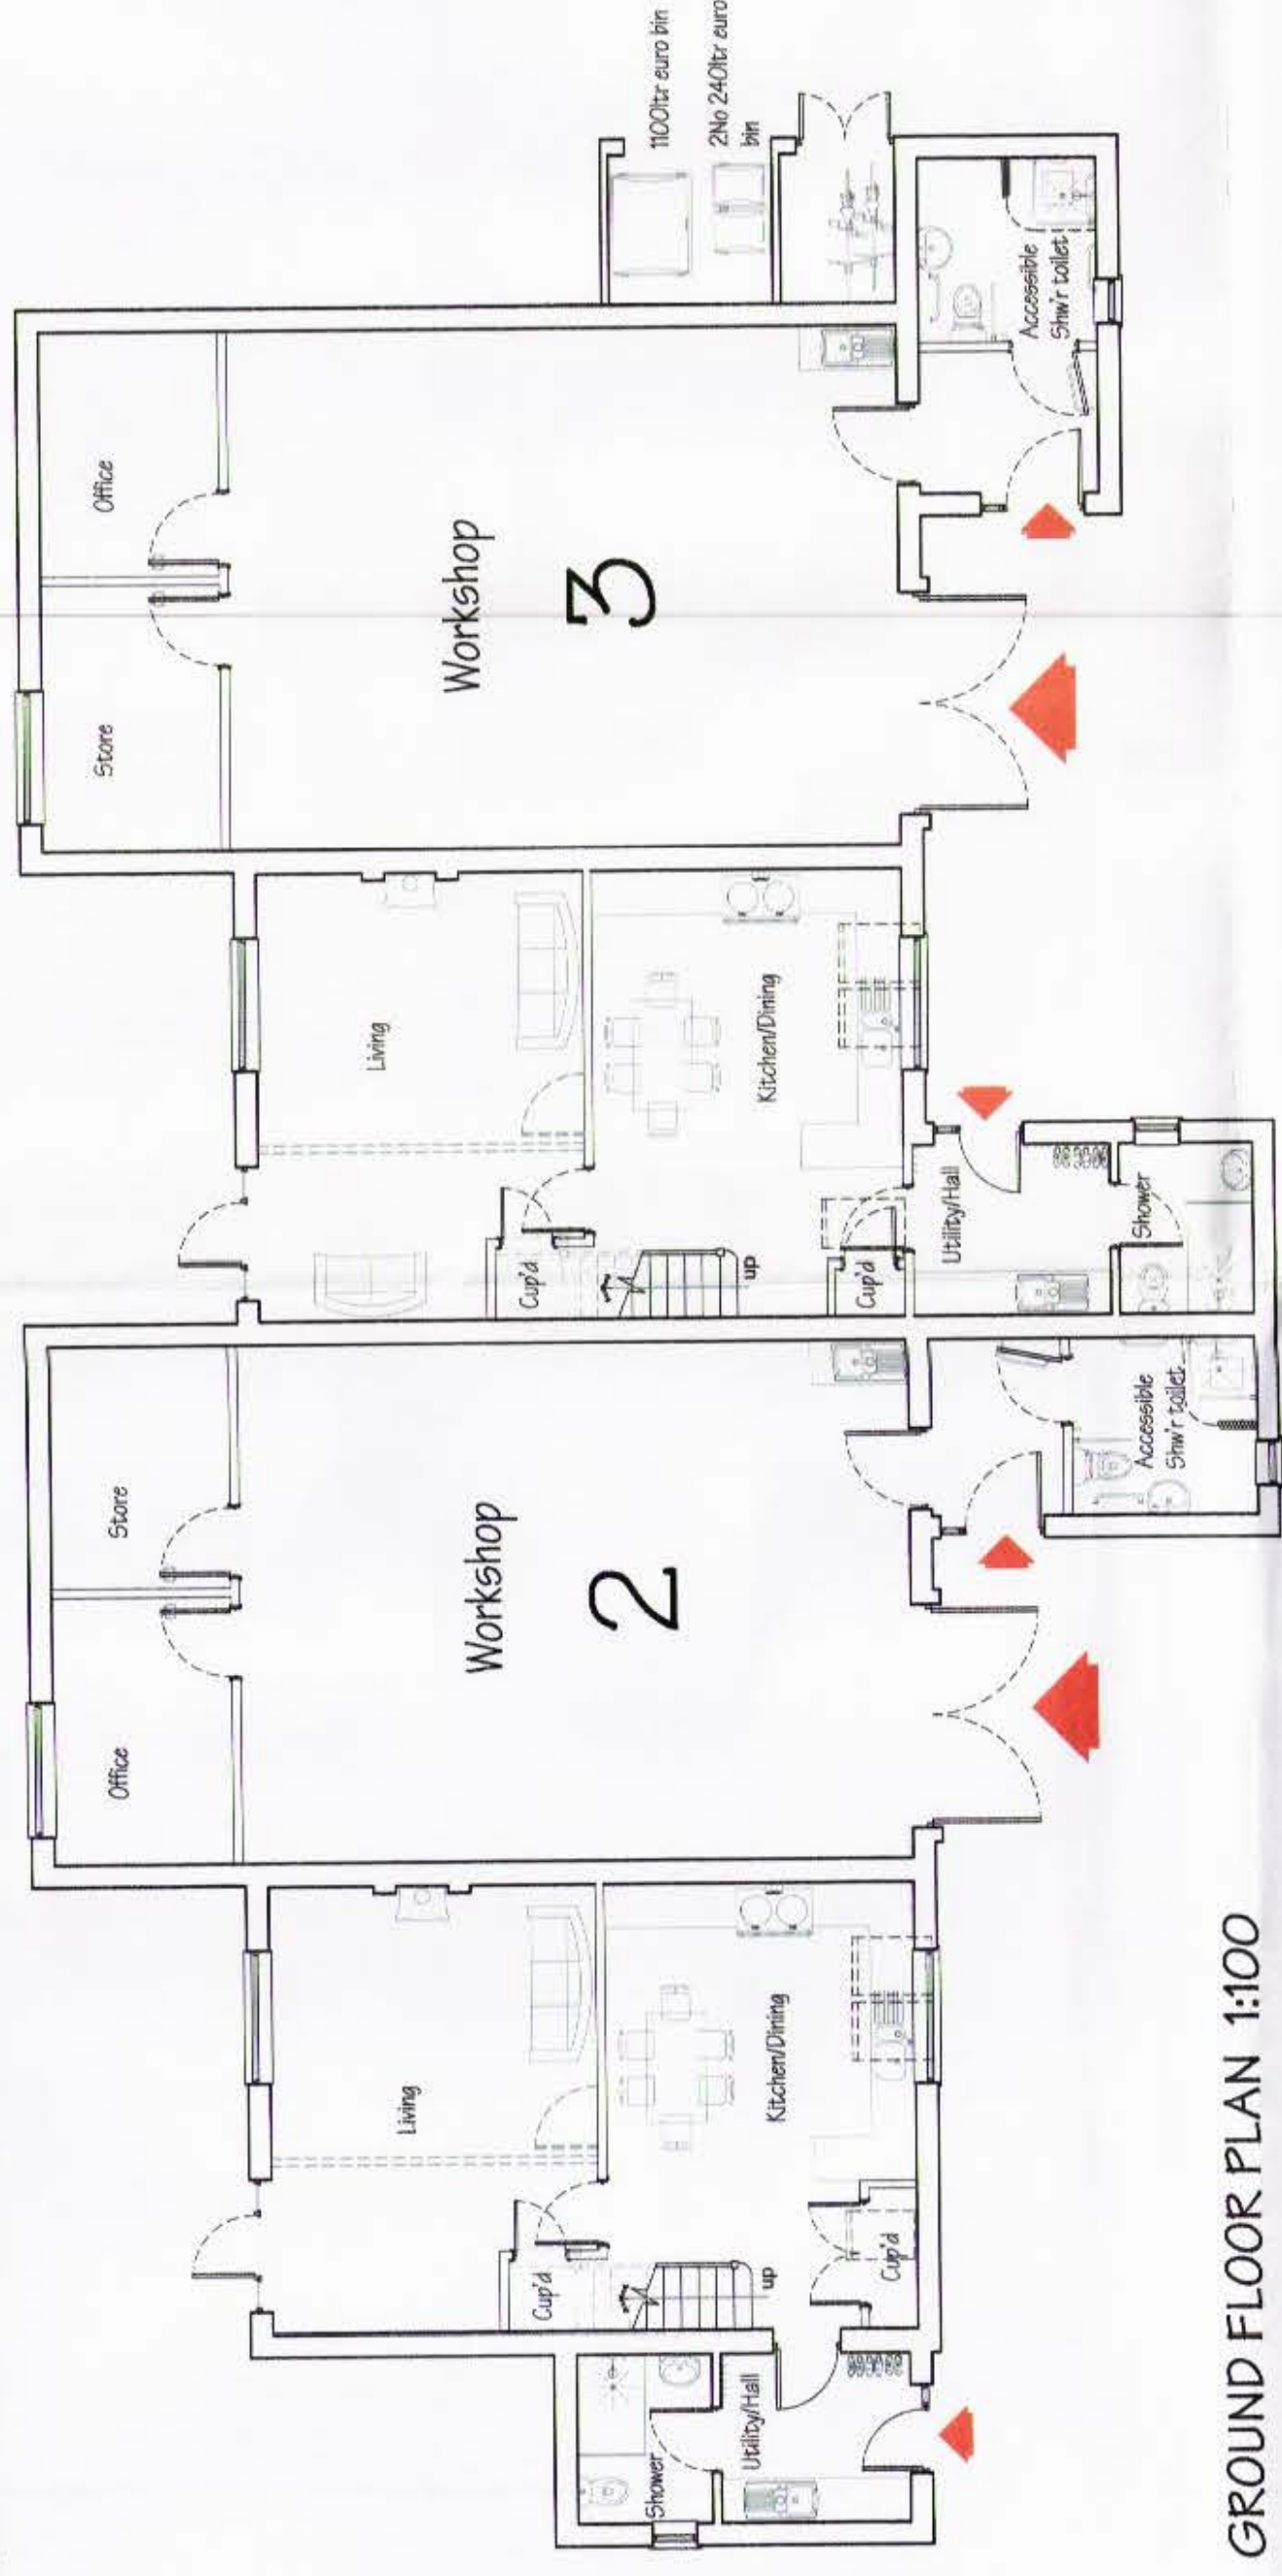

GROUND FLOOR PLAN 1:100

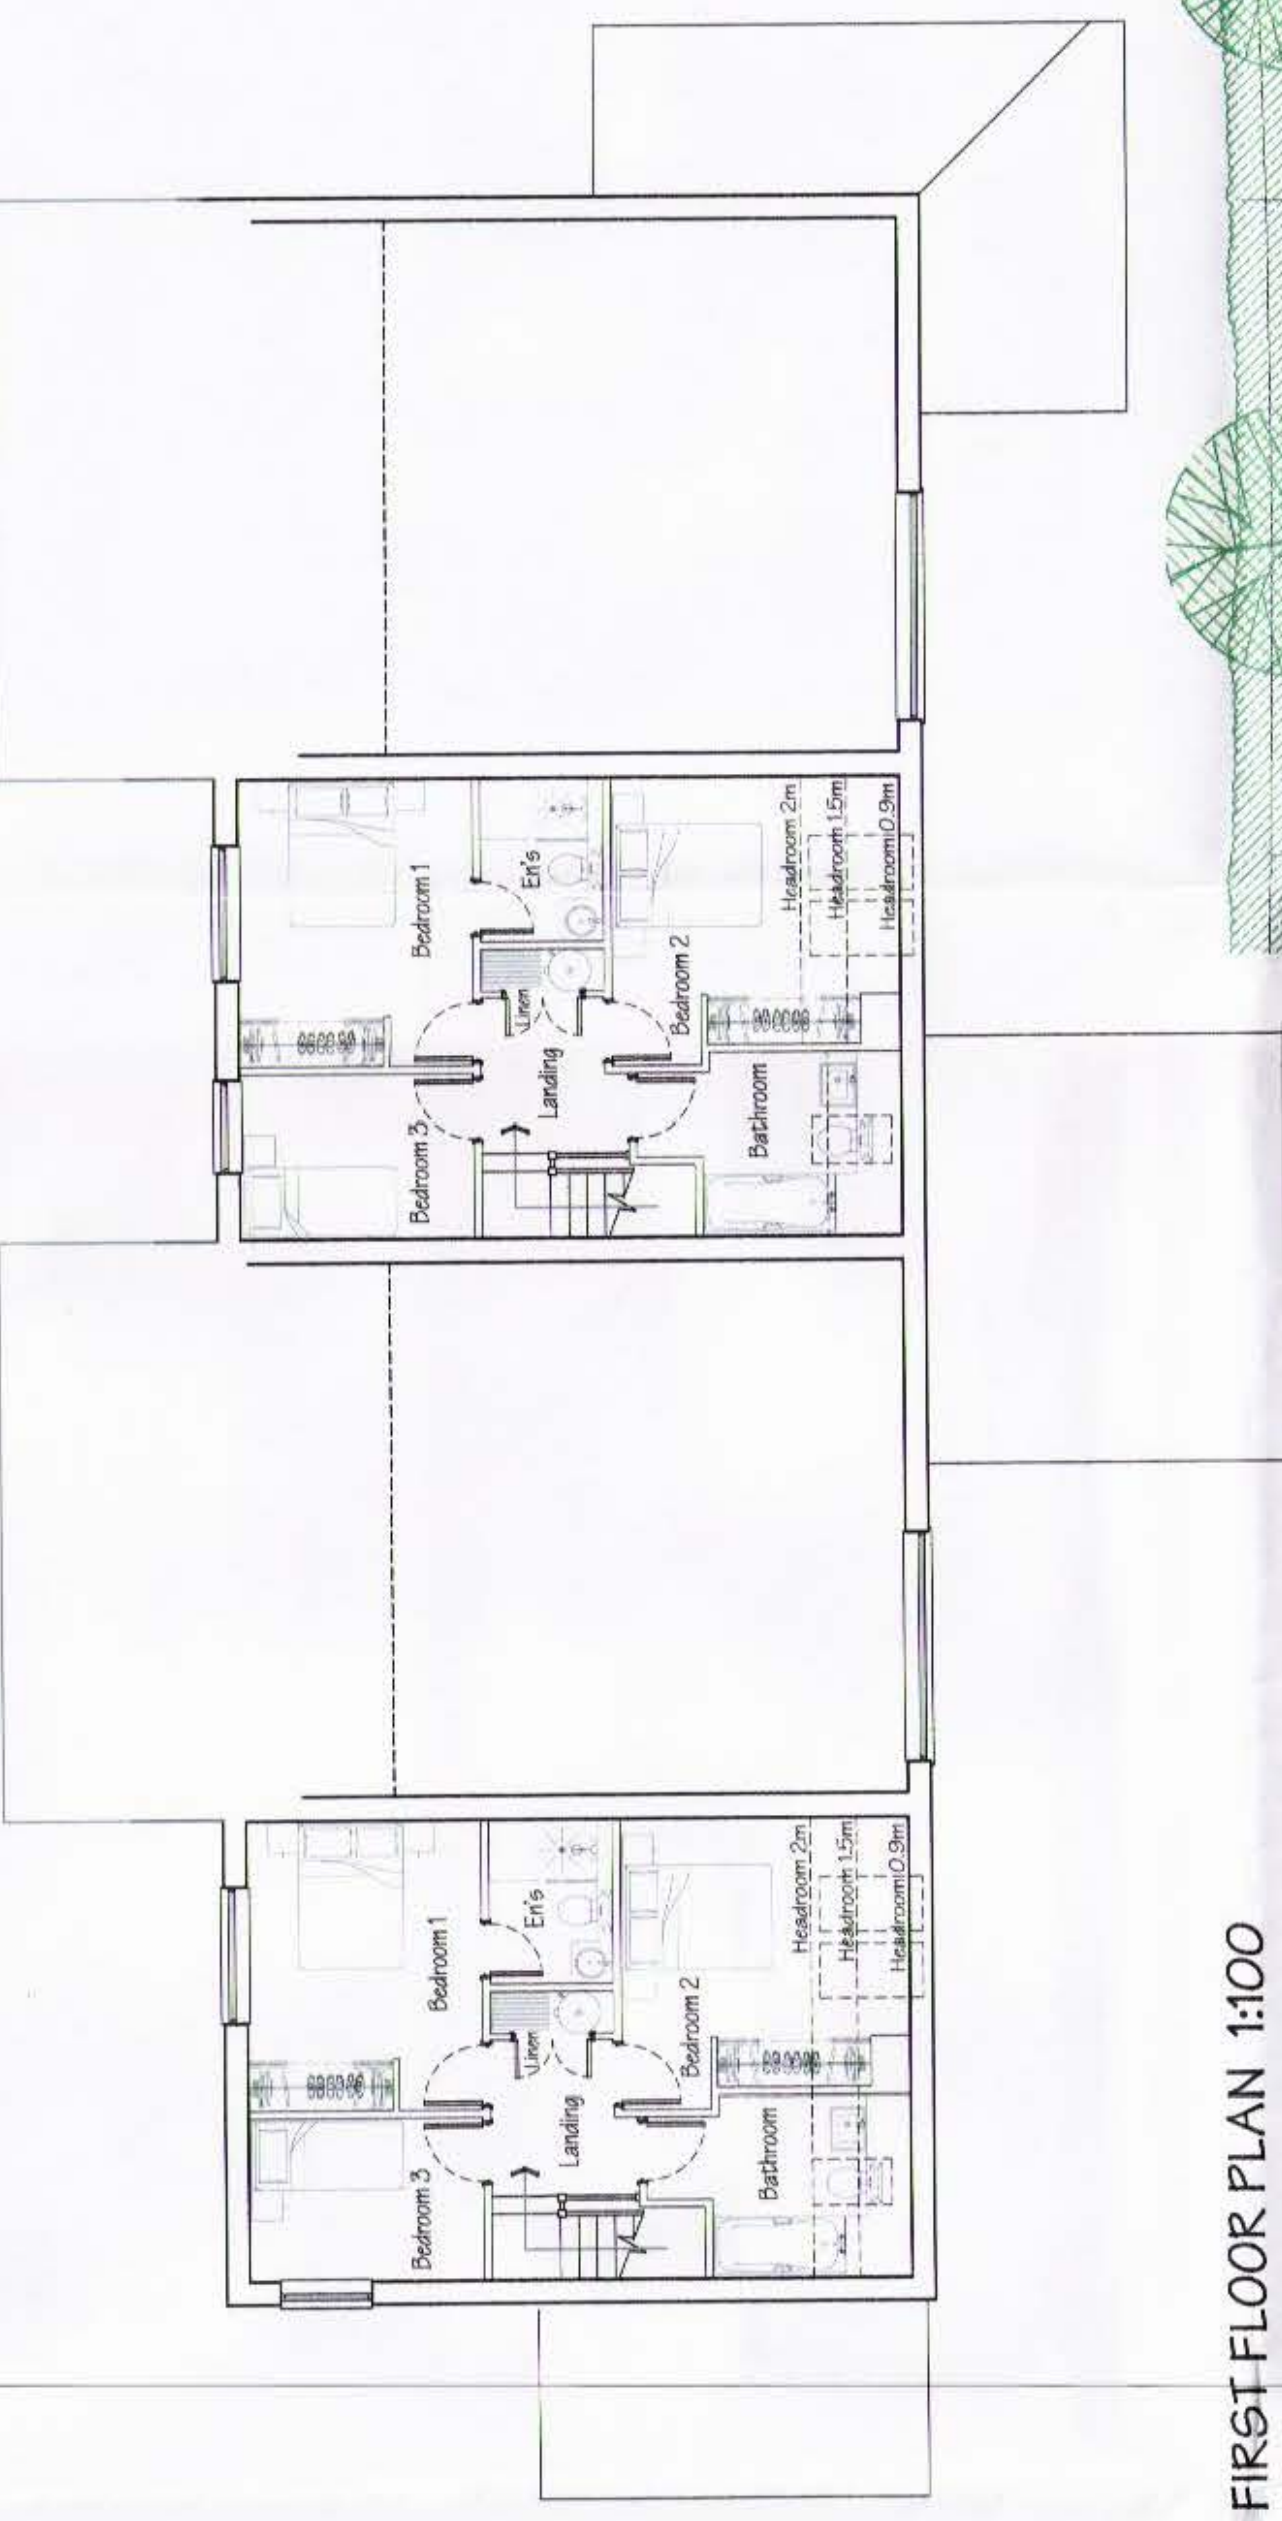


FIRST FLOOR PLAN 1:100

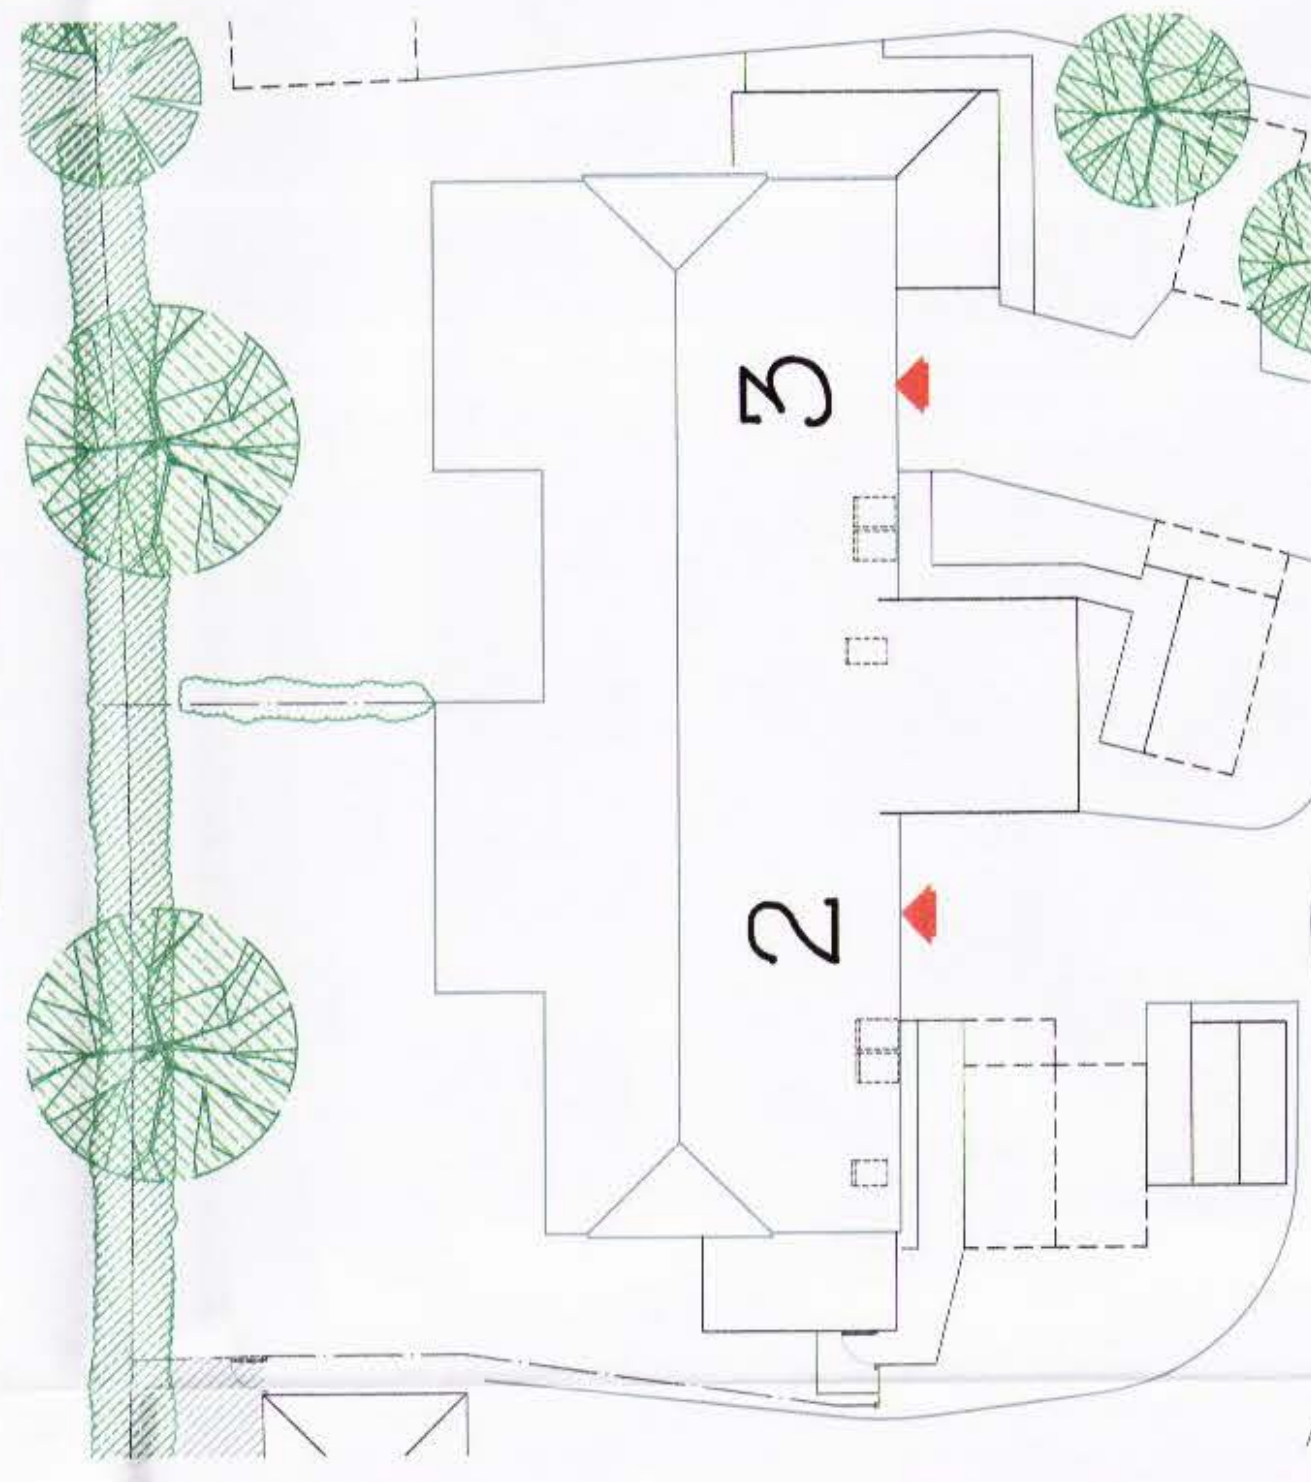

PART SITE PLAN 1:200




WEST ELEVATION 1:100

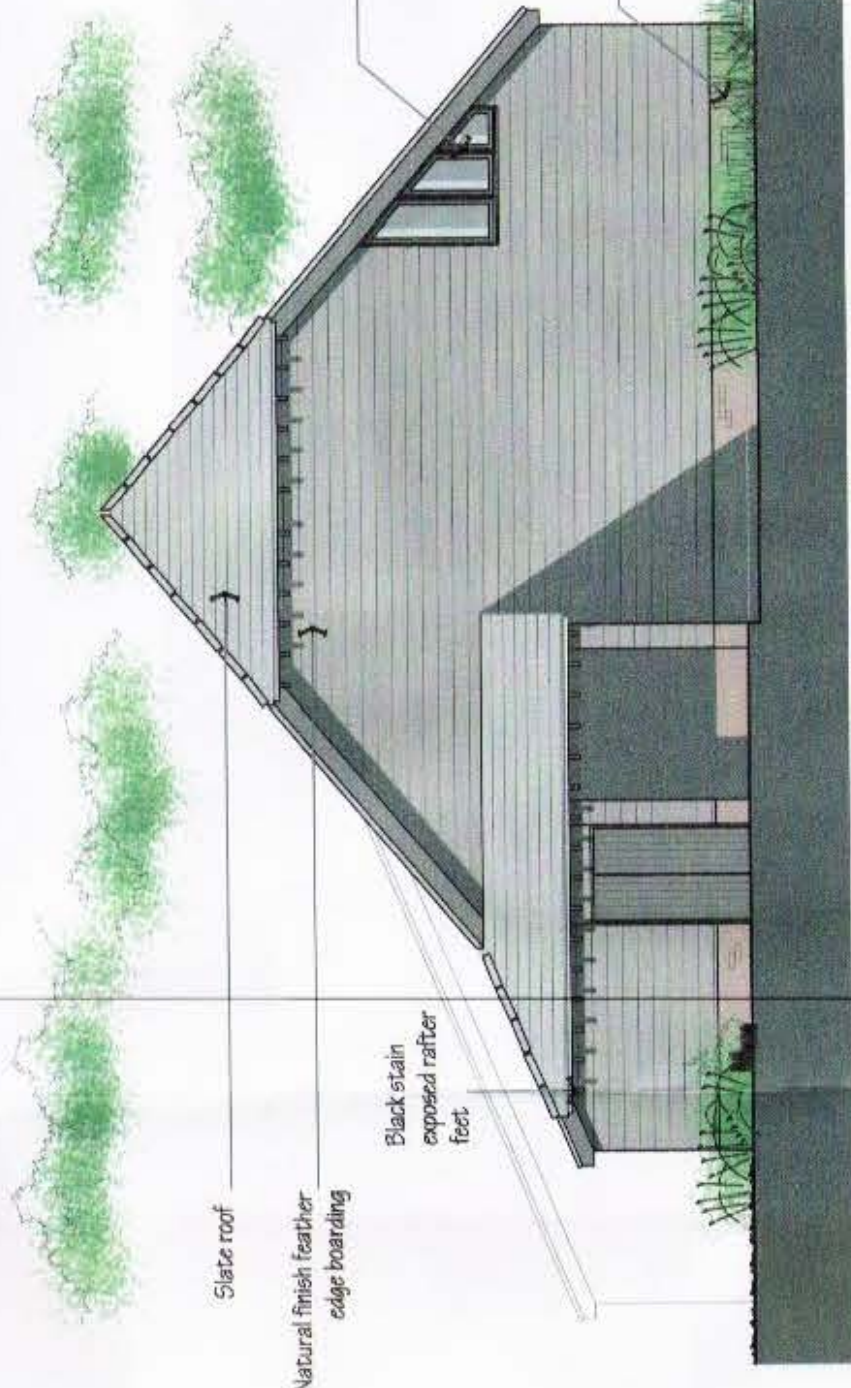

NORTH ELEVATION 1:100



EAST ELEVATION 1:100

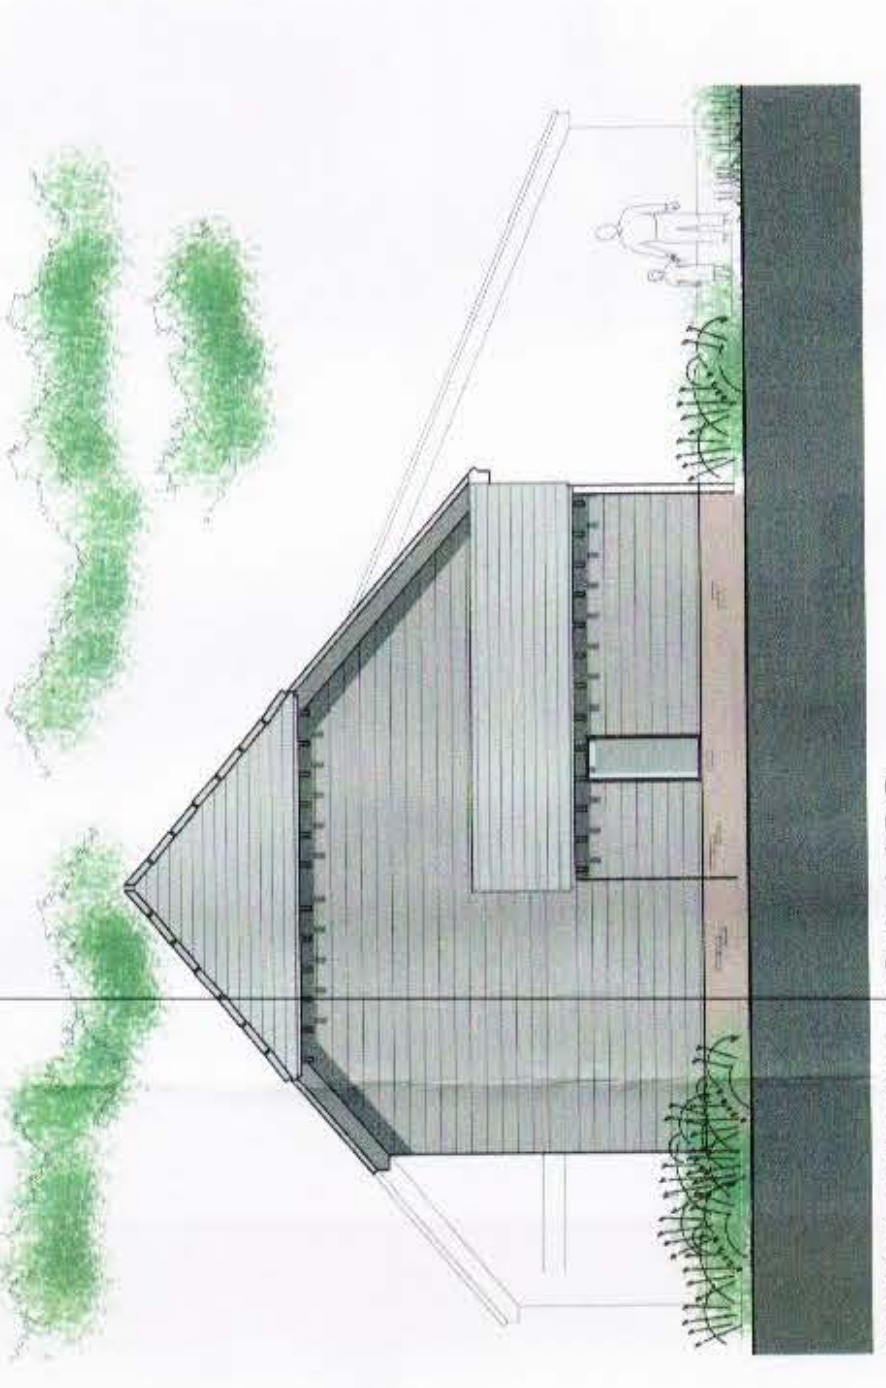

SOUTH ELEVATION 1:100

A 05.11.14 VIEW FROM FIELD ADDED
 REVISIONS

PROJECT
 Proposed Live/Work units: Former
 poultry farm, Monxton Road,
 Grateley, Near Andover. SP11 8JQ.
 SCALE 1:200&100 @ A1


DRAWING TITLE
 PLANNING:
 Site sections, Units 2&3 floor plans
 and elevations.
 CLIENT
 Mr N. STOPS

DRAWN BY DATE
 SH OCT 14

REVISIONS
 A

barclay+phillips
 architects

The Studio, 5 Oakridge Office Park, Southampton Road, Whaddon,
 Salisbury, Wiltshire, SP5 3HT. Fax: +44 (0) 1722 711188
 Tel: +44 (0) 1722 711177 www.barclay-phillips.co.uk
 Email: enquiries@barclay-phillips.co.uk

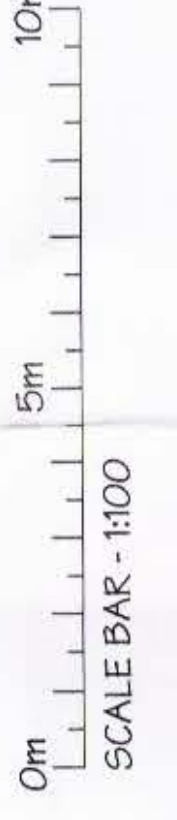

SCALE BAR - 1:100