



Abbotts Barns, Grateley




North elevation

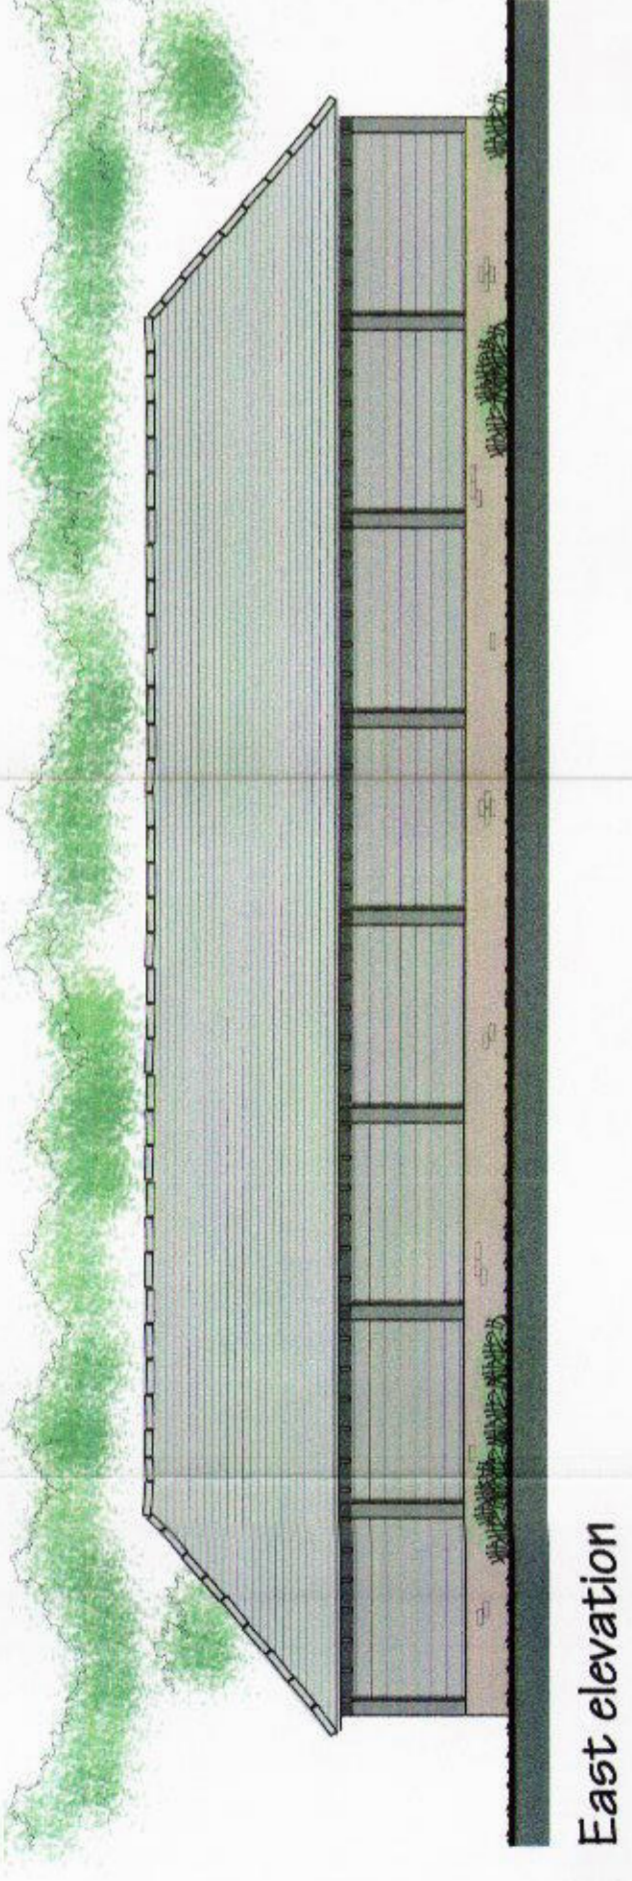


East elevation

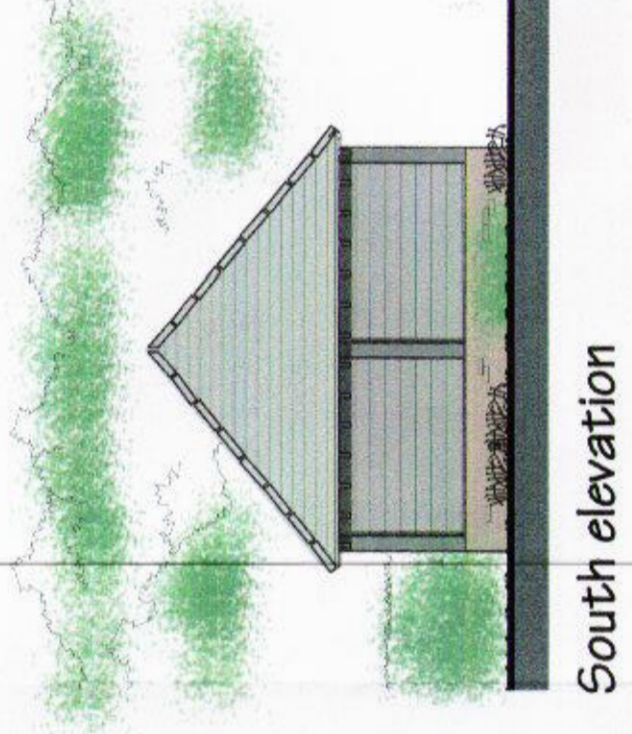

South elevation


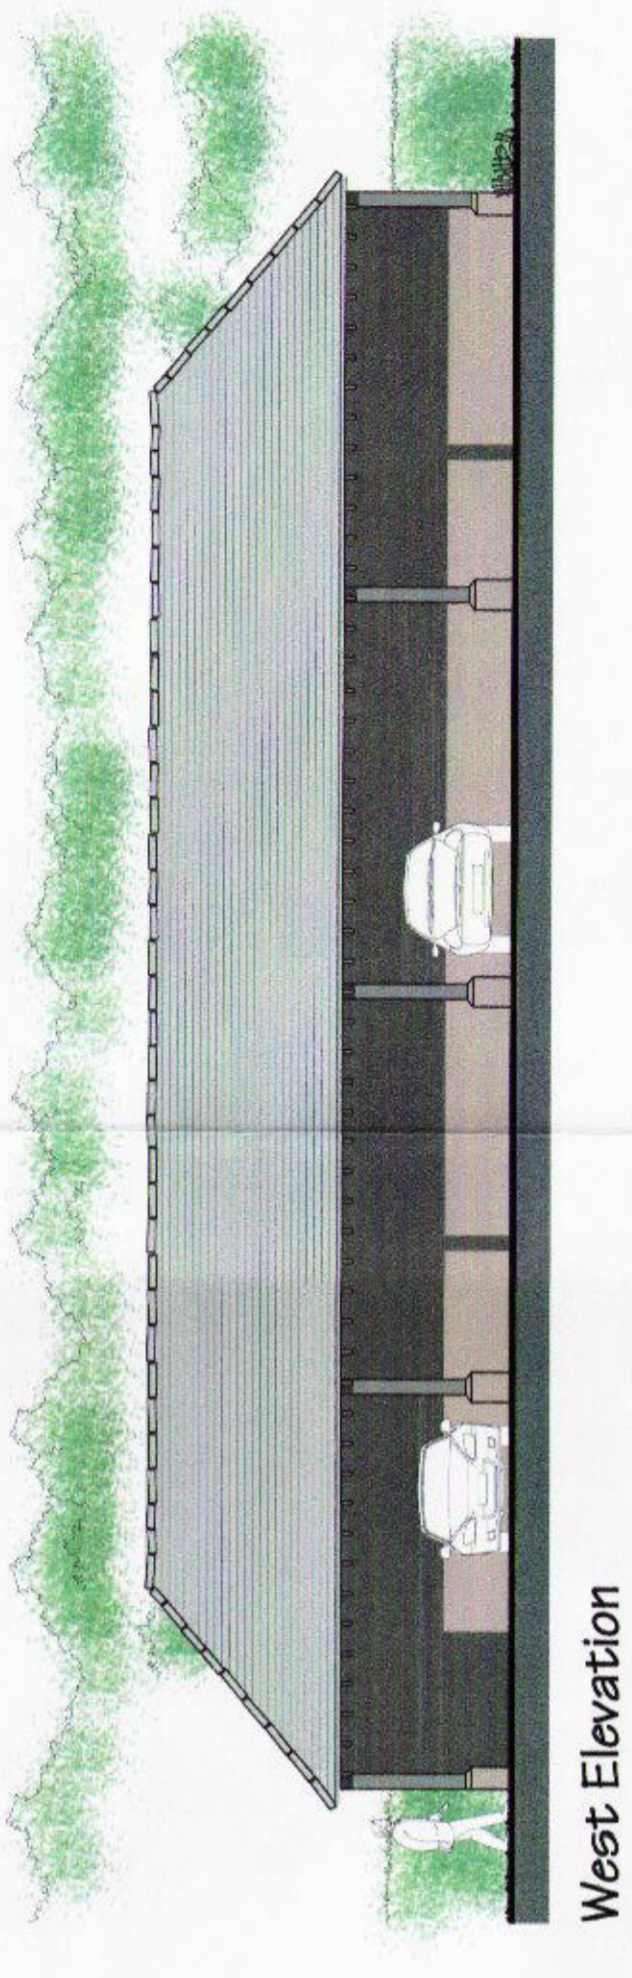


West Elevation

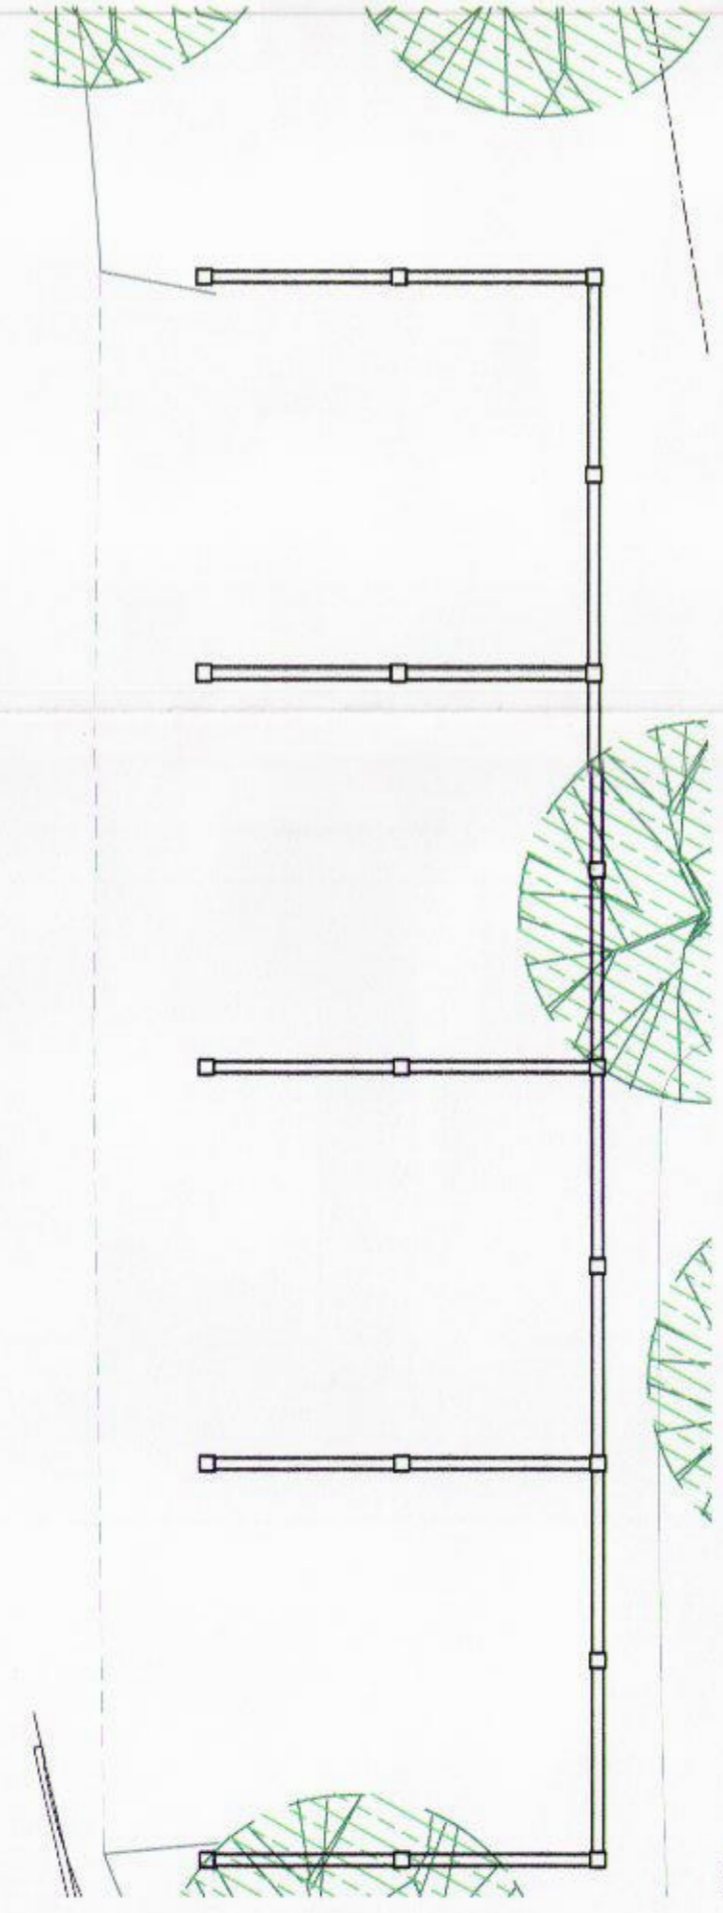

Plan


COVERED PARKING FOR UNITS 2-5 1:100

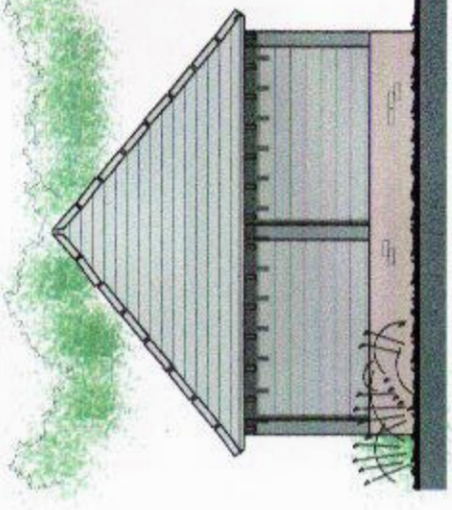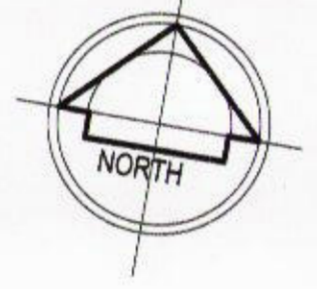


North elevation




East elevation

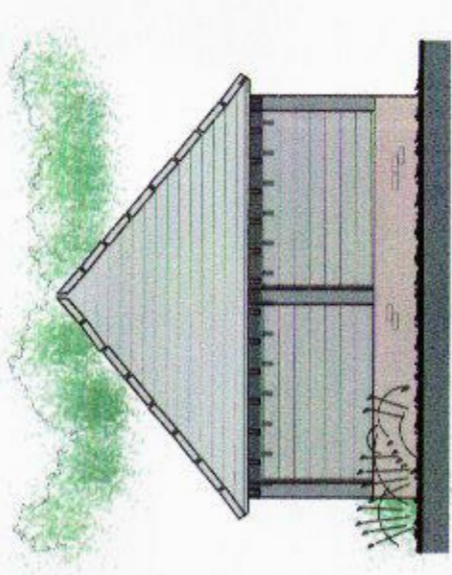

South elevation


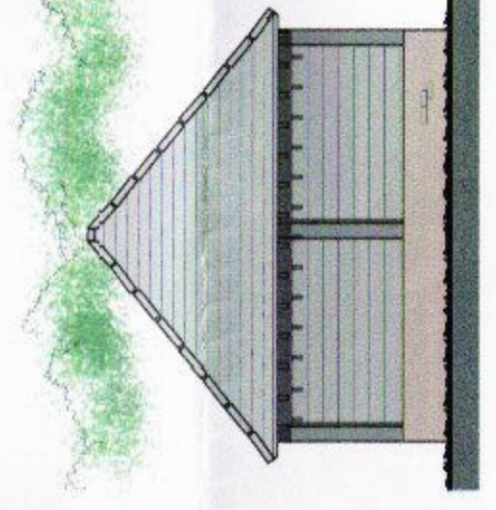


West elevation

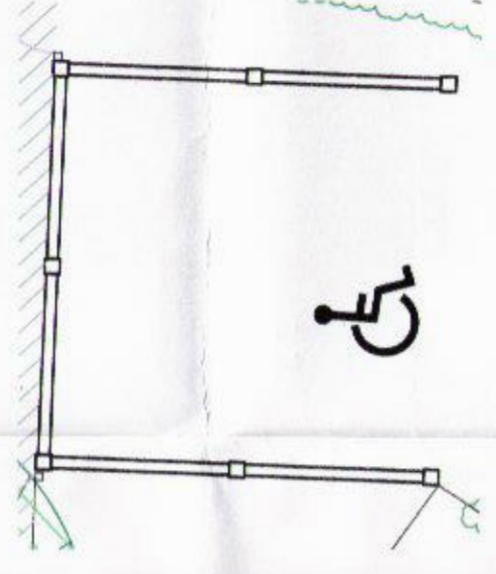


Plan


COVERED PARKING ADJACENT UNIT 1 1:100

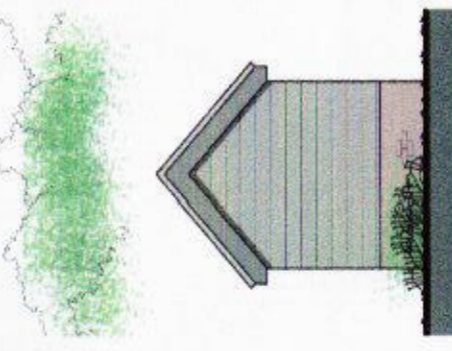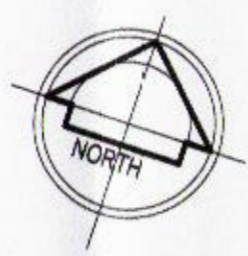

North elevation

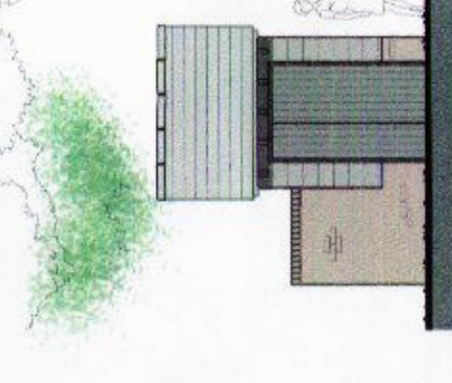


East elevation

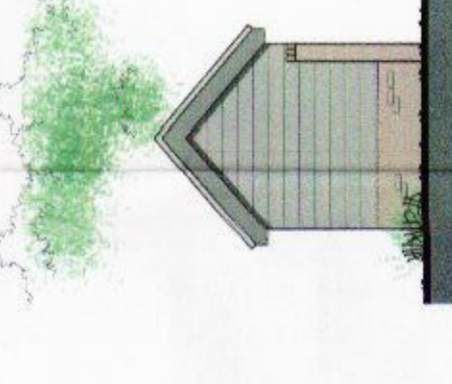

South elevation





West elevation

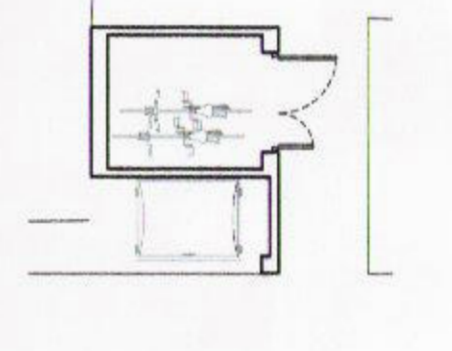


Plan


CYCLE AND REFUSE CONTAINER ENCLOSURE ADJACENT & FOR UNIT 4 1:100

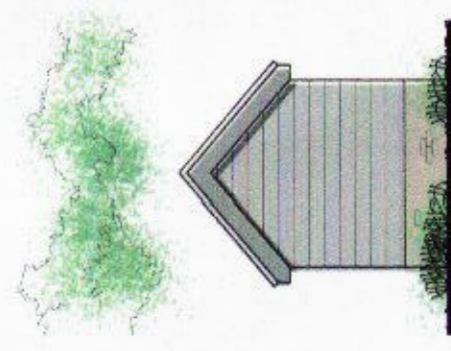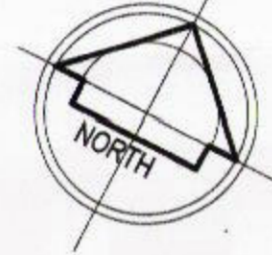


North elevation

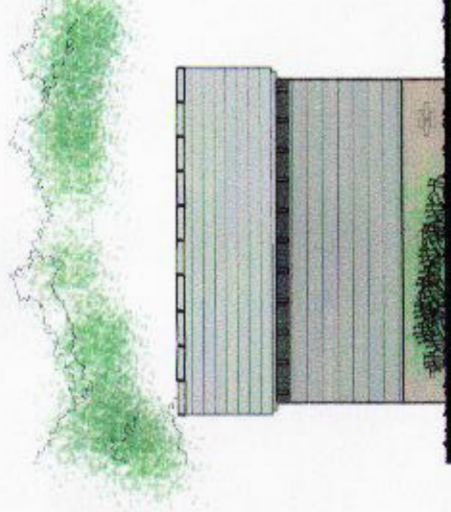


East elevation

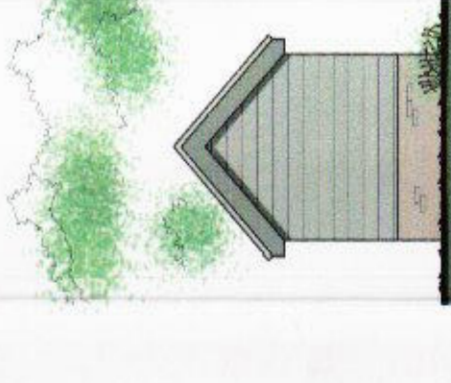

South elevation


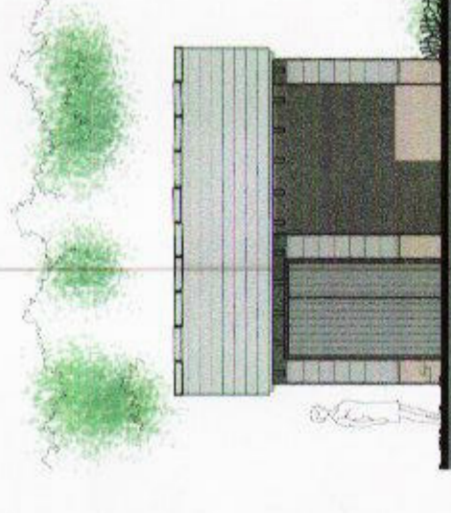


West elevation

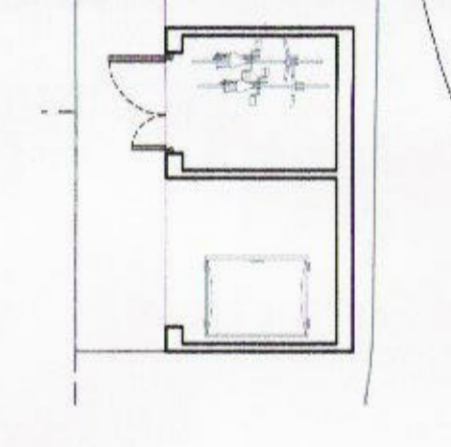

Plan

CYCLE AND REFUSE CONTAINER ENCLOSURE ADJACENT & FOR UNIT 2 1:100

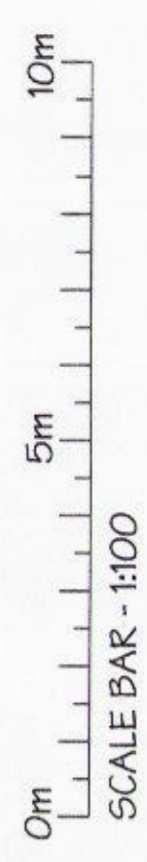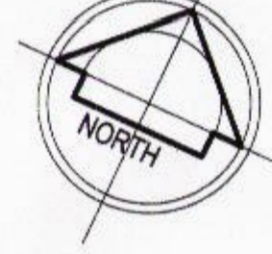

SCALE BAR - 1:100

B 22.12.14 SHEET INCREASED TO A1. CAR BARN FOR UNIT 1 ADDED
A 05.11.14 ORIENTATION ANNOTATION CORRECTED

REVISIONS

PROJECT
DRAWING No. 1879-10

Proposed Live/Work units: Former poultry farm, Monxton Road, Grateley, Near Andover. SP11 8JQ.

SCALE 1:100 @ A1

DRAWN BY SH DATE OCT 14

PLANNING: Outbuildings plans and elevations

CLIENT Mr N. STOPS

REVISIONS B

barclay+phillips
architects

The Studio, 5 Oakridge Office Park, Southampton Road, Wharfedon, Salisbury, Wiltshire, SP5 3HT. Tel: +44 (0) 1722 711177. Fax: +44 (0) 1722 711188. Email: enquiries@barclay-phillips.co.uk www.barclay-phillips.co.uk