



Brackenwood, Romsey Extra

This drawing is copyright and is not to be reproduced. The contractor will be held responsible for the accuracy of works involving the setting out and checking of all dimensions on the drawing and on site. Dimensions must not be scaled from this drawing.

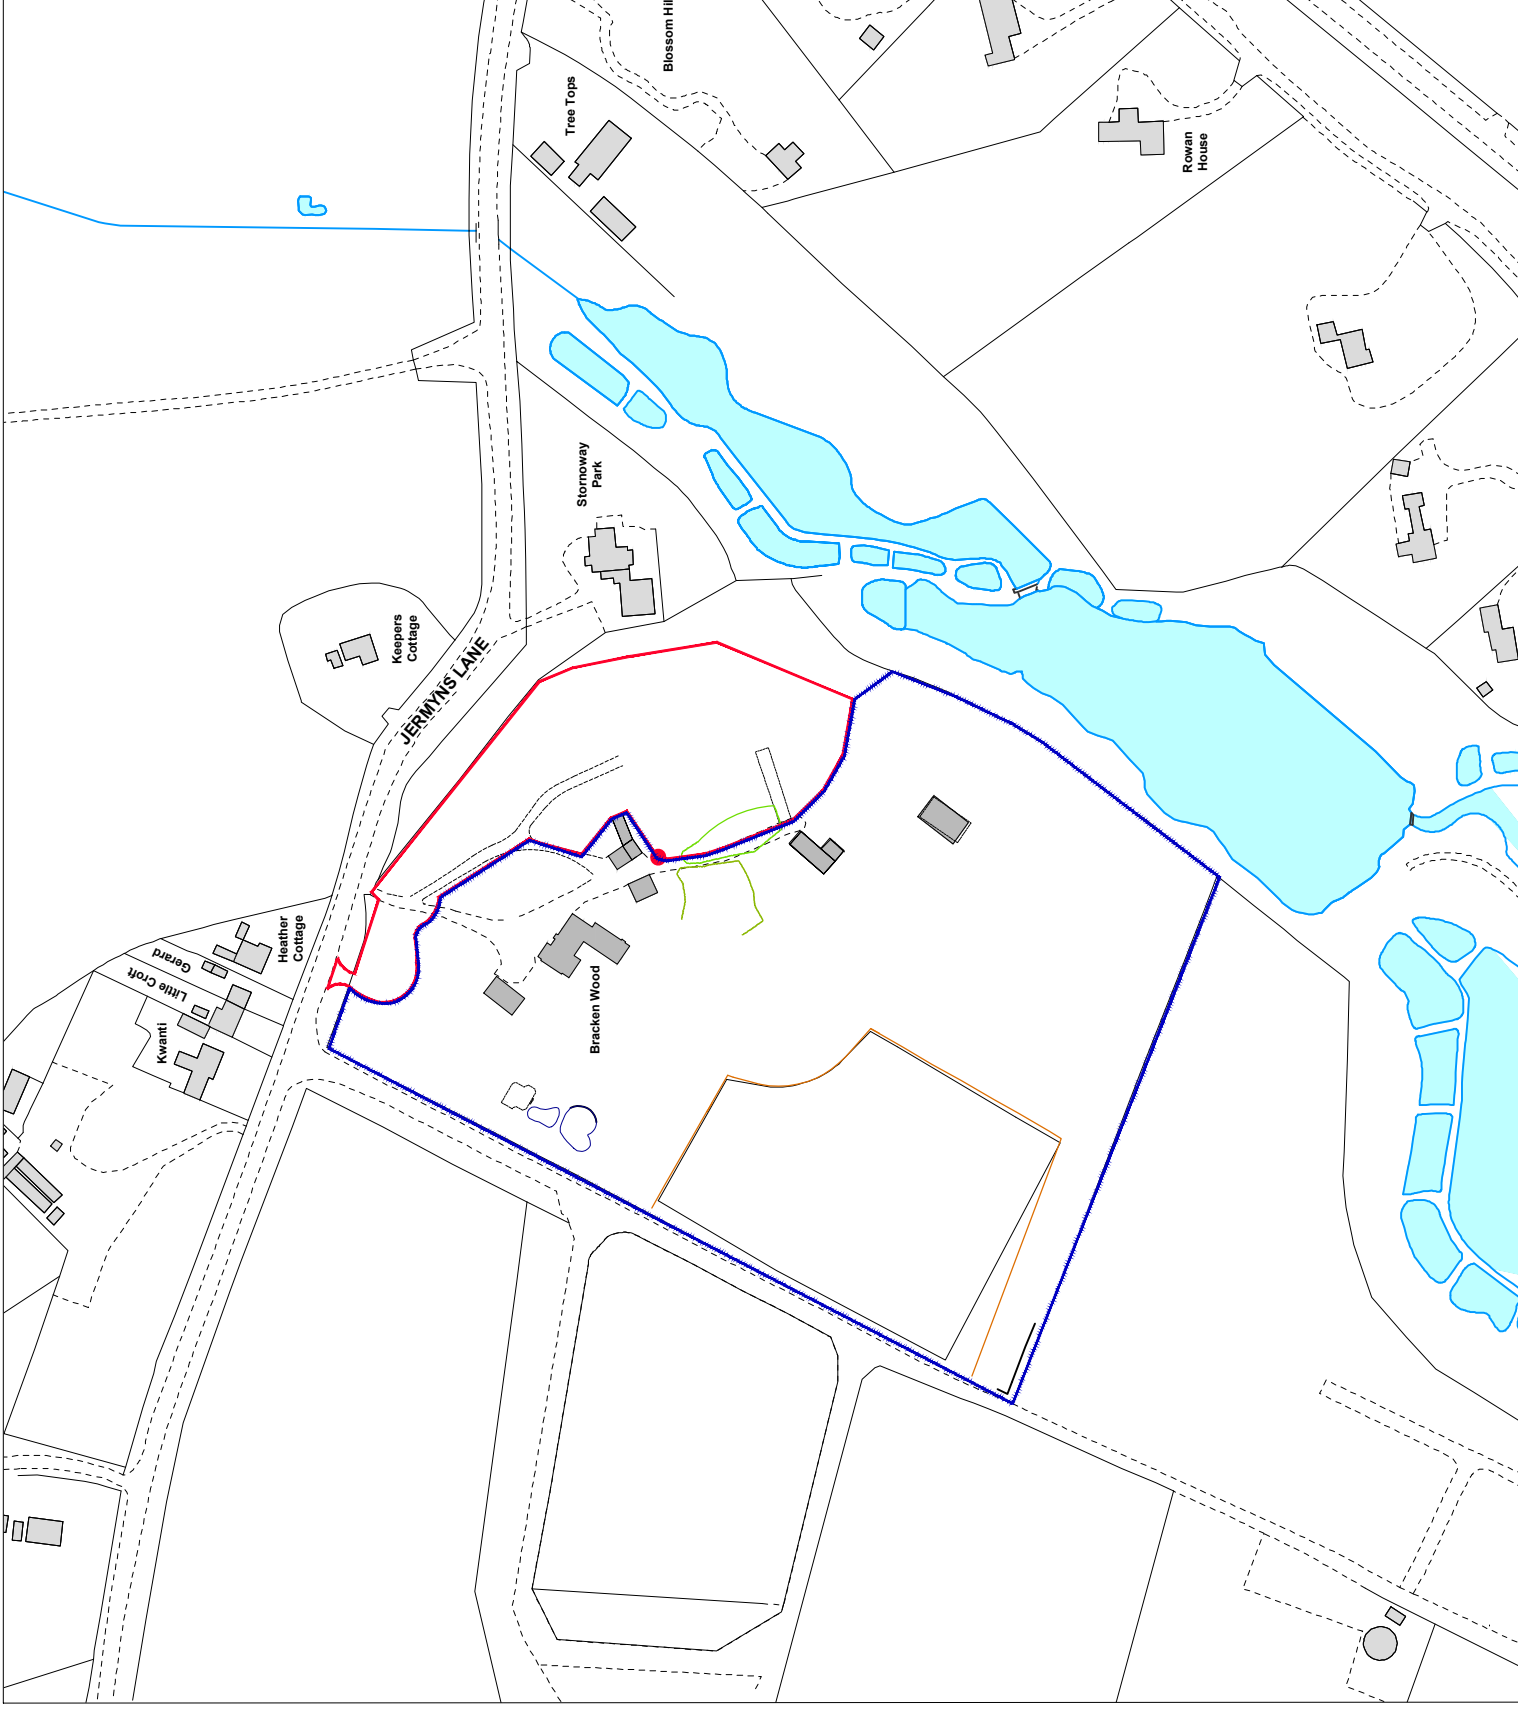

LICENCE NO: LIG0810

SCHEDULE OF ACCOMMODATION		
SITE AREA	8019 sq.m/ 86,284 sqft	0.8019 Hectares/ 2.0000 Acres

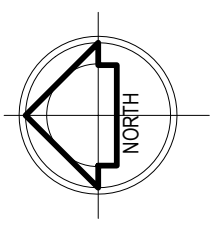

PLANNING

1:2500
0 10 20 30 40 50 60 70 80 90 100 110 120

B - Red and blue line amended. 06/08/2018

A - Red and blue line amended. 24/04/2018
REVISIONS:

Site location plan 1:2500

barclay+phillips
architects

The Studio, 5 Oakridge Office Park, Southampton Road,
Whaddon, Salisbury, SP5 3HT t: +44 (0) 1722 711177
Studio 01, 12 Jordan Street, Baltic Triangle,
Liverpool, L1 0BP t: +44 (0) 151 9992420
e: enquiries@barclay-phillips.co.uk
www.barclay-phillips.co.uk

PROJECT:
Proposed redevelopment of: Brackenwood, Jermyns Lane,
Ampfield, Romsey, Hampshire, SO51 0QA
CLIENT:
Mr and Mrs Grahamsley + Mr Watson

DRAWING TITLE:
Existing site plan

SCALE: 1:2500 @ A3
DATE: February 2018
DRAWING No. P18-001
02-02-01B

DRAWN BY: CHECKED BY:
NB