




Note:  
 All dimensions are in millimetres unless otherwise stated.

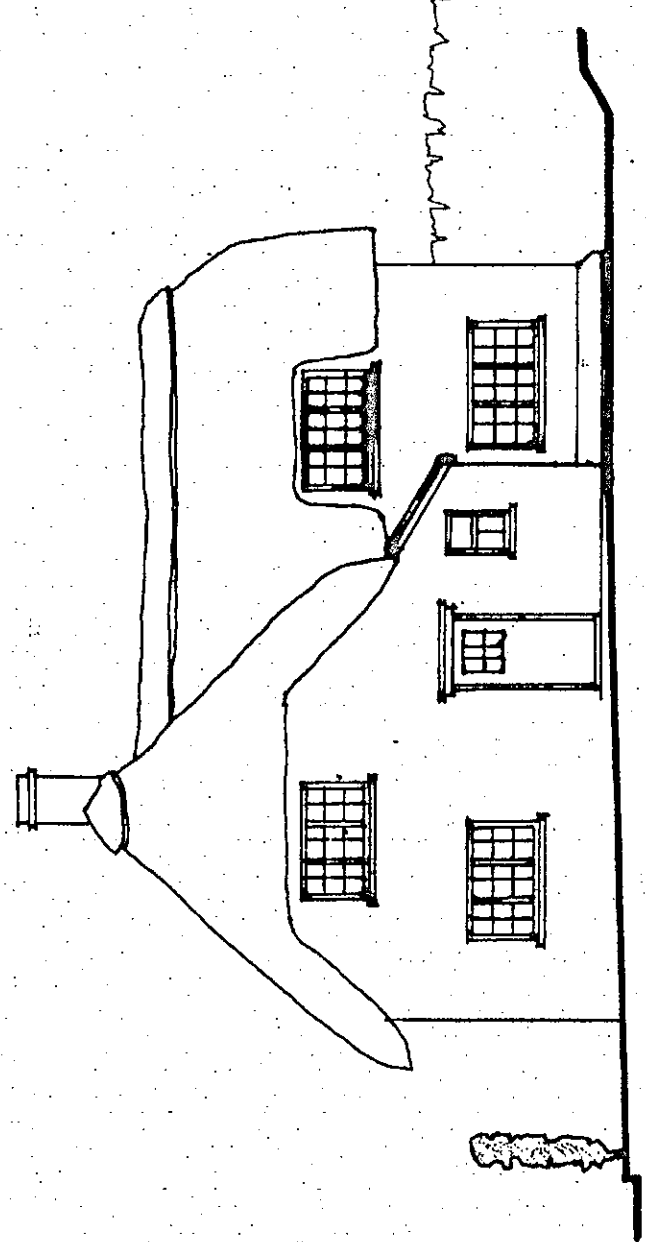


existing south elevation

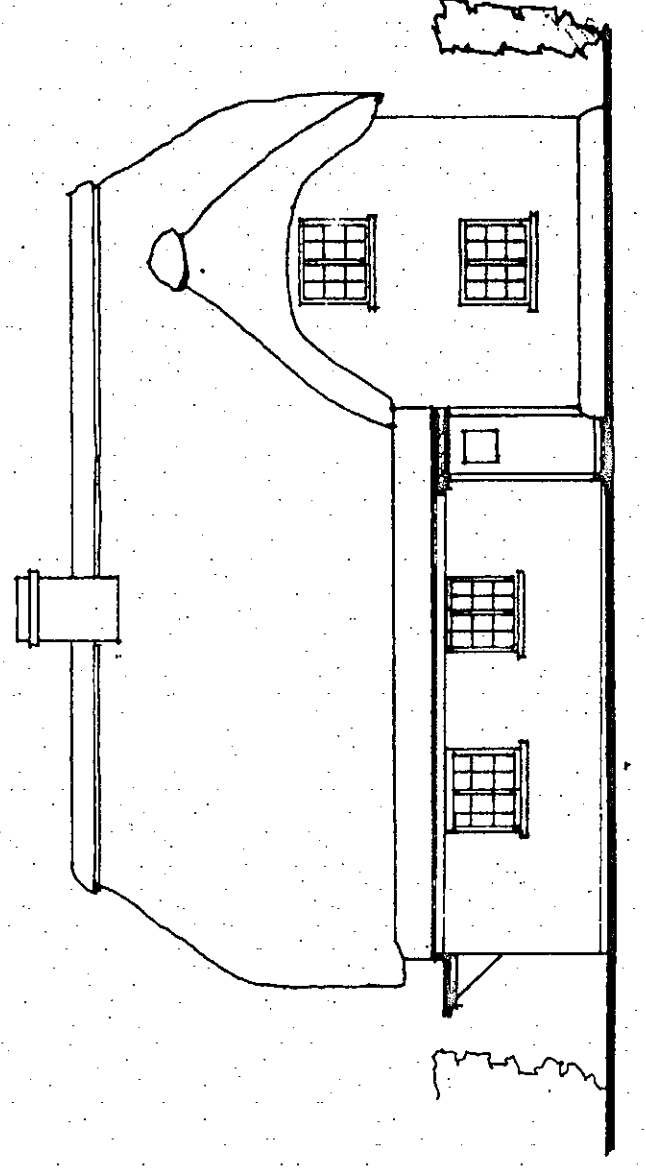


existing east elevation

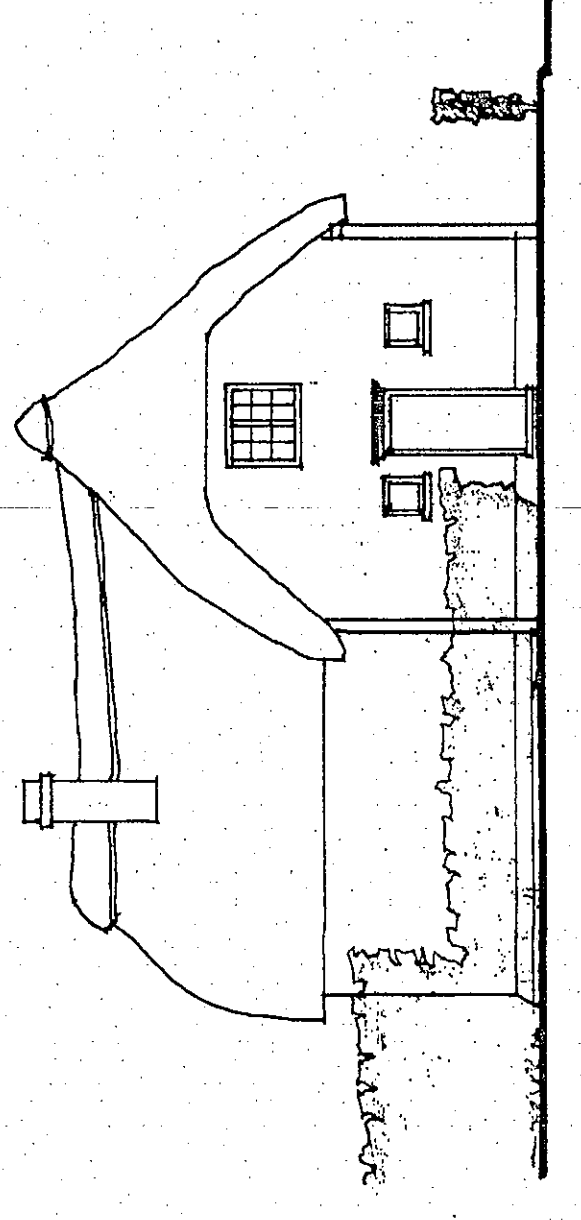

existing north elevation


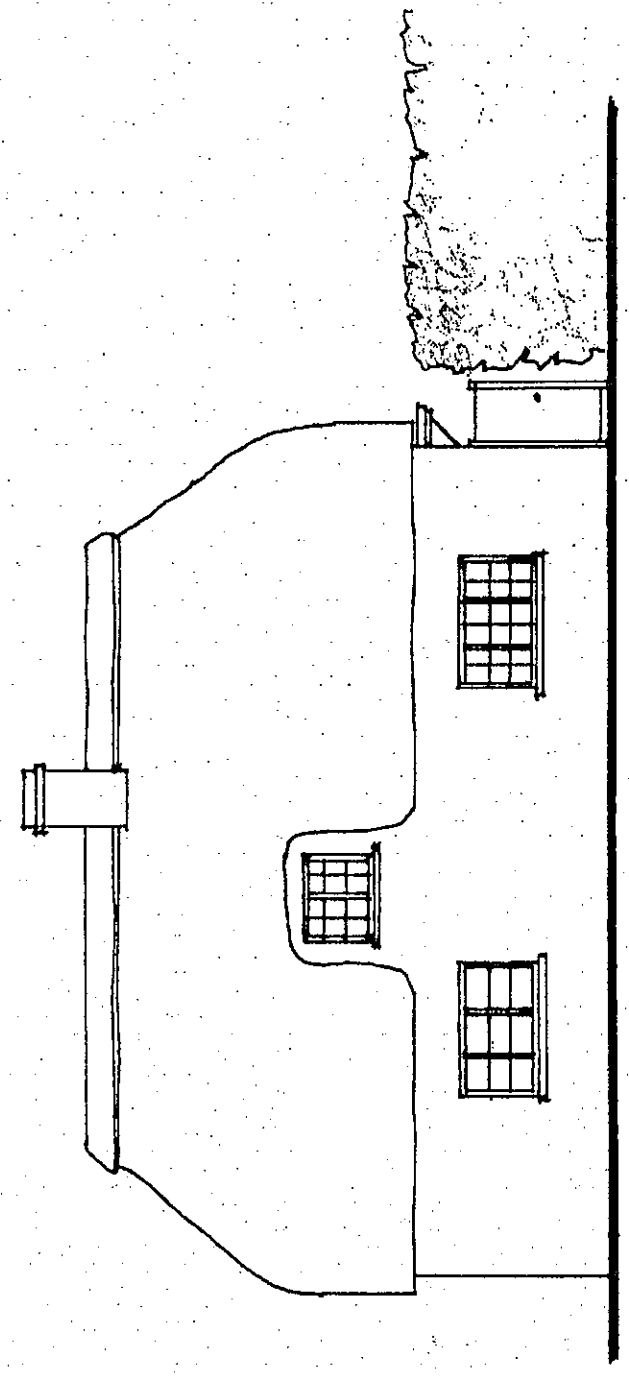


existing west elevation

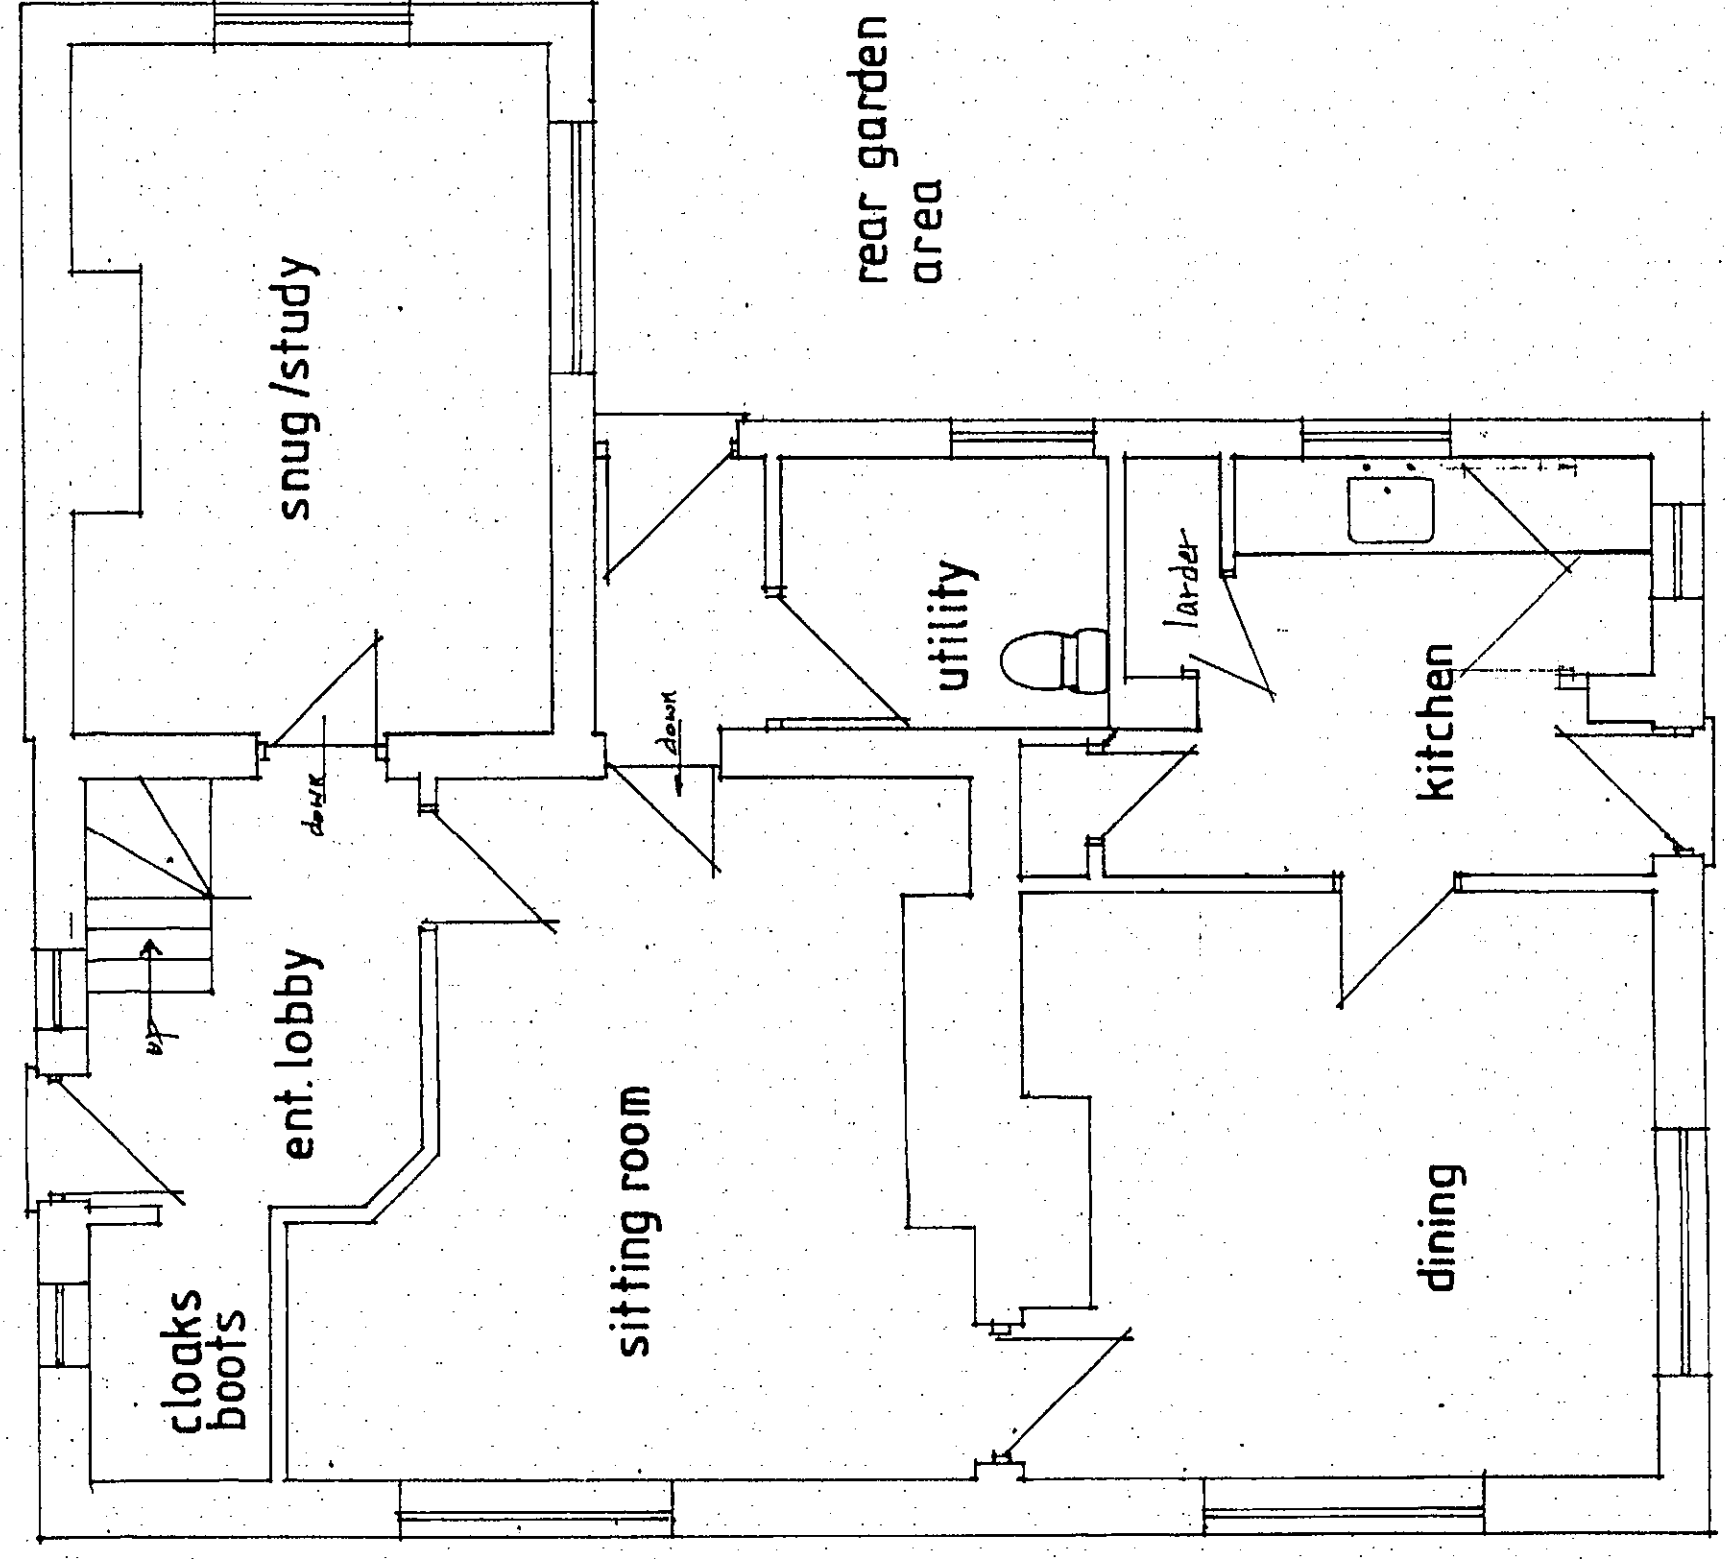


Scale bar: - 1:100

Scale bar: - 1:50

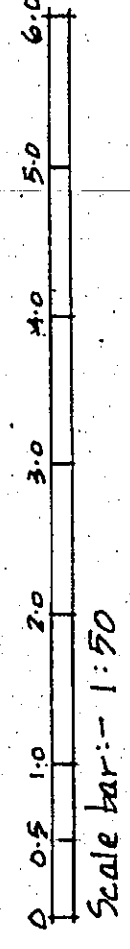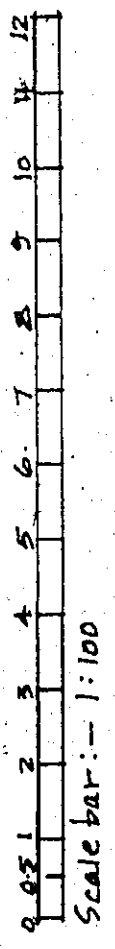

existing grd. floor plan. 1:50

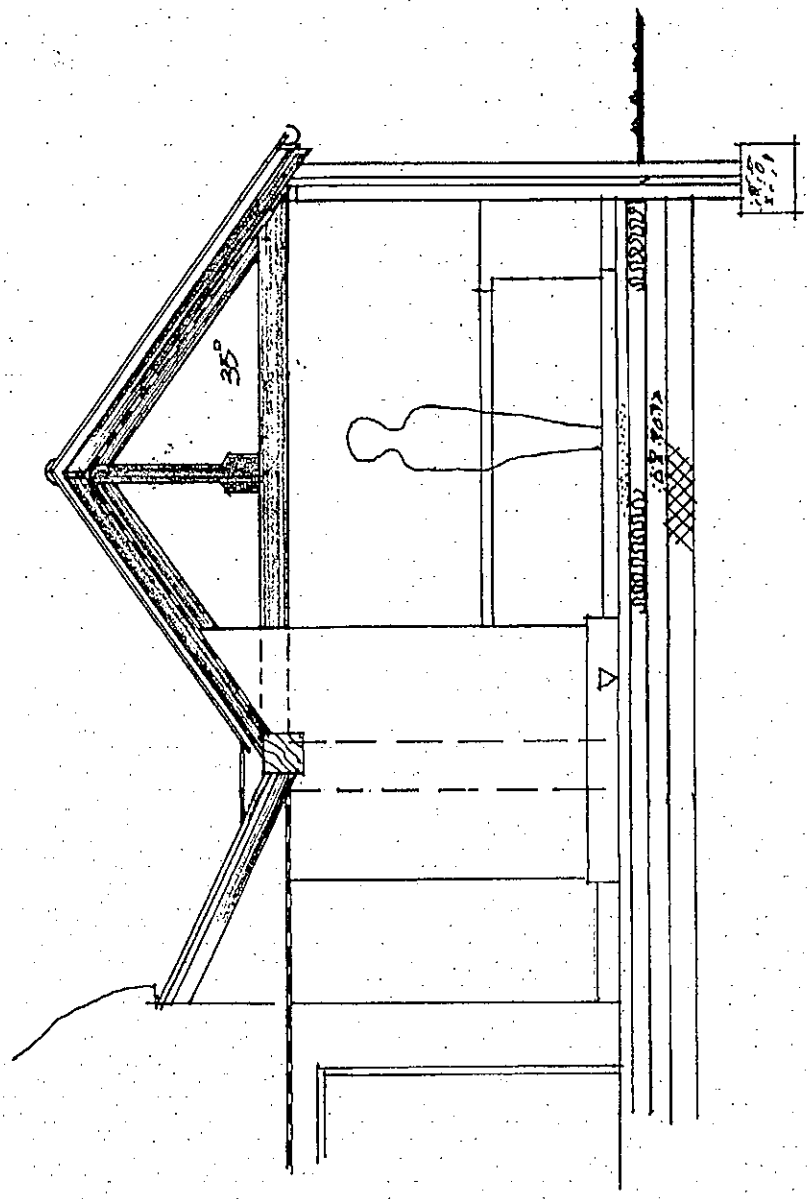

proposed section 'A-A' - see sheet 1  
 1:50

Issued for Planning Revision	
Date	
© copyright Architectural Design Services <b>Robert Amor</b> Architectural Consultant Hawkswood East Grinstead Salisbury Wiltshire SP5 3RT Tel/Fax: 01722 712825 Mobile: 07765 414757	
Client <b>Mr &amp; Mrs M. Parrott</b>	
Job Title <b>Jessam Cottage          West Tytherley          SP5 1NF</b>	
Drawing Title <b>Existing elevations and          existing ground floor plan.          Section 'A-A' see sheet 1</b>	
Scale	1:100 1:50 @ A2
Date	28-7-2018
Drawn by <b>R. Amor</b>	
sheet 2 of 2	
Dwg. No.	<b>ADS2018/869/2</b>
Rev.	<b>A</b>