




Notes


All cladding and rainwater drainage is shown indicatively only and subject to detailed design by cladding subcontractor.

All structural steelwork is shown indicatively only and is subject to engineers / steelwork contractor's detailed design.

All wall and roof penetrations are shown indicatively only and are subject to full design by contractor.

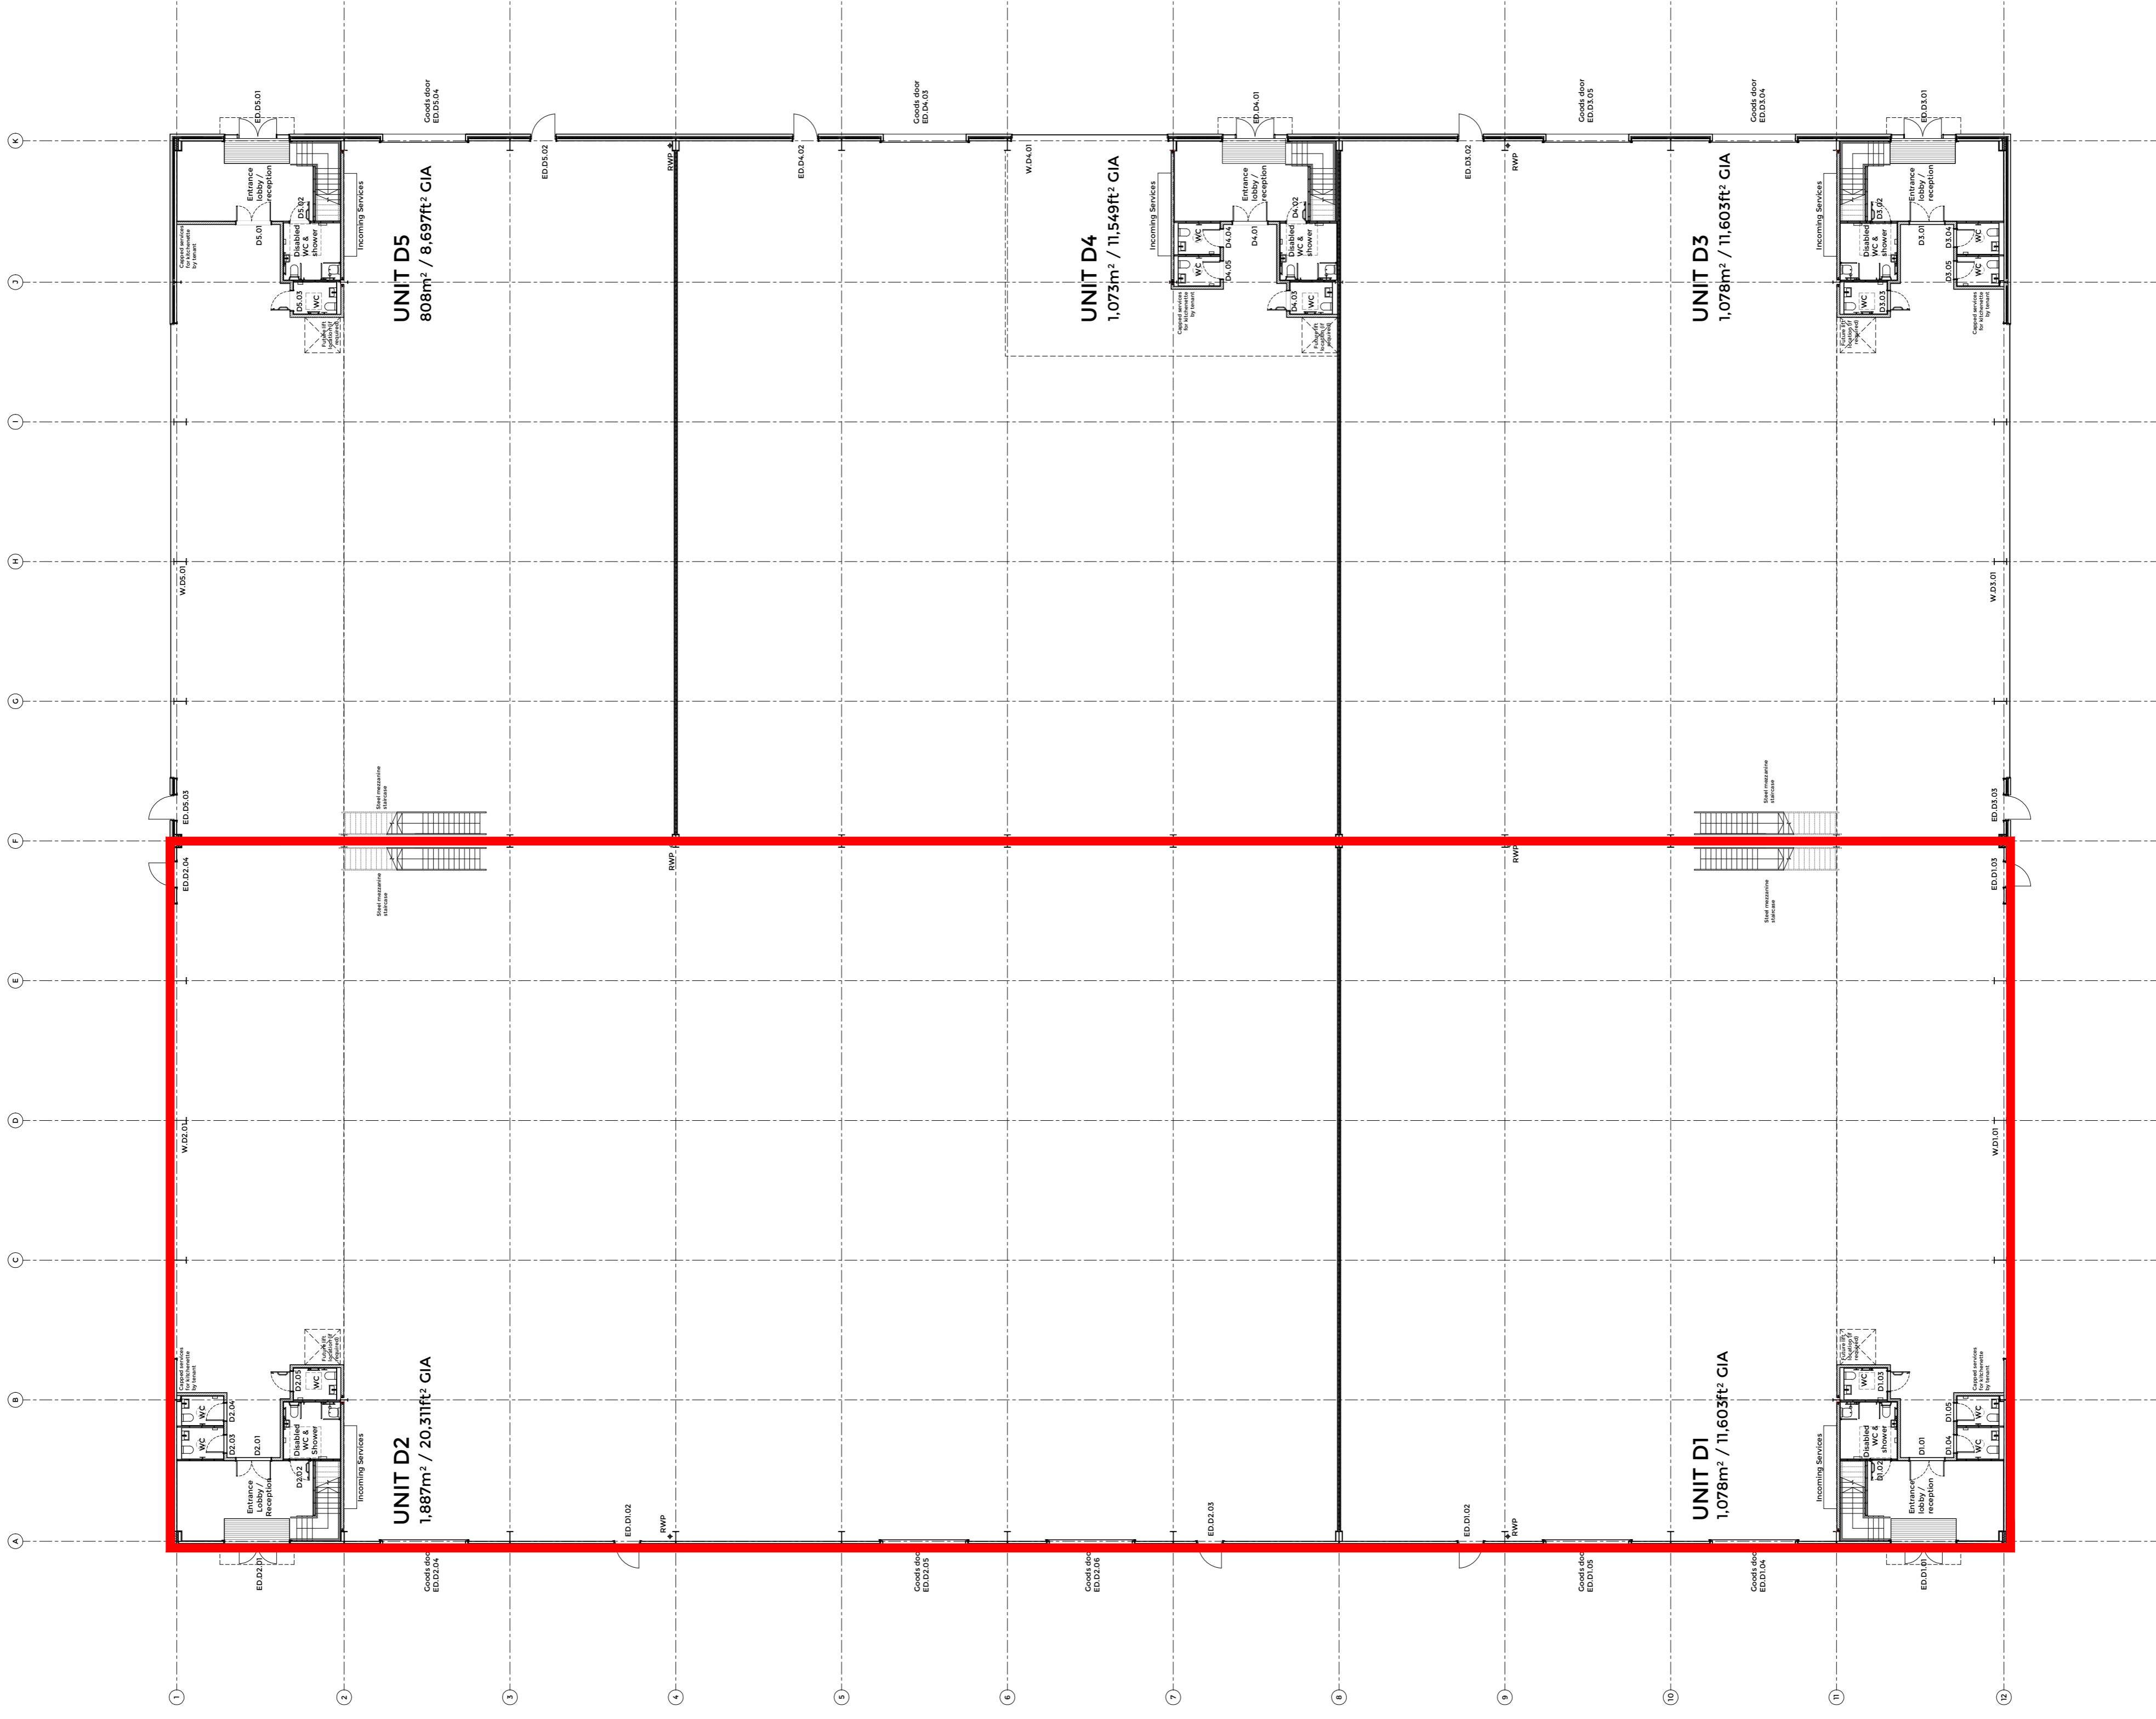

PLANNING

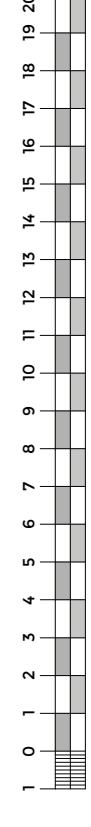

Rev.	Description	Drawn	Checked
X	XX-XX-XX		

BOYLE + SUMMERS
 ARCHITECTURE AND MASTERPLANNING
 Canute Chambers
 Canute Road
 Southampton
 Hampshire
 SO4 3AB

Client ADANAC BUSINESS PARK LTD
Project Adanac Park - Phase 1 Change of Use
Title UNITS D1-D2 - Ground Floor Plan

Project	ABP - BSL - BD - CF - DR - A - 3001 - PL - -
B-S Ref.	18079
Date	Jun 2019
Scale @ A1	1:200
Drawn	SD
Checked	TB
Tel:	023 8063 1432
www:	www.boyleandsummers.co.uk

Other than for the purposes of planning, do not scale these drawings. Use written dimensions only. All dimensions to be checked on site prior to commencement of work.
 This drawing is © Boyle+Summers Ltd and may not be reproduced, copied or altered in any way without written authority.