




Notes


All cladding and rainwater drainage is shown indicatively only and subject to detailed design by cladding subcontractor.

All structural steelwork is shown indicatively only and is subject to engineers / steelwork contractor's detailed design.

All wall and roof penetrations are shown indicatively only and are subject to full design by contractor.

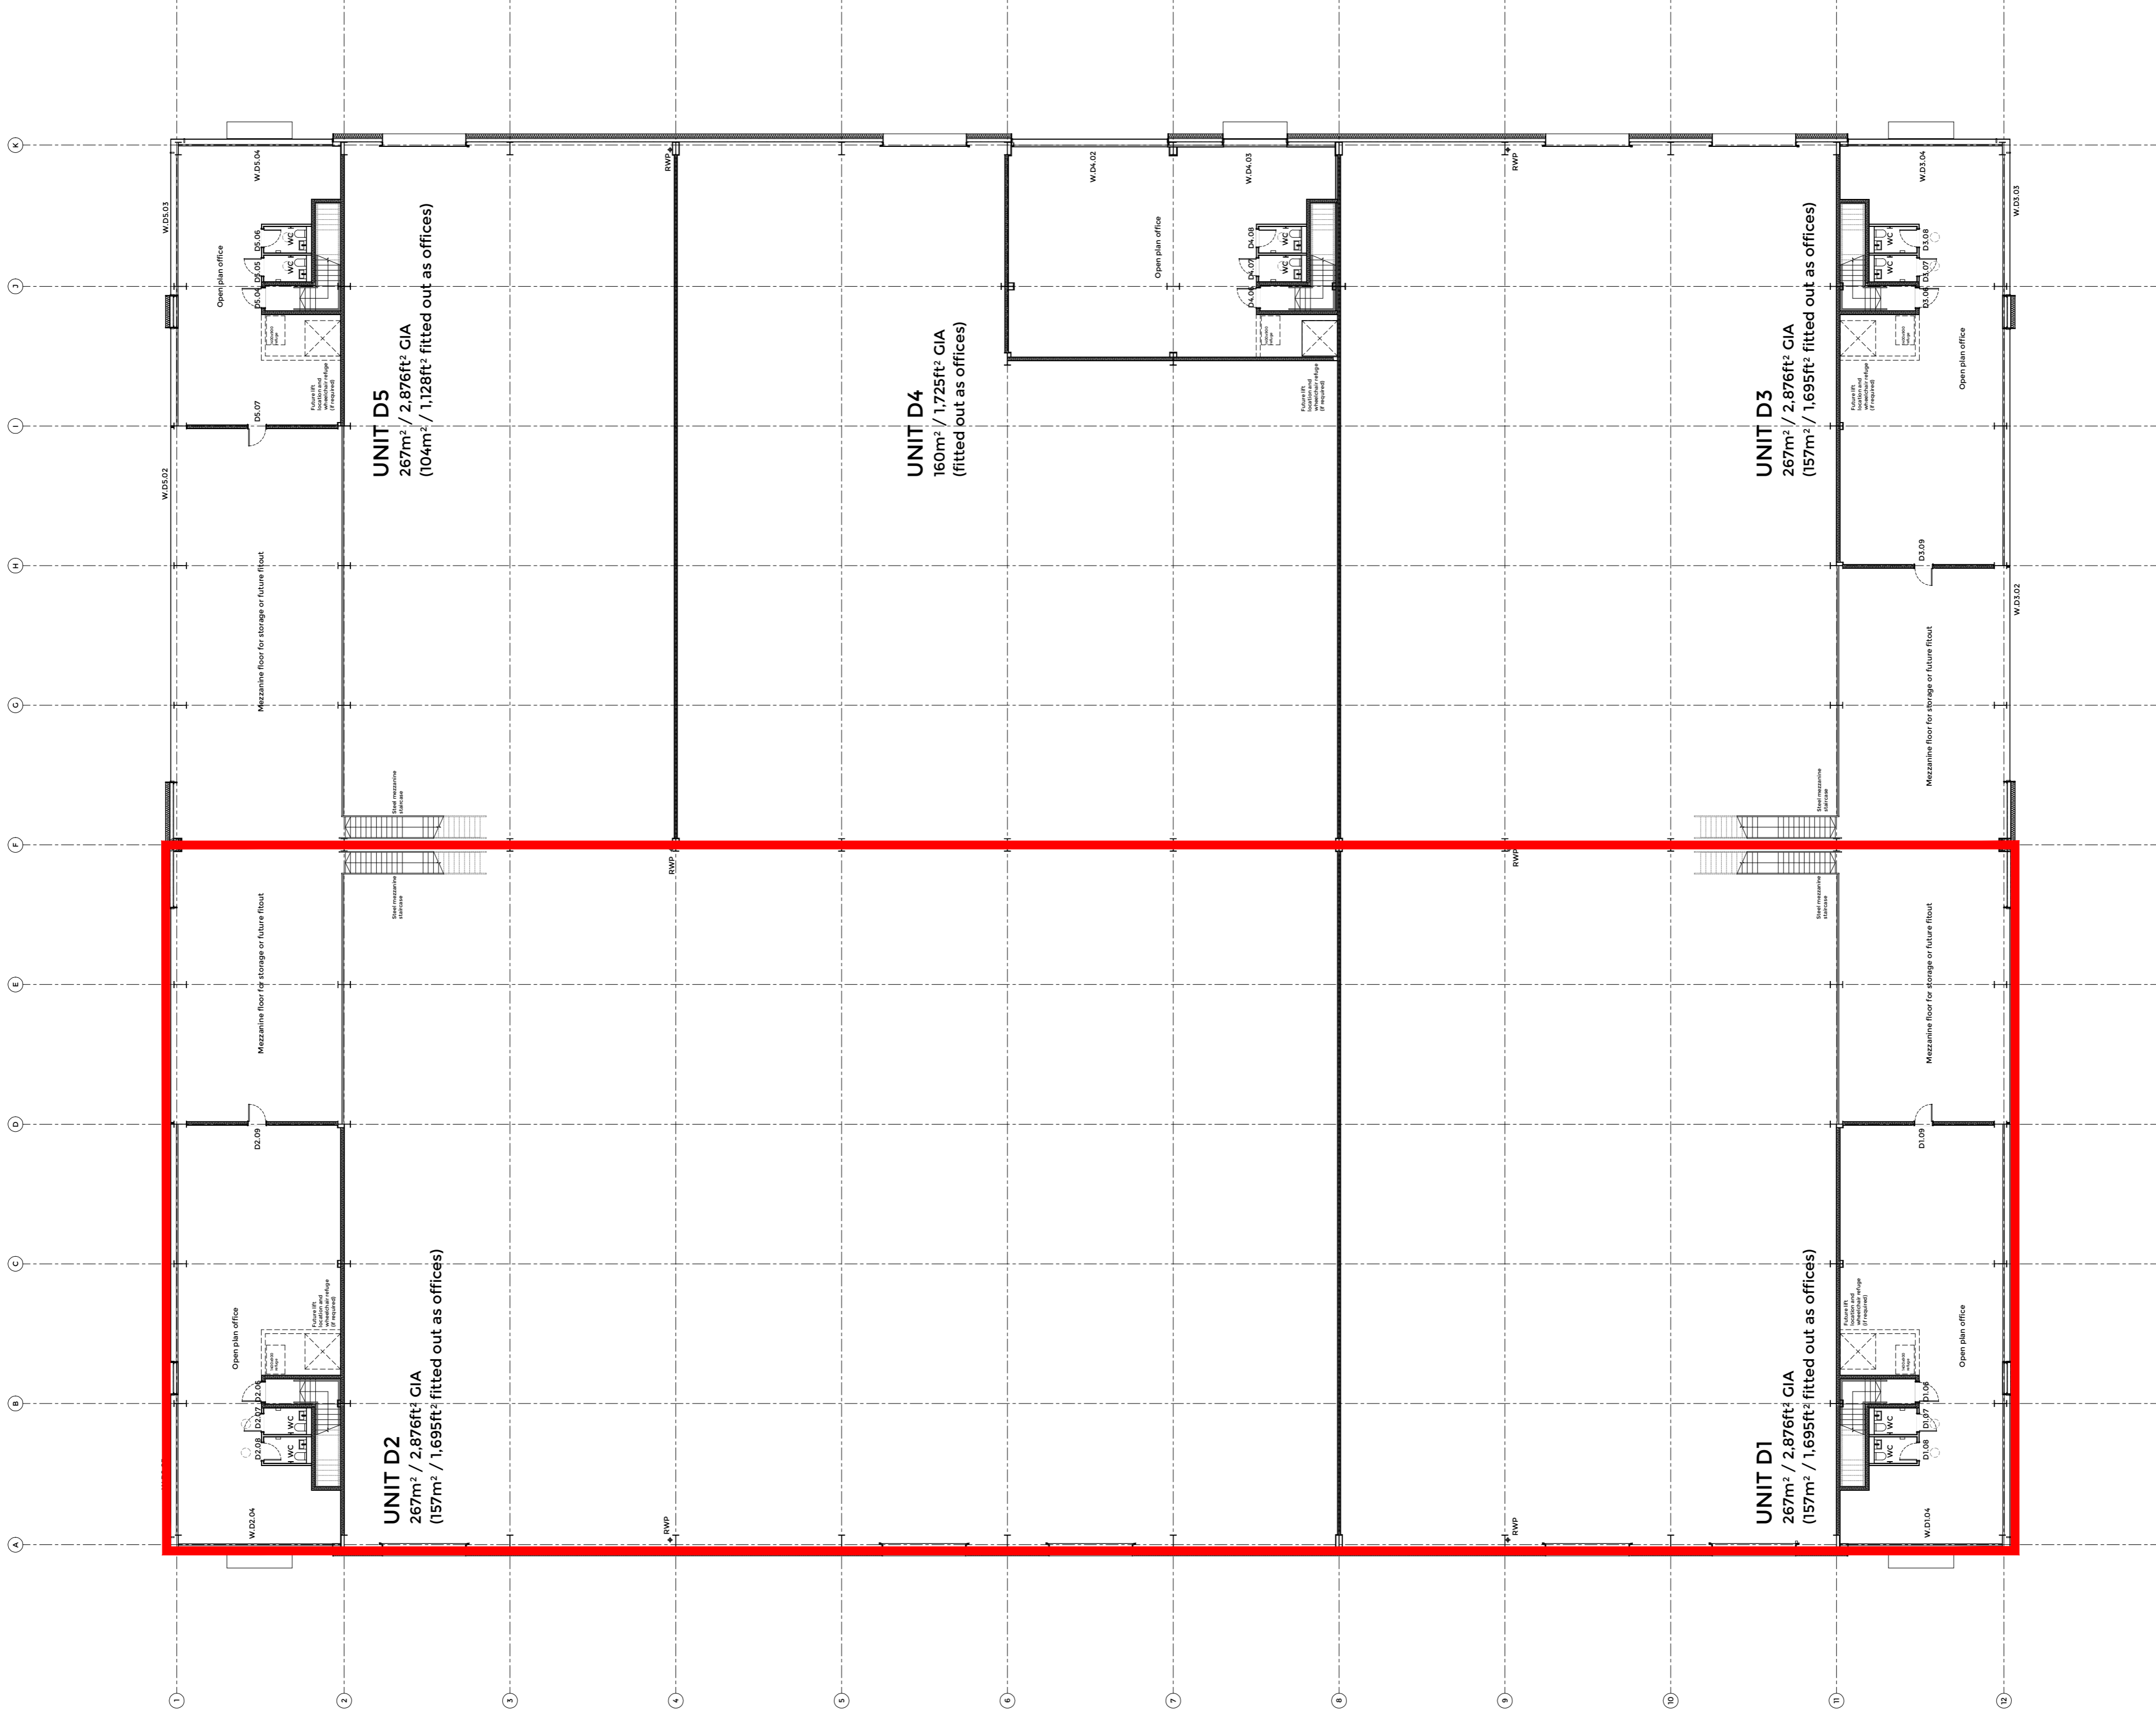

PLANNING

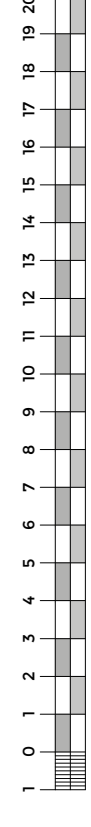

X	XX	XX	XX
Rev.	Issue	Drawn	Checked



Client	ADANAC BUSINESS PARK LTD
Project	Adanac Park - Phase 1 Change of Use
Title	UNIT D1-D2 - Mezzanine Floor Plan

Project	ABP - BSL - BD - MO - DR - A	3002 - PL - -
B+S Ref.	18079	1:200
Date	Jul 2019	SD
Scale @ A1	1:200	SD
Drawn	SD	Checked
Checked	TB	

Tel: 023 8063 1432 www.boyleandsummers.co.uk

Other than for the purposes of planning, do not scale these drawings. Use written dimensions only. All dimensions to be checked on site prior to commencement of work.
This drawing is © Boyle+Summers Ltd and may not be reproduced, copied or altered in any way without written authority.