


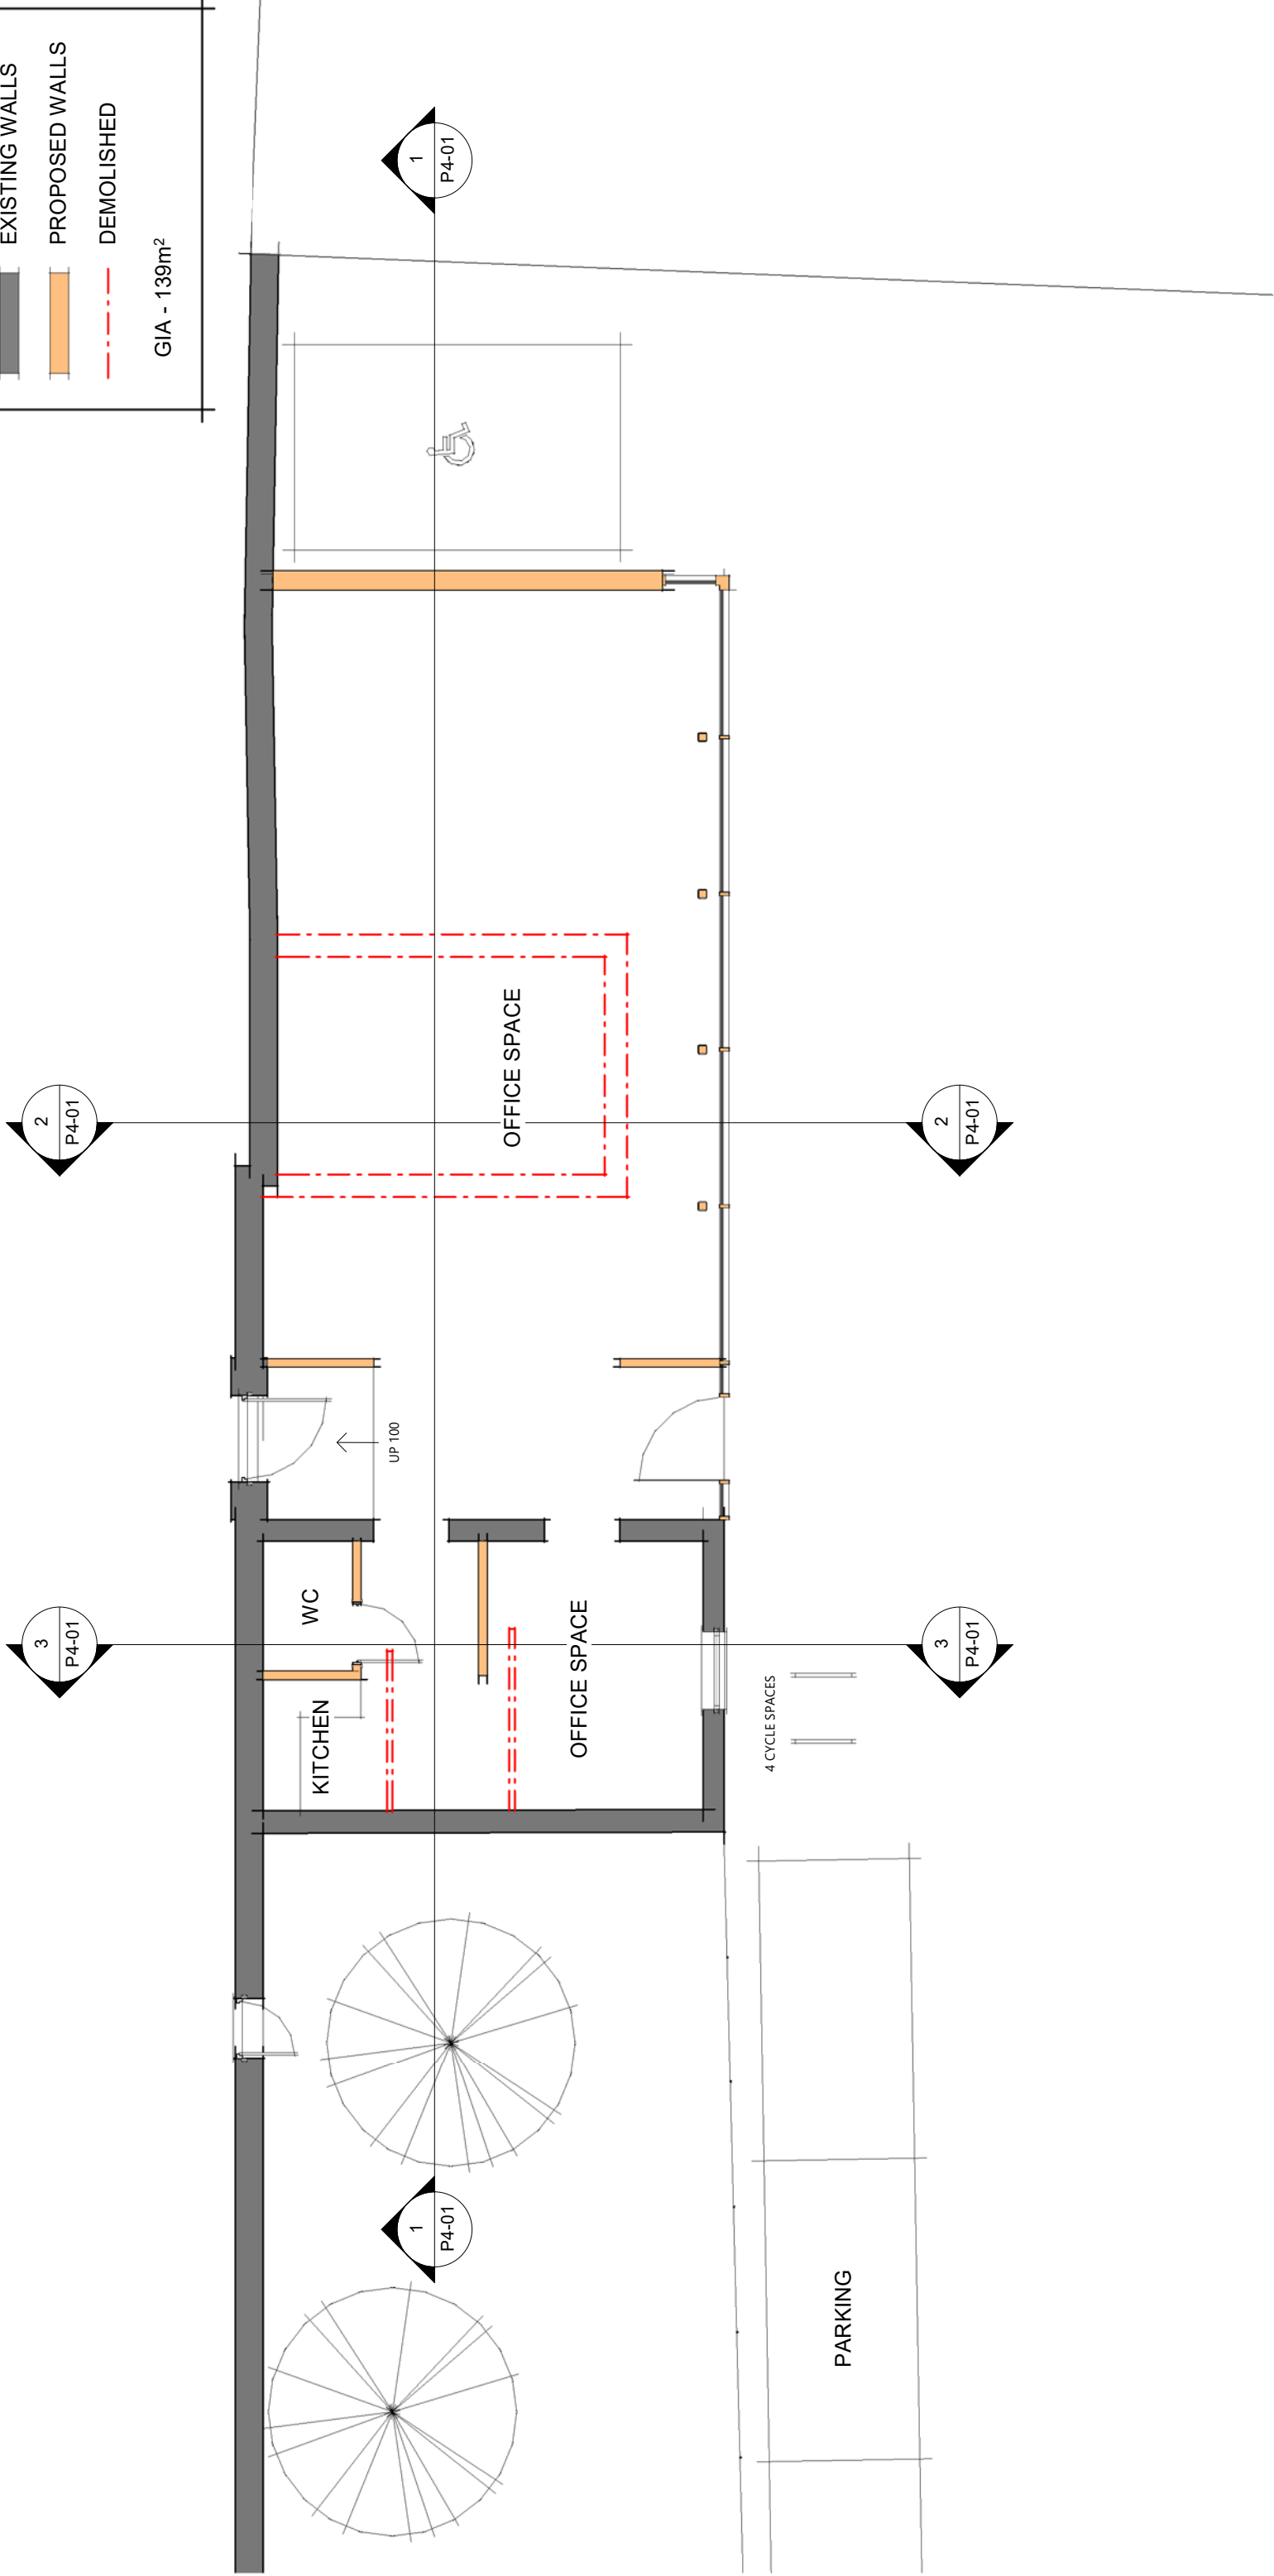


**KEY**

-  EXISTING WALLS
-  PROPOSED WALLS
-  DEMOLISHED


GIA - 139m<sup>2</sup>



# 1 Ground Floor Plan

1 : 100

© The copyright of this drawing remains with Pro Vision and may not be reproduced in any form without prior written consent. Only scale from this drawing for the purposes of determining a planning application. Do not scale from this drawing for construction purposes. Any discrepancies between this and any other consultants drawings should be reported to the Architect immediately. The contractor must check all dimensions before commencing work on site and at all stages of construction. This drawing is the property of the Architect. Ordnance Survey © Crown Copyright 2018. All rights reserved. Licence number 100022432

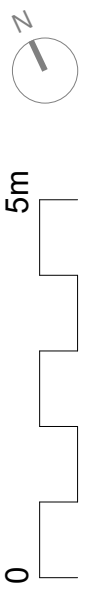

REV	DATE	AMENDMENTS	ISSUED BY

CLIENT: **The Trinley Estate Ltd.**  
 PROJECT: **Trinley Switch Room and Pump House**

DRAWING: **Proposed Ground Floor Plan**  
 SCALE: **1 : 100**  
 SIZE: **A3**  
 JOB NO: **50213**  
 DWG NO: **P2-01**  
 DATE: **August 2018**  
 REV: