




Proposed Front Elevation

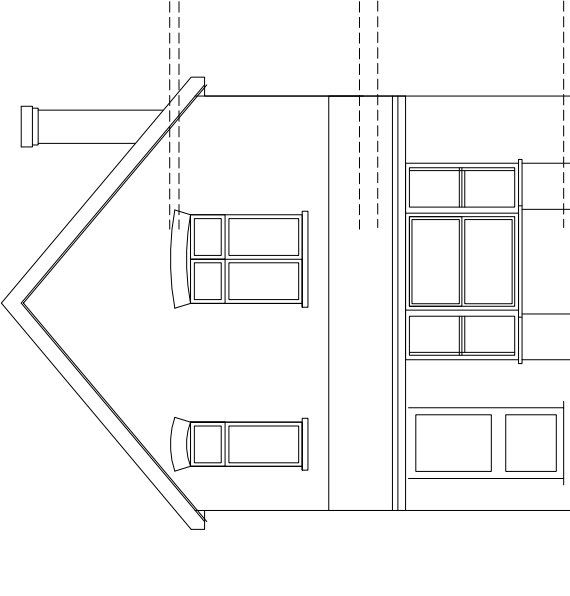


Existing Front Elevation

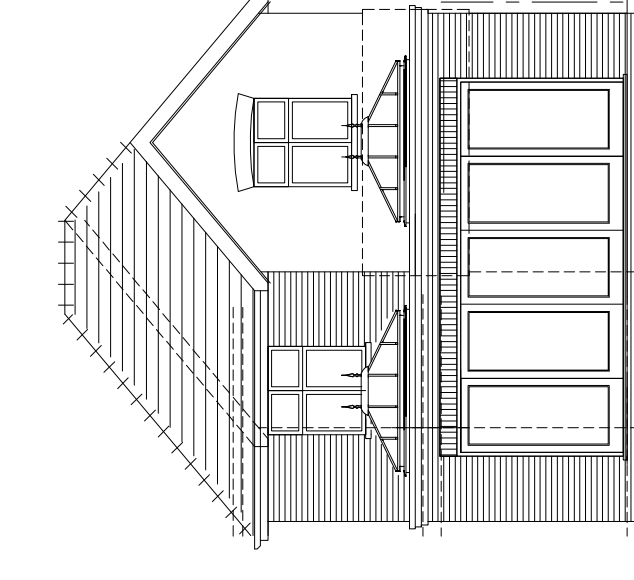


Proposed Rear Elevation

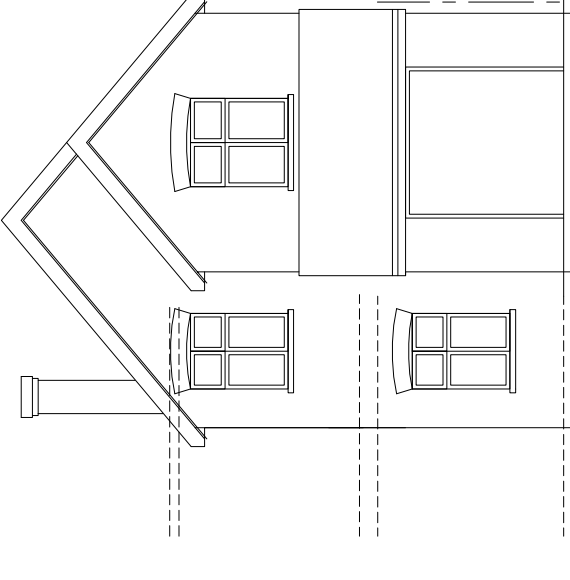


Existing Rear Elevation

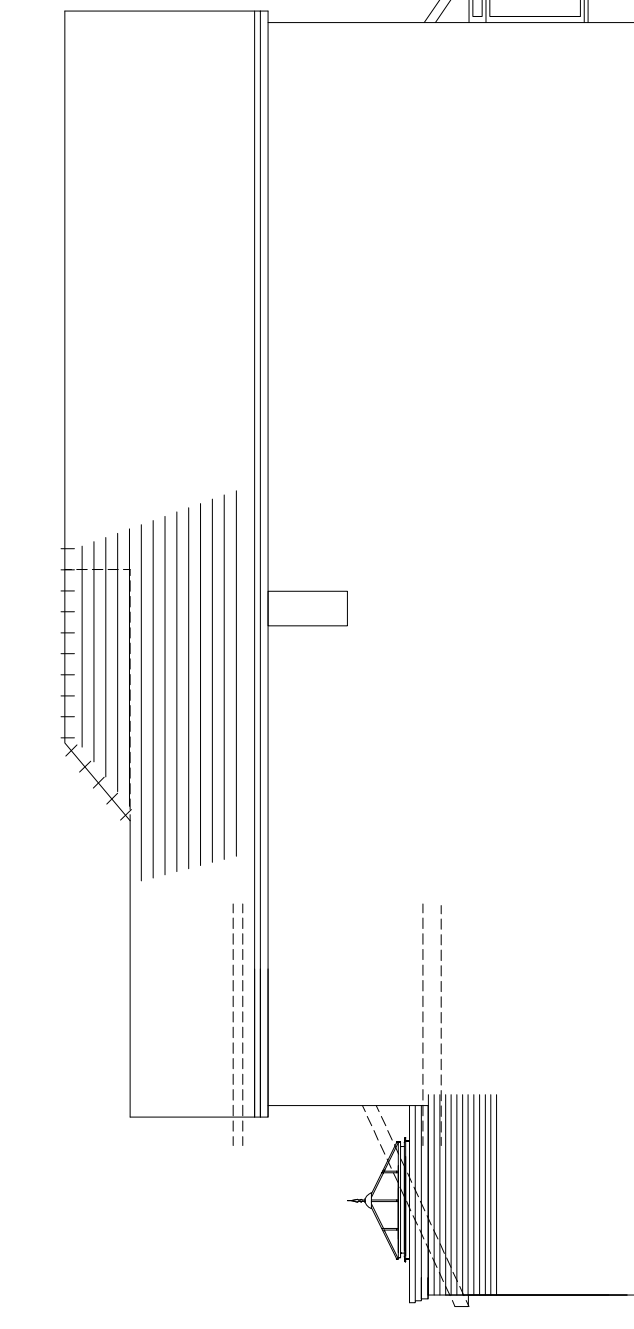


Proposed Side Elevation

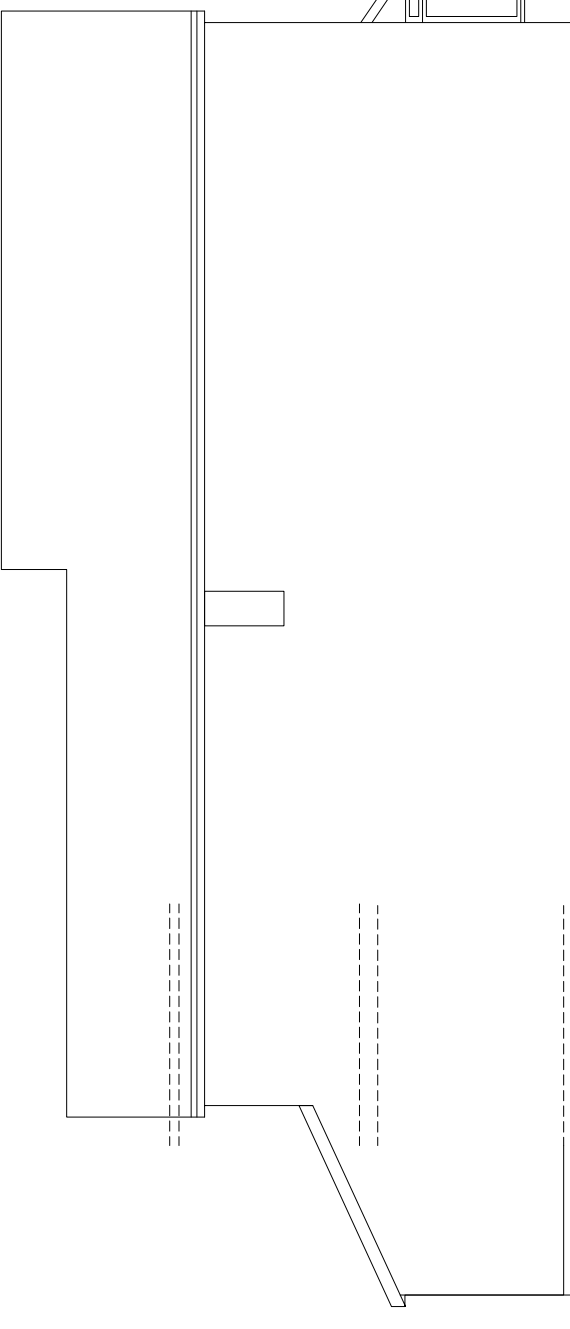


Existing Side Elevation

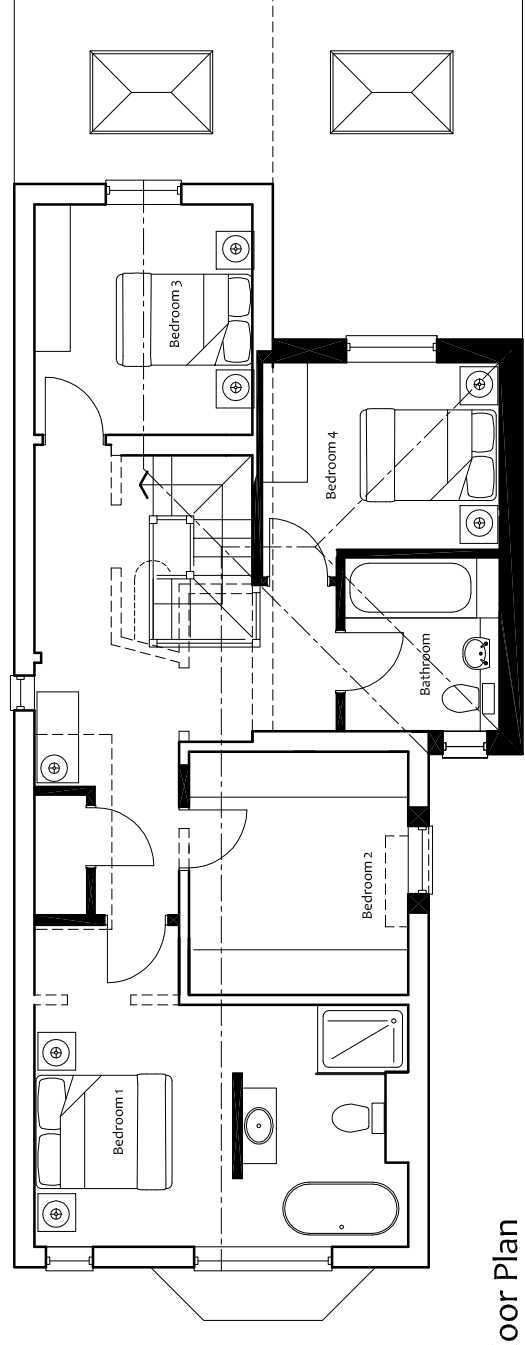


Proposed First Floor Plan

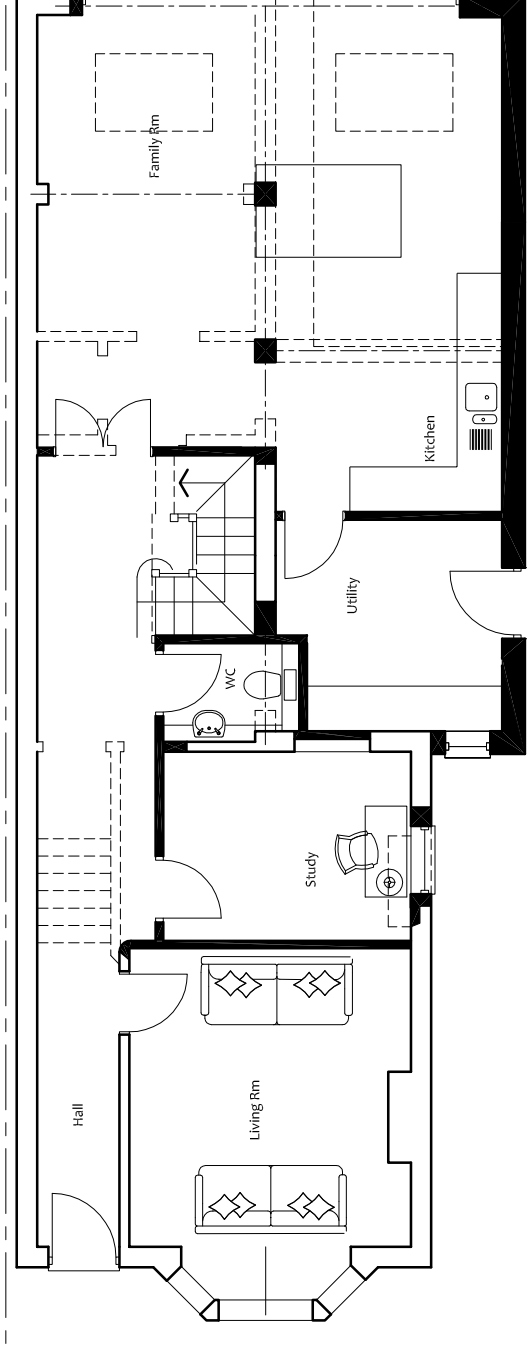


Existing First Floor Plan

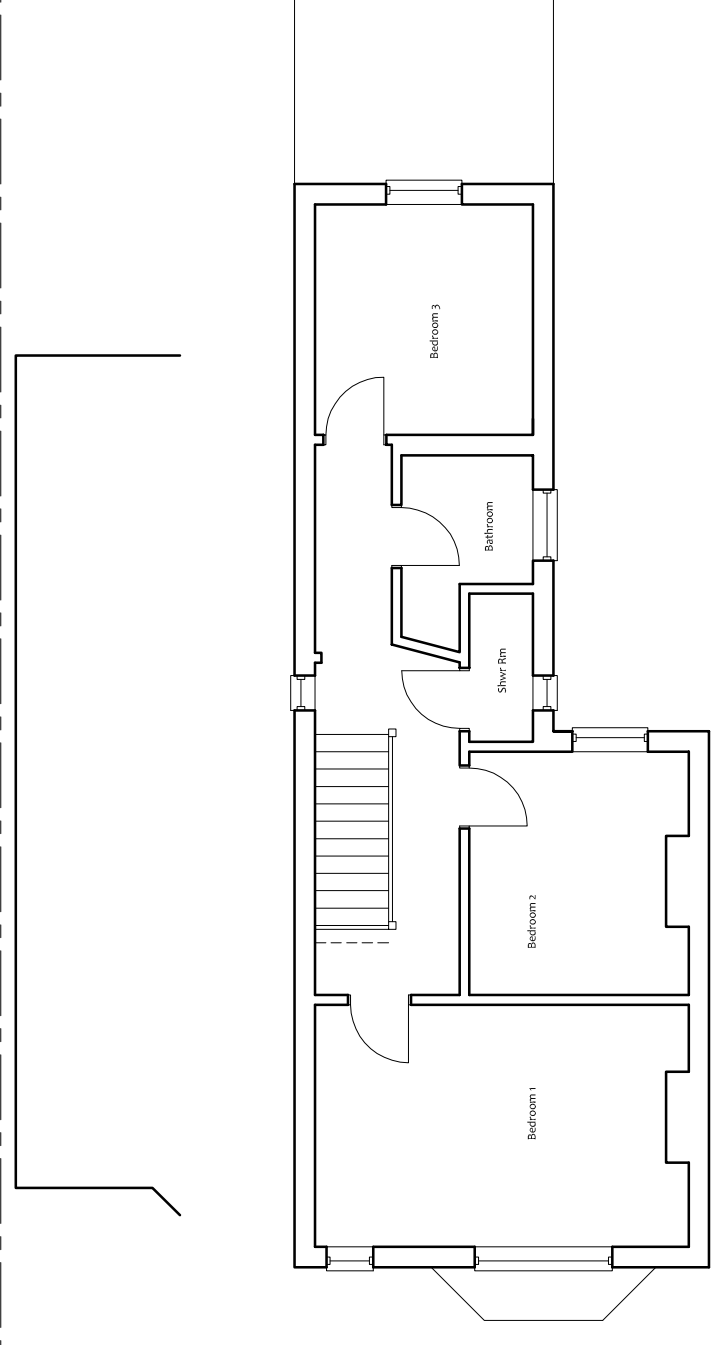

Proposed Ground Floor Plan

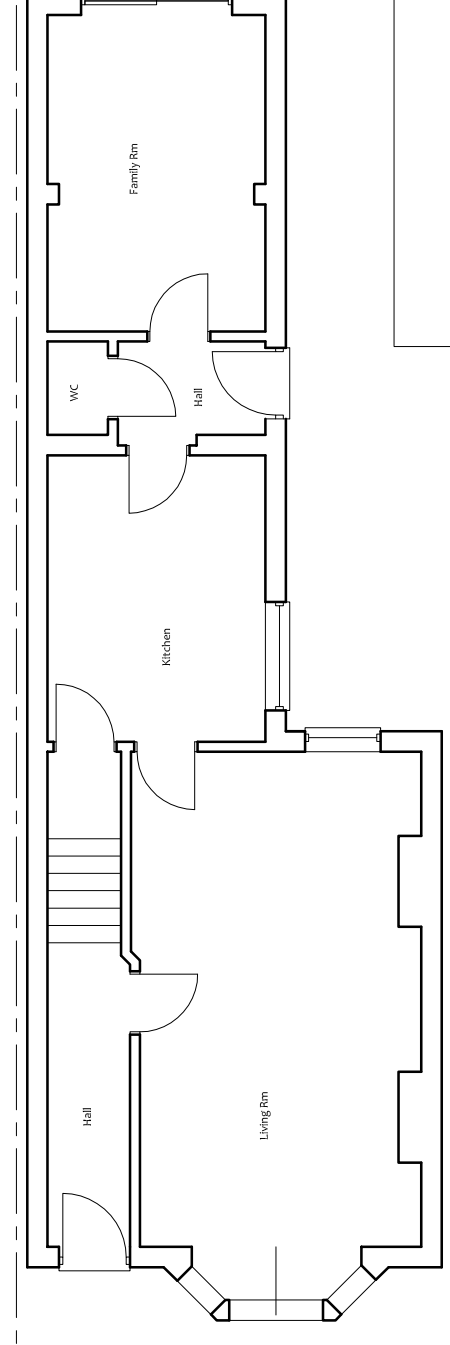


Existing Ground Floor Plan

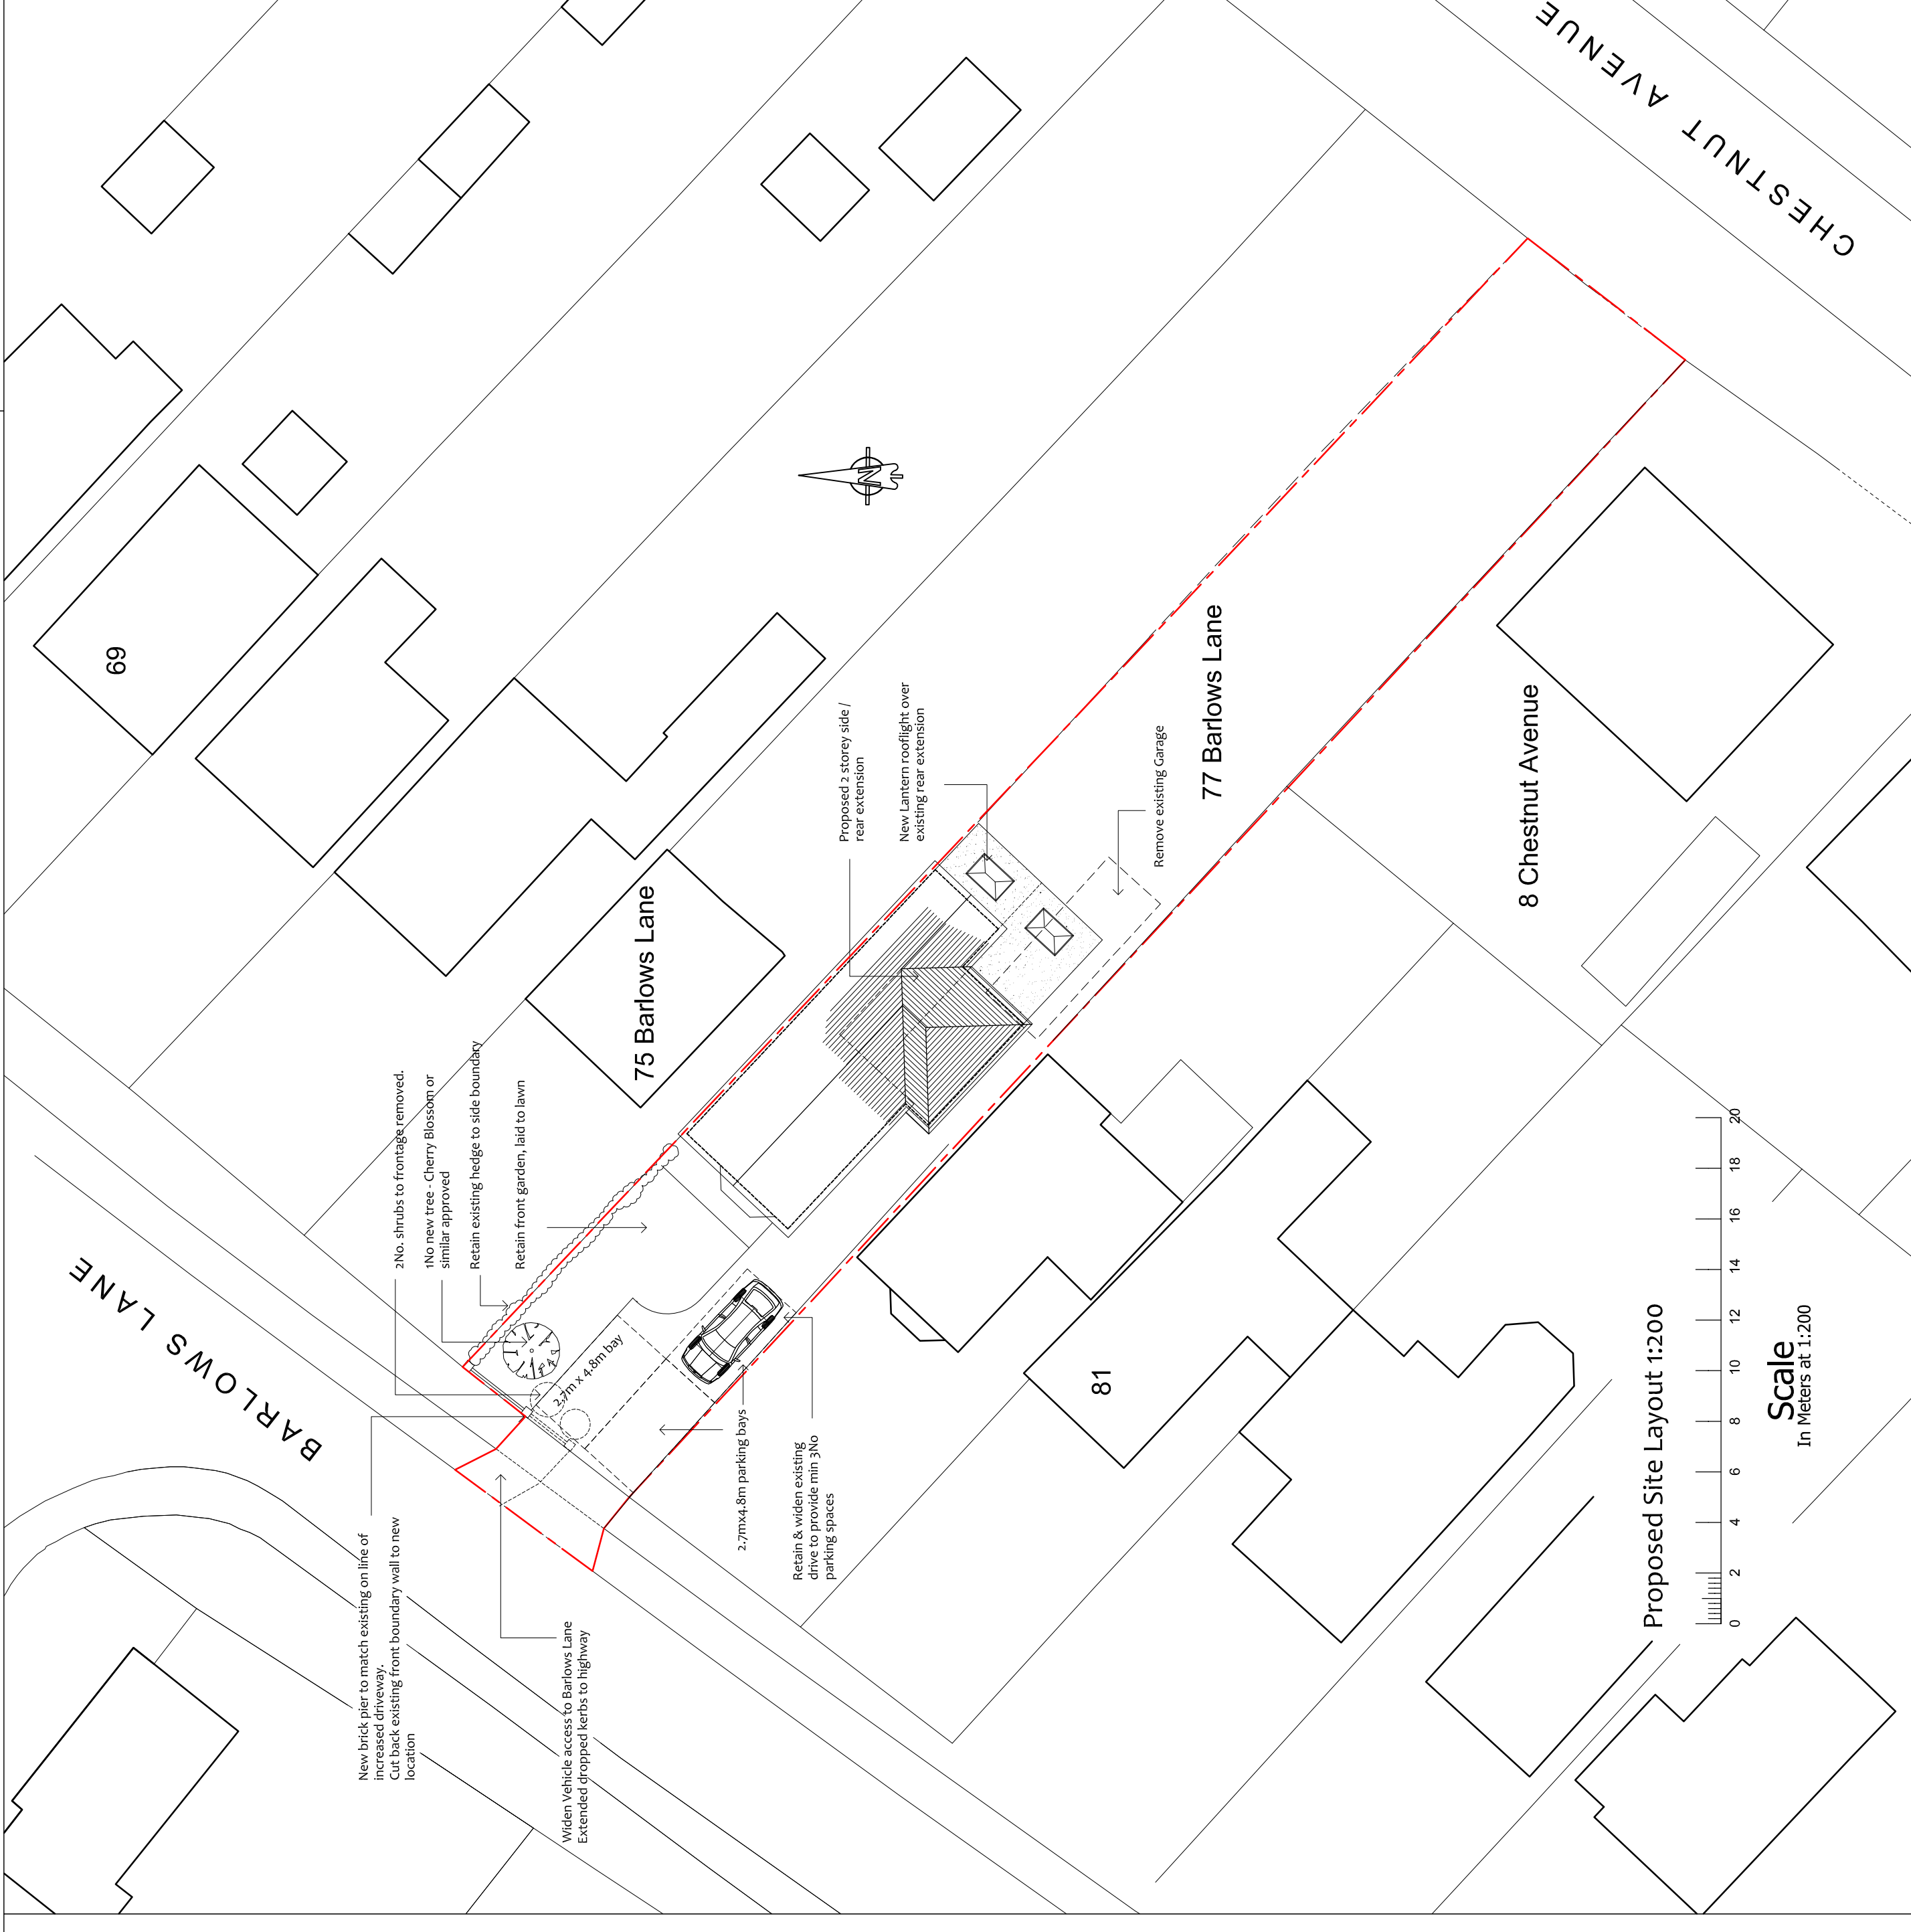

Proposed Site Layout 1:200

Scale
 In Meters at 1:200

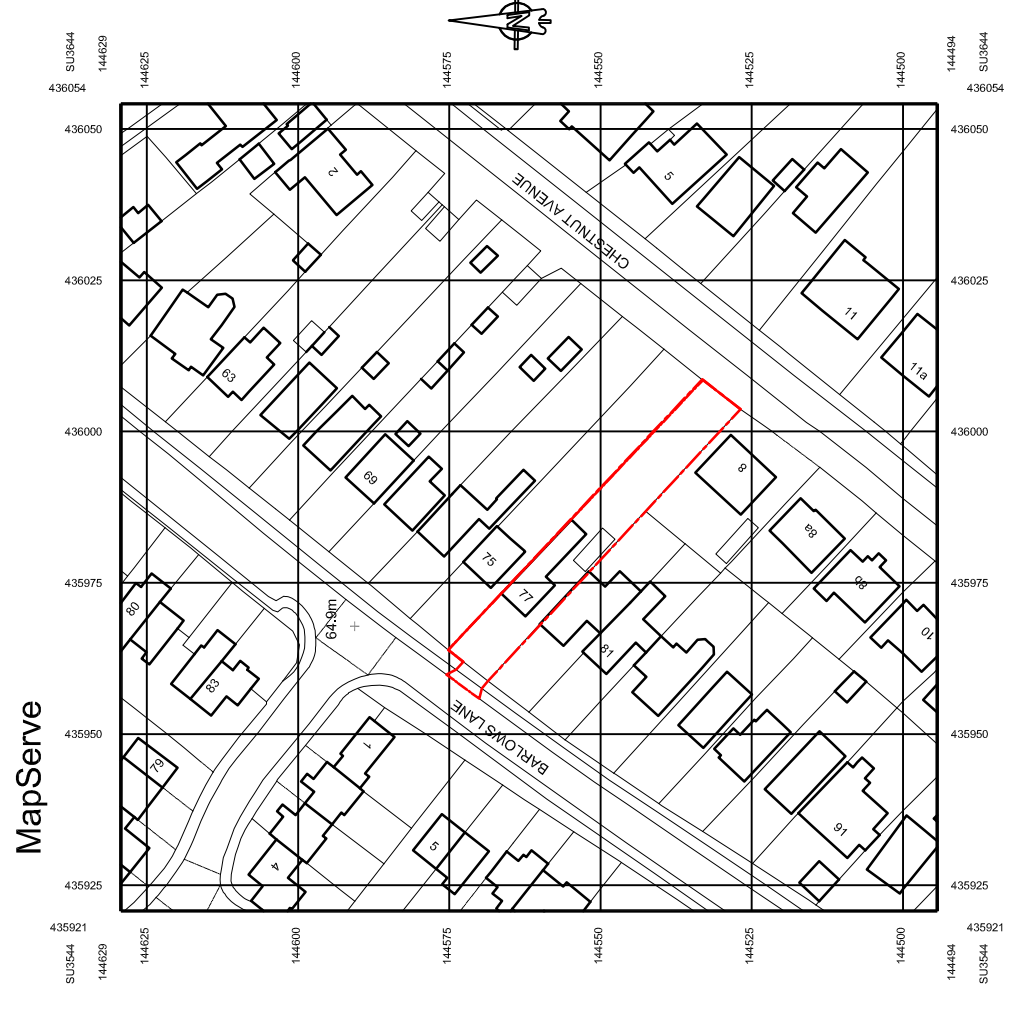

© Crown copyright 2020 Ordnance Survey
 1000031143

Site Location Plan - 1:1250

BUILDING DESIGN SERVICES
 architectural services
 1 Pelican House, New Street, Andover
 SP10 1DR
 T: 01264 333604

PROJECT:
**77 BARLOWS LANE
 ANDOVER
 SP10 2HB**

DRAWING:
**PROPOSED EXTENSION
 FLOOR PLANS & ELEVATIONS
 SITE LAYOUTS**

SCALE: 1:100, 1:200, 1:1250 @ A1 DATE: OCT 2020
 DRWG NO: **995 / 15 J**

The Drawings Copyright. It must not be copied, used or disclosed to third parties without prior permission. Any dimensions to be used are those shown on the drawings unless otherwise stated. All drawings to be used in conjunction with relevant Engineers drawings where applicable. Full approval of any work to be obtained by either C/A or Local Authority Building Inspector.