



Plot 46
West Elevation

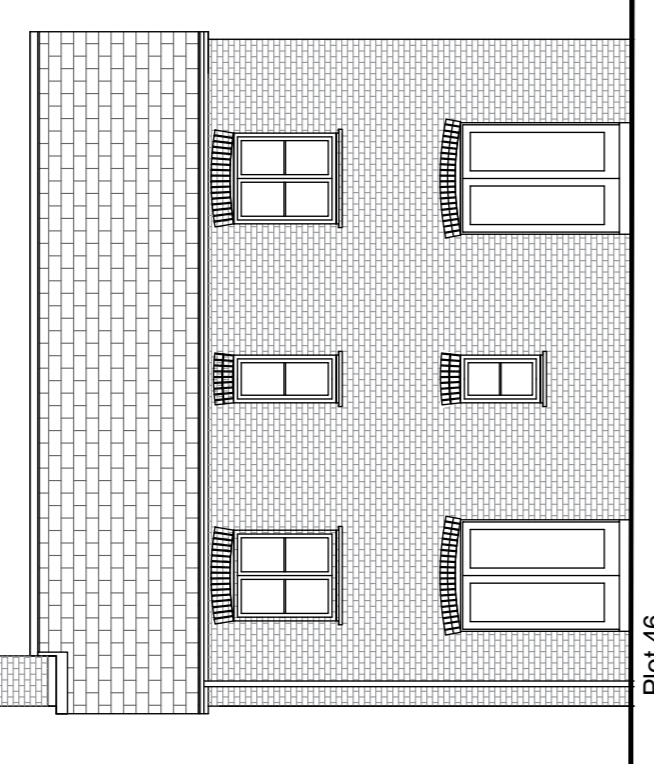


Plot 46
East Elevation

Materials- Plot 46
Facing Material- Brick
Roof- Slate
Cills- ?
Windows- ?
Other features:

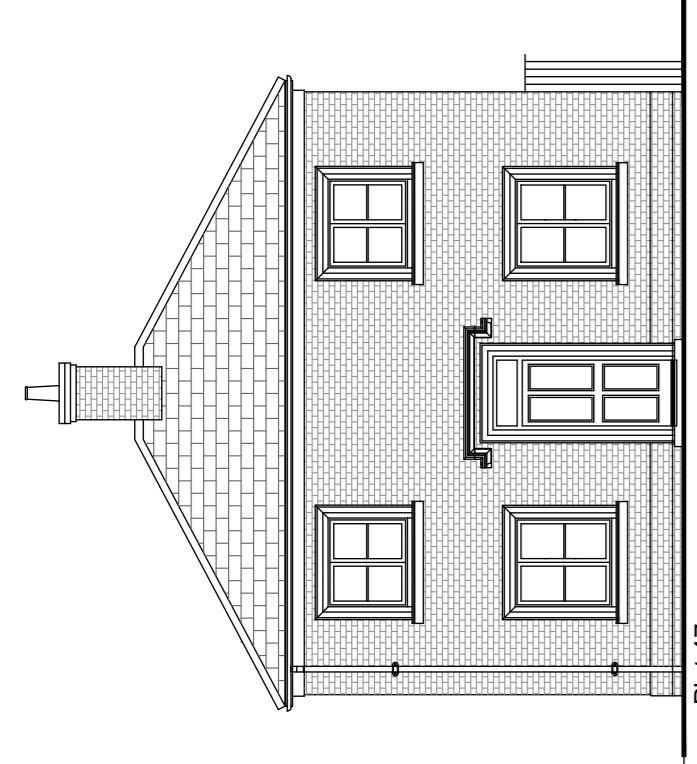


Plot 47
West Elevation

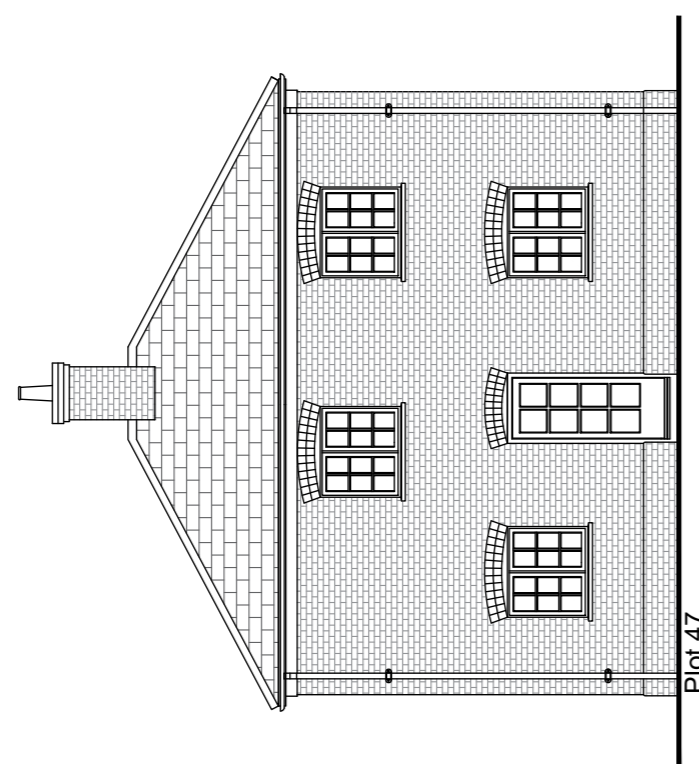


Plot 47
East Elevation


Materials- Plot 47
Facing Material- Render
Roof- Slate
Cills- ?
Windows- ?
Other features:

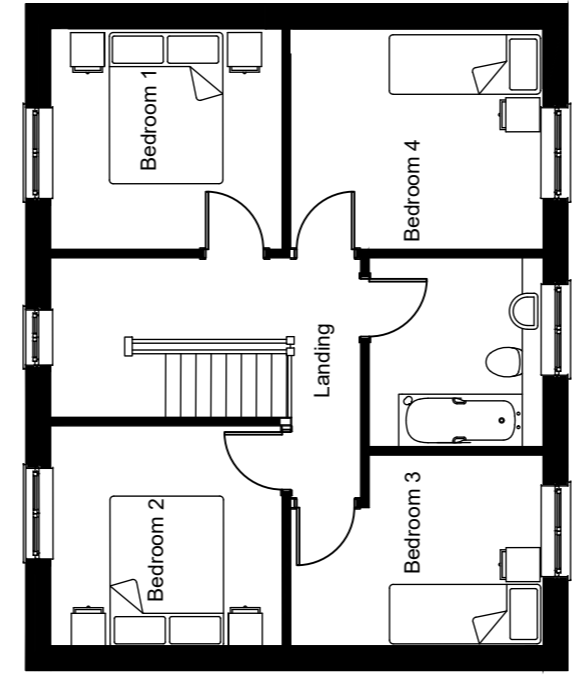


First floor plan

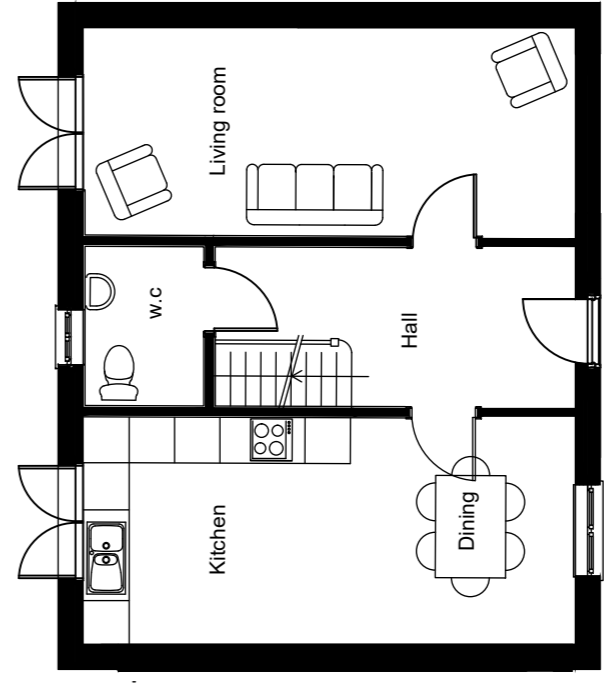


Ground floor plan
Total floor area = 106.22m²/114.31f2

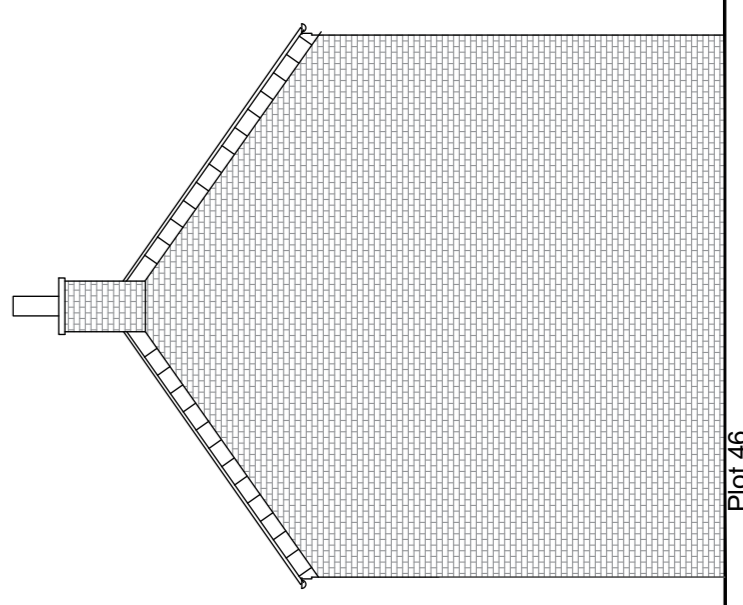


Plot 46
North Elevation

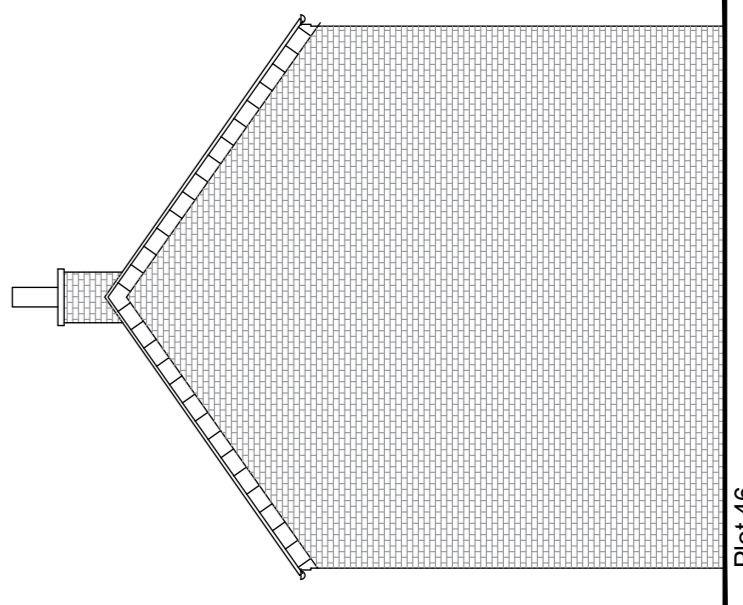


Plot 46
South Elevation

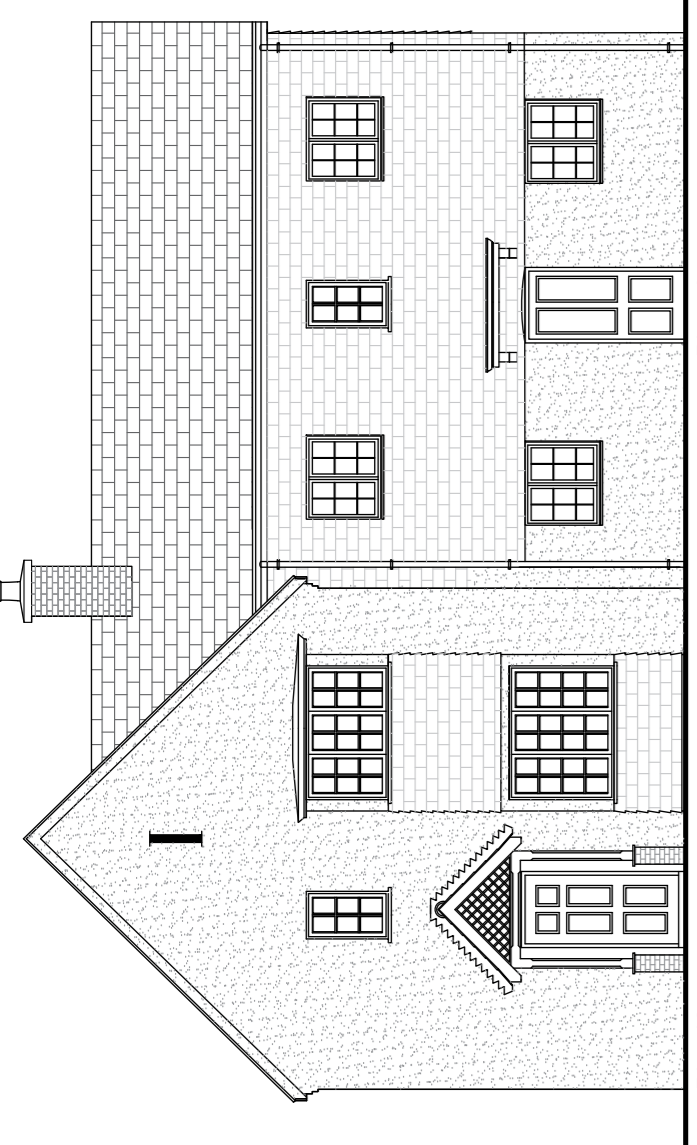


Plot 49
East Elevation

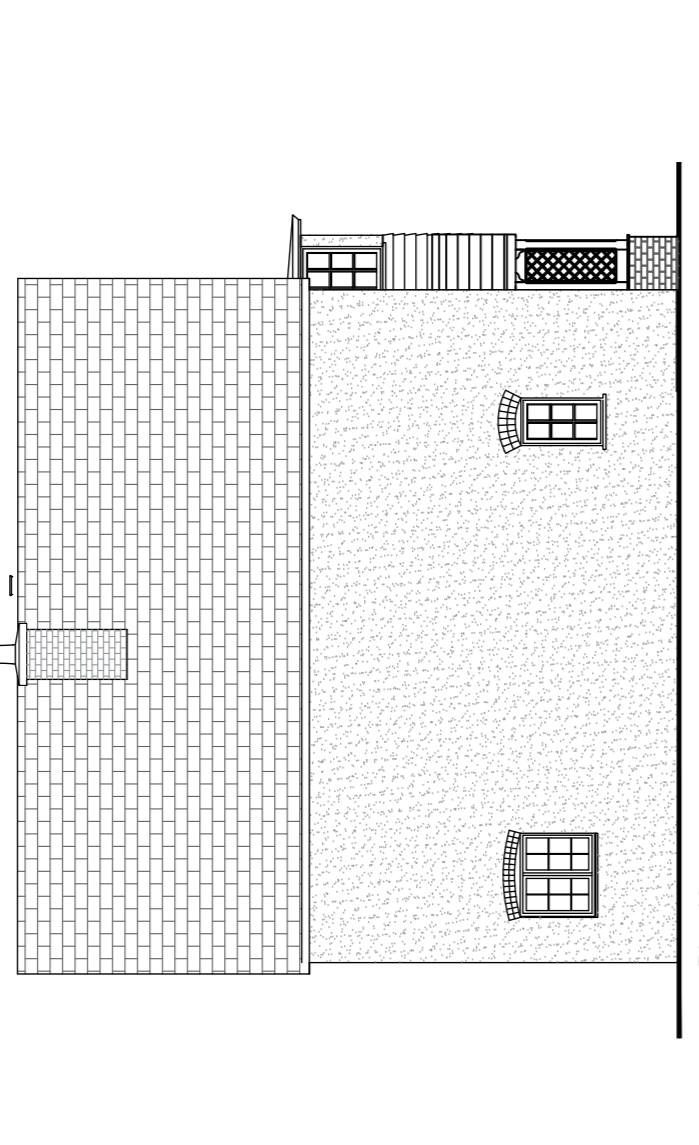


Plot 49
North Elevation

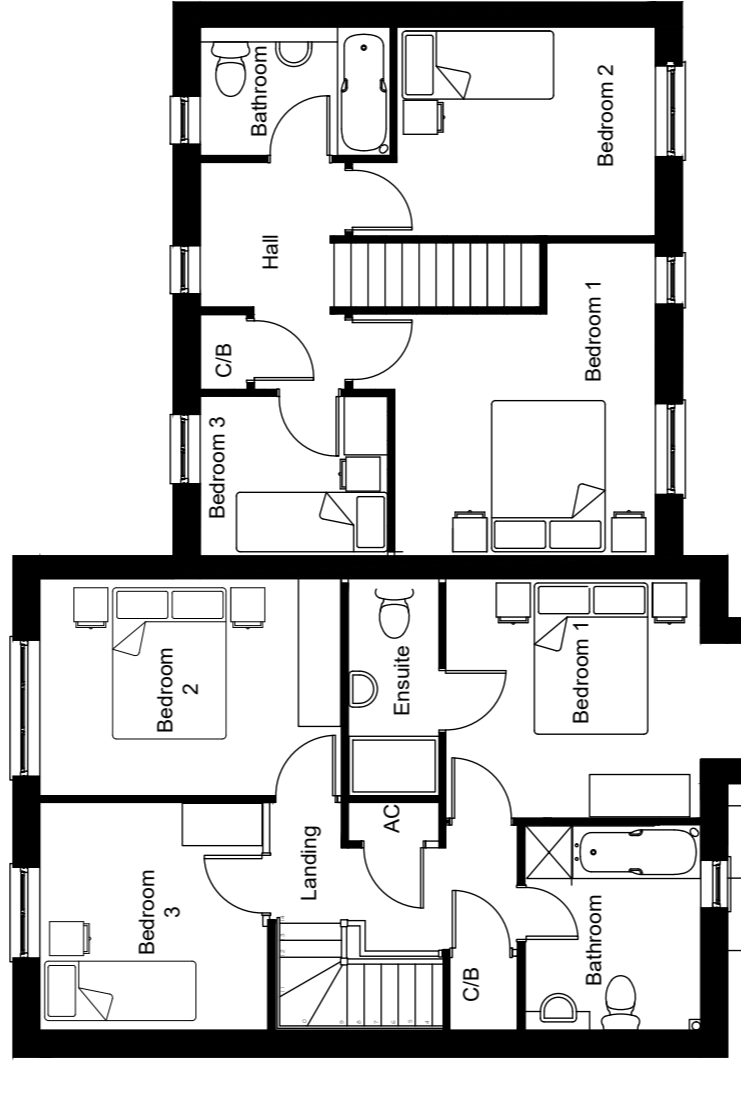


First floor plan

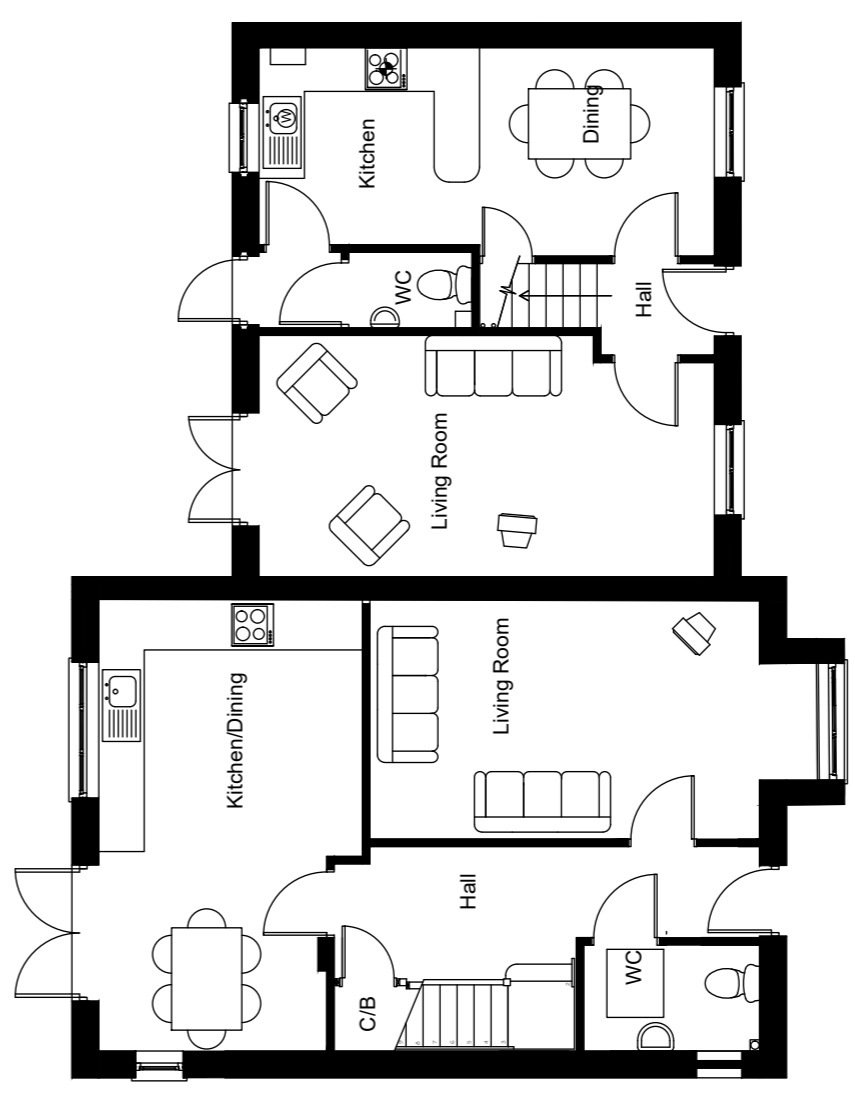

Ground floor plan
Total floor area = 106.78m²

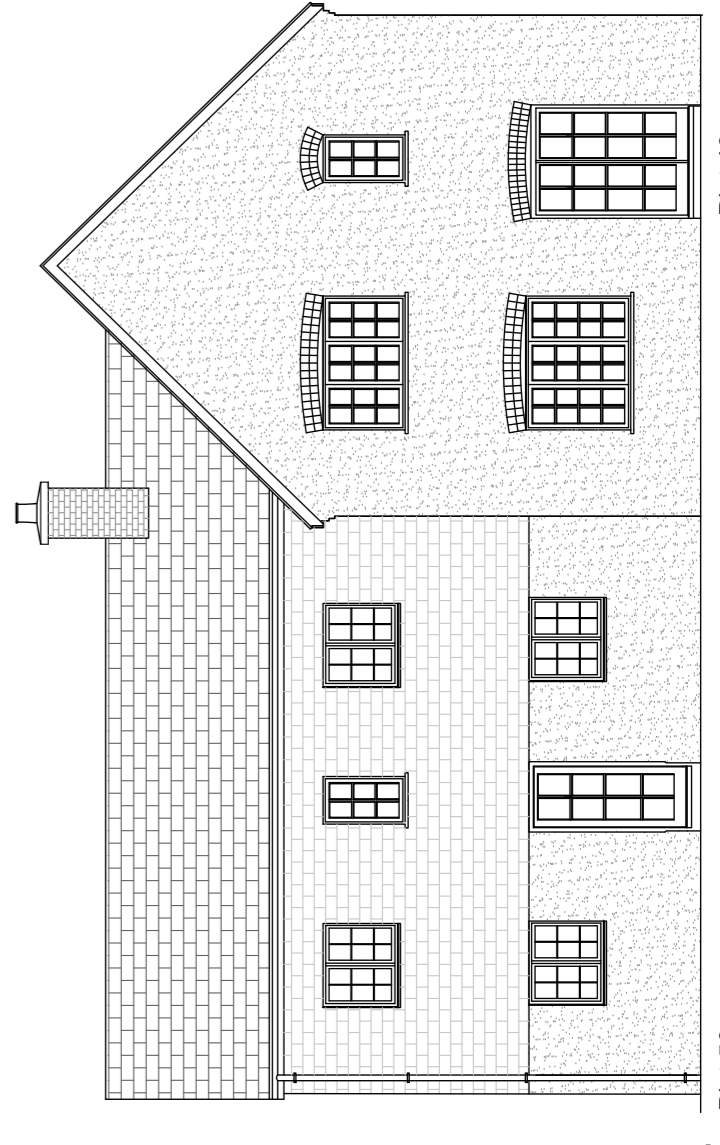

Plot 49
West Elevation

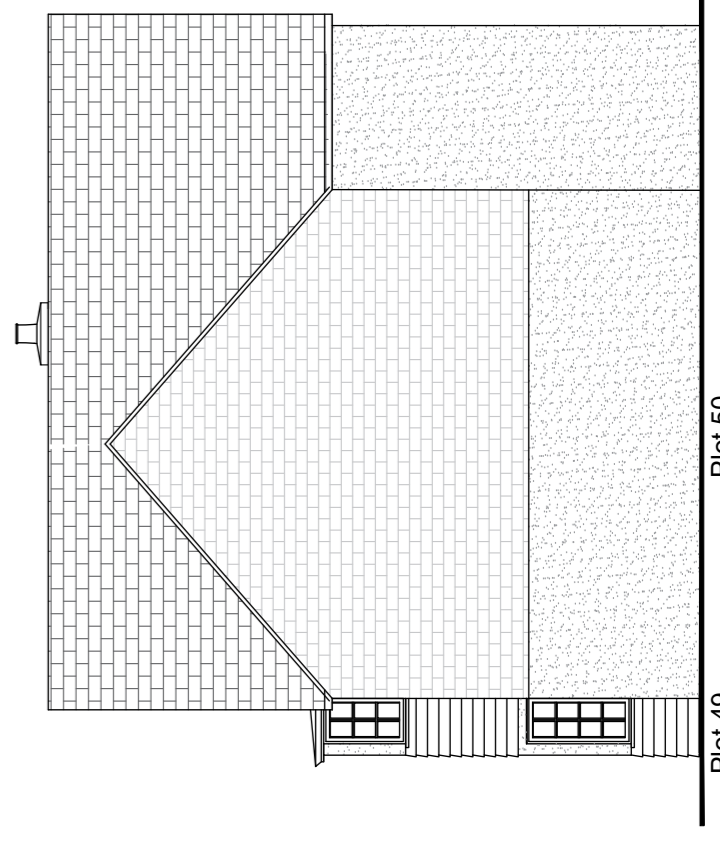

Plot 49
South Elevation

Materials- Plot 48-49
Facing Material- Render
Roof- Slate
Cills- ?
Windows- ?
Other features:



Rev	Date	Amendment

Drawing Status: Amendment
Date: Nov. 2020

Ashfield
PARTNERSHIP

MORRISH HOMES
BUILDING QUALITY THROUGH GENERATIONS

Unit 5, Factory Road,
Upton Industrial Estate
Plymouth
BH165SL
01202 623420
www.morrishomes.co.uk

Project title:
**HOE LANE
NORTH BADDESLEY**

Units:
Plots 49,47,48 & 49

Scale: 1:100 @ A1
Drawn by: AAS
Checked by:

Drawing title
Plans & Elevations

drawing no.
M028/C/46-47-48-49

rev.