

Rev	Date	Amendment

Drawing Status: Date: Nov. 2020

**Ashfield**  
PARTNERSHIP

**MORRISH HOMES**  
BUILDING QUALITY THROUGH GENERATIONS

Unit 5, Factory Road,  
Upson Industrial Estate  
Plymouth  
PL6 6SSA  
01202 623420  
www.morrishhomes.co.uk

---

Project title:  
**HOE LANE  
NORTH BADDESLEY**

Unit no:  
**Plots 80-83 & 84**

Scale: 1:100 @ A1  
Drawn by: JLM  
Checked by:


Date: DEC.20

---

Drawing title  
**Plans & Elevations**


drawing no.  
**M028/C/80-83-84**

rev.

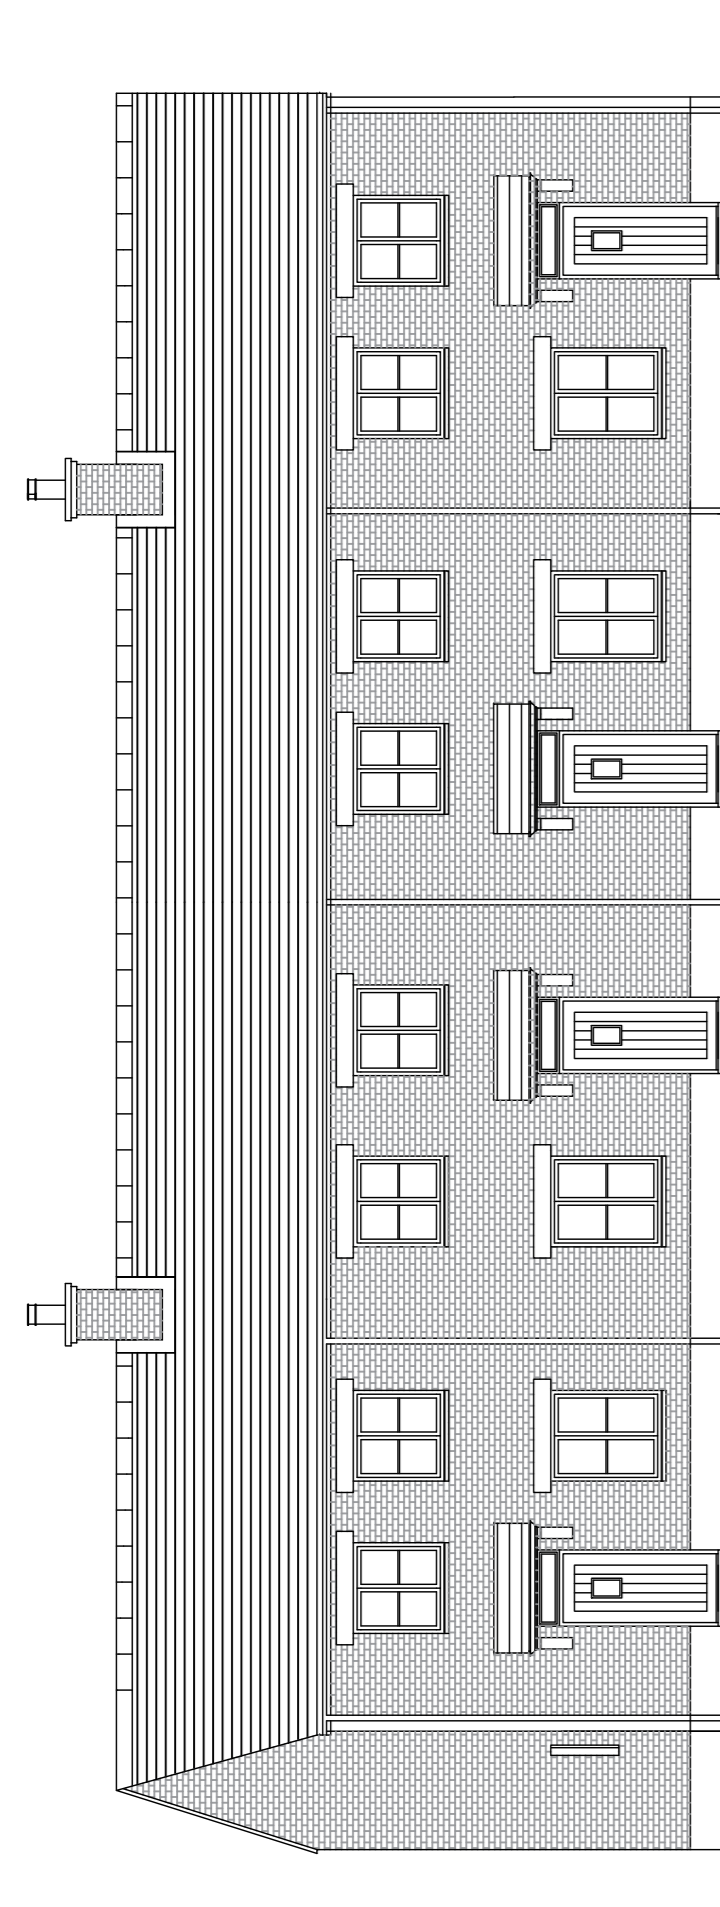


Plot 80  
**West Elevation**

Plot 81  
Plot 82

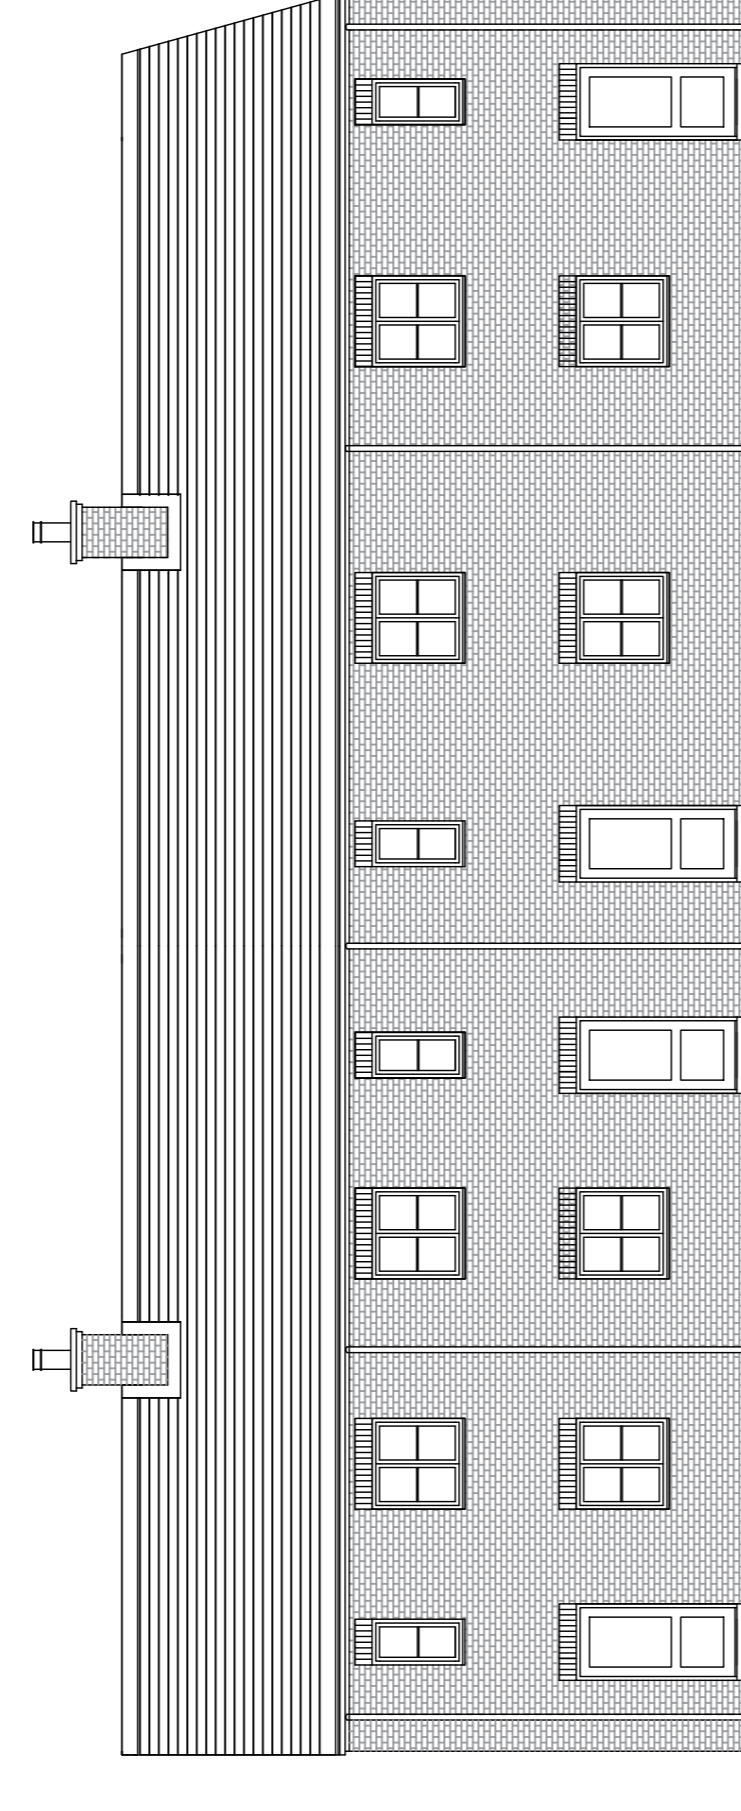


Plot 83  
**East Elevation**

Plot 81  
Plot 82

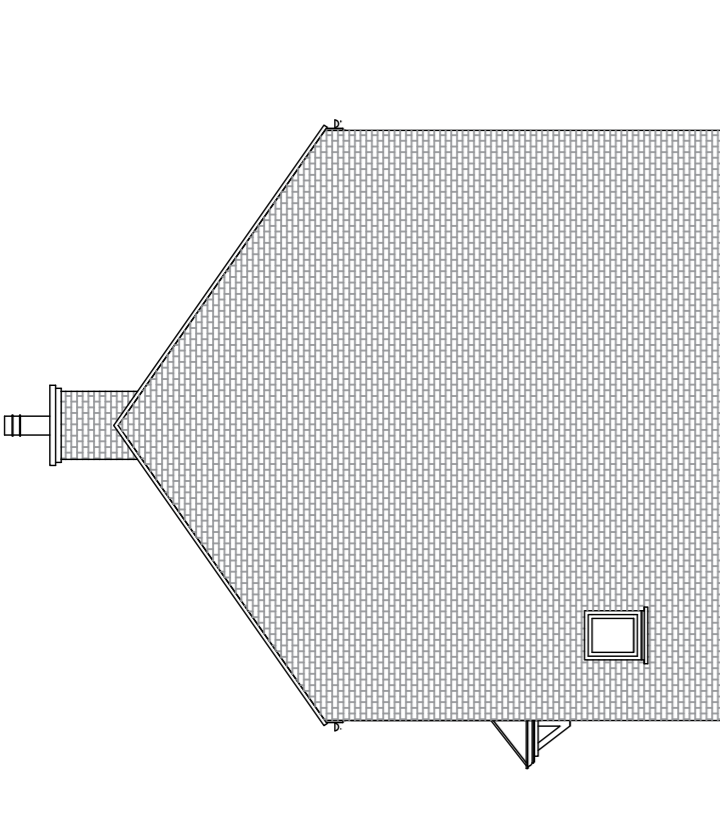


Plot 80  
**South Elevation**

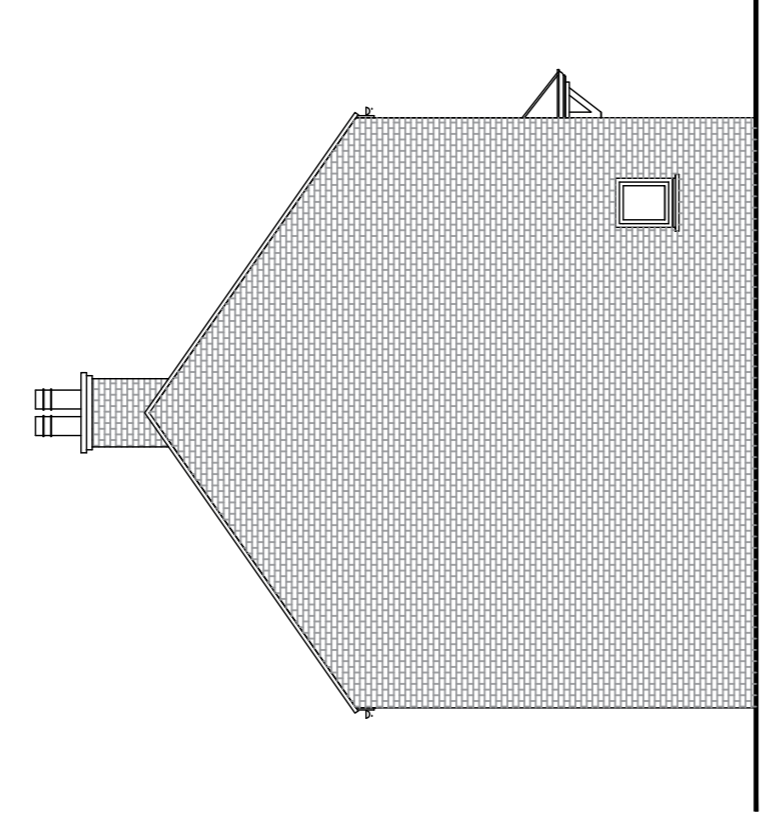


Plot 83  
**North Elevation**

Materials- Plot 80-83  
Facing Material-Brick  
Roof- Clay tile  
Cills- n/a  
Windows- Casement  
Other features: Painted Concrete  
Lintels above windows to front  
elevation, lean-to porch

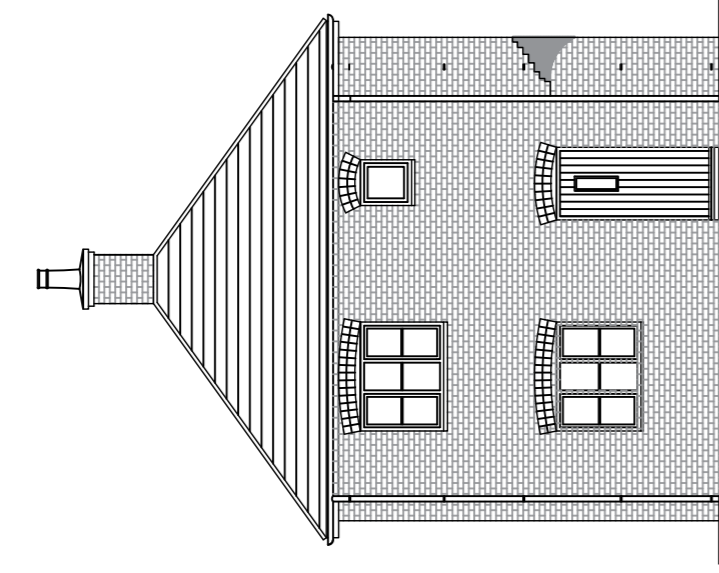


Plot 84  
**East Elevation**

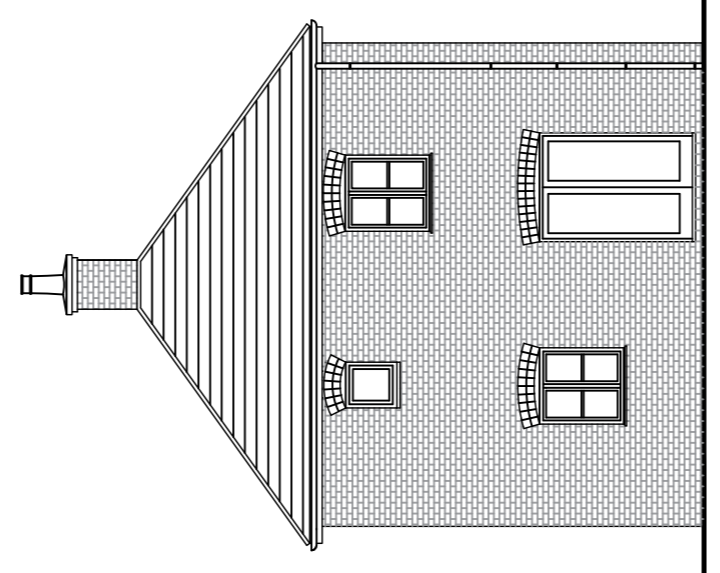


Plot 84  
**West Elevation**


Materials- Plot 84  
Facing Material- Brick  
Roof- Clay tile  
Cills- n/a  
Windows- Casement  
Other features: rough brick arches  
above windows

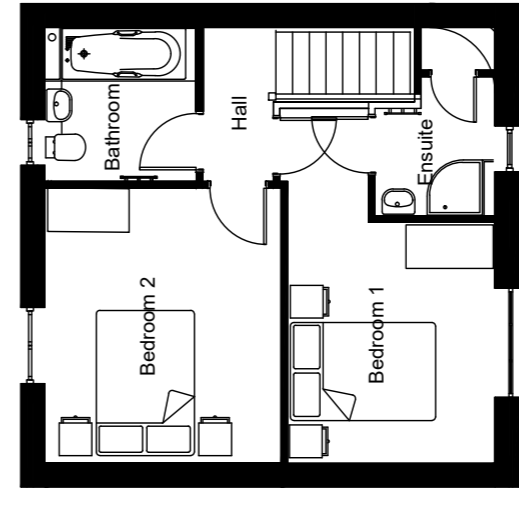


Plot 84  
**First Floor Plan**

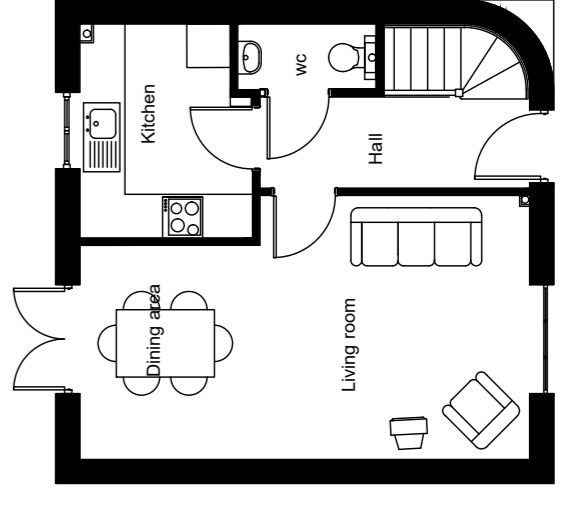

Plot 84  
Total Floor Area = 74.4m<sup>2</sup> / 800ft<sup>2</sup>  
**Ground Floor Plan**

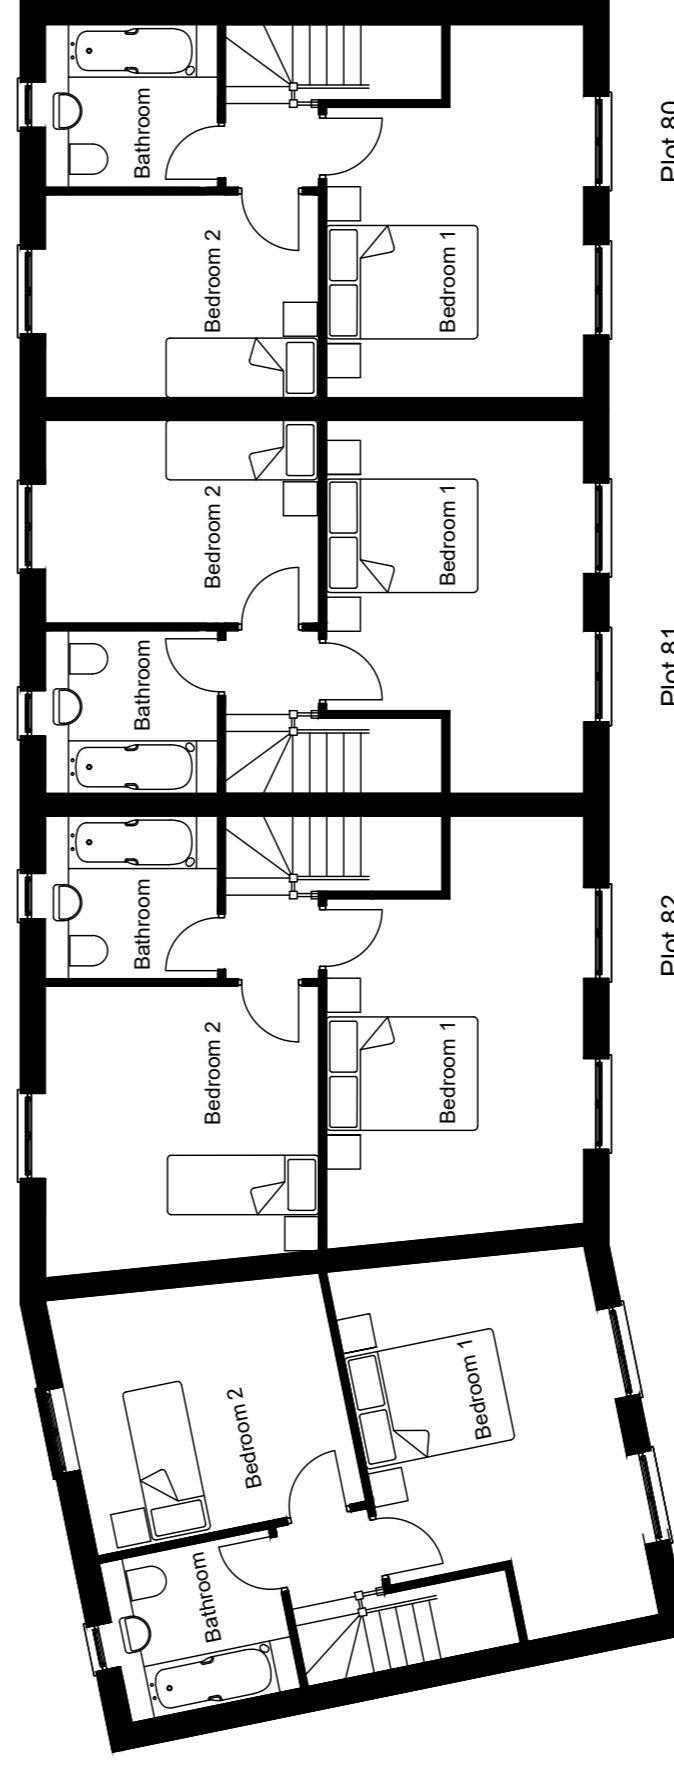

Plot 80  
Plot 81  
Plot 82  
Plot 83  
**First Floor Plan**

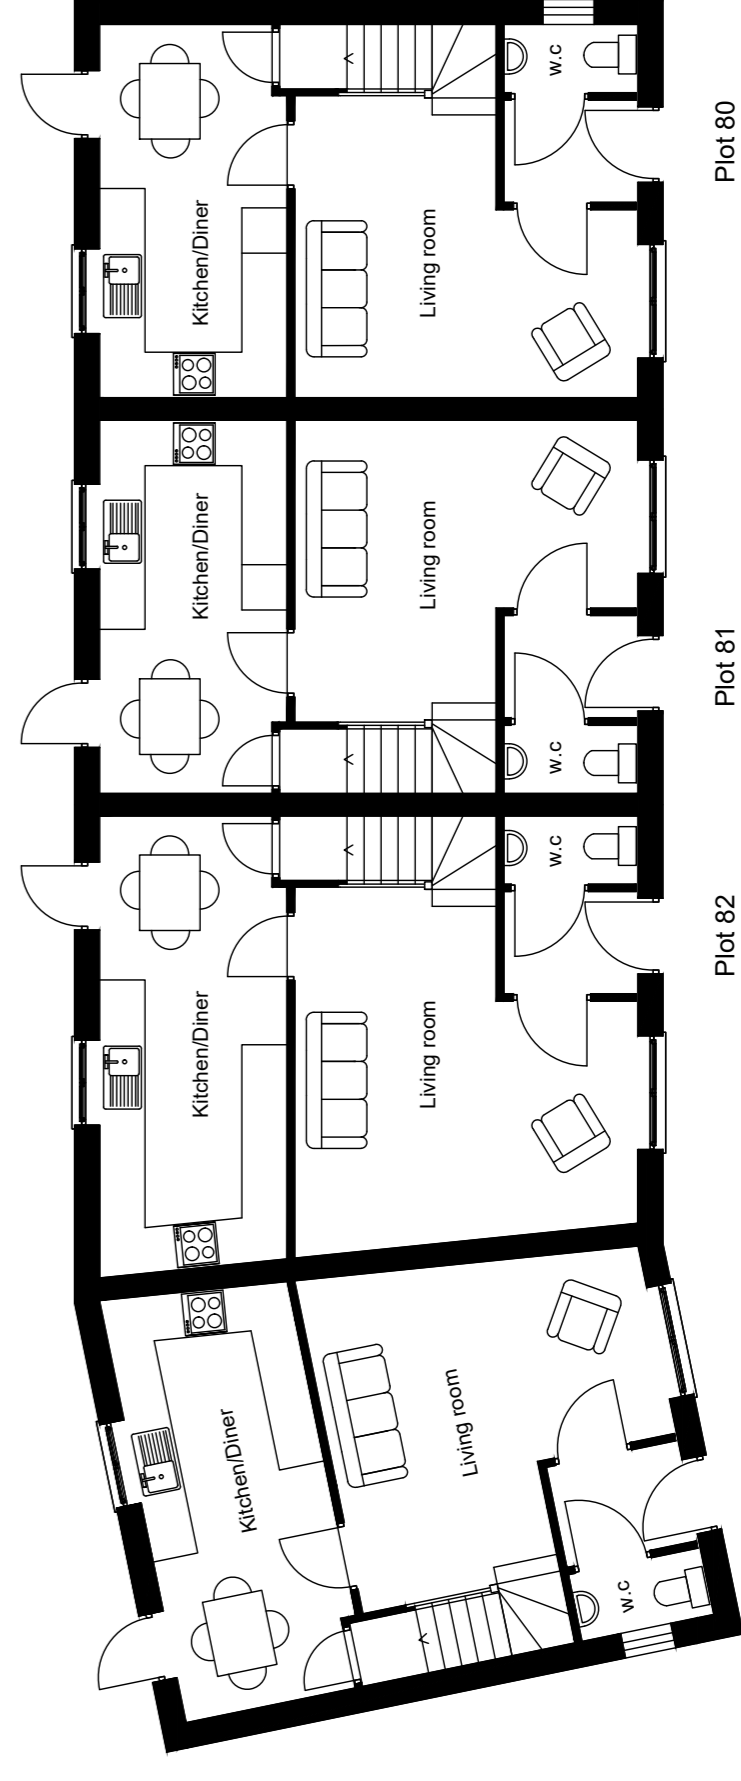

Plot 80  
Plot 81  
Plot 82  
Plot 83  
**Ground Floor Plan**

Floor Areas  
Plot 80- 70.3m<sup>2</sup> / 756ft<sup>2</sup>  
Plot 81- 70.3m<sup>2</sup> / 756ft<sup>2</sup>  
Plot 82- 92m<sup>2</sup> / 988ft<sup>2</sup>  
Plot 83- 70m<sup>2</sup> / 751ft<sup>2</sup>